


SD103.3

SCHEMATIC FLOOR PLAN

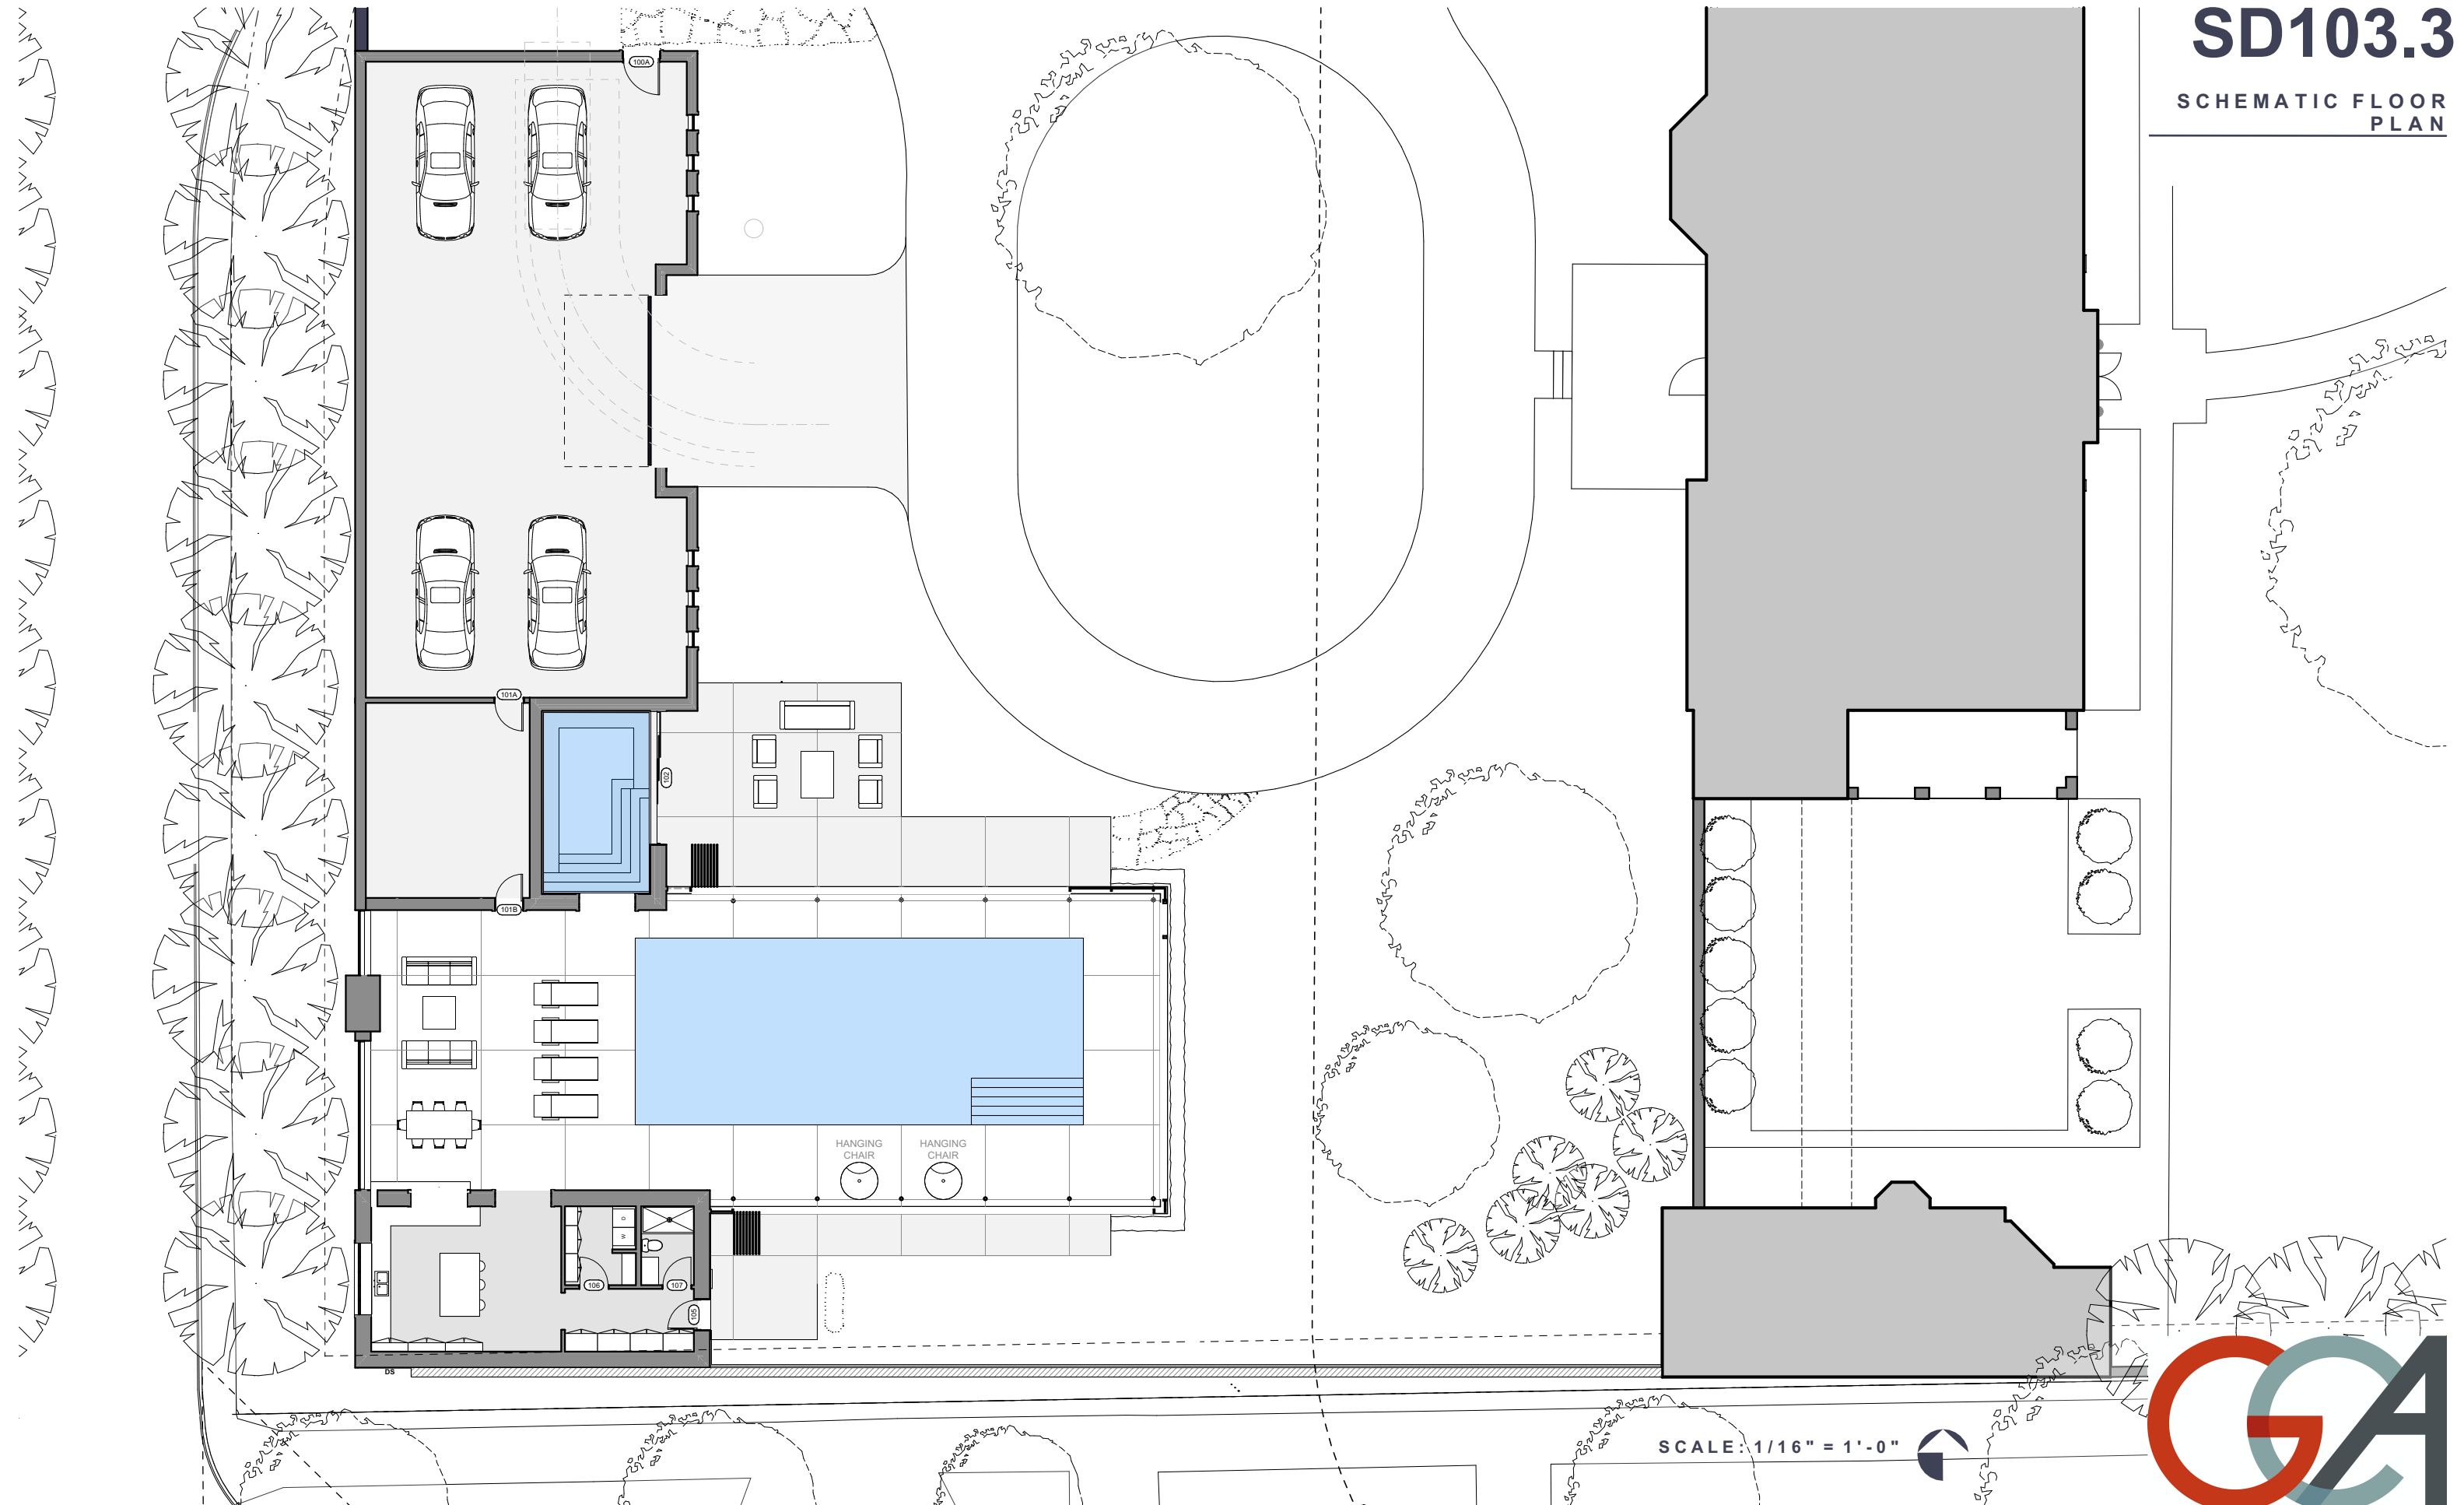

3 3 1 9 N L A K E D R I V E A D D I T I O N

0 5 . 0 3 . 2 0 2 2

SCALE: 1/16" = 1'-0"



