

SEEDS OF HEALTH - HIGH SCHOOL

918 VEL R. PHILLIPS AVE
MILWAUKEE, WI 53203

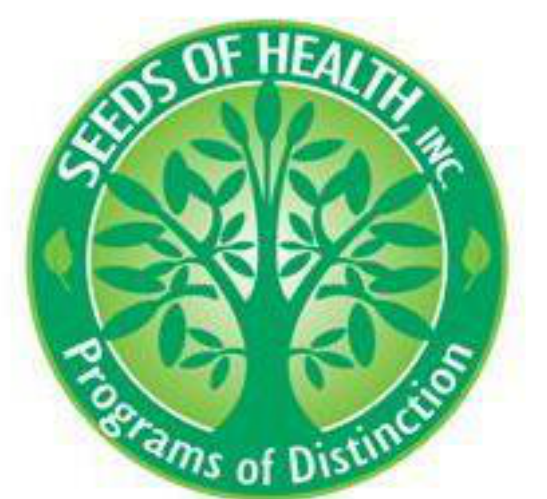

SEEDS OF
HEALTH, INC.

PARKING LOT FENCE PLANNING REVIEW SET



03/08/2023

PROJECT NUMBER: 319396-07

ABBREVIATIONS

A A/C A/E ACT ADDL ADDM ADJ AFC AFF AFG AFS ALT ALUM APPD APT AP ASC	air condition Architect/Engineer acoustical ceiling tile additional addressum adjustable above finished counter above finished floor above finished grade above finished slab alternate aluminum approved apartment acoustical panel above suspended ceiling	C CLR CM CM CMU CO COL CONC CORR COT CT CW CTB DEM DEPT DF DIA DP DR DR FR DTL DS DW DWG E EIFS EJ ELEC ELEC ELEV ELEV EPS EQ EQ ETR EXIST EXT	clear construction management construction manager concrete masonry unit cleanout column concrete corridor carpet casework ceramic tile cold water ceramic tile base demolition department drinking fountain diameter decorative panel door door frame detail downspout dishwasher drawing east exterior insulation & finish system elevation expansion joint electric electrical elevator epoxy expanded polystyrene board equal existing to remain existing exterior	F F FA FAB FC FD FE FEC FHC FLR FM FM FO FP FR FRP FT FTG G GA GALV GB GC GL GLU LAM GR GT GYP BD H HB HC HM HORIZ HSPK HGT HVAC HW HWY	female filler fire alarm fluid-applied fabric fire cabinet floor drain fire extinguisher fire extinguisher cabinet fire hose cabinet floor factory mutual floor mat finished opening fire protection fireproof fireplace fiberglass reinforced plastic fire treated footing guage galvanized grab bar general contractor glass glue laminated wood grade, grading grout gypsum hose bibb hollow core hollow metal horizontal housekeeping height heating, ventilating & air conditioning hot water highway	I ID INSUL INT J JS L LAM LAV LL M MAX MC MECH MFR MICRO MIN MIN MISC MU MO MS MTL N NA NIC NO NM NS NTS O OC OD OF/CI OF/CI OF/CI OF/VI OH DR OPH OPNG	inside diameter insulation interior janitor sink laminate lavatory live load maximum modular carpet tile mechanical manufacturer microwave minimum minute miscellaneous movement joint masonry opening mop sink metal north not applicable not in contract number nominal no scale not to scale on center outside diameter owner furnished, contractor installed owner furnished, contractor installed owner furnished, contractor installed owner installed owner furnished, vendor installed overhead door opposite hand opening	P PJ PLAM PLYWD PML PREFAB PREFIN PSI PT PTN Q QT QTB QTZ R RB RCP RD REBAR REC REF REF RF REV RFS RO S SAN SC SC SCHED SCHED SF SIM SS SSIT ST ST STL STN STNB STRUCT	panel joint plastic laminate plywood plywood panel prestribricated prefinished pounds per square inch paint partition quarry tile quarry tile base quartz resilient base reflected ceiling plan roof drain reinforcing steel bars recess reference refrigerator resilient flooring revision room finish schedule rough opening south sanitary sealed concrete solid core schedule scheduled square foot sim solid schedule stainless steel stain stair steel stone stone base structure	T T&M TEMP TEMP TER TERB TFE TKBD TO TOB TOC TOJ TOPO TOS TOS TYP U UNO VERT VF/CI VF/CI VF/VI VNR VIF W WT WI W/O WC WC WD WDB WDV WH WP WP WT X XPS	time & materials temperature temporary temporary terrazzo terrazzo base top of finished floor backboard top of top of beam top of concrete top of joint topography top of slab top of steel typical unless noted otherwise vertical vendor furnished, contractor installed vendor furnished, owner installed vendor furnished, owner installed veneer verify in field west with without water closet wall covering wood wood base wood vander water heater wall protection work point window treatment extruded polystyrene board (insulated)
---	---	---	---	---	---	---	---	--	---	--	--

PROJECT TEAM

  

ARCHITECTURAL EPPSTEIN UHEN ARCHITECTS, INC.

333 East Chicago Street
Milwaukee, WI 53202
PHONE: (414) 271-5350
www.eua.com

PROJECT CONTACT:
DIRECT PHONE:
EMAIL ADDRESS:

Maclain Schramm, RA
(414) 291-8181
Maclains@eua.com

GENERAL CONTRACTOR BERGHAMMER CONSTRUCTION CORPORATION

4750 N. 132ND ST.
BUTLER, WI 53007
PHONE: (262) 790-4750
www.berghammer.com

PROJECT CONTACT: Werner Holentunder, Senior VP
DIRECT PHONE: (262) 790-8152
EMAIL ADDRESS: WernerH@berghammer.com

SHEET INDEX

AS103 Unnamed
Site Praking Lot Striping Plan
Parking

ARCHITECTURAL SITE
AS100 BUILDING PARKING PLAN



m i l w a u k e e 333 East Chicago Street
Milwaukee, Wisconsin 53202
414.271.5350

m a d i s o n 309 West Johnson Street, Suite 202
Madison, Wisconsin 53703
608.442.5350

d e n v e r 1899 Wynkoop Street, Suite 300
Denver, Colorado 80202
303.595.4500

PROJECT INFORMATION

SEEDS OF HEALTH - HIGH SCHOOL

918 VEL R. PHILLIPS
AVE
MILWAUKEE, WI
53203

ISSUANCE AND REVISIONS

DATE	DESCRIPTION
3/08/2023	PLANNING REVIEW

SYMBOL LEGEND

CALLOUTS

VIEW NUMBER
19
TITLE
1/2" = 1'-0"

ELEVATION DATUM
Level
0'-0"

BUILDING SECTIONS
SIM
A000

OTHER SECTIONS
SIM
A000

ELEVATIONS
A2
A4
A000-000

DETAILS
000
A000

TAGS

xxx
xx
000
000-00
000
000
xx
000
000
W' x H' x D'
FLOOR
BASE
WALL
REMARKS
TYPE
HEIGHT
NAME
0000
ROOM

GRAPHICS

PARTITION TYPE
NORTH ARROW
PLAN TRUE

DIMENSION REFERENCES
EQ EQ EQ
TO OBJECT CENTER TO OBJECT FACE OR OTHER GEOMETRY
5'-0" 4'-0"

CONSTRUCTION PHASES
EXISTING DEMOLITION NEW

GRID AND GRID IDENTIFICATION
NEW EXISTING
B B
A A
1 2 1 2

VICINITY MAP

SHEET INFORMATION

PROJECT MANAGER MS
PROJECT NUMBER 319396-07

INDEX

G000



milwaukee 333 East Chicago Street
Milwaukee, Wisconsin 53202
414.271.5350

madison 309 West Johnson Street, Suite 202
Madison, Wisconsin 53703
608.442.5350

denver 1899 Wynkoop Street, Suite 300
Denver, Colorado 80202
303.595.4500

PROJECT INFORMATION

SEEDS OF HEALTH -
HIGH SCHOOL

c 918 VEL R. PHILLIPS
AVE
MILWAUKEE, WI
53203

ISSUANCE AND REVISIONS

DATE	DESCRIPTION
2/27/2023	COA SUBMITTAL - FENCING
3/08/2023	PLANNING REVIEW


SHEET INFORMATION

PROJECT MANAGER MS

PROJECT NUMBER 319396-07

BUILDING PARKING
PLAN

AS100

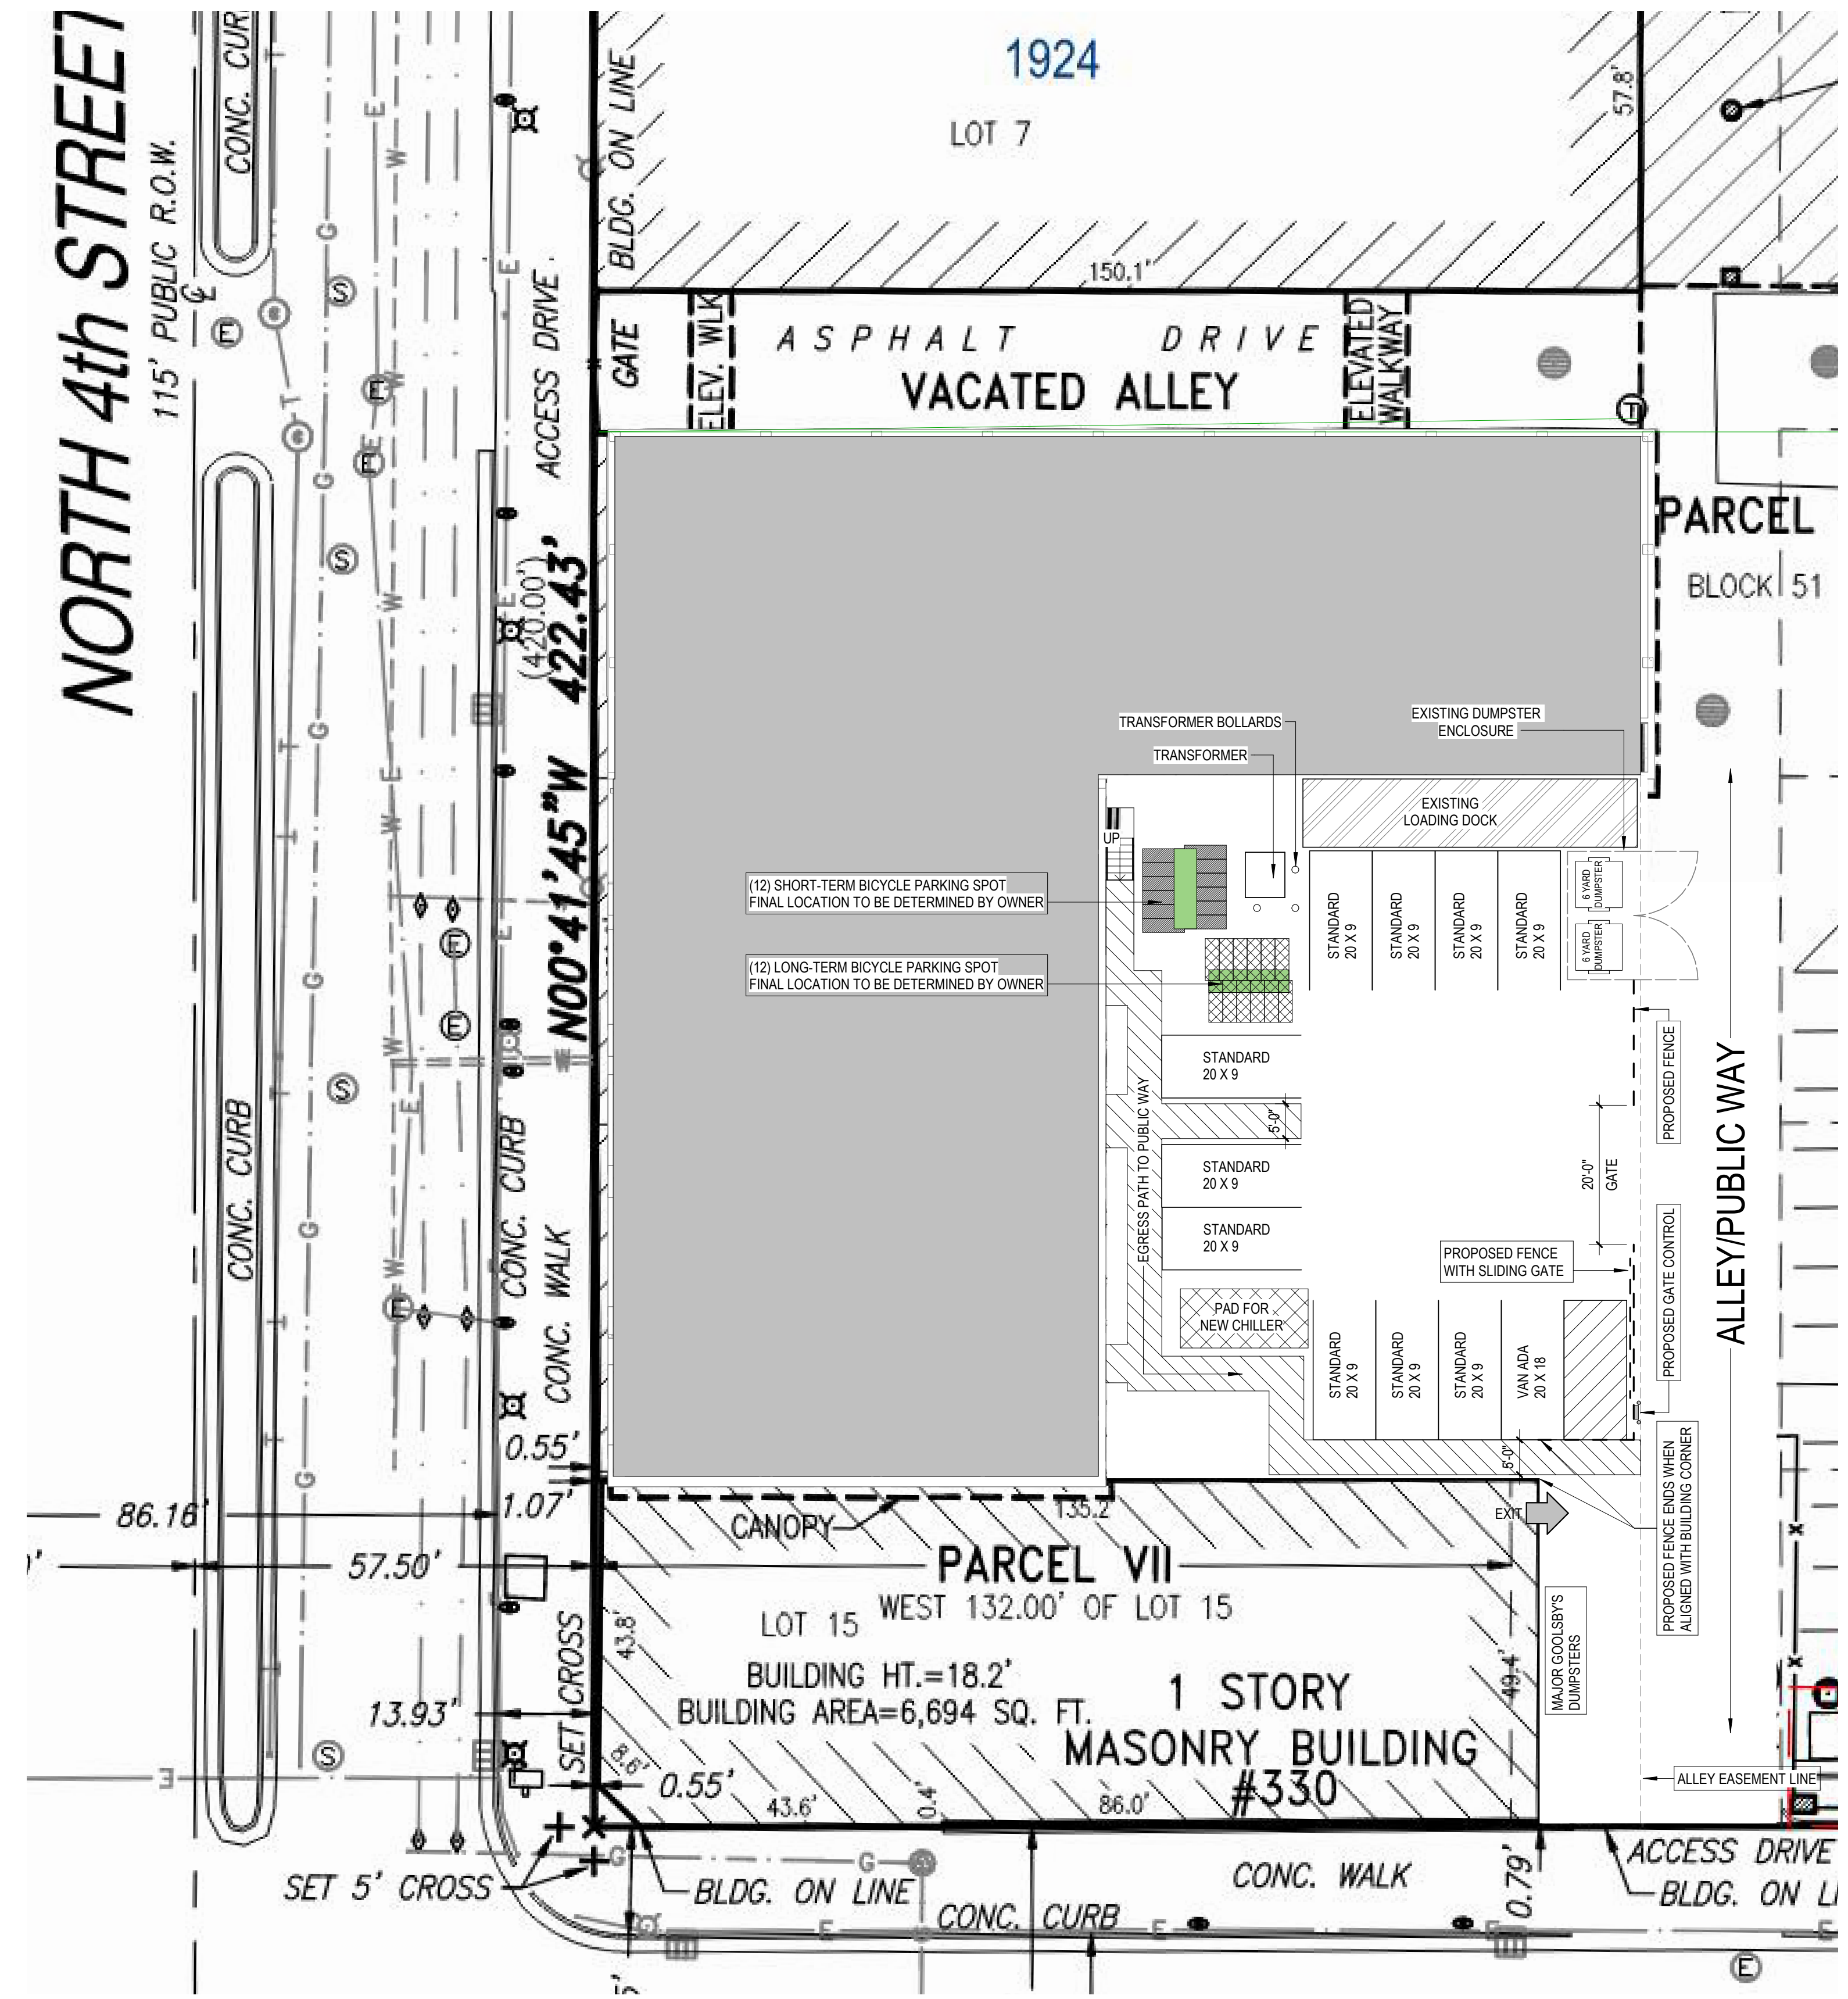

A4 SITE PARKING STRIPING PLAN
1/16" = 1'-0"

1

2

3

4

5

6

D

C

B

A

1

2

3

4

5

6