



10.10.17

# Mill Road Library Redevelopment






**GENERAL NOTES**  
 1. NO SITE SURVEY HAS BEEN PROVIDED YET. ALL EXISTING ELECTRICAL/ TELEPHONE POLE LOCATIONS ARE APPROXIMATE FROM MILWAUKEE COUNTY GIS.

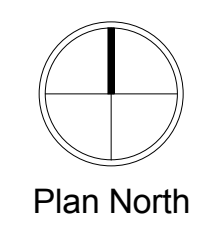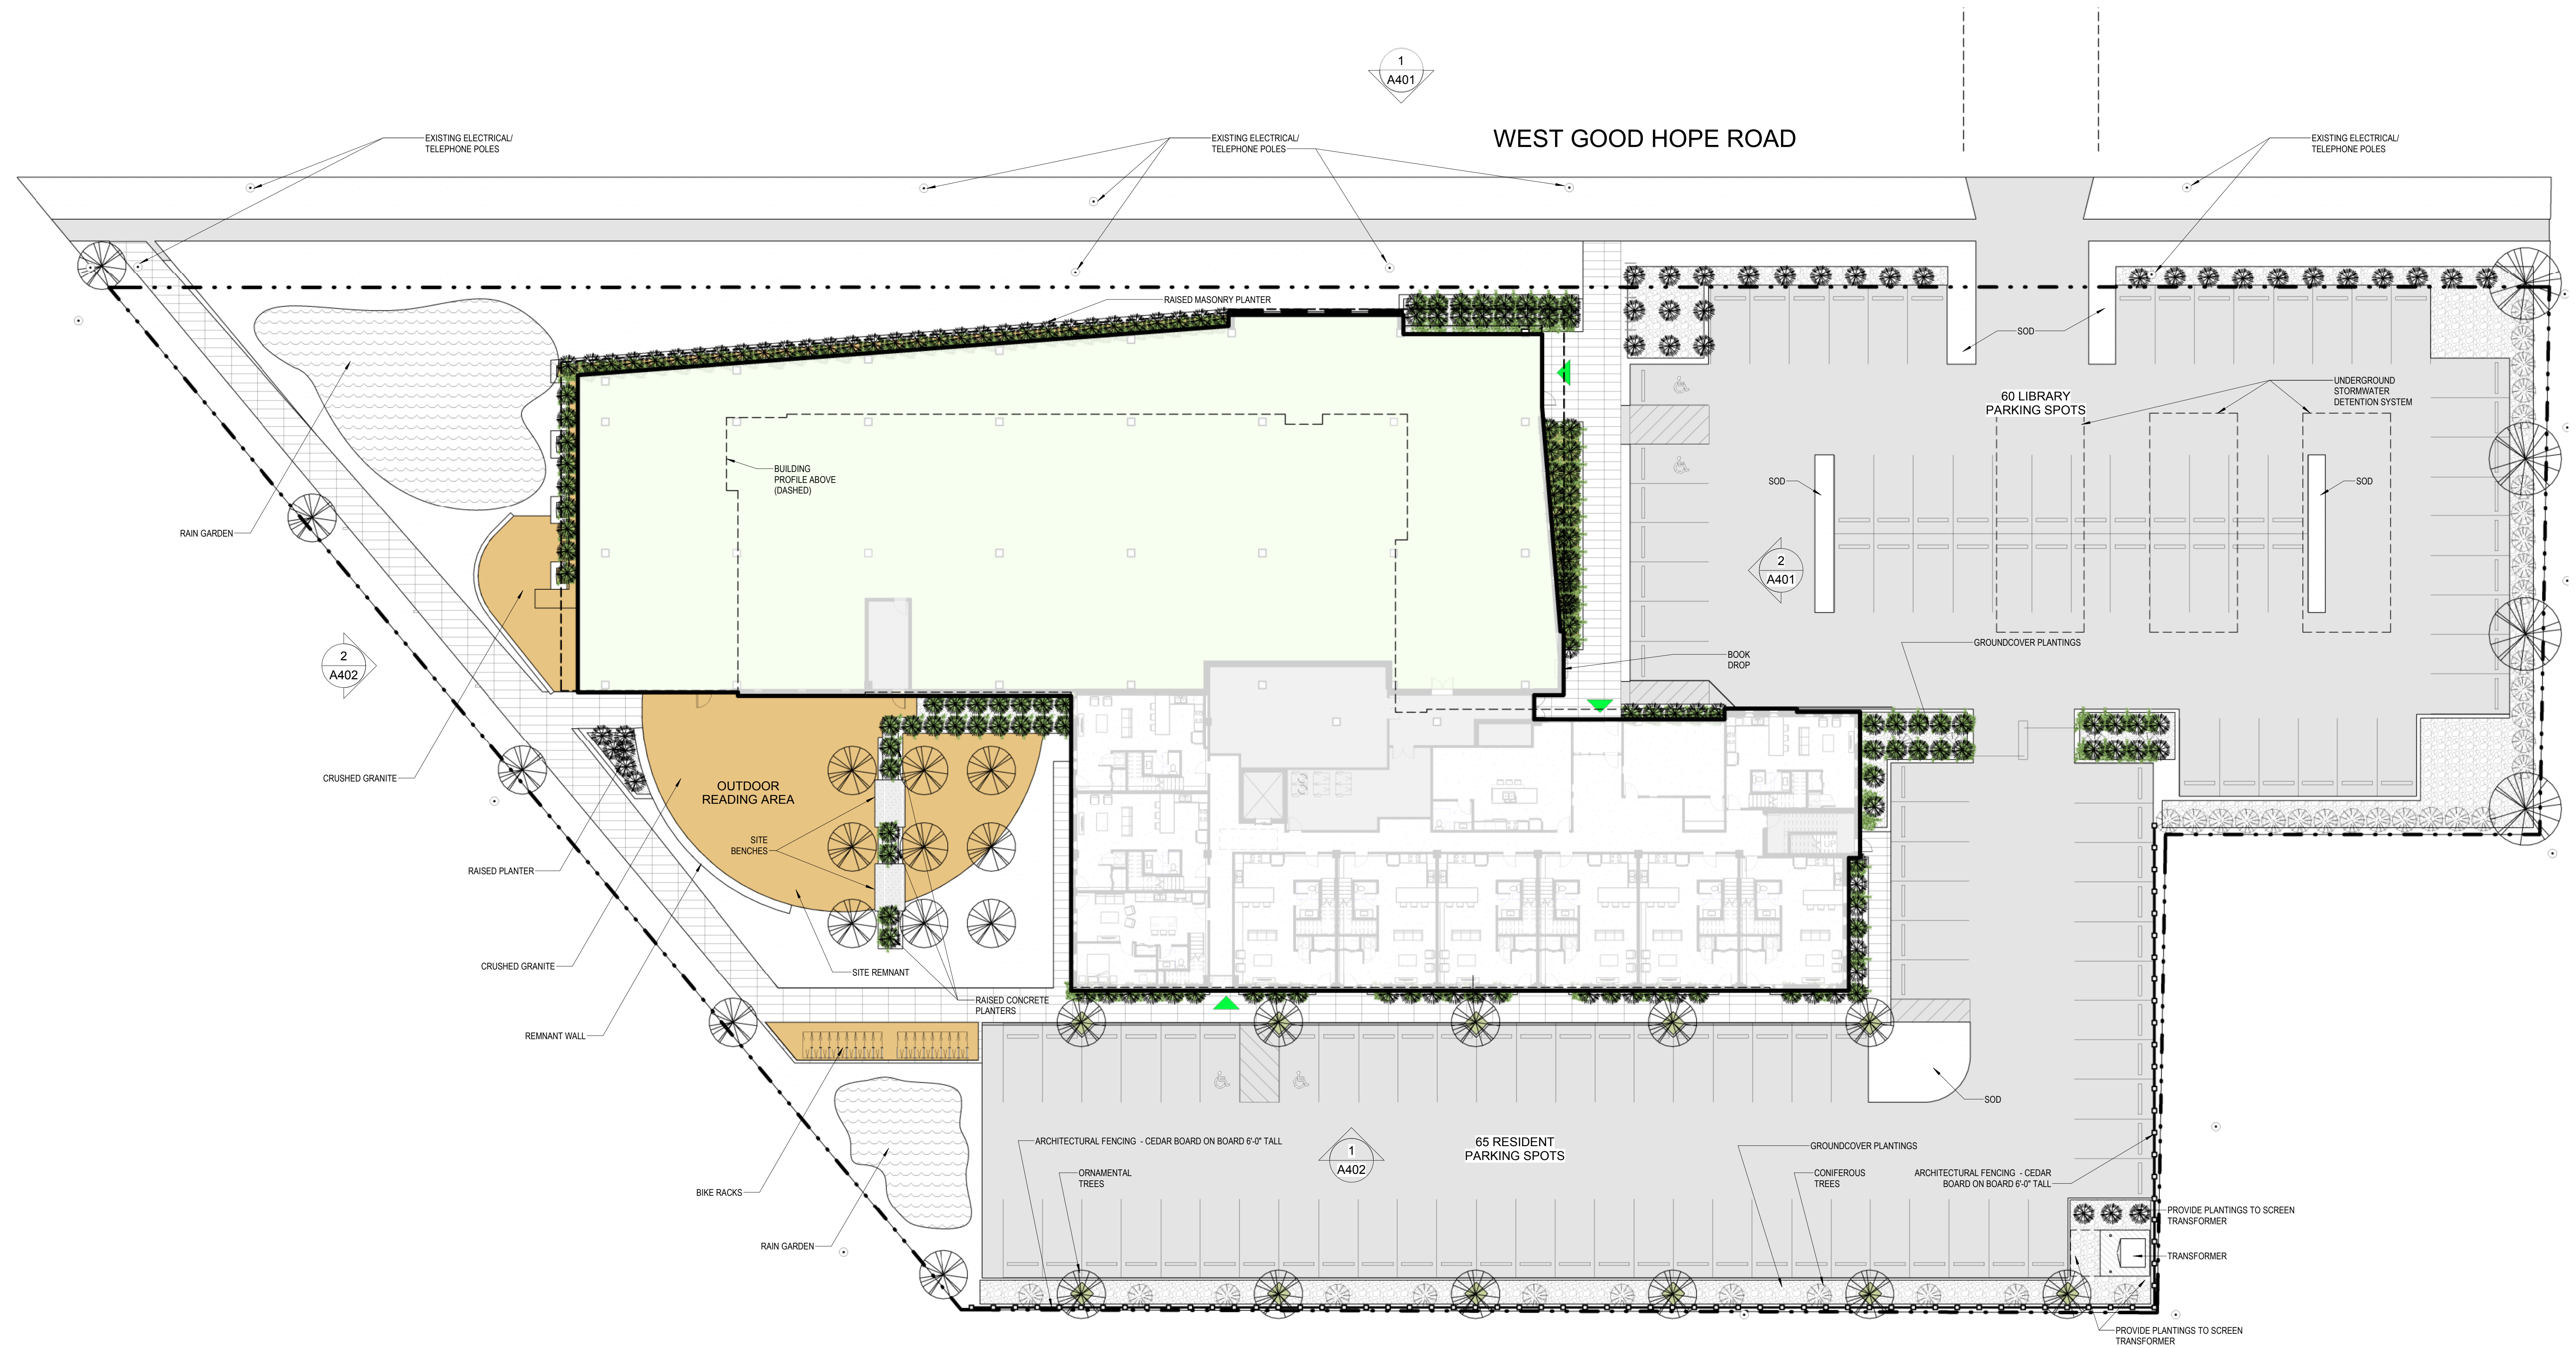



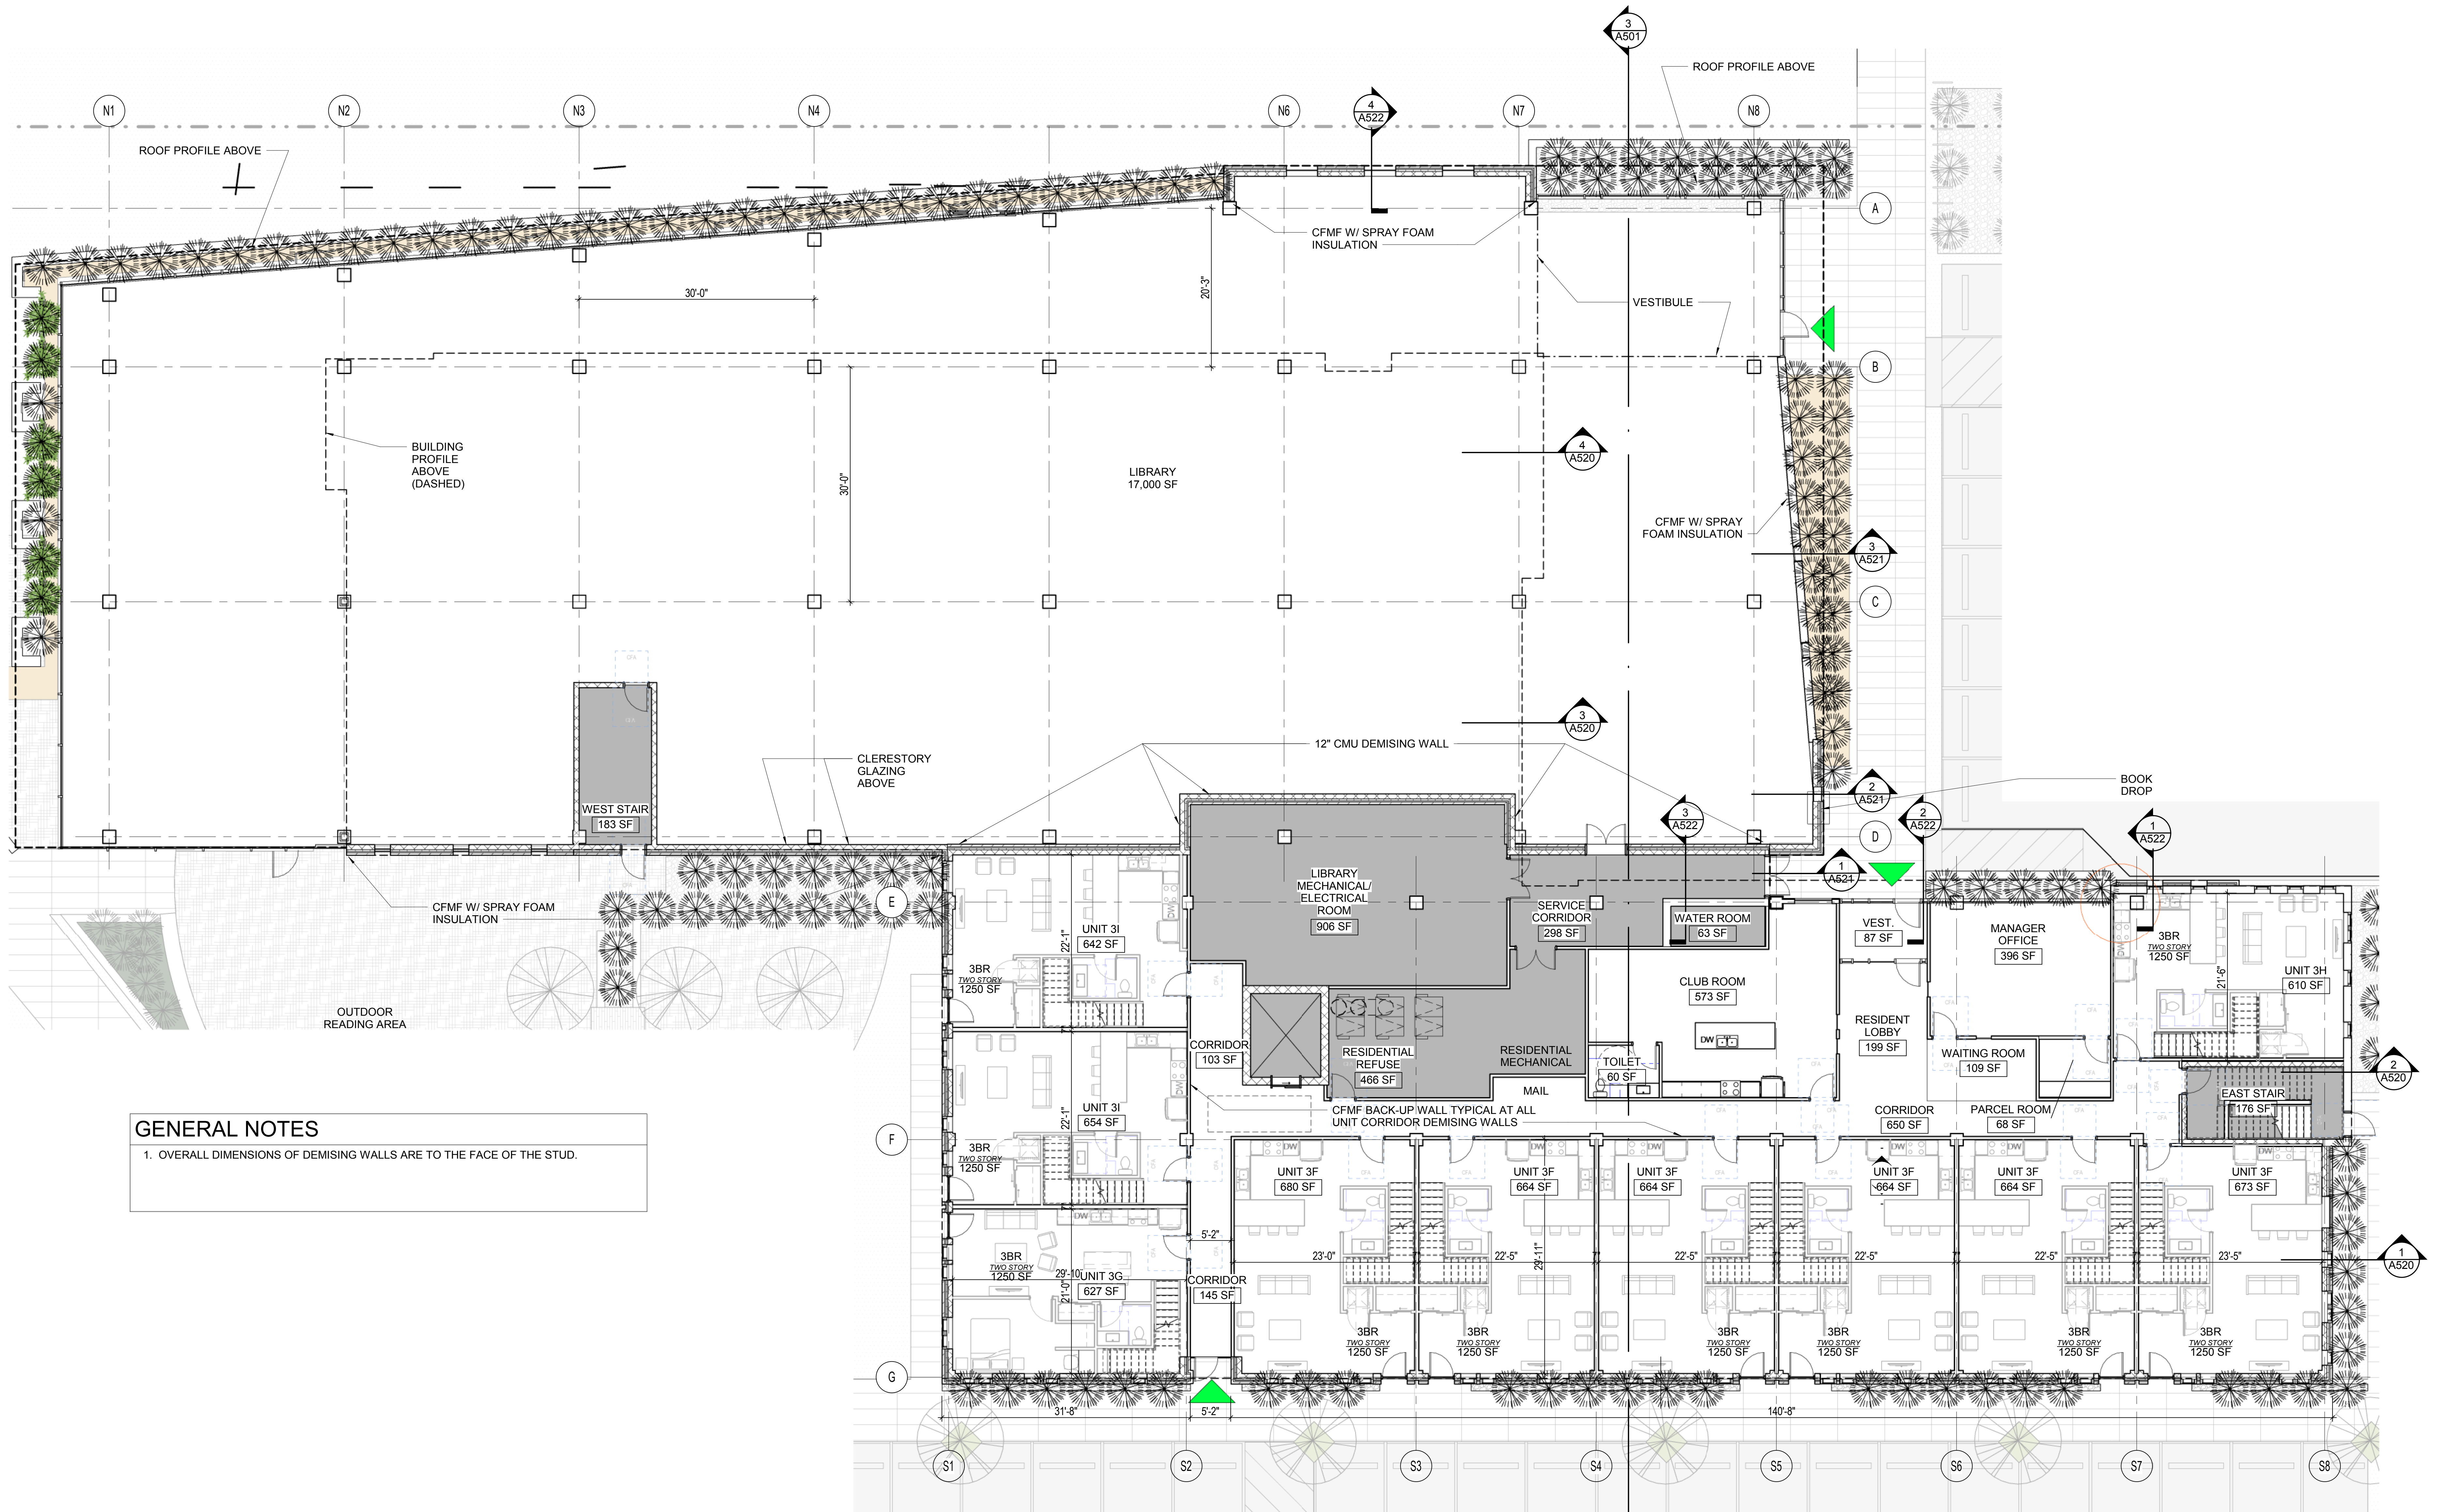

**GENERAL NOTES**

1. OVERALL DIMENSIONS OF DEMISING WALLS ARE TO THE FACE OF THE STUD.







2 ELEVATION EAST  
SCALE: 1/8" = 1'-0"



1 ELEVATION NORTH  
SCALE: 1/8" = 1'-0"





2 ELEVATION WEST  
SCALE: 1/8" = 1'-0"



1 ELEVATION SOUTH  
SCALE: 1/8" = 1'-0"





Engberg  
Anderson  
ARCHITECTS

MILWAUKEE | MADISON | TUCSON | CHICAGO



