

○ FOUNDATION
1/4 IN = 1 FT

BROOKFIELD DESIGN REMODEL LLC
Jim Fitzen ALA, MCR, UDCP
262-787-8627
Jim@BrookfieldDR.com


AARON DEKOSKY RESIDENCE
2366 N TERRACE AVE
MILWAUKEE, WI 53211

DATE:
6/8/26

SCALE:

SHEET:
A-1

PRELIMINARY DESIGN FOR REVIEW ONLY.
NOT FOR CONSTRUCTION.

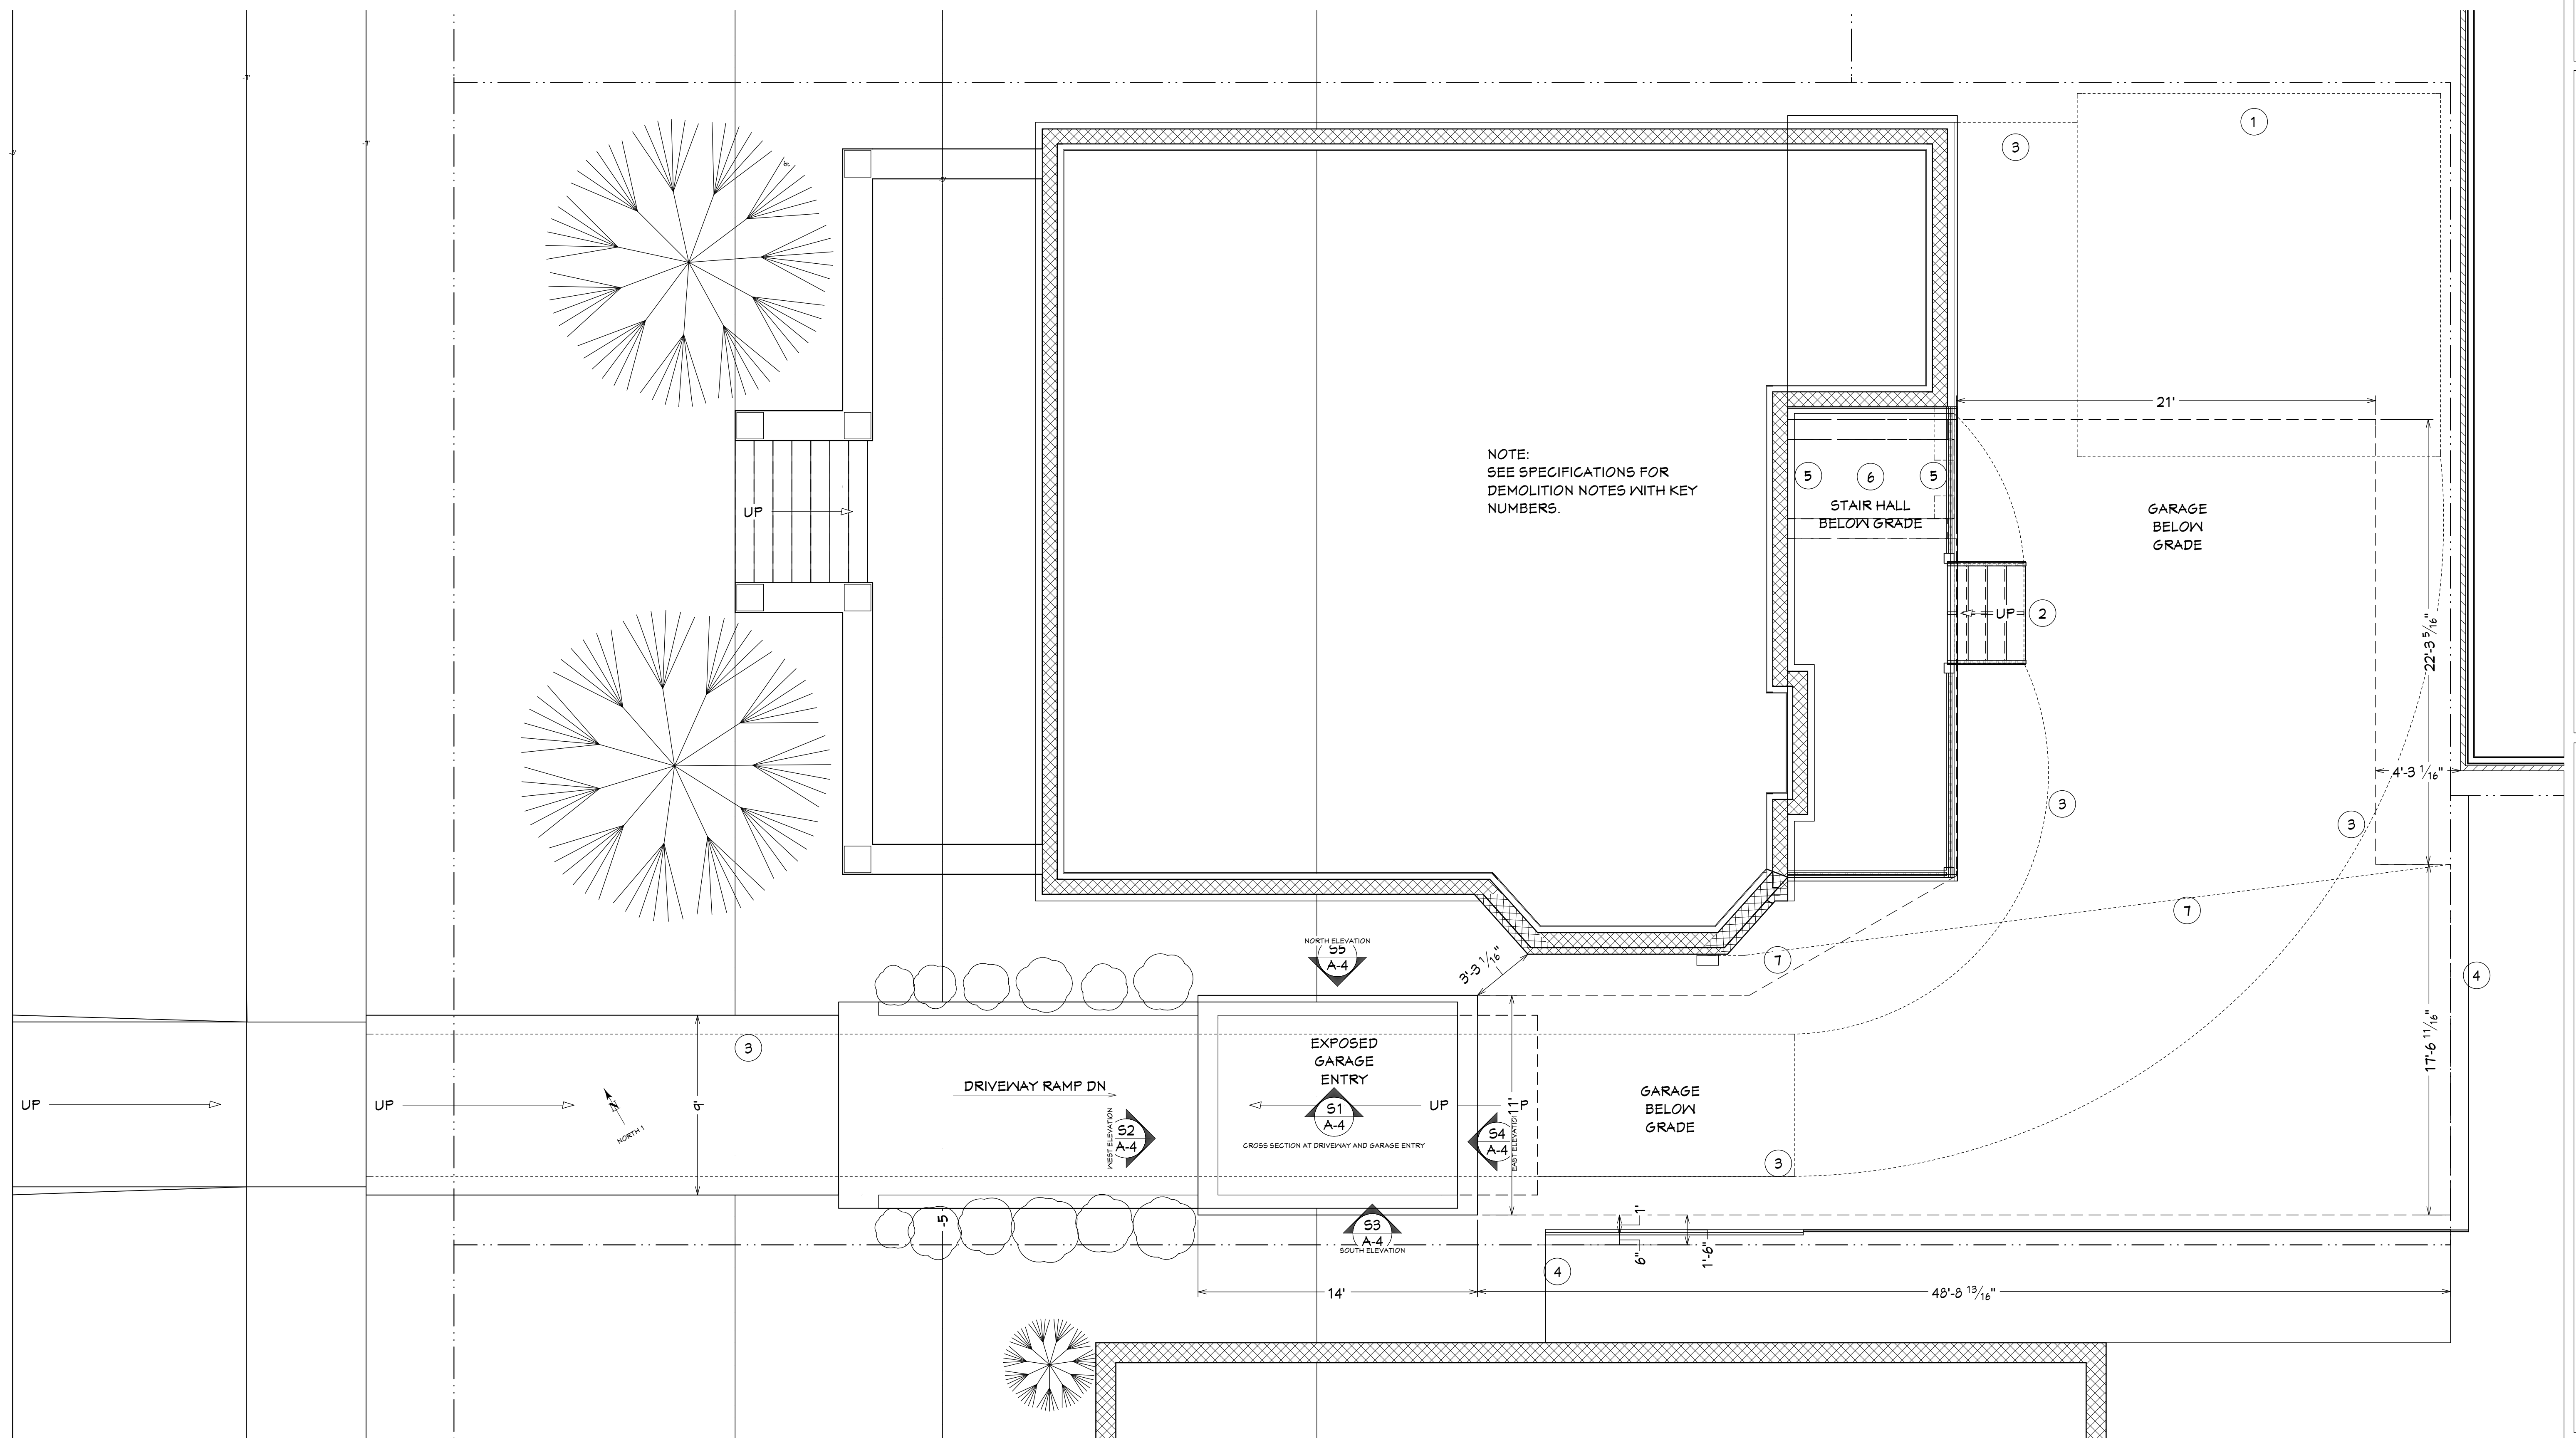

1ST FLOOR
1/4 IN = 1 FT

BROOKFIELD DESIGN REMODEL LLC
Jim Fitzen ALA, MCR, UDCP
262-787-8627
Jim@BrookfieldDR.com


AARON DEKOSKY RESIDENCE
2366 N TERRACE AVE
MILWAUKEE, WI 53211

DATE:
6/8/26
SCALE:
SHEET:
A-2

PRELIMINARY DESIGN FOR REVIEW ONLY.
NOT FOR CONSTRUCTION.



C3 FRONT BIRDS EYE VIEW
1/8 IN = 1 FT

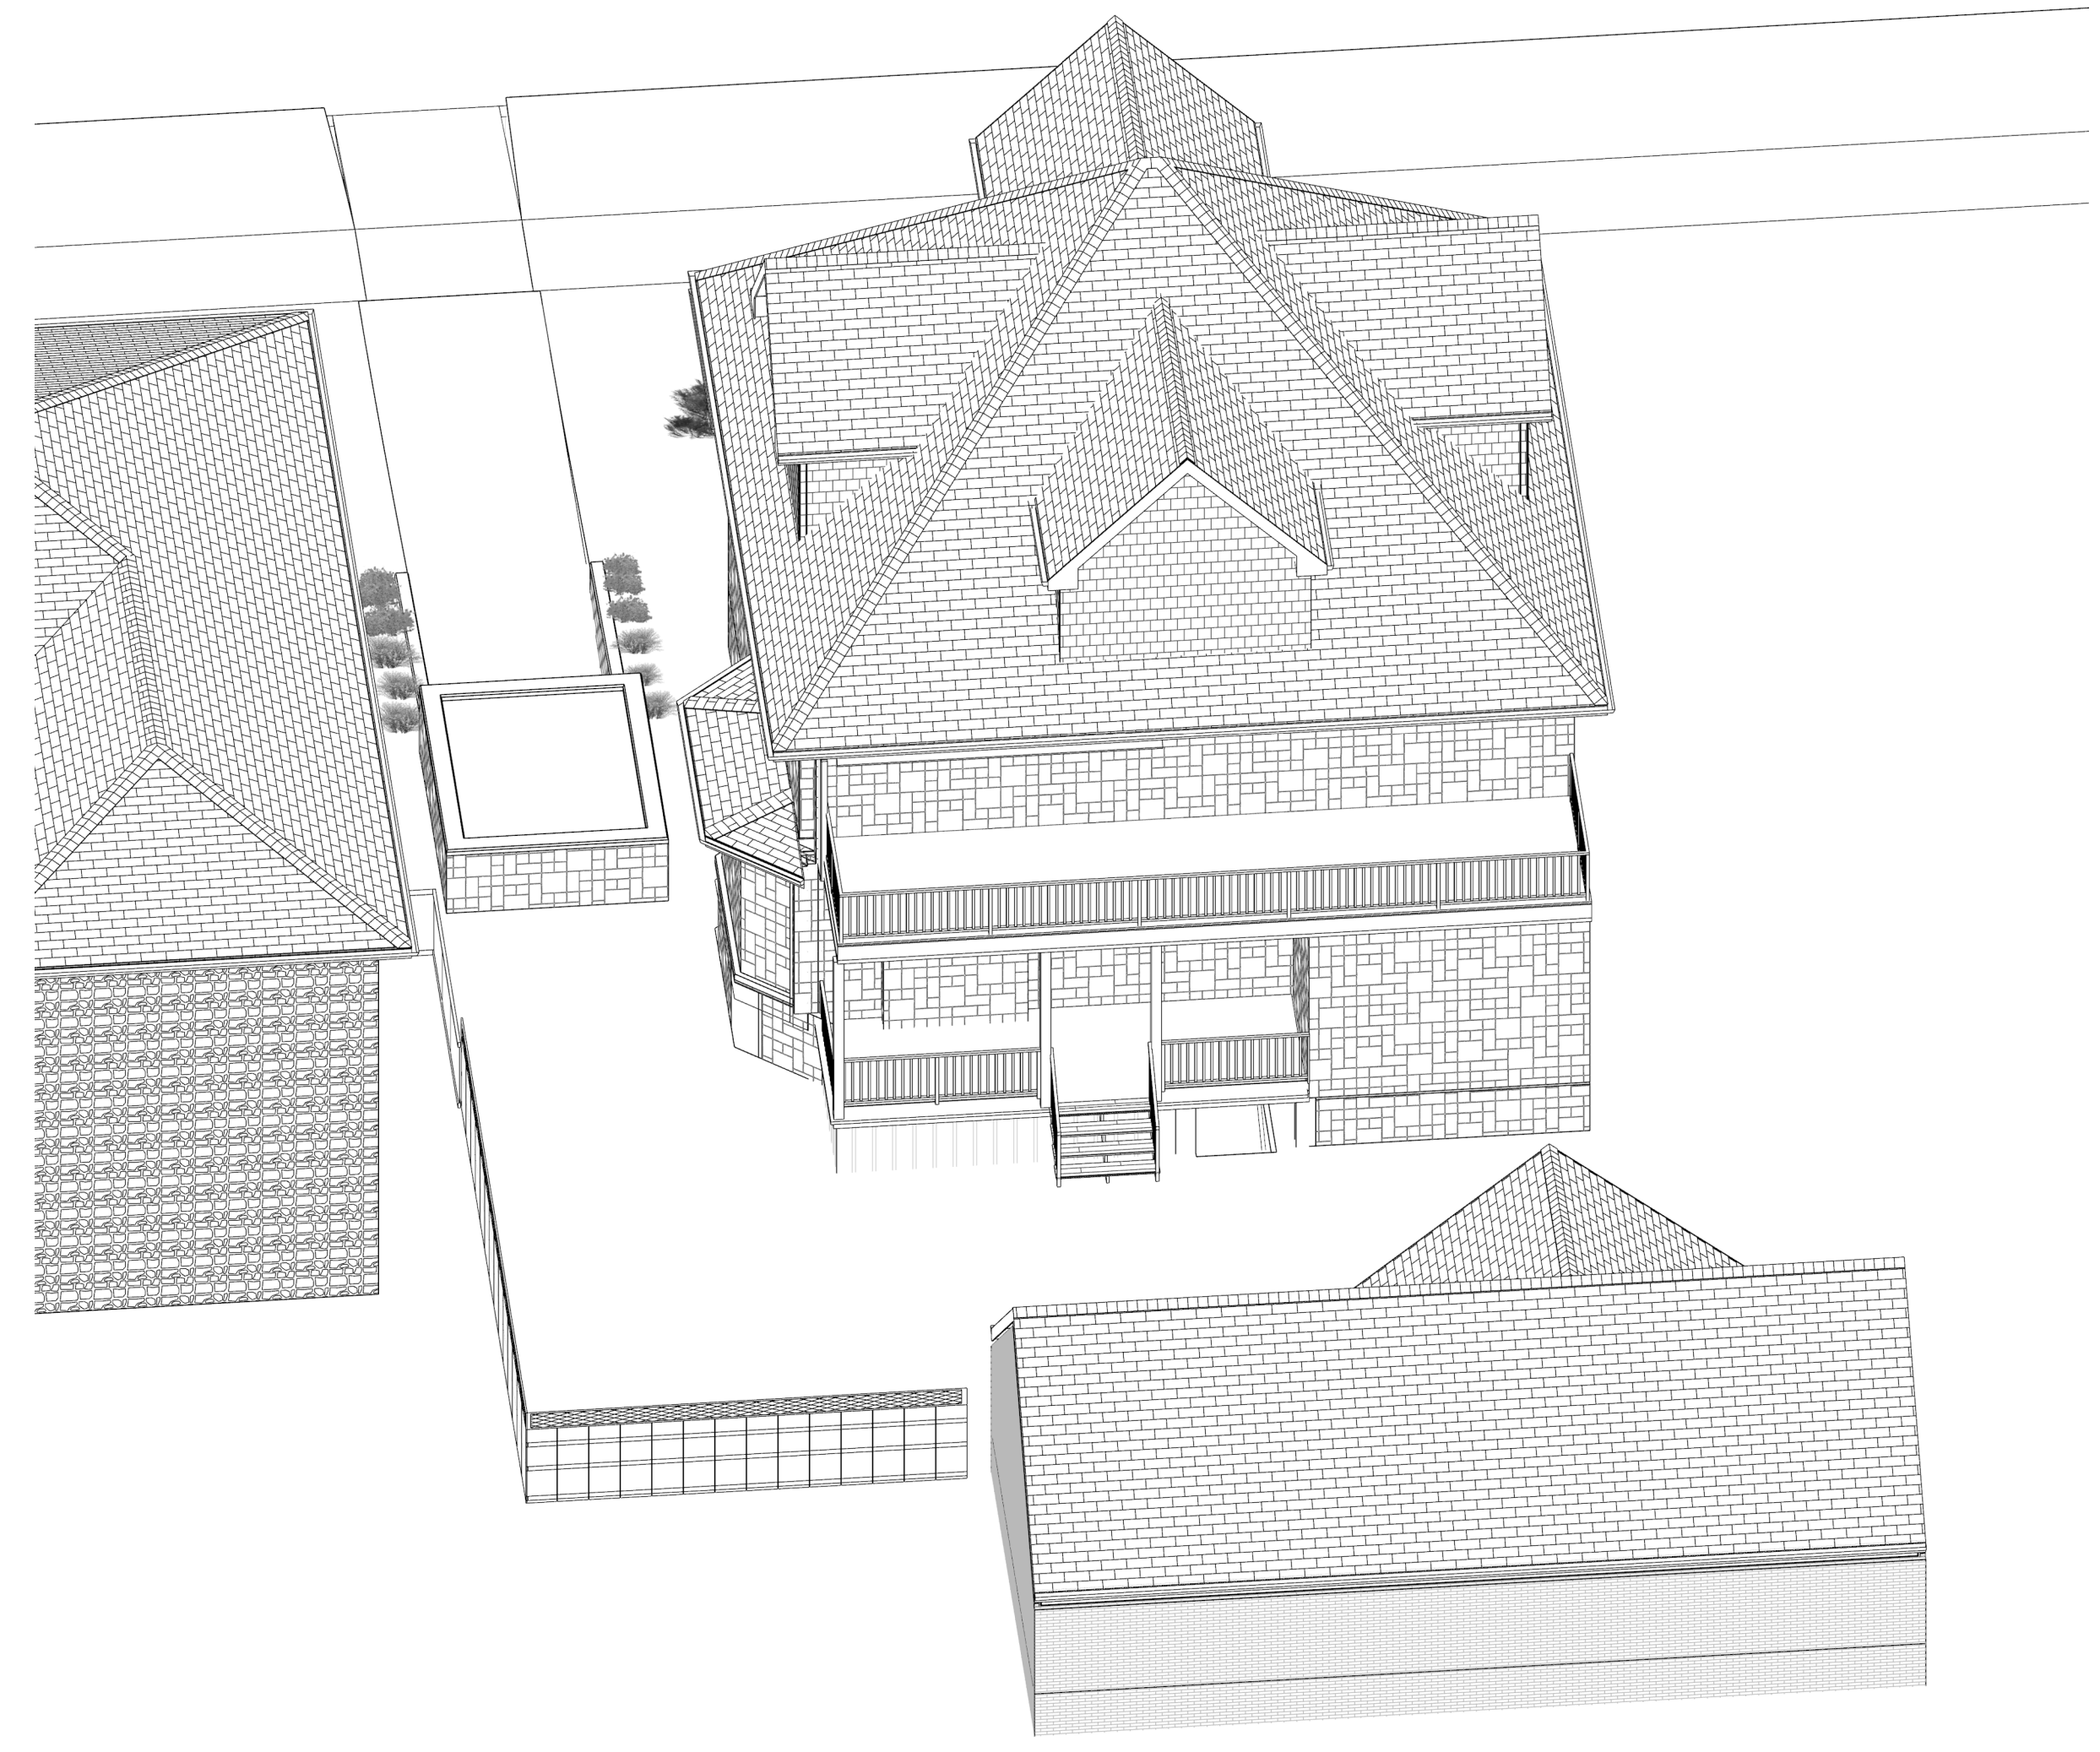

C7 BACK BIRDS EYE VIEW
1/8 IN = 1 FT

PRELIMINARY DESIGN FOR REVIEW ONLY.
NOT FOR CONSTRUCTION.


BROOKFIELD DESIGN REMODEL LLC
Jim Fitzen ALA, MCR, UDCP
262-787-8627
Jim@BrookfieldDR.com

AARON DEKOSKY RESIDENCE
2366 N TERRACE AVE
MILWAUKEE, WI 53211


DATE:
6/8/26

SCALE:


SHEET:
A-3

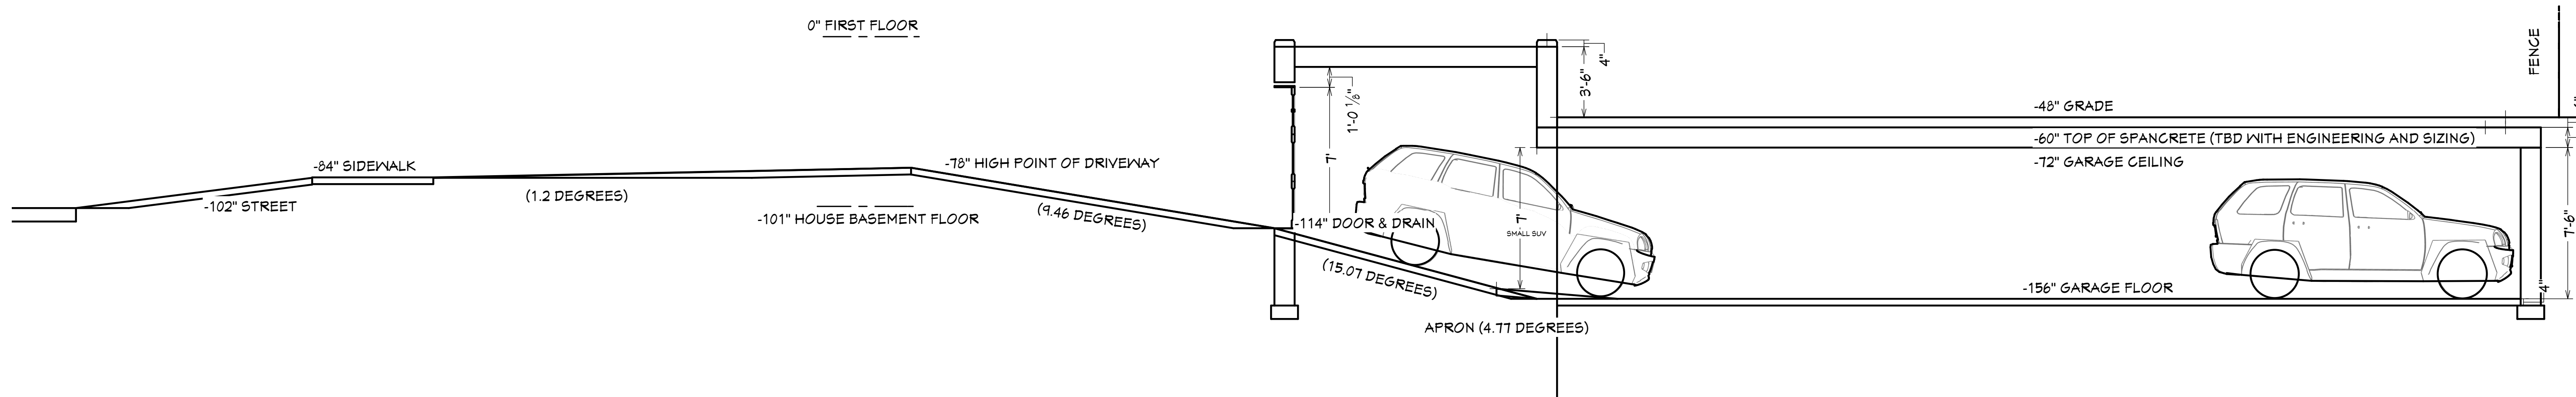


S1 CROSS SECTION AT DRIVEWAY AND GARAGE ENTRY
1/4 IN = 1 FT

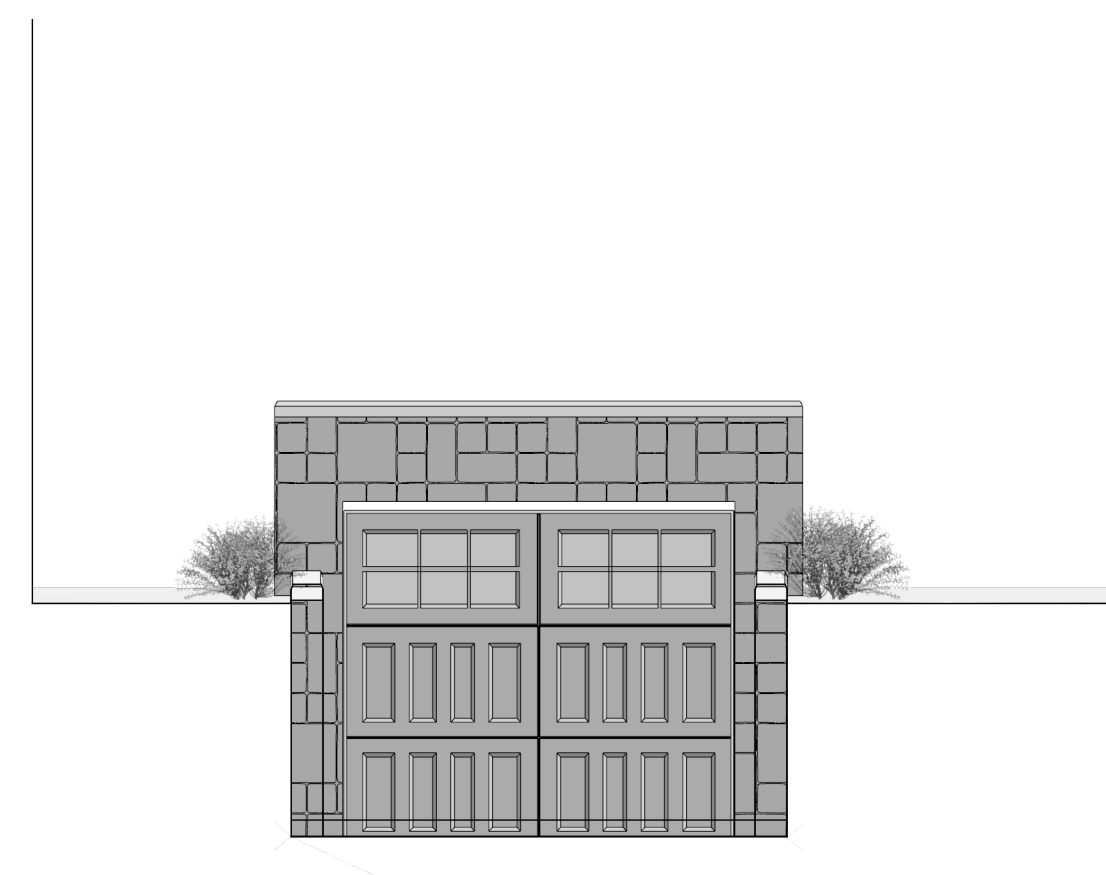


S2 WEST ELEVATION
1/4 IN = 1 FT

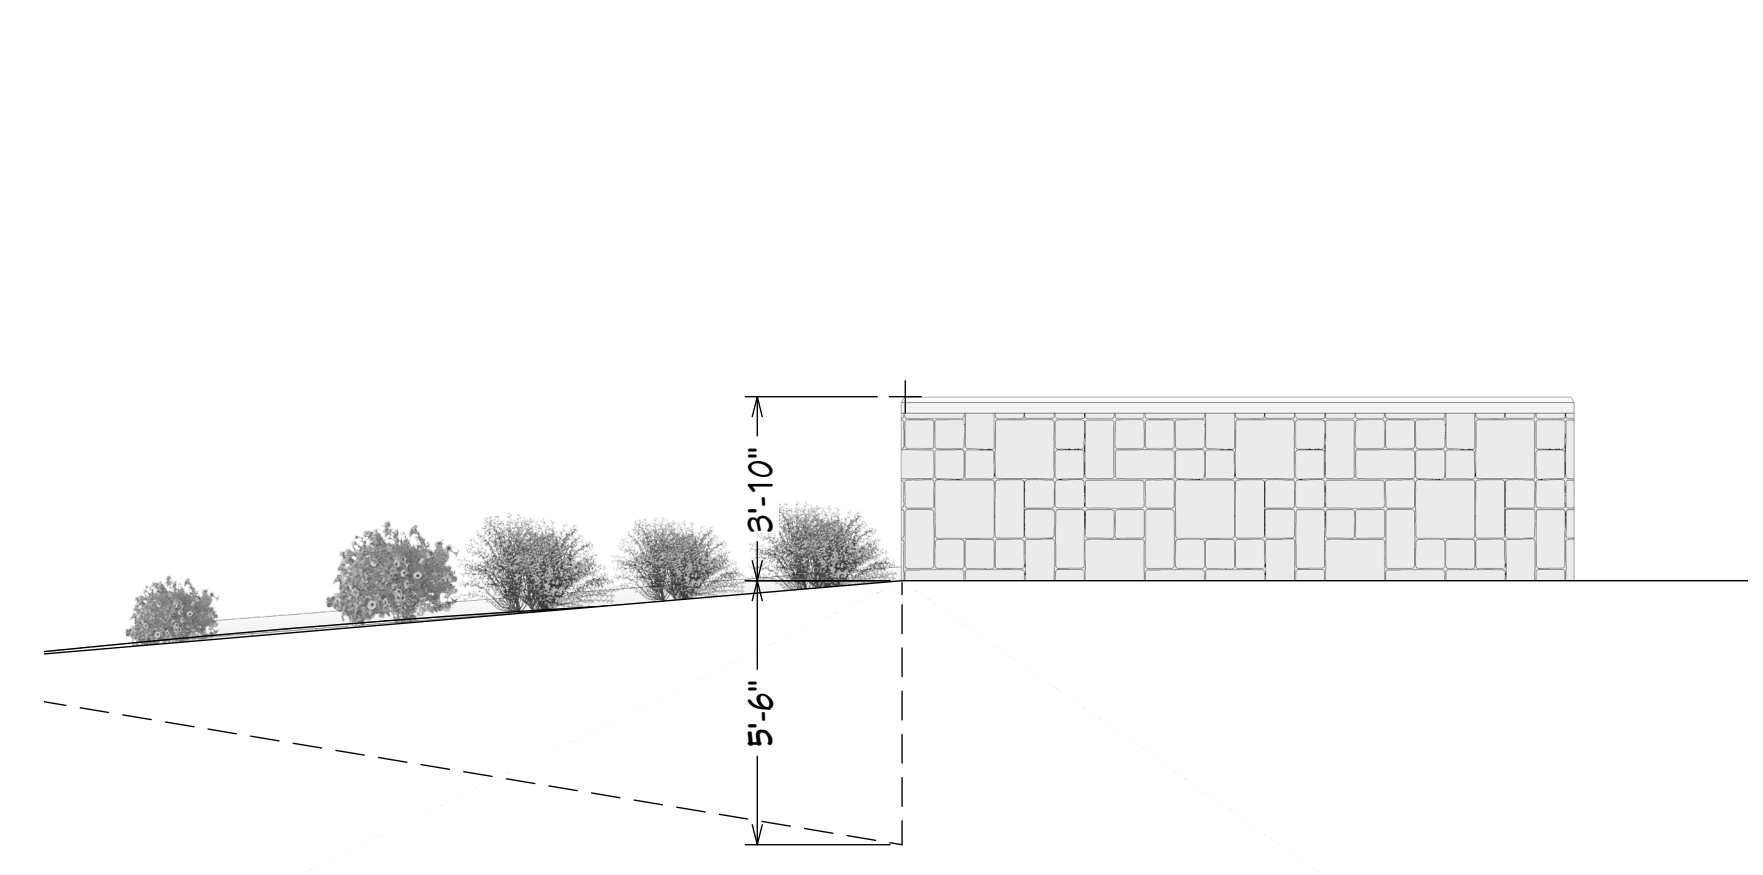

S3 SOUTH ELEVATION
1/4 IN = 1 FT

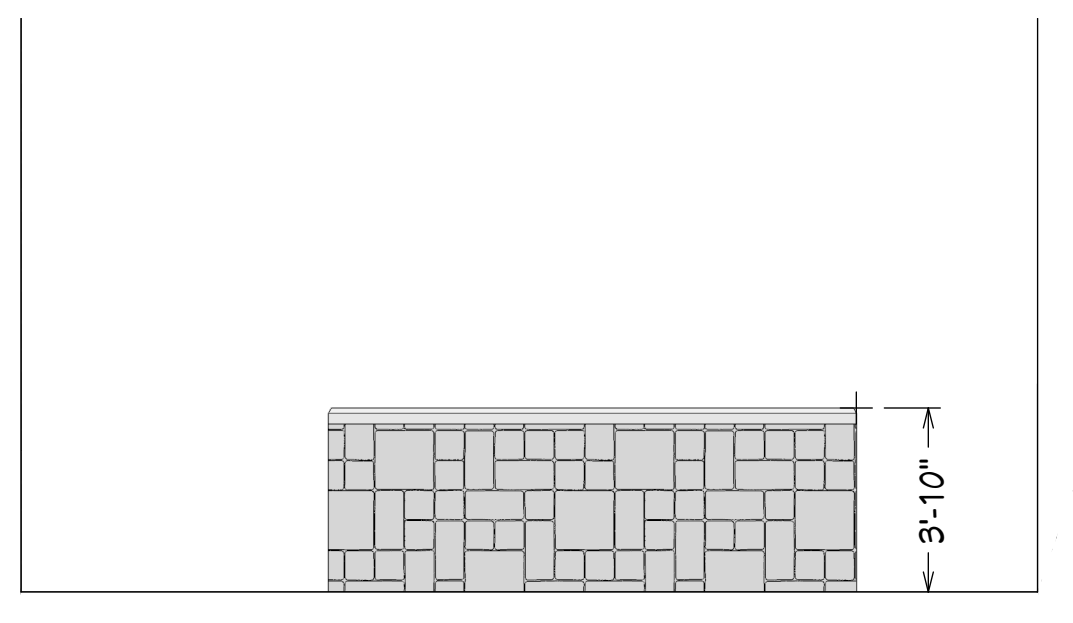

S4 EAST ELEVATION
1/4 IN = 1 FT

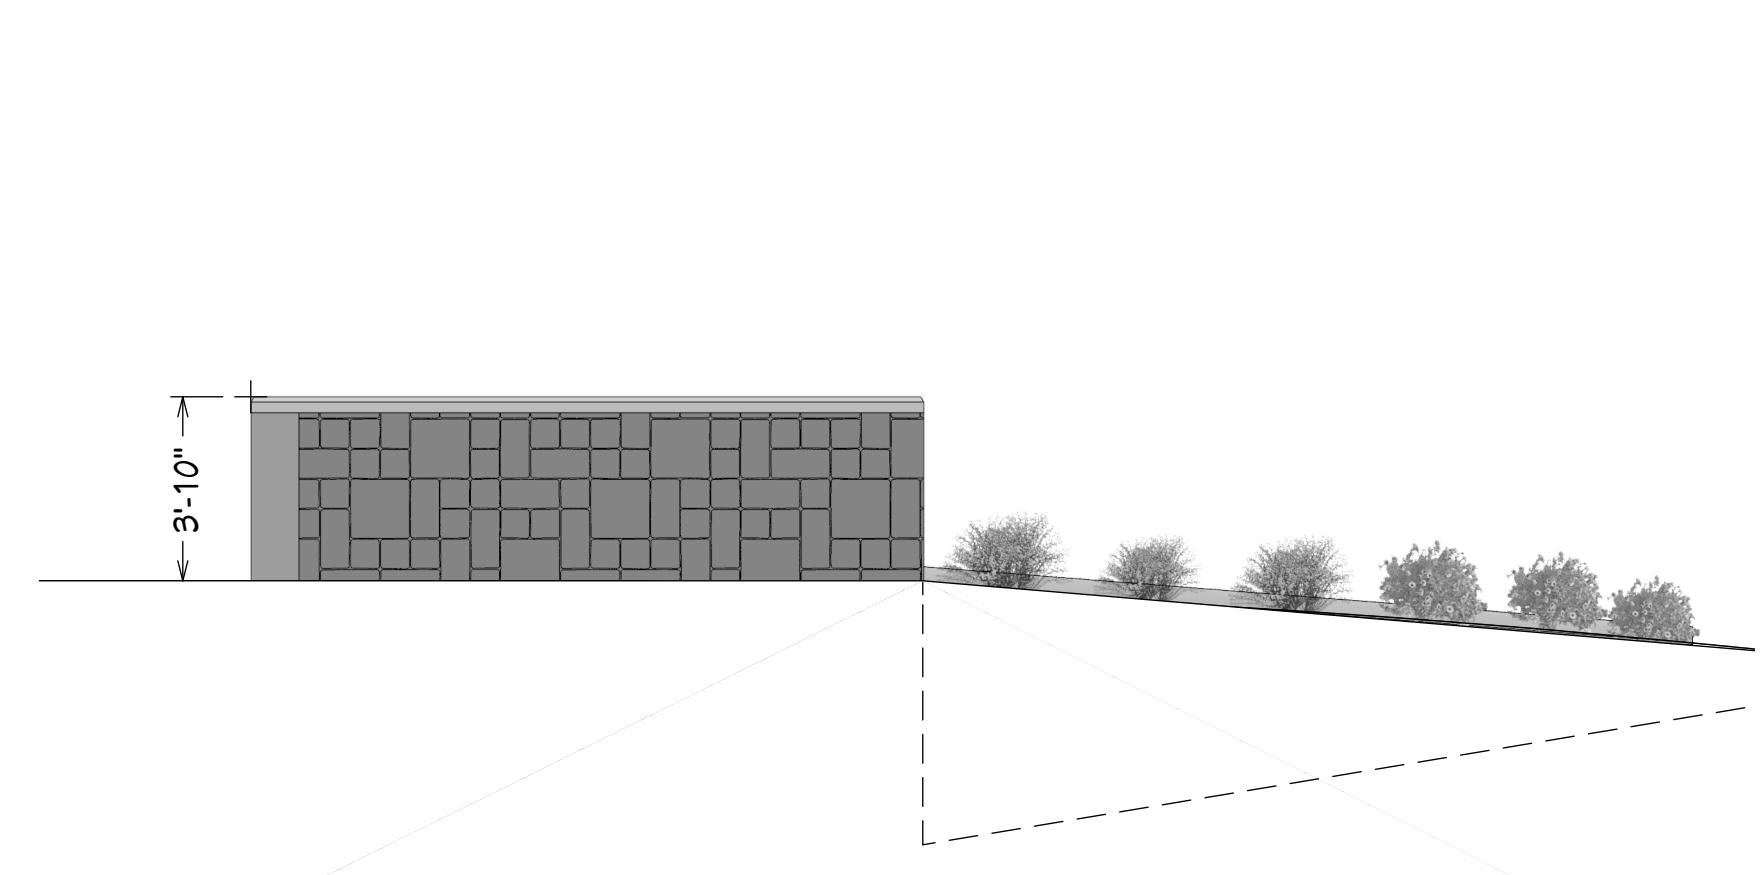

S5 NORTH ELEVATION
1/4 IN = 1 FT

BROOKFIELD DESIGN REMODEL LLC
Jim Fitzen ALA, MCR, UDCP
262-787-8627
Jim@BrookfieldDR.com

AARON DEKOSKY RESIDENCE
2366 N TERRACE AVE
MILWAUKEE, WI 53211

DATE:
6/8/26

SCALE:


SHEET:

A-4

PRELIMINARY DESIGN FOR REVIEW ONLY.
NOT FOR CONSTRUCTION.



15 VIEW FROM SIDEWALK

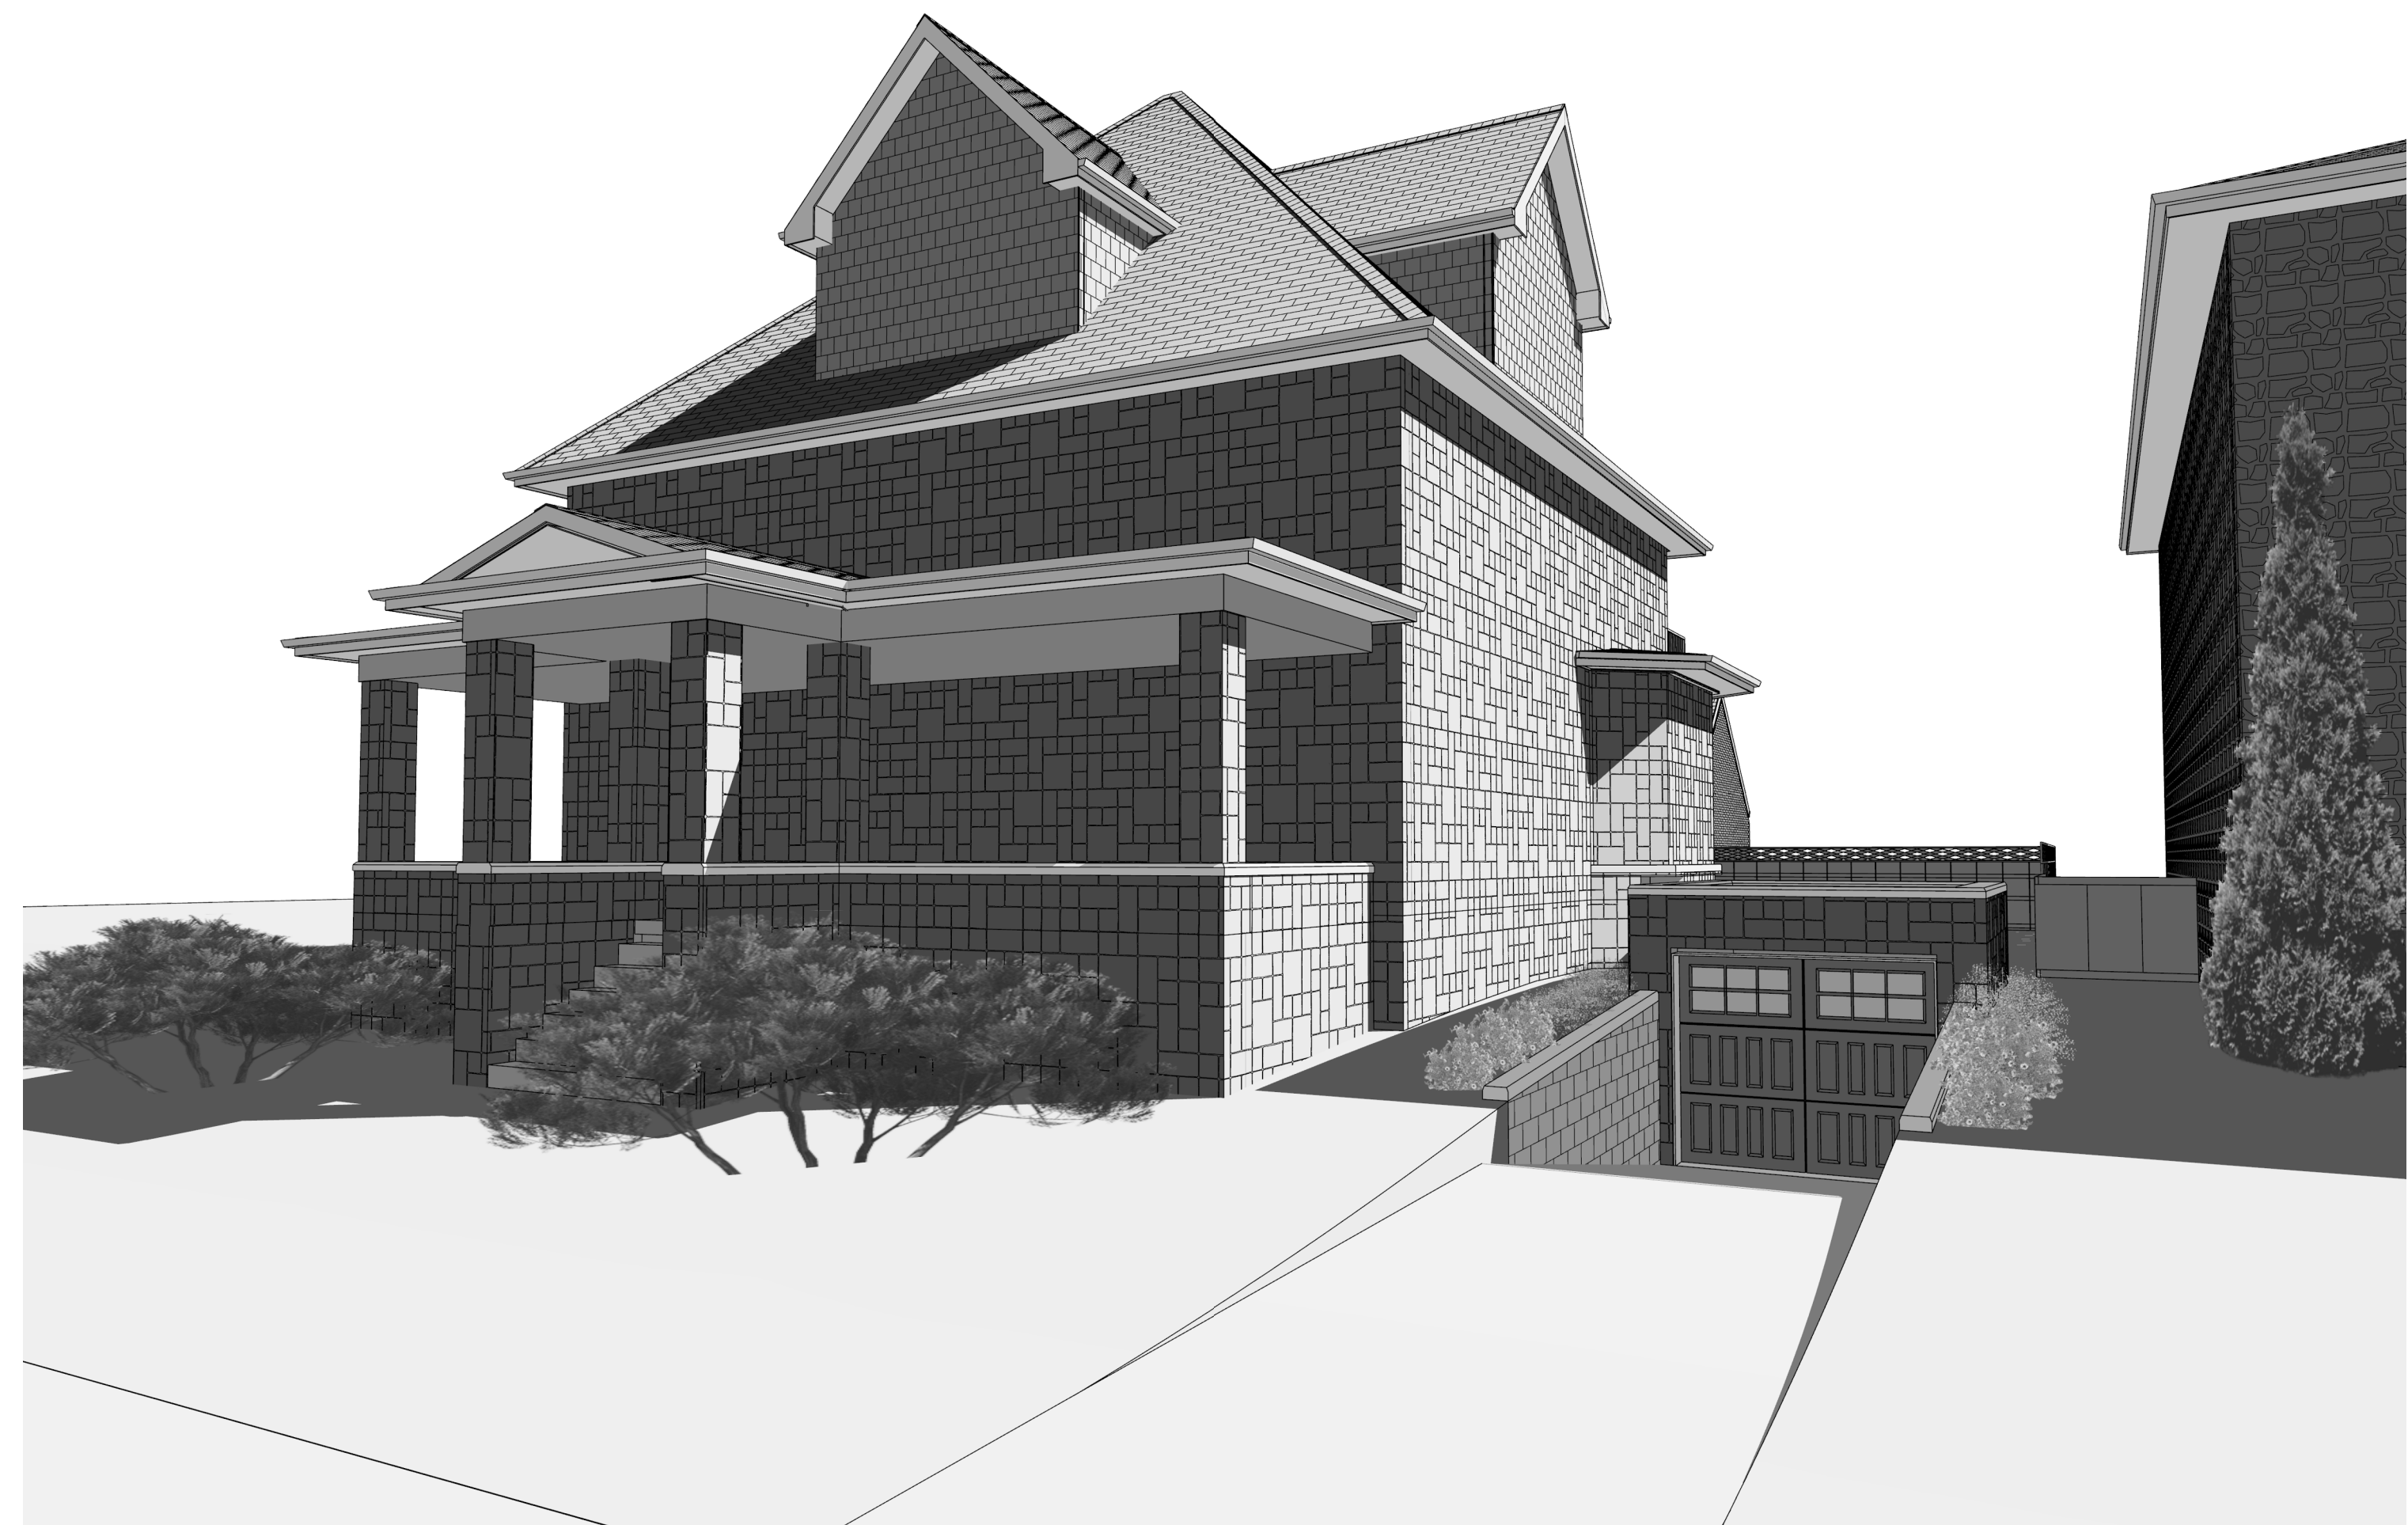

C8 VIEW FROM SIDEWALK

BROOKFIELD DESIGN REMODEL LLC
 Jim Fitzen ALA, MCR, UDCP
 262-787-8627
 Jim@BrookfieldDR.com

AARON DEKOSKY RESIDENCE
 2366 N TERRACE AVE
 MILWAUKEE, WI 53211

DATE:
 6/8/26

SCALE:

SHEET:

A-5

PRELIMINARY DESIGN FOR REVIEW ONLY.
 NOT FOR CONSTRUCTION.