



061267

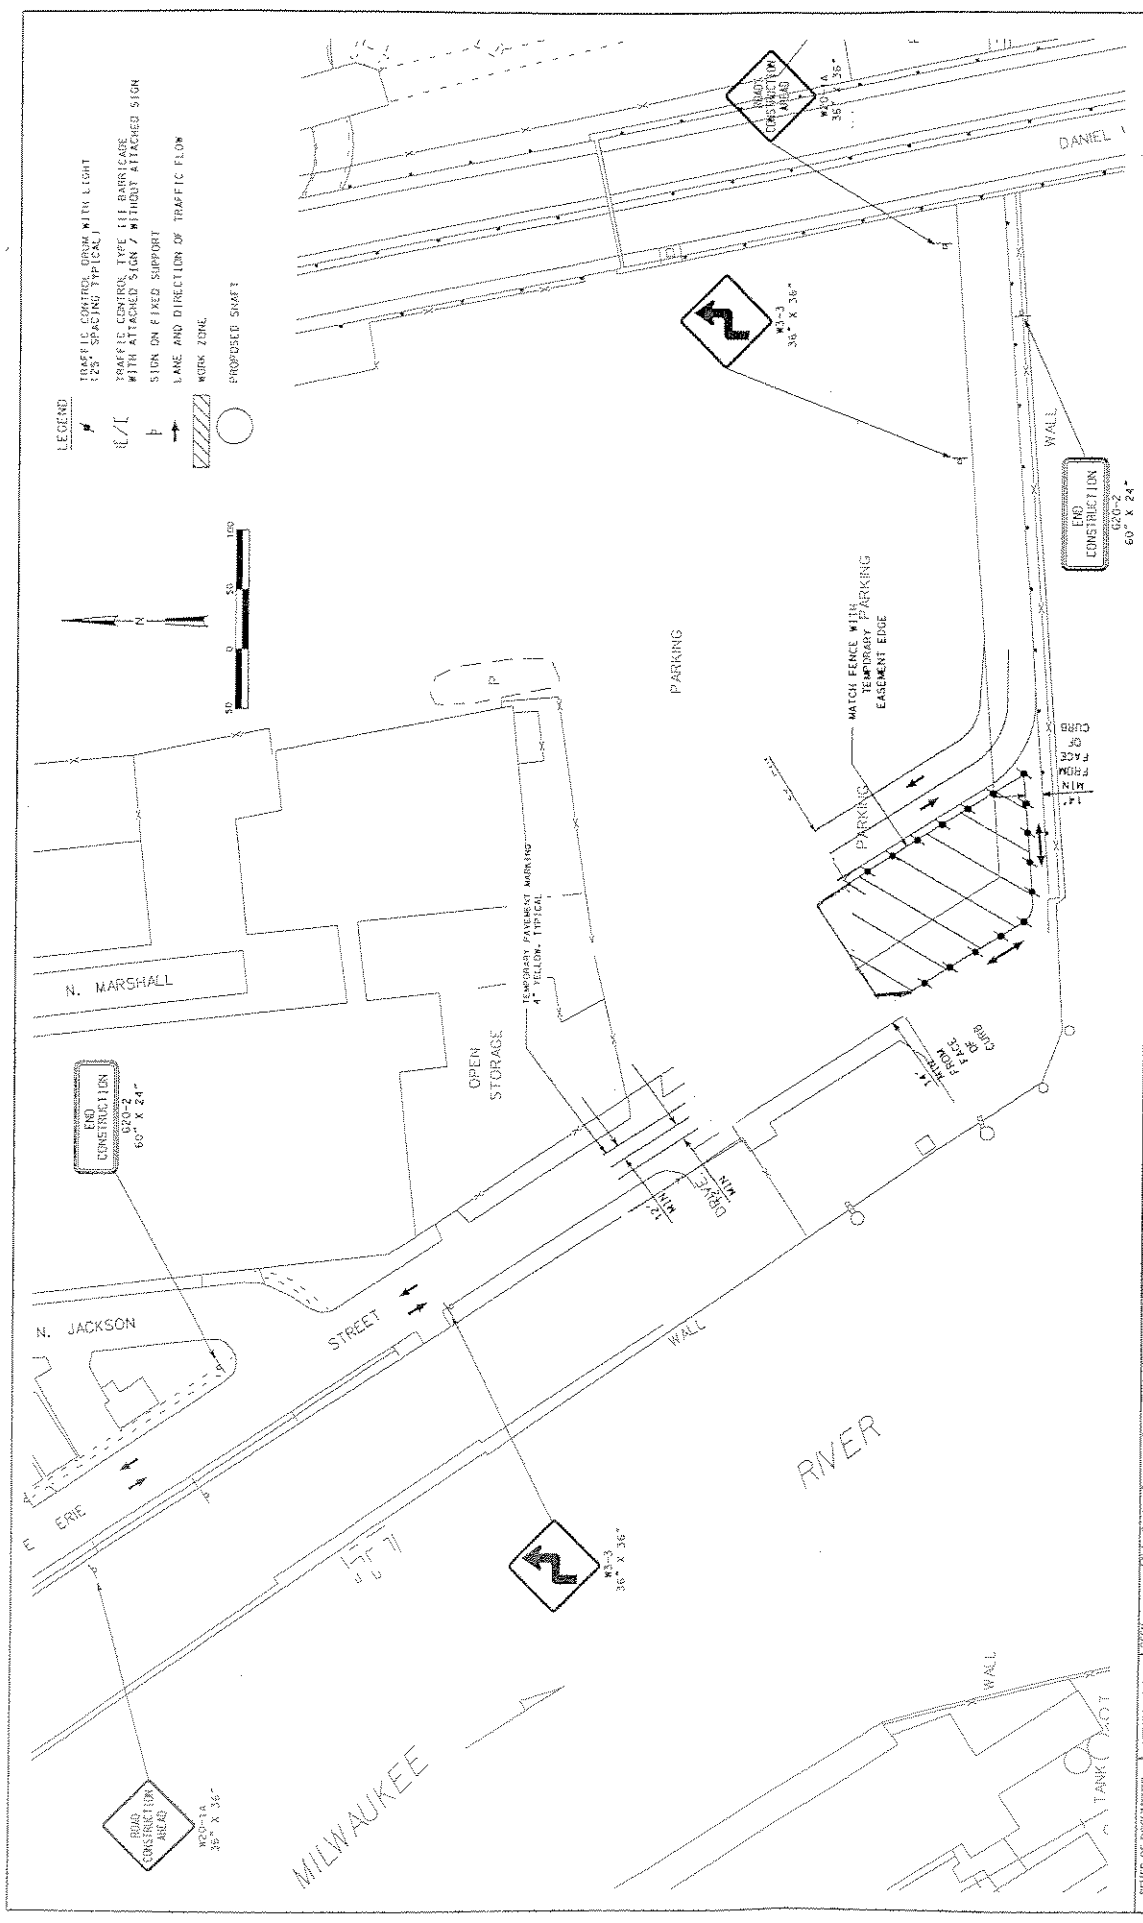


<p>REVISIONS</p> <table border="1"> <thead> <tr> <th>NO.</th> <th>DATE</th> <th>DESCRIPTION</th> </tr> </thead> <tbody> <tr> <td> </td> <td> </td> <td> </td> </tr> <tr> <td> </td> <td> </td> <td> </td> </tr> <tr> <td> </td> <td> </td> <td> </td> </tr>

SPECIAL ATTACHMENT NO. 21

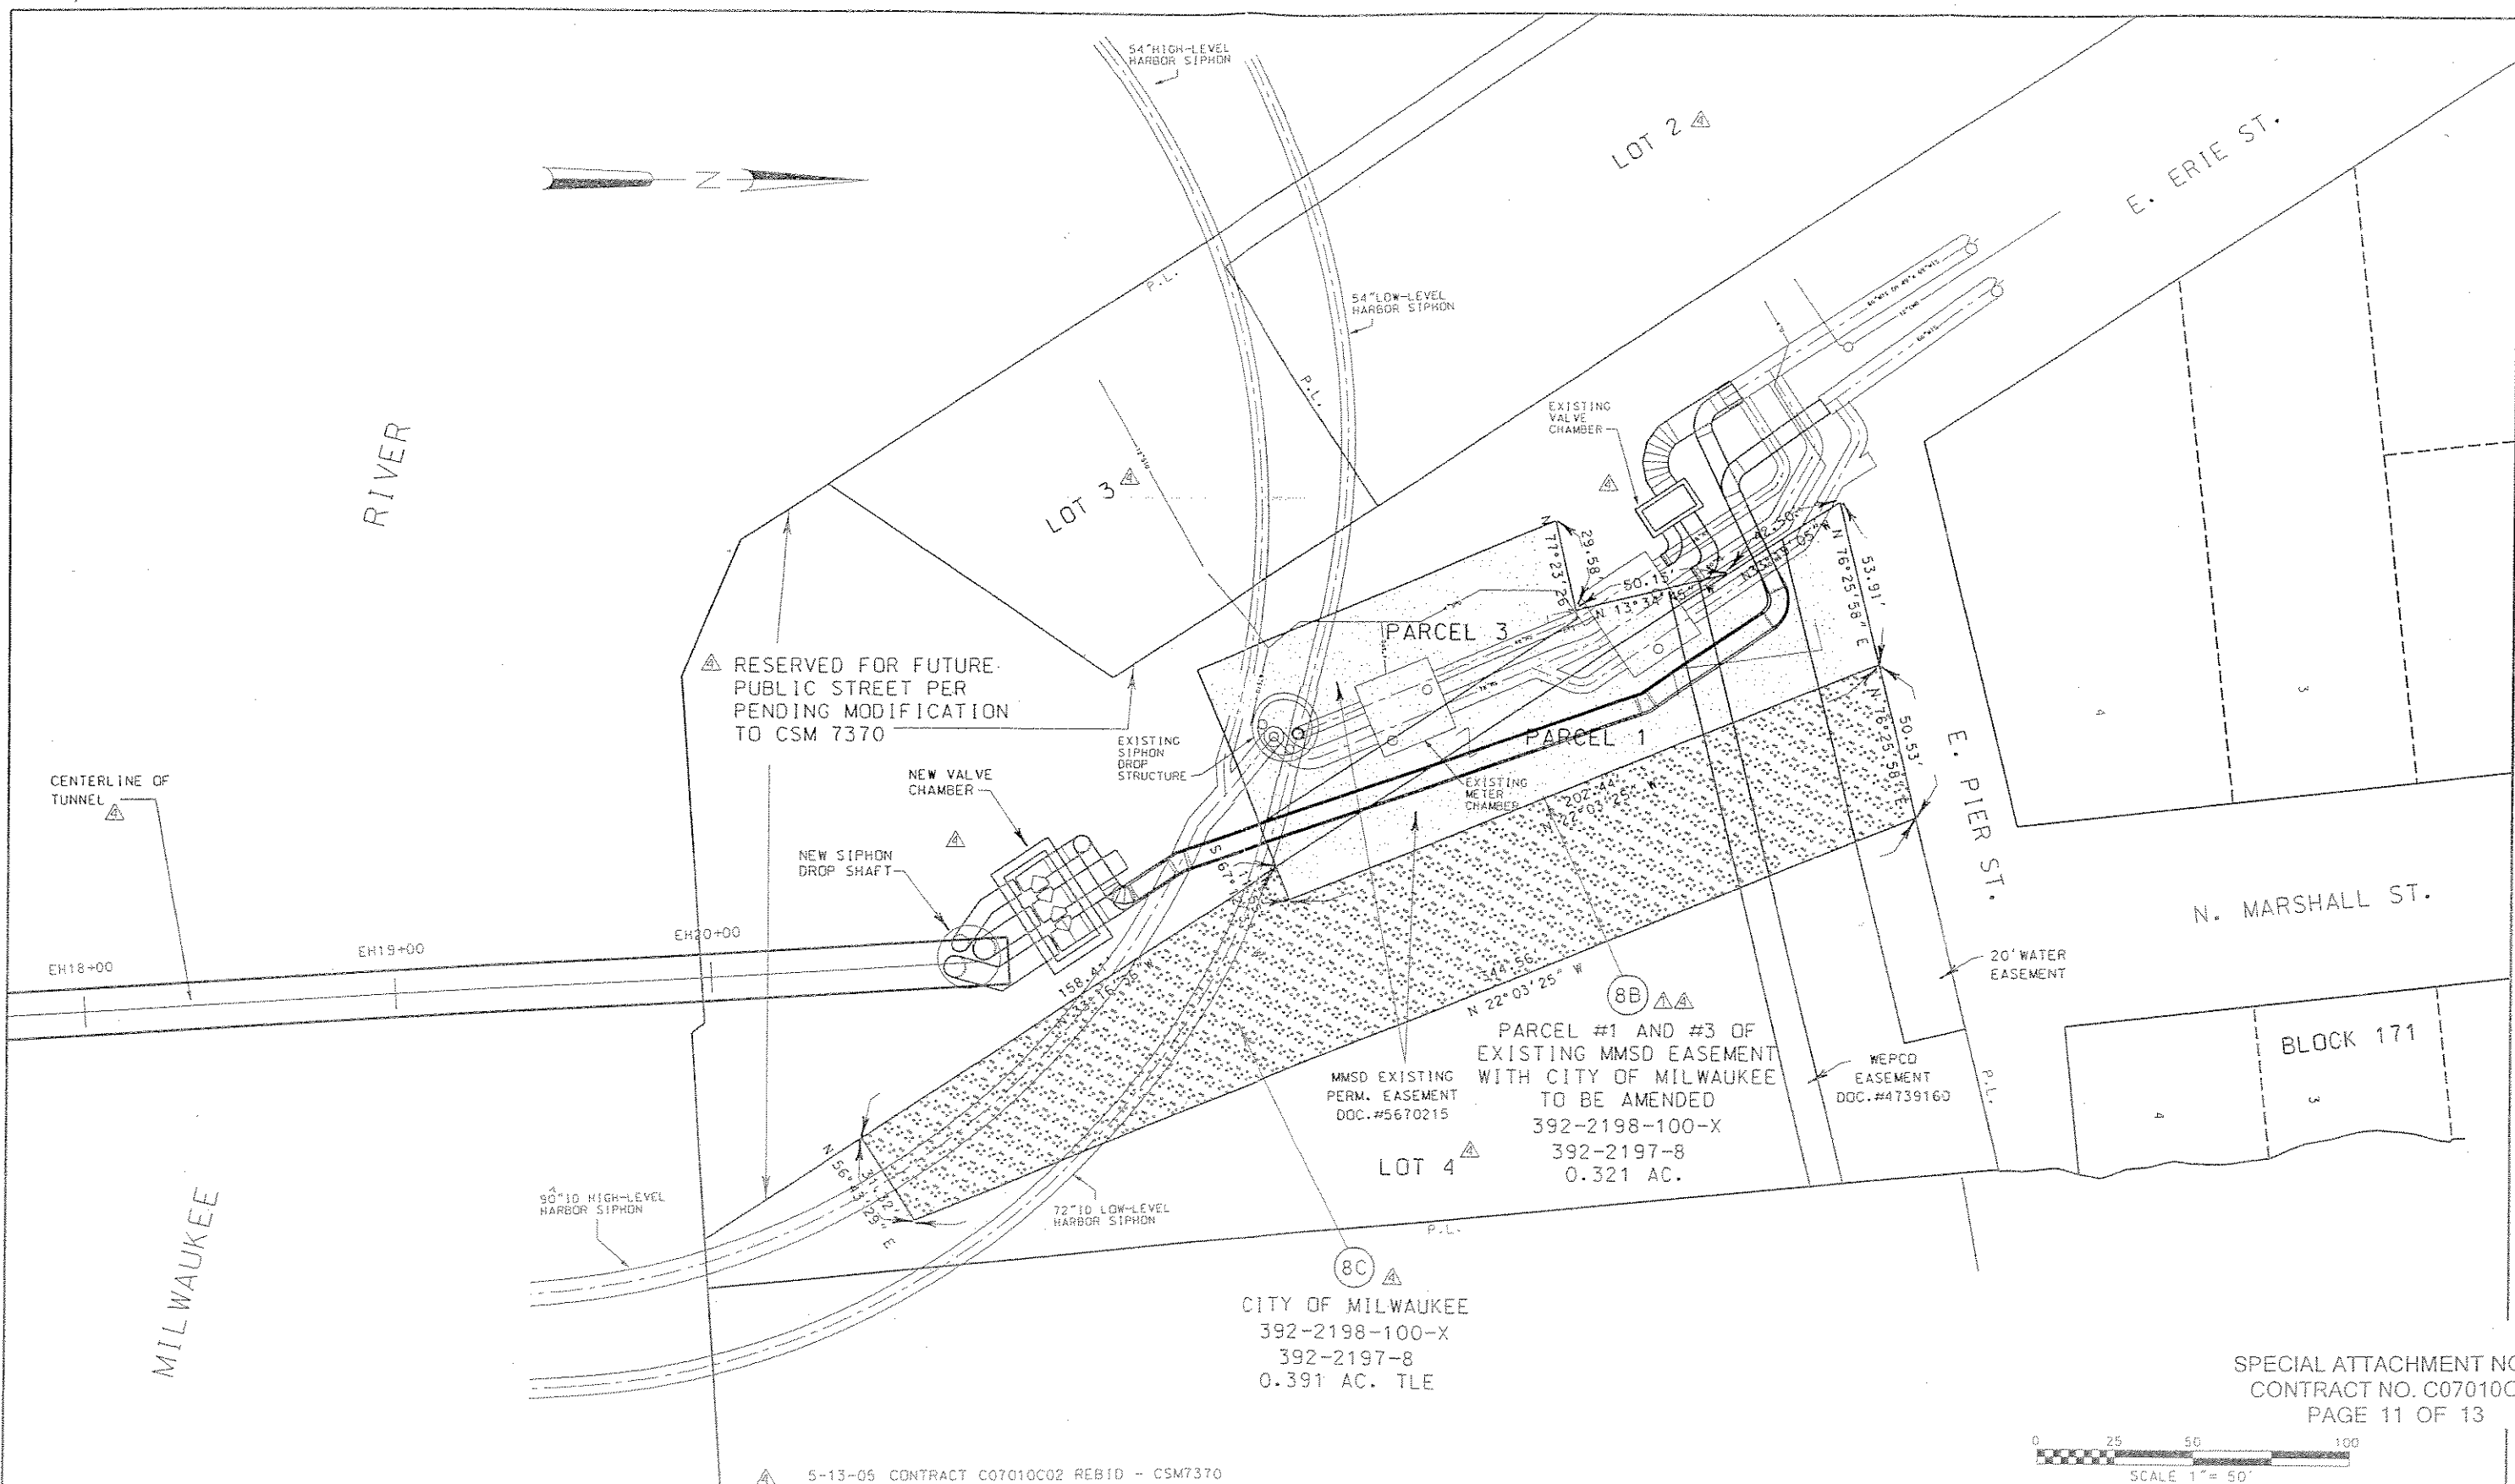

SPECIAL ATTACHMENT NO. 20
 CONTRACT NO. C07010C02
 PAGE 11 OF 13

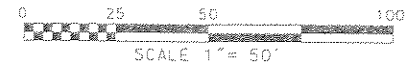

5-13-05 CONTRACT C07010C02 REBID - CSM7370

REUSE OF DOCUMENTS THIS DOCUMENT AND THE IDEAS AND DESIGNS INCORPORATED HEREIN IS AN INSTRUMENT OF PROFESSIONAL SERVICE AND IS NOT TO BE USED, IN WHOLE OR IN PART, FOR ANY OTHER PROJECT WITHOUT THE WRITTEN AUTHORIZATION OF THE MILWAUKEE METROPOLITAN SEWERAGE DISTRICT.	VERIFY SCALES BAR IS ONE INCH ON ORIGINAL DRAWING IF NOT ONE INCH ON THIS SHEET, ADJUST SCALES ACCORDINGLY.	DSGN PUN DR PUN CHK TRW APVD DRB	This Design Prepared for MMSD By:		12-1-03 11-17-03	TUNNEL RADIUS INCREASE PARCEL 8A TLE AREA DECREASE CHANGED PARCEL 8B TO TLE CHANGED PARCEL 7B TO PLE CHANGED PARCEL 7A TO TUNNEL EASEMENT	BY APVD		MILWAUKEE METROPOLITAN SEWERAGE DISTRICT METROPOLITAN INTERCEPTOR SEWER SYSTEM HARBOR SIPHONS MMSD COMMISSIONED APPROVED: JULY 28th, 2003 MMSD REVISIONS APPROVED: NOVEMBER 17th, 2003 MMSD REVISIONS APPROVED: JUNE 27th, 2005	DRAWING NO.: SHEET: 11 of 13 DATE: June, 2003 CONTRACT: C07010C01 MMSD FILE:
			A JOINT VENTURE IN ASSOCIATION WITH 	REV. NO. DATE REVISION DESCRIPTION						