




# Wgema Campus

## SITEPLAN

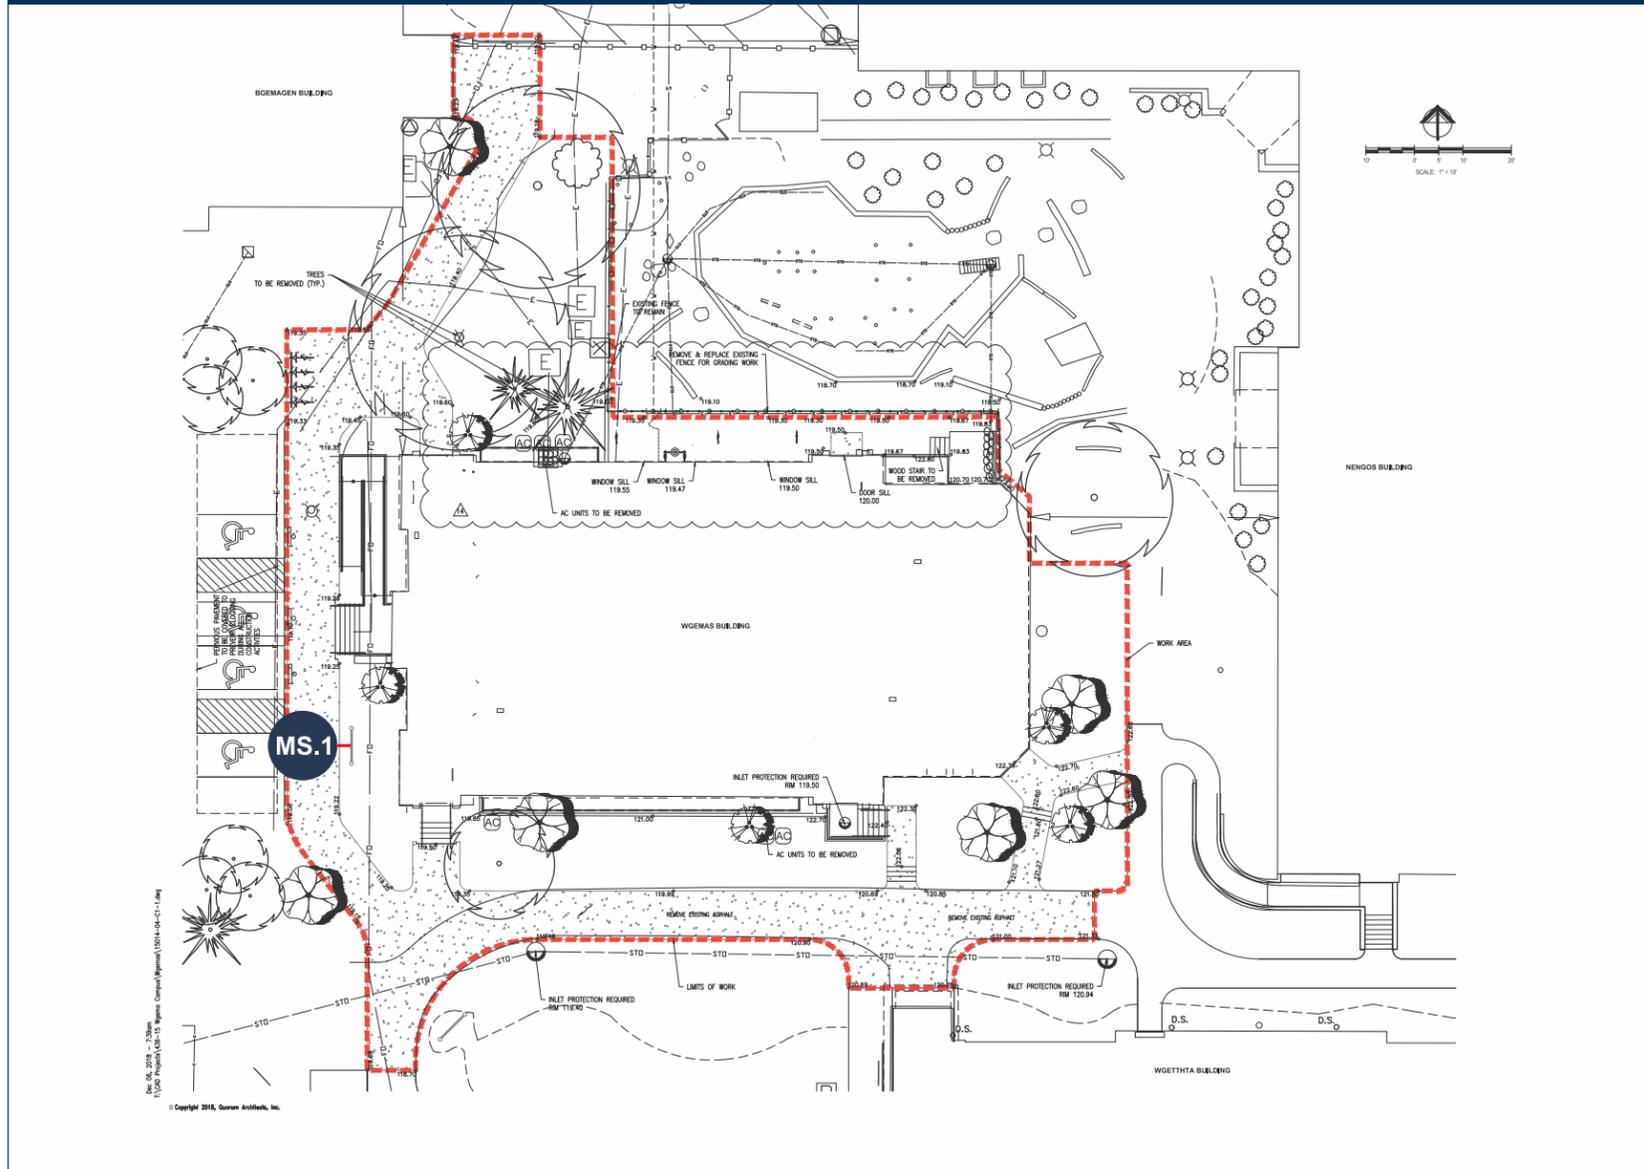

N.T.S.

## WORK SCOPE

**MS.1 S/F NON-ILLUM. MONUMENT SIGN (Qty 1)**

## CODE ALLOWANCE

CODE INFORMATION...

**JONES SIGN**  
Your Vision. Accomplished.  
WWW.JONESSIGN.COM

JOB #: **241856-R1**  
DATE: 04.01.19  
DESIGNER: Taylor Dekker  
SALES REP: P. Basche  
PROJ MGR: D. Kelly

REV.	DATE	BY	DESCRIPTION
1	04.05.19	TD	REVISED DRAWINGS PER REDLINES
2	00.00.00	XX	XXXX
3	00.00.00	XX	XXXX
4	00.00.00	XX	XXXX
5	00.00.00	XX	XXXX
6	00.00.00	XX	XXXX
7	00.00.00	XX	XXXX
8	00.00.00	XX	XXXX
9	00.00.00	XX	XXXX
10	00.00.00	XX	XXXX

CLIENT APPROVAL	DATE
LANDLORD APPROVAL	DATE
QC	<div style="border: 1px solid green; padding: 2px; display: inline-block;"> <b>APPROVED</b> By RStory at 9:01 am, Apr 08, 2019         </div>



Wgema Campus  
944 N. 33rd,  
Milwaukee, WI 53208

DESIGN PHASE: CONCEPTUAL


SHEET NUMBER

**0.0**

# MS.1 S/F NON-ILLUM. MONUMENT SIGN (Qty 1)

SQUARE FOOTAGE: 24

FIELD SURVEY REQUIRED

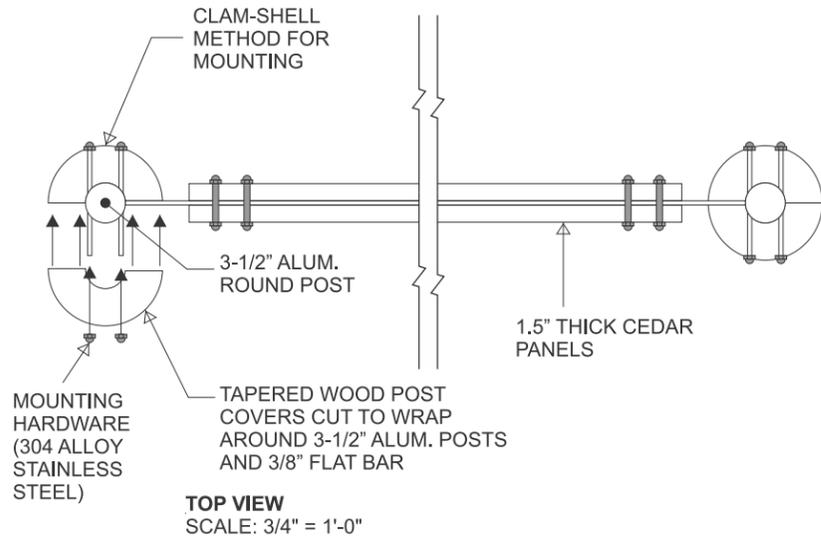


## SPECIFICATIONS

- (2) FRONT AND BACK WESTERN CEDAR PANELS @ 1.5" THICK ROUTED TO SHAPE W/ VARATHANE - RED CHESTNUT STAIN & CLEAR COATED SATIN FINISH
- (2) CUSTOM FABRICATED TAPERED POST COVERS W/ VARATHANE - RED CHESTNUT STAIN & CLEAR COATED STAIN FINISH. POST WILL "CLAM-SHELL" OVER POST AND FLAT BAR. (POST MAY NEED TO BE PINE STAINED TO MATCH PANELS IF CEDAR IS NOT AVAILABLE)
- (2) 3.5" ALUMINUM ROUND POST VERTICAL SUPPORTS W/ 3/8" ALUM. MATCH PLATES ANCHORED TO FOOTINGS. PAINTED P-1
- (2) HORIZONTAL SUPPORTS OF 3/8" ALUM. FLAT STOCK 6" TALL FOR TOP AND BOTTOM HORIZONTAL SUPPORT. PAINTED P-1
- 10" CIRCULAR ALUM. POST TOPPER PANS W 2" FABRICATED RETURNS PAINTED P-1
- ALL EXPOSED FASTENERS TO BE 304 ALLOY STAINLESS STEEL. 3/8" THREAD ROD, WASHERS AND ACORN NUTS
- 1/4" ALUMINUM FLAT CUT LETTERS PAINTED P-1 W/ 1/4" SPACERS/STAND-OFF. LOGO TO BE 1/4" FLAT CUT OUT PAINTED P-1 W/ FULL COVERAGE DIGITAL PRINT W/ LUSTER LAMINATE DP-1
- VINYL GRAPHICS APPLIED TO FACE V-1
- CONCRETE FOOTINGS 18" DIA X 48" D

## COLORS/FINISHES

- P-1 MP BRUSHED ALUMINUM
- V-1 3M 220-120 SILVER
- DP-1 OPAQUE DIGITAL PRINT W/ LUSTER LAMINATE

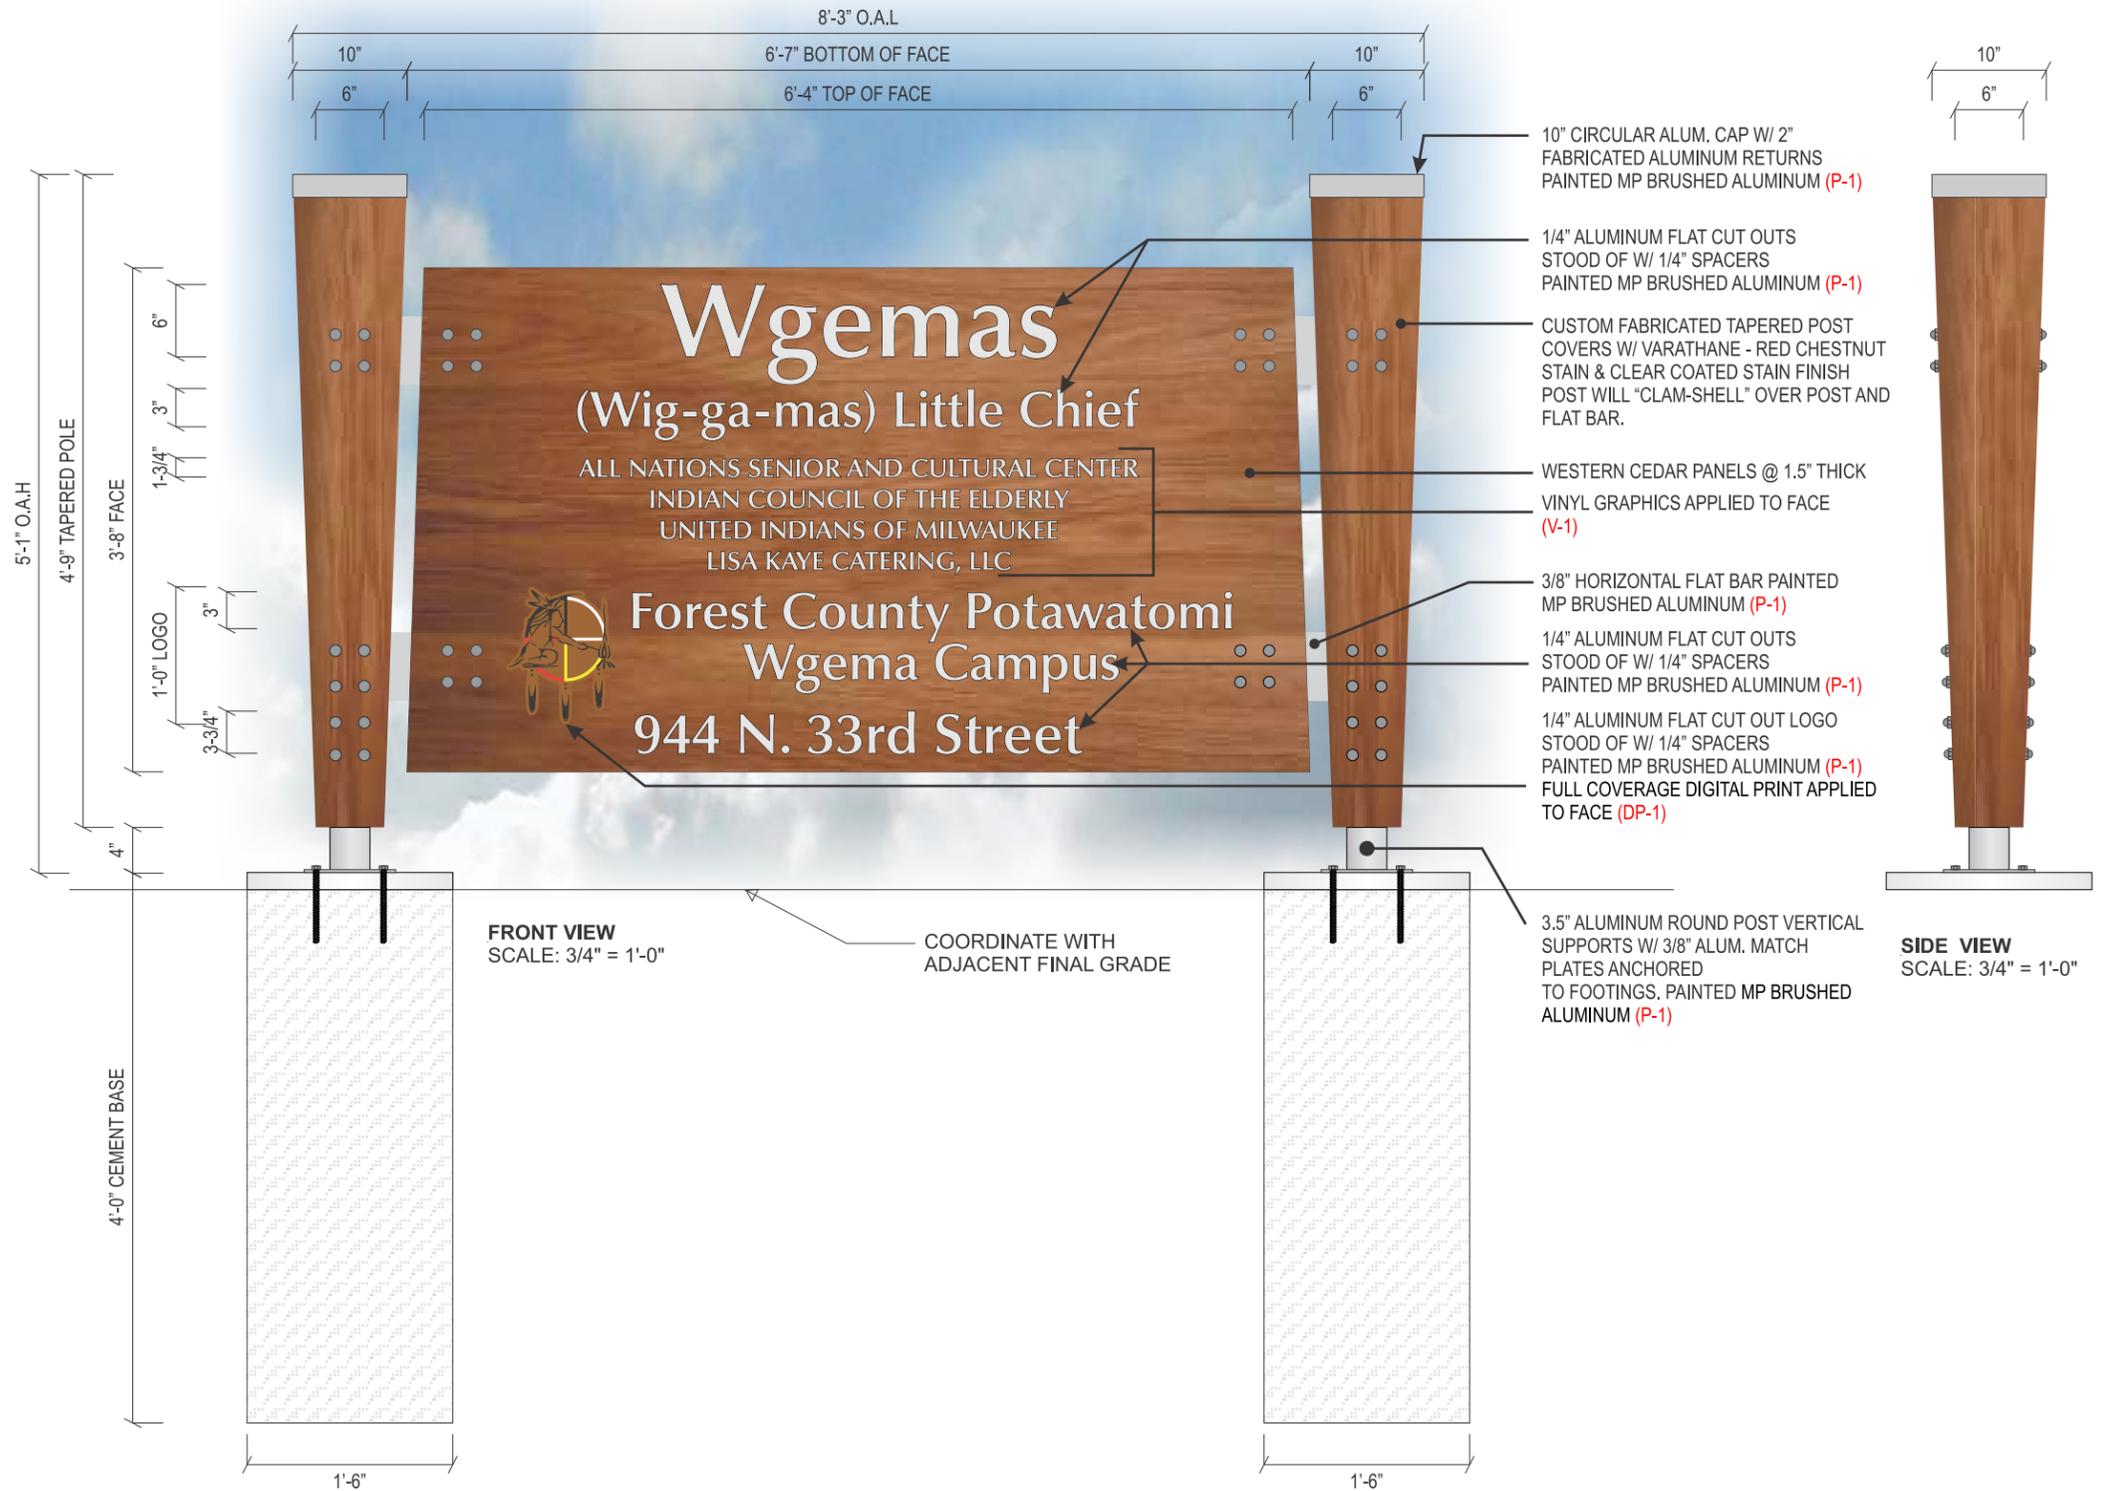

**JONES SIGN**  
Your Vision. Accomplished.  
WWW.JONESSIGN.COM

JOB #: 241856-R1  
DATE: 04.01.19  
DESIGNER: Taylor Dekker  
SALES REP: P. Basche  
PROJ MGR: D. Kelly

REV.	DATE	BY	DESCRIPTION
1	04.05.19	TD	REVISED DRAWINGS PER REDLINES
2	00.00.00	XX	XXXX
3	00.00.00	XX	XXXX
4	00.00.00	XX	XXXX
5	00.00.00	XX	XXXX
6	00.00.00	XX	XXXX
7	00.00.00	XX	XXXX
8	00.00.00	XX	XXXX
9	00.00.00	XX	XXXX
10	00.00.00	XX	XXXX

CLIENT APPROVAL	DATE
LANDLORD APPROVAL	DATE
QC	APPROVED By RStory at 9:01 am, Apr 08, 2019



Wgema Campus  
944 N. 33rd,  
Milwaukee, WI 53208

DESIGN PHASE: CONCEPTUAL

SHEET NUMBER

1.0