



PLAN VIEW AT WEST STAIRS

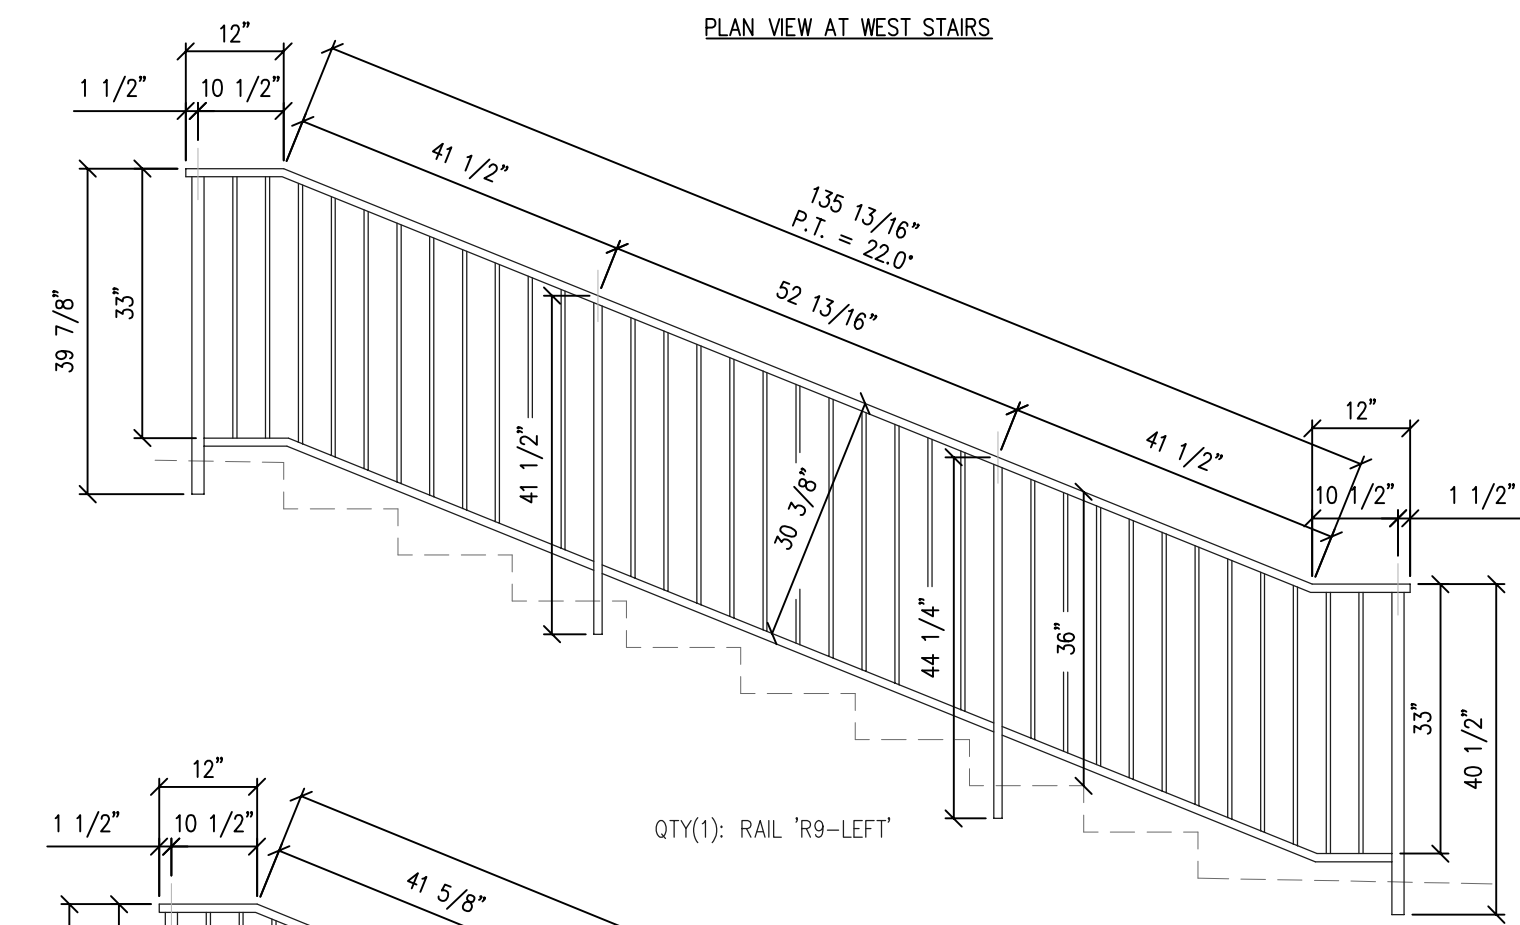

QTY(1): RAIL 'R9-LEFT'

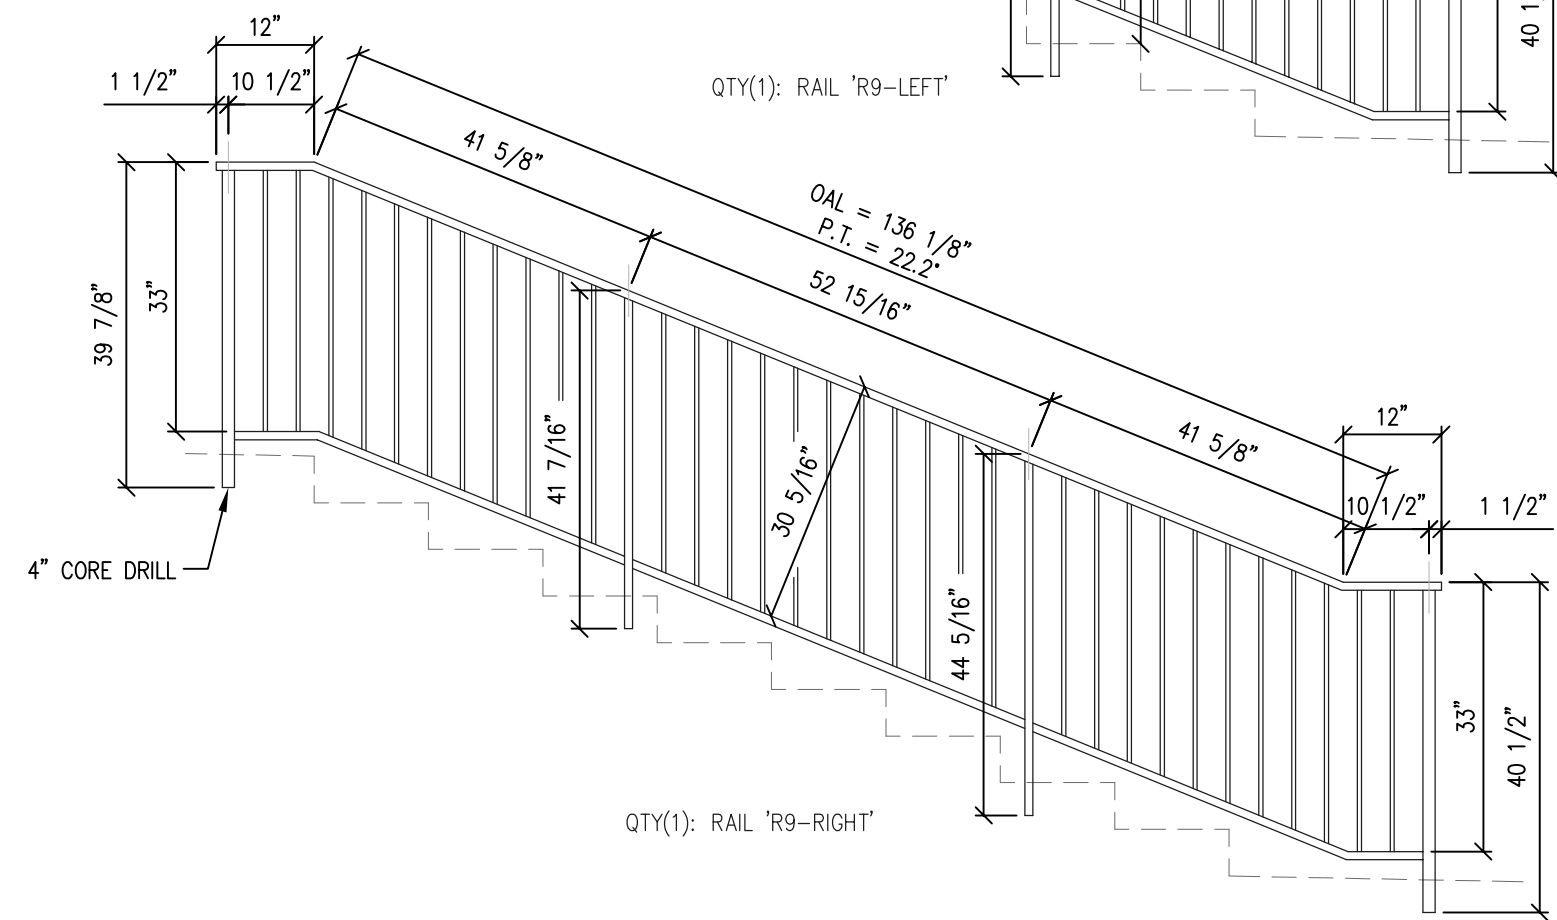


QTY(1): RAIL 'R9-RIGHT'

MATERIAL	
END POSTS:	1 1/2" SOLID SQUARE BAR
INTERMEDIATE POSTS:	1" x 1 1/2" SOLID BAR
PICKETS:	1/2" SOLID SQUARE BAR
TOP RAIL:	1" x 1 1/2" SOLID BAR
BOTTOM RAIL:	1" x 1 1/2" SOLID BAR

Revisions	Date

Klinger Industries Inc.
 1611 W Canal Street
 Milwaukee, Wisconsin 53233
 (414) 672-6090
 (414) 672-6700 (Fax)

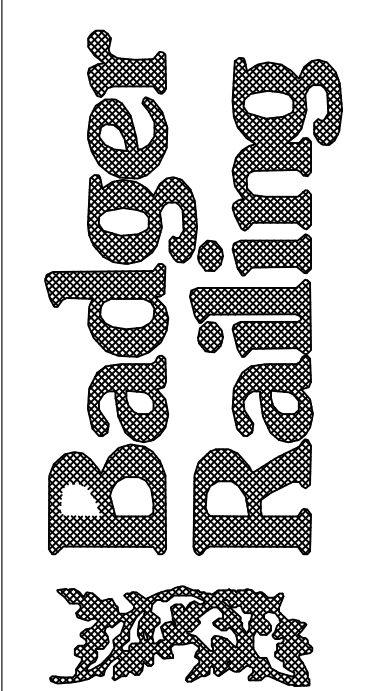

Customer: STRUCTURAL SYSTEMS
 Project: TRINITY LUTHERAN CHURCH
 1046 N. 9TH STREET

OWNER, CONTRACTOR, AND/OR ARCHITECT ARE RESPONSIBLE FOR VERIFYING THAT APPROVAL DRAWING MEETS APPLICABLE CODES.
 SHOP PAINT:
 EPOXY PRIMER
 FINISH PAINT CUSTOM COLOR

Job No	4561
Date	12/13/05
Drawn	MRC
Approved	
Sheet	1 of 4
4561_R.DWG	