


534

N.W. 1/4 SEC. 18, T.6N., R.22E.

(W. Ohio Ave.)

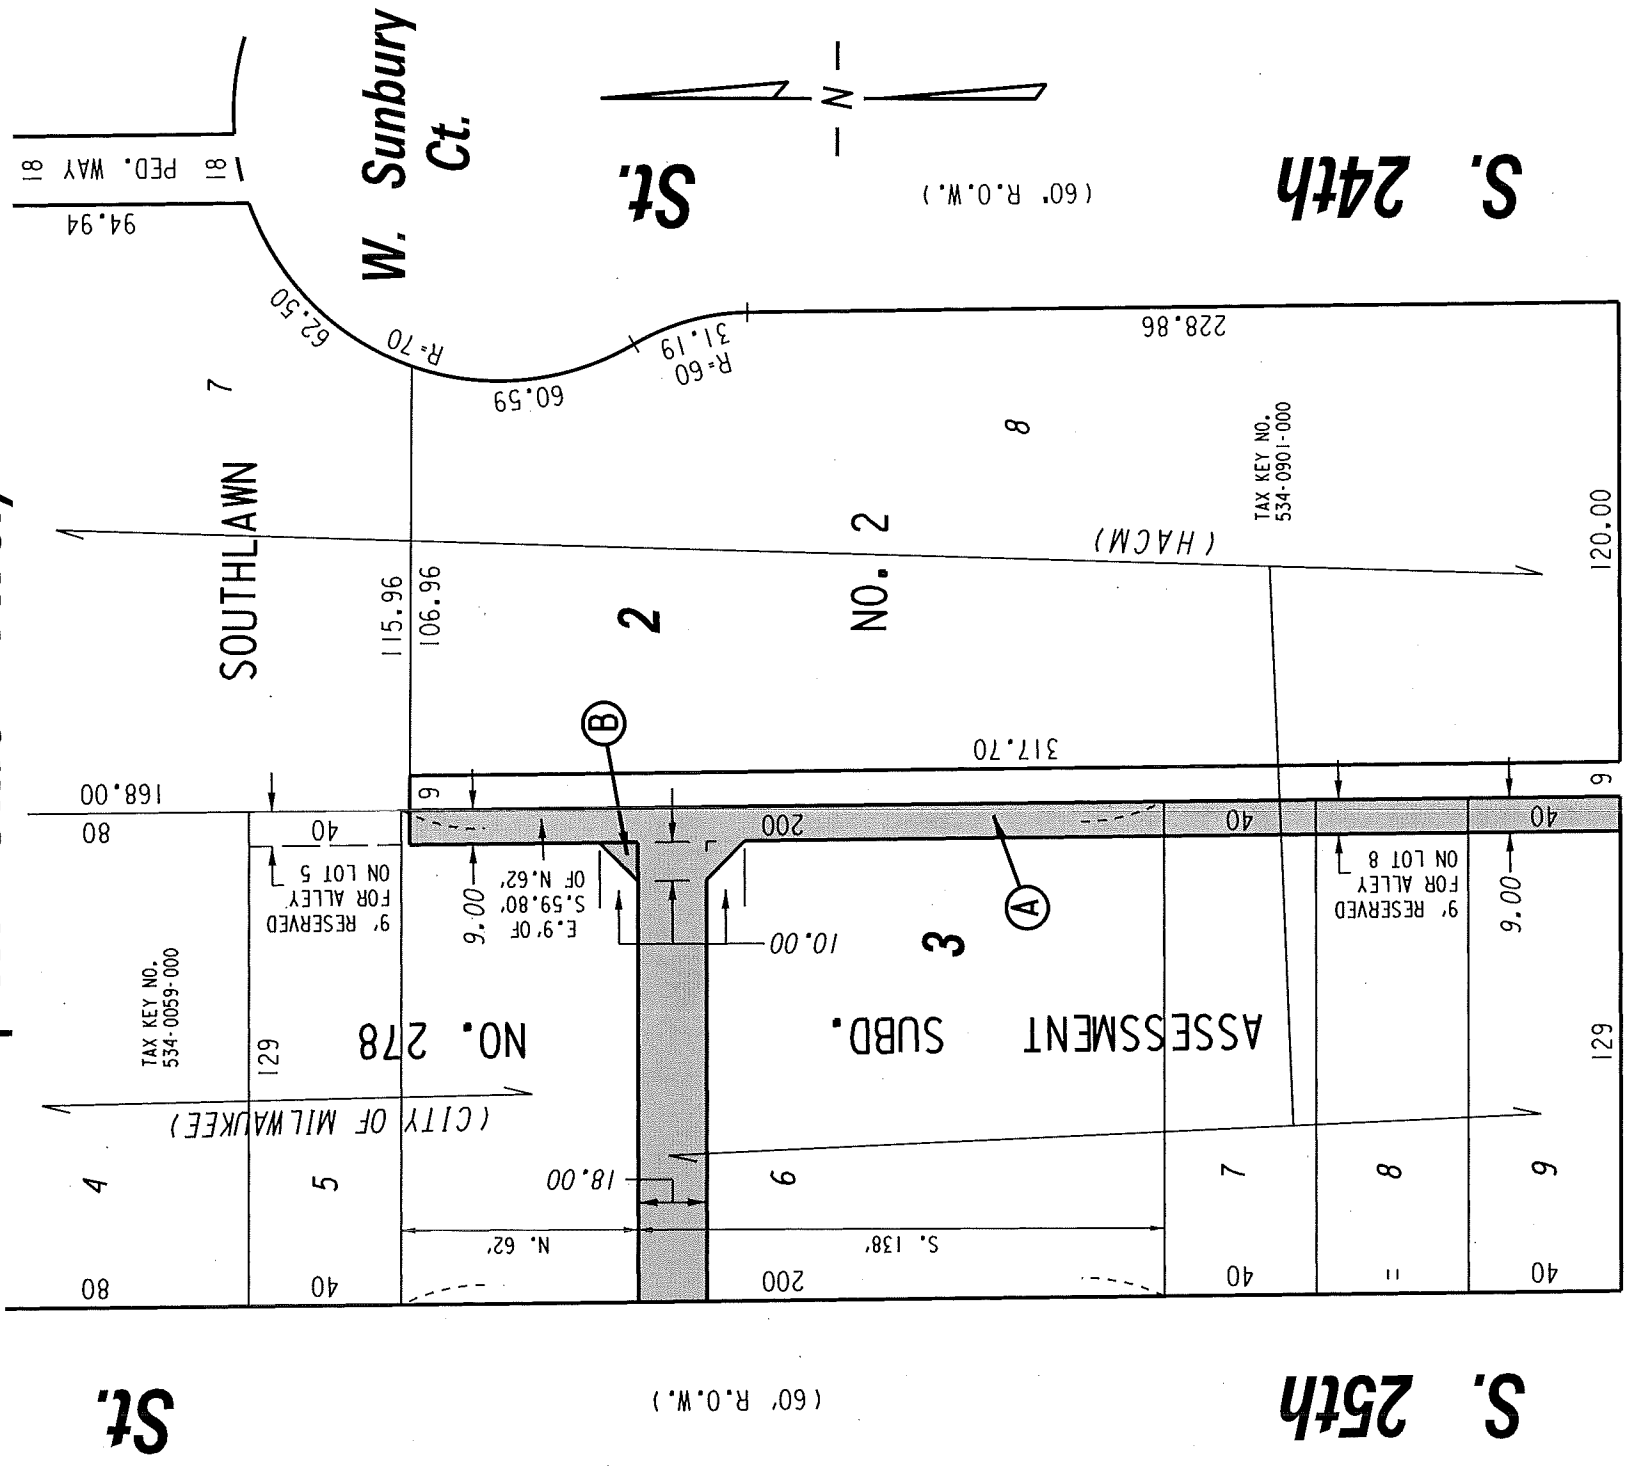

W. Holt Ave. (60' R.O.W.)

A: PROPERTY TO BE ACQUIRED FOR PUBLIC ALLEY PURPOSES
 B: CITY-OWNED LAND TO BE DEDICATED FOR PUBLIC ALLEY PURPOSES



FILE NO. INFRASTRUCTURE SERVICES DIVISION
 MILWAUKEE, WISCONSIN

ASSIGNED TO: W. FUCHS CH'K'D. BY: W. FUCHS
 DRAWN BY: W.F. DATE: JUNE 30, 2015
 PROJECT/GRANT NO.: ST212150105 SCALE: 1" = 50'
 APPROVED BY:

[Signature]
 CENTRAL DRAFTING & RECORDS MANAGER
[Signature]
 CIVIL ENGINEER