


Proposed Site Plan 1317-37 West Atkinson Avenue Bulk Petroleum Corporation

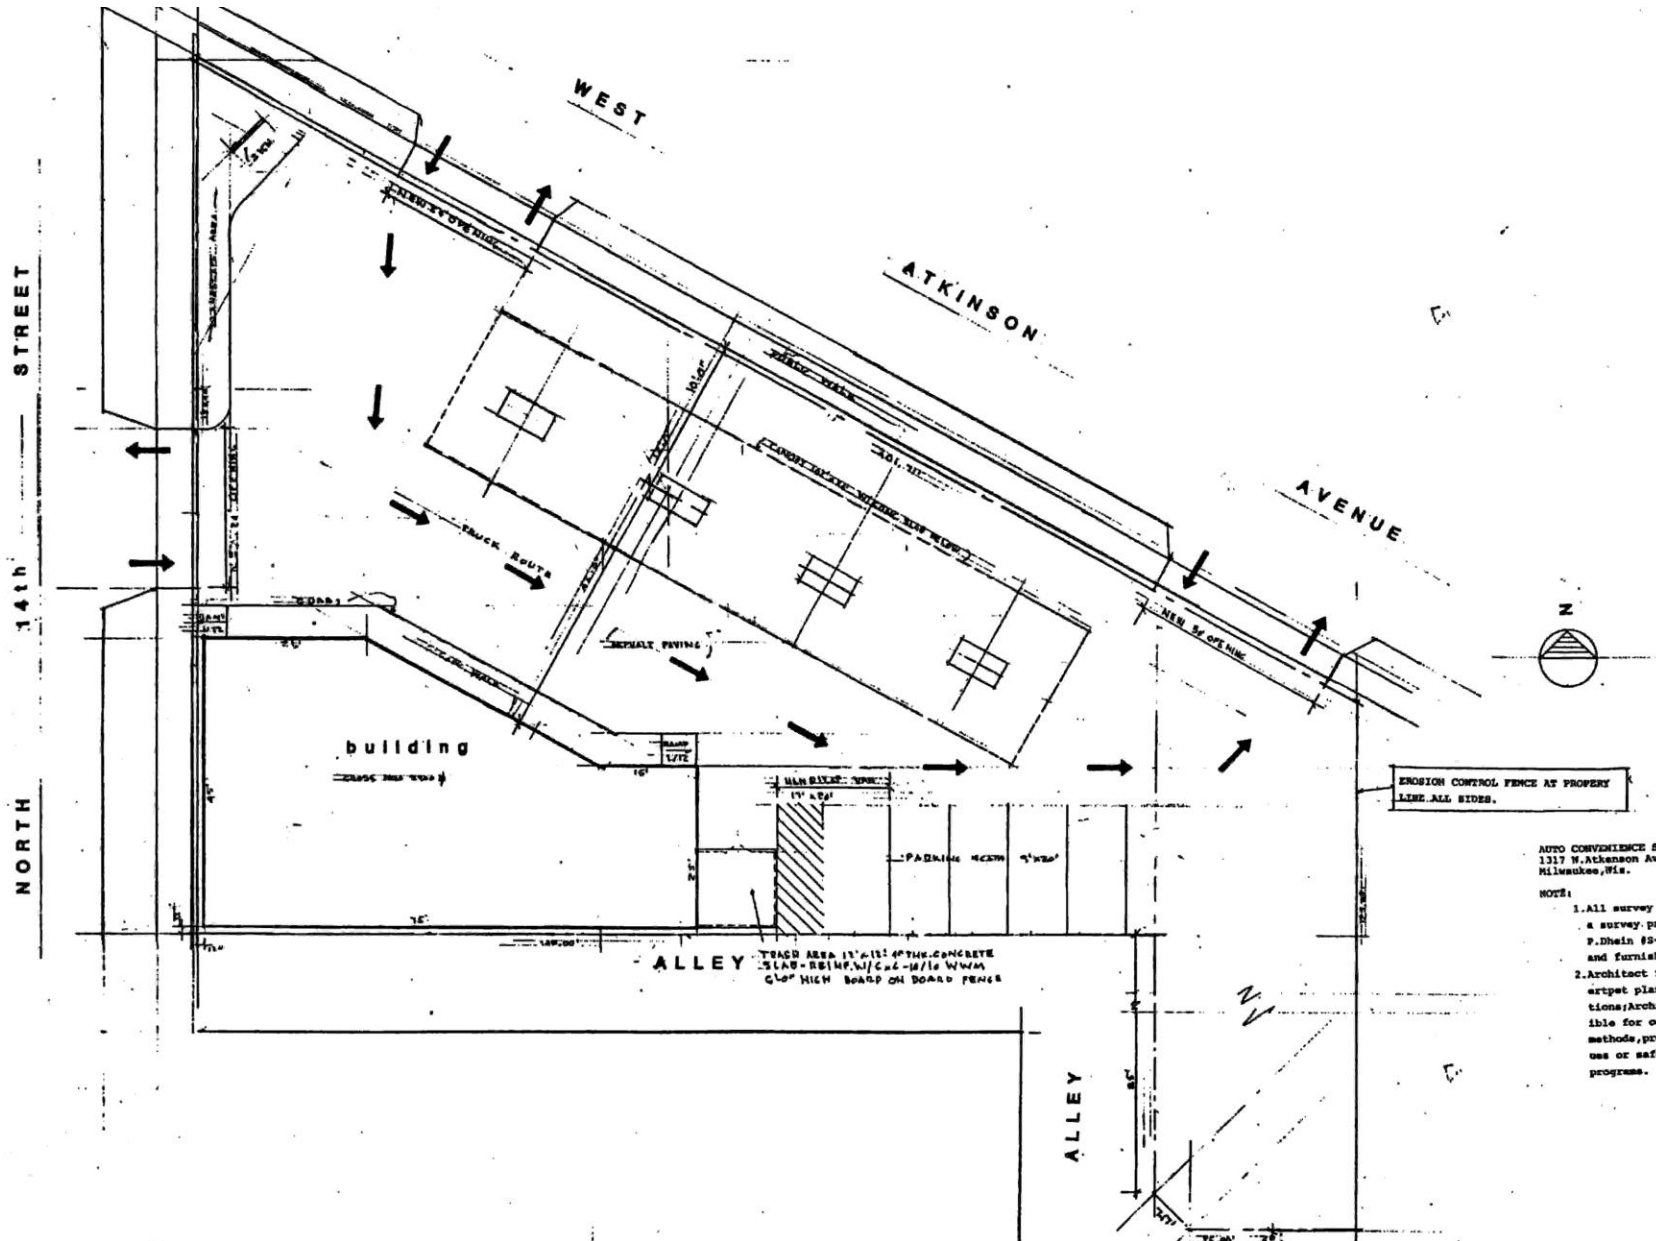

Proposed Elevation & Floor Plan
1317-37 West Atkinson Avenue
Bulk Petroleum Corporation

