

E. Wells St. (80' R.O.W.)

St.


St.

(80' R.O.W.)


N. Jackson

(80' R.O.W.)

N. Van Buren

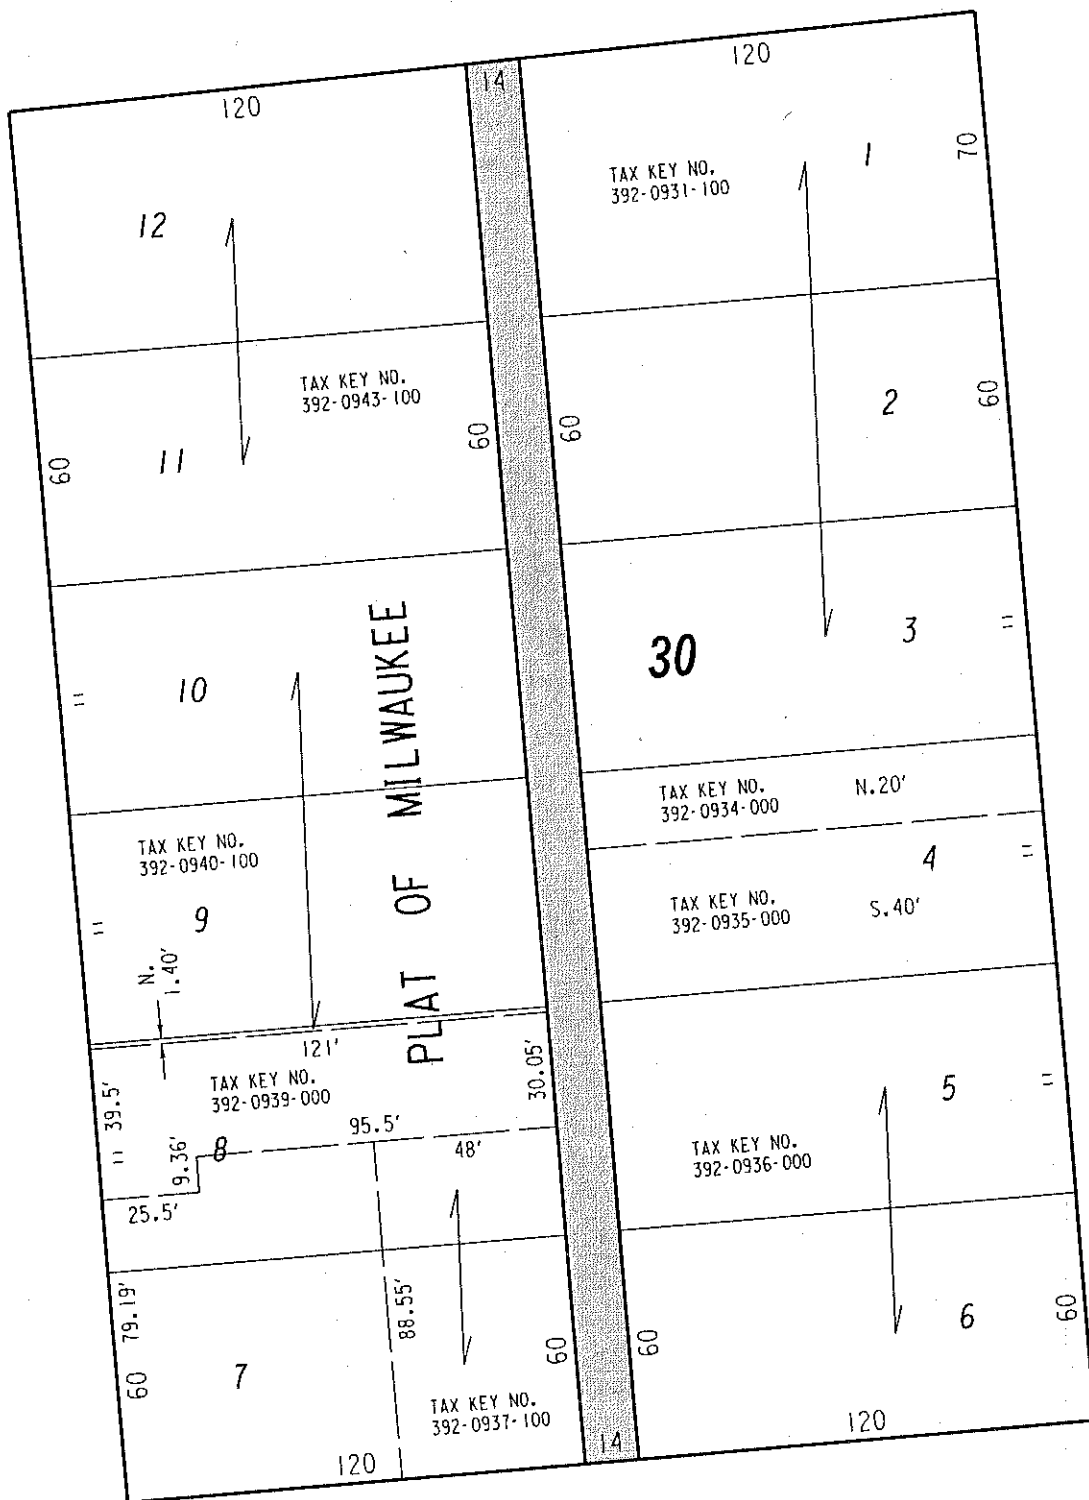

E. Mason St. (80' R.O.W.)

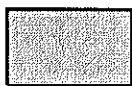

PUBLIC ALLEY PROPOSED TO BE VACATED

EXHIBIT "A"

FILE NO. 151447

INFRASTRUCTURE SERVICES DIVISION MILWAUKEE, WISCONSIN

ASSIGNED TO: W. FUCHS

CH'K'D. BY: W. FUCHS

DRAWN BY: W.F.

DATE: FEB. 5, 2016

PROJECT/GRANT NO.: WK52337380

SCALE: 1" = 50'

APPROVED BY:

CENTRAL DRAFTING & RECORDS MANAGER

CITY ENGINEER