


N. 27th

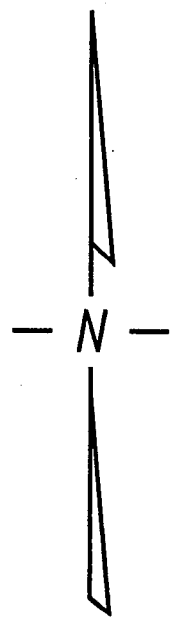

(66' R.O.W.)

(68' R.O.W.)

St.

W. Monroe

(60' R.O.W.)

St.

W. Fond du Lac

(66' R.O.W.)

Ave.

W. Hickory

(R.O.W. VARIES)

St.

EXHIBIT "A"

FILE NO. 011553

INFRASTRUCTURE SERVICES DIVISION

MILWAUKEE, WISCONSIN

ASSIGNED TO: W.E. FUCHS

CH'K'D. BY: M.C. WILLIAMS

DRAWN BY: W.E.F.

DATE: MARCH 12, 2002

PROJECT/GRANT NO.: WK52337153

SCALE: 1" = 60'

APPROVED BY:

Marcia Rindlhofer
 CENTRAL DRAFTING & RECORDS MANAGER

Jeffrey Polonsky
 CITY ENGINEER