


**SECTION A**  
SCALE: 3/4" = 1'0"

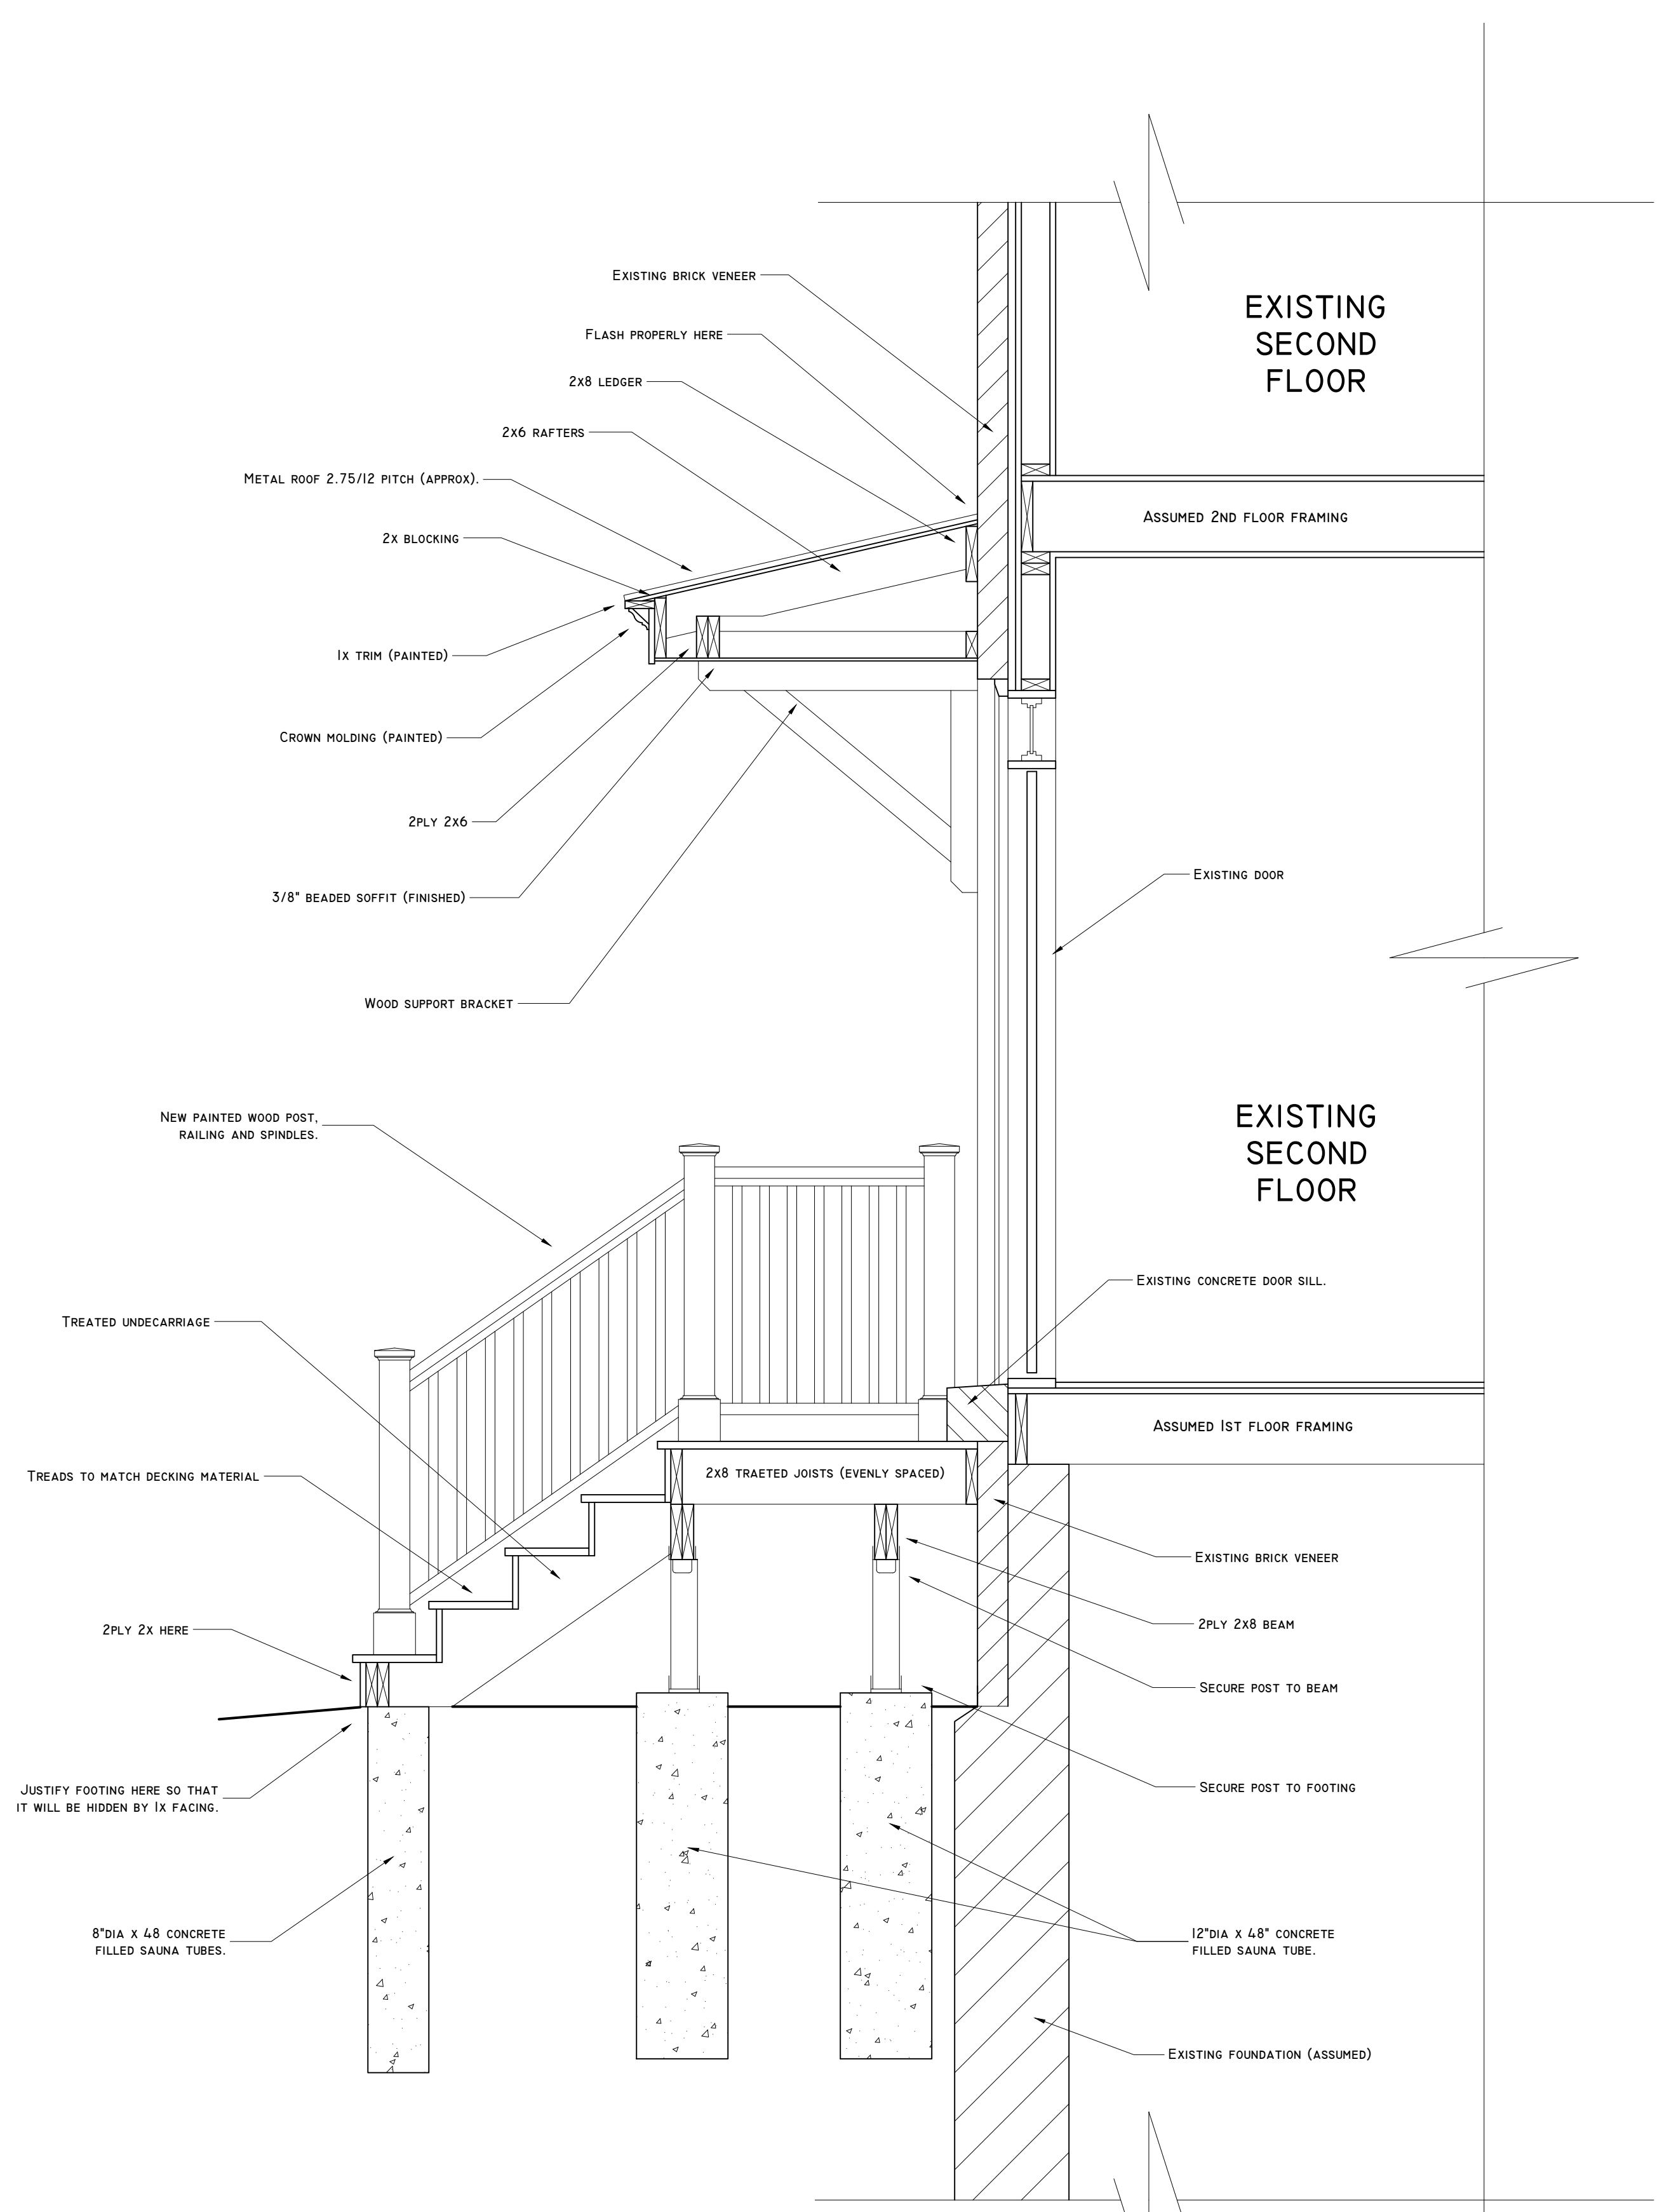

**SECTION B**  
SCALE: 3/4" = 1'0"