
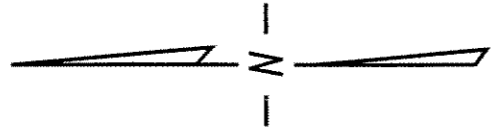


**W. Brown Deer Rd.**  
(150' R.O.W.)  
SECTION LINE

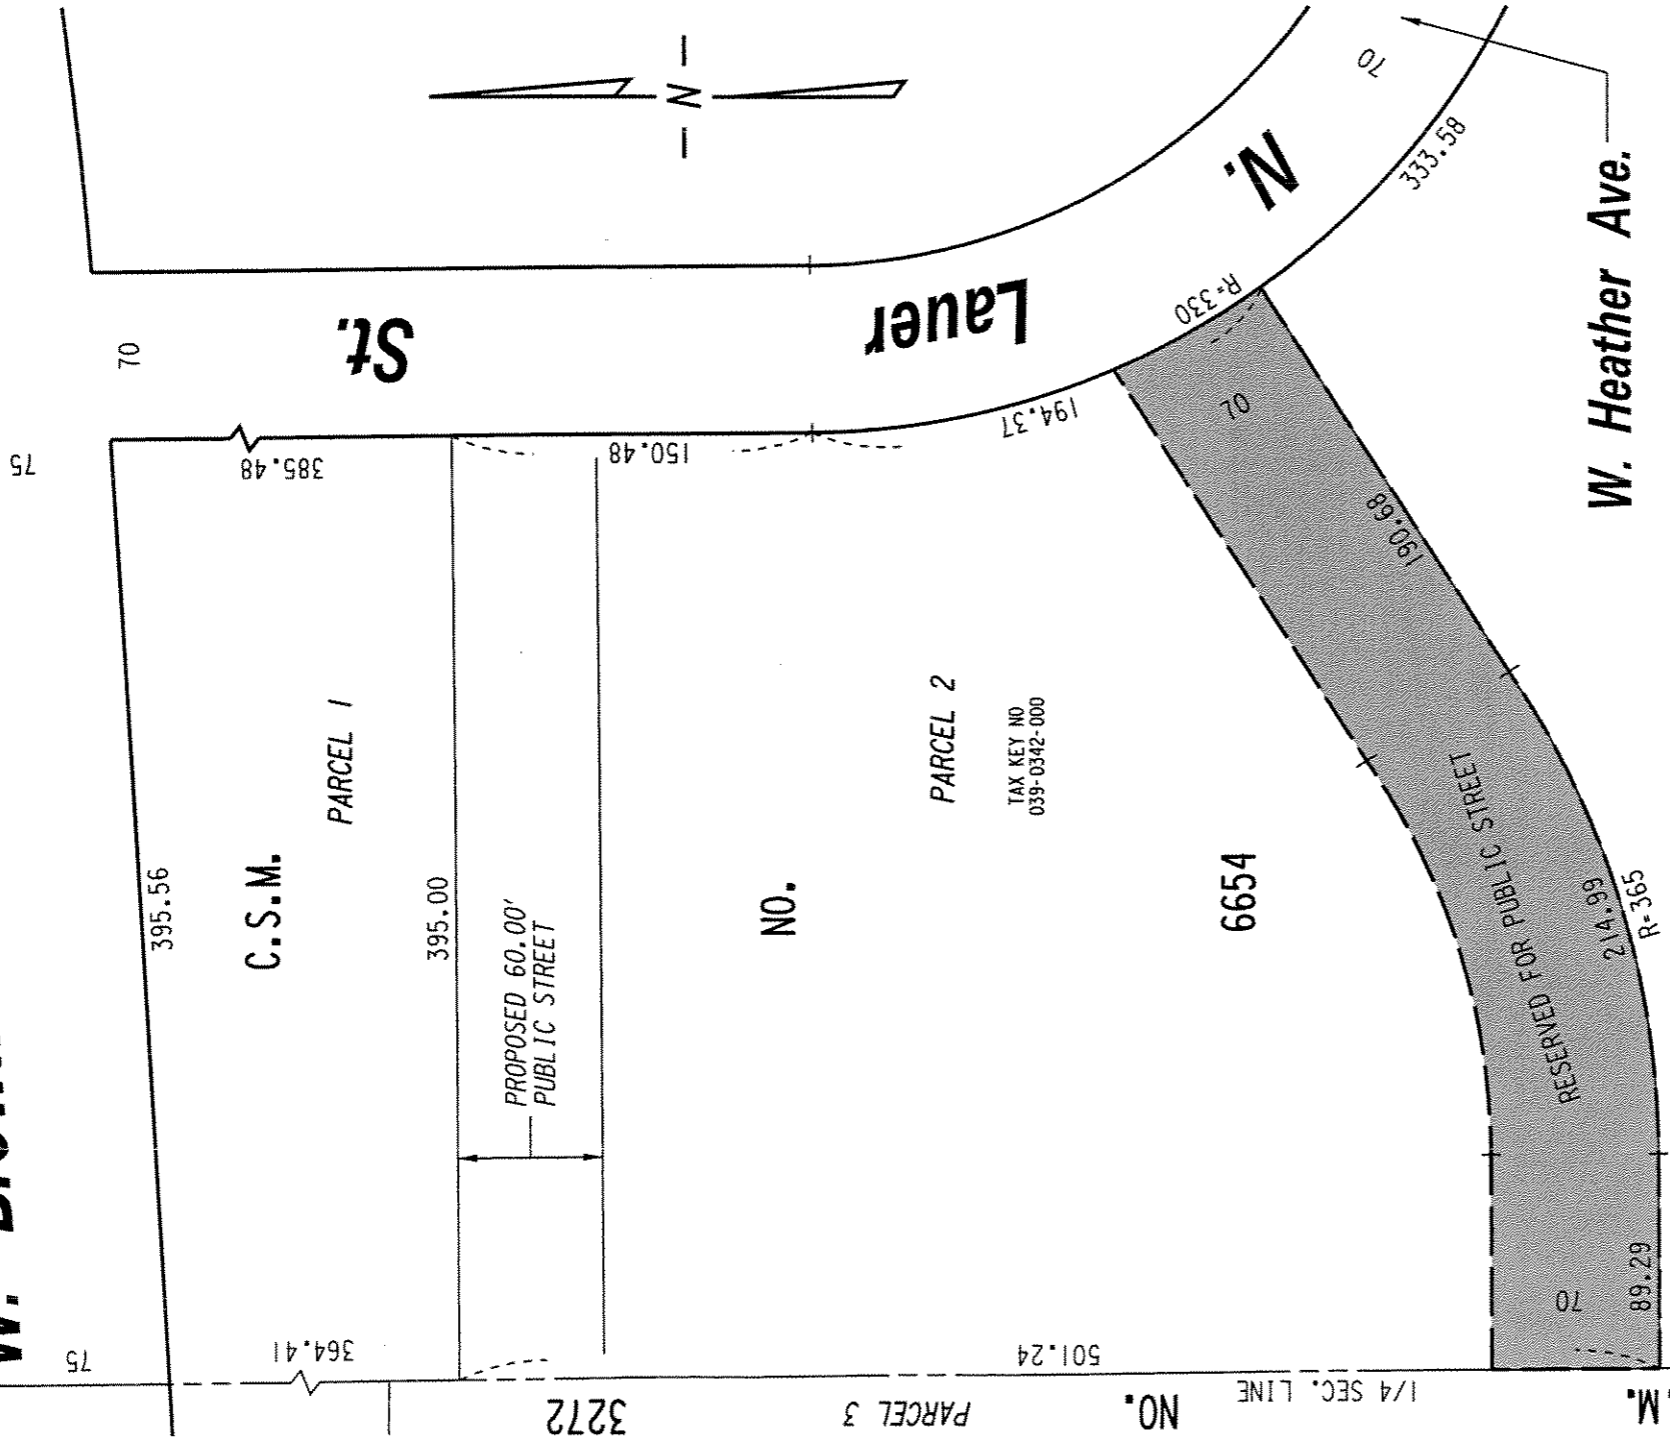

C.S.M.

PARCEL 1

NO.

PARCEL 2

TAX KEY NO  
039-0342-000

6654

NO.

1/4 SEC. LINE

C.S.M.

PARCEL 2

C.S.M. NO. 6625

**W. Heather Ave.**

 RESERVATION FOR PUBLIC STREET PURPOSES TO BE REJECTED BY RESOLUTION

**FILE NO.**  
INFRASTRUCTURE SERVICES DIVISION  
MILWAUKEE, WISCONSIN

ASSIGNED TO: P.A. VELLA  
DRAWN BY: P.A.V.  
PROJECT/GRANT NO.: WK52360055  
APPROVED BY:

CH'K'D. BY: W.E. FUCHS  
DATE: JULY 20, 2005  
SCALE: 1" = 80'

*Marcia Lindholm*  
CENTRAL DRAFTING & RECORDS MANAGER

*W. E. Fuchs*  
CITY ENGINEER