


ALL TLES ARE FOR SLOPE GRADING PURPOSES
UNLESS OTHERWISE NOTED.

ALL TLE AREAS INCLUDE UP TO BUT NOT
INCLUDING BUILDINGS.

TLE STATION & OFFSET TABLE		
POINT NO.	STATION	OFFSET
TLE6000	341+19.89	-50.50'
TLE6001	342+09.82	-50.50'
TLE6002	342+09.82	-45.50'
TLE6003	342+77.91	-45.50'
TLE6004	342+77.91	-55.50'
TLE6005	343+84.73	-55.50'
TLE6006	343+98.11	-229.43'
TLE6007	344+03.10	-229.04'
TLE6008	345+03.79	-228.12'
TLE6009	345+08.77	-227.76'
TLE6010	344+95.39	-59.61'
TLE6011	344+99.55	-55.50'
TLE6012	346+31.02	-55.50'
TLE6013	346+30.63	-50.50'
TLE6014	347+80.72	-50.50'
TLE6015	347+71.85	70.63'
TLE6016	347+66.87	70.29'
TLE6017	347+68.43	50.88'
TLE6018	347+80.72	-50.50'
TLE6030	344+86.66	50.11'
TLE6031	344+72.12	238.80'
TLE6032	344+67.13	238.43'
TLE6033	343+67.30	226.49'
TLE6034	343+62.32	226.09'
TLE6035	343+75.11	65.31'
TLE6036	343+61.00	64.18'
TLE6037	343+27.62	55.50'
TLE6038	342+62.08	50.50'
TLE6039	341+15.25	50.50'
TLE6040	341+13.55	71.96'
TLE6041	341+08.85	71.57'
TLE6042	343+65.18	190.12'
TLE6043	343+70.17	190.49'
TLE6044	343+71.36	175.54'
TLE6045	343+66.37	175.17'

202 WE ENERGIES(ELECTRIC)
DOC. 3897356 - PAR. 77
DOC. 3897357 - PAR. 77
DOC. 09110381 - PAR. 77
DOC. 09196157 - PAR. 83

203 AT & T(COMMUNICATIONS)
DOC. 3897356 - PAR. 77
DOC. 3897357 - PAR. 77

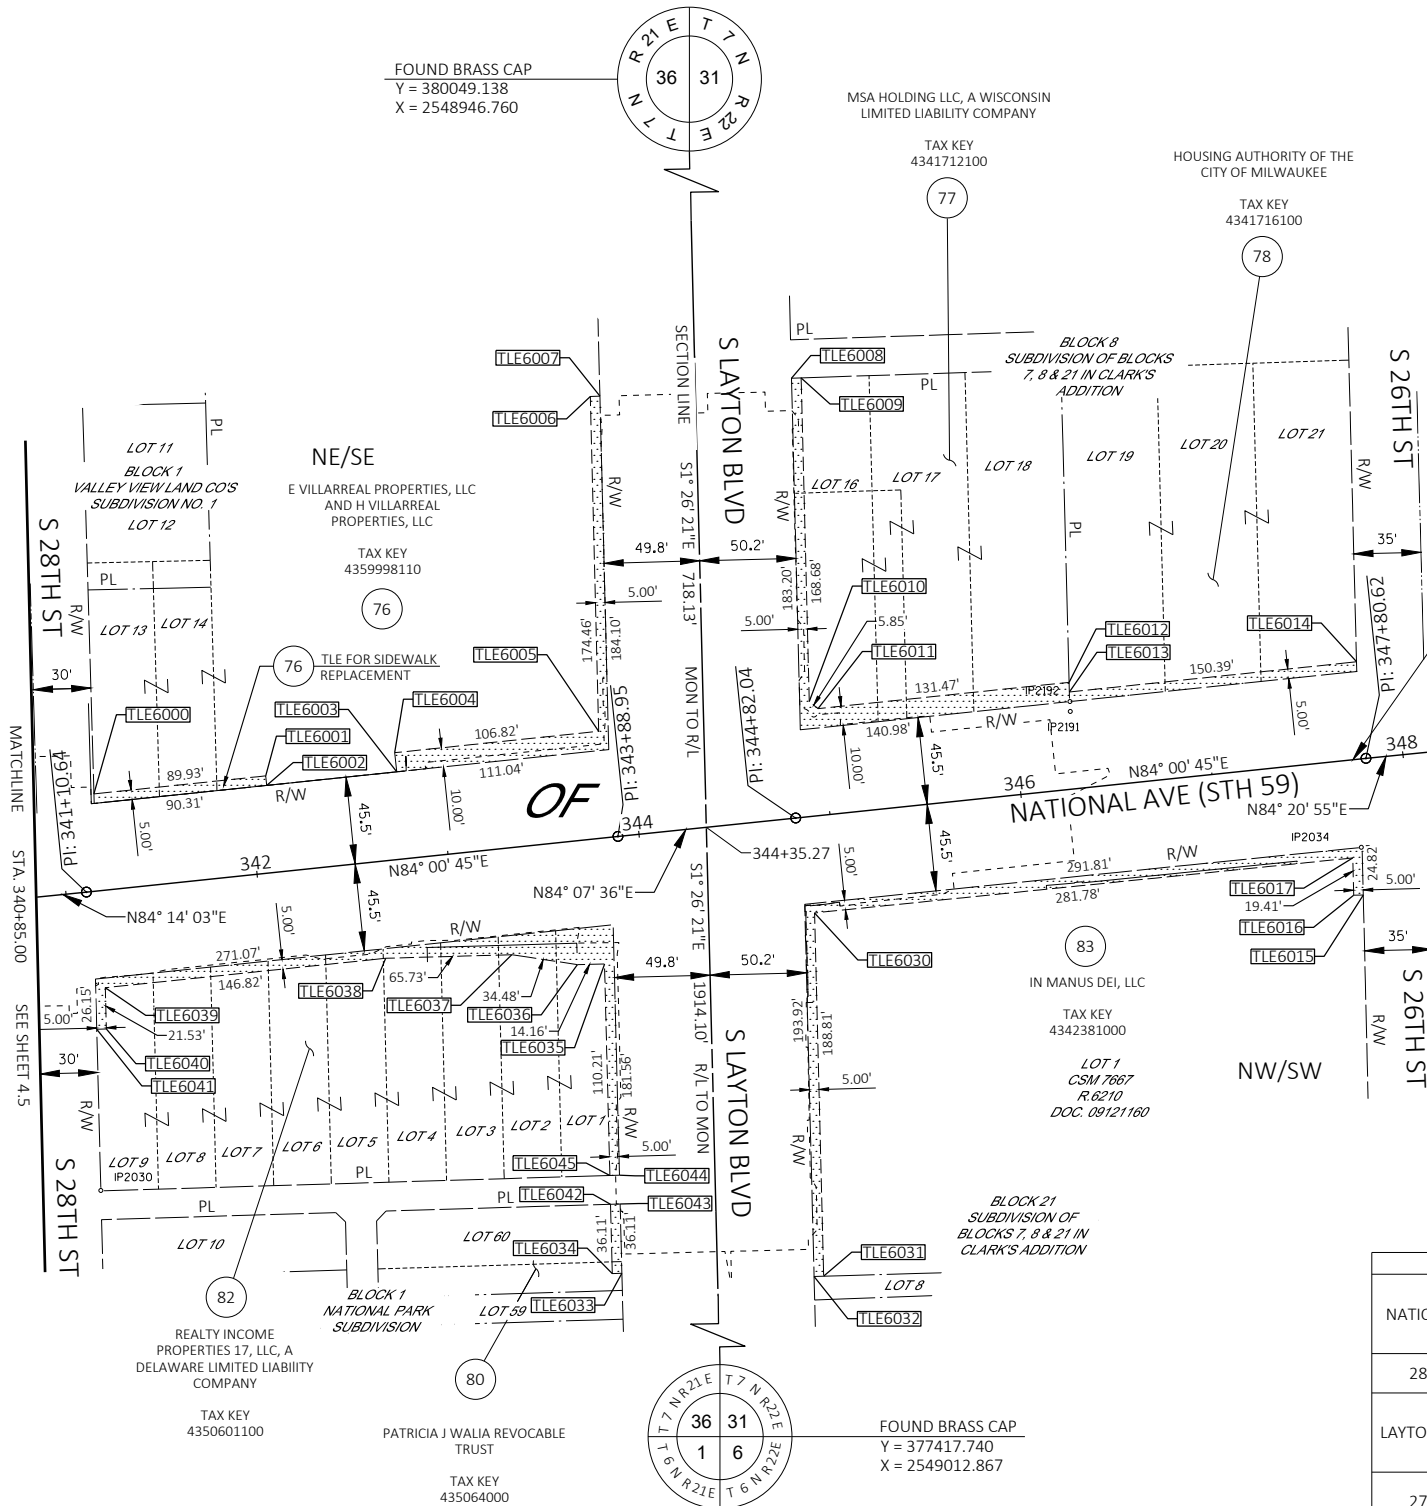

END RELOCATION ORDER
PROJECT I.D. 2410-10-20
STA 347+73.85
Y= 379366.459
X= 2549301.544
354.78' EAST AND 682.68' SOUTH
OF THE E1/4 CORNER OF SEC.
36, T-7-N, R-21-E.

EXISTING MONUMENTS			
POINT	Y (NORTHING)	X (EASTING)	DESCRIPTION
IP2030	379142.055	2548649.467	1.25" OD PIPE
IP2034	379320.772	2549305.882	CHISELED X
IP2191	379391.552	2549154.285	CHISELED X
IP2192	379396.745	2549154.113	1.75" OD PIPE

FOUND MONUMENT INFORMATION SHOWN REPRESENTS TYPE AND LOCATION OF EXISTING MONUMENTS WITHOUT OPINION AS TO THEIR VALIDITY AND USE AS A PROPERTY CORNER.

HWY	BASIS OF EXISTING R/W	R/W WIDTH	YEAR
NATIONAL AVENUE	NATIONAL PARK SUBDIVISION	91	1901
	VALLEY VIEW LAND CO'S SUBDIVISION NO. 1		1901
	SUBDIVISION OF BLOCKS 7,8 & 21 IN CLARK'S ADDITION		1876
	CSM 7667		2005
28TH STREET	NATIONAL PARK SUBDIVISION	60	1901
	VALLEY VIEW LAND CO'S SUBDIVISION NO. 1		1901
LAYTON BOULEVARD	NATIONAL PARK SUBDIVISION	100	1901
	VALLEY VIEW LAND CO'S SUBDIVISION NO. 1		1901
	SUBDIVISION OF BLOCKS 7,8 & 21 IN CLARK'S ADDITION		1876
	CSM 7667		2005
27TH STREET	NATIONAL PARK SUBDIVISION	60	1901
	VALLEY VIEW LAND CO'S SUBDIVISION NO. 1		1901

REVISION DATE	DATE	GRID FACTOR
	11/07/2024	1.0000000



HWY: NATIONAL AVE. (STH 59)

COUNTY: MILWAUKEE

STATE R/W PROJECT NUMBER 2410-10-20

CONSTRUCTION PROJECT NUMBER 2410-10-70

PLAT SHEET 4.6

PS&E SHEET

E