



N. HUMBOLDT STREET ELEVATION

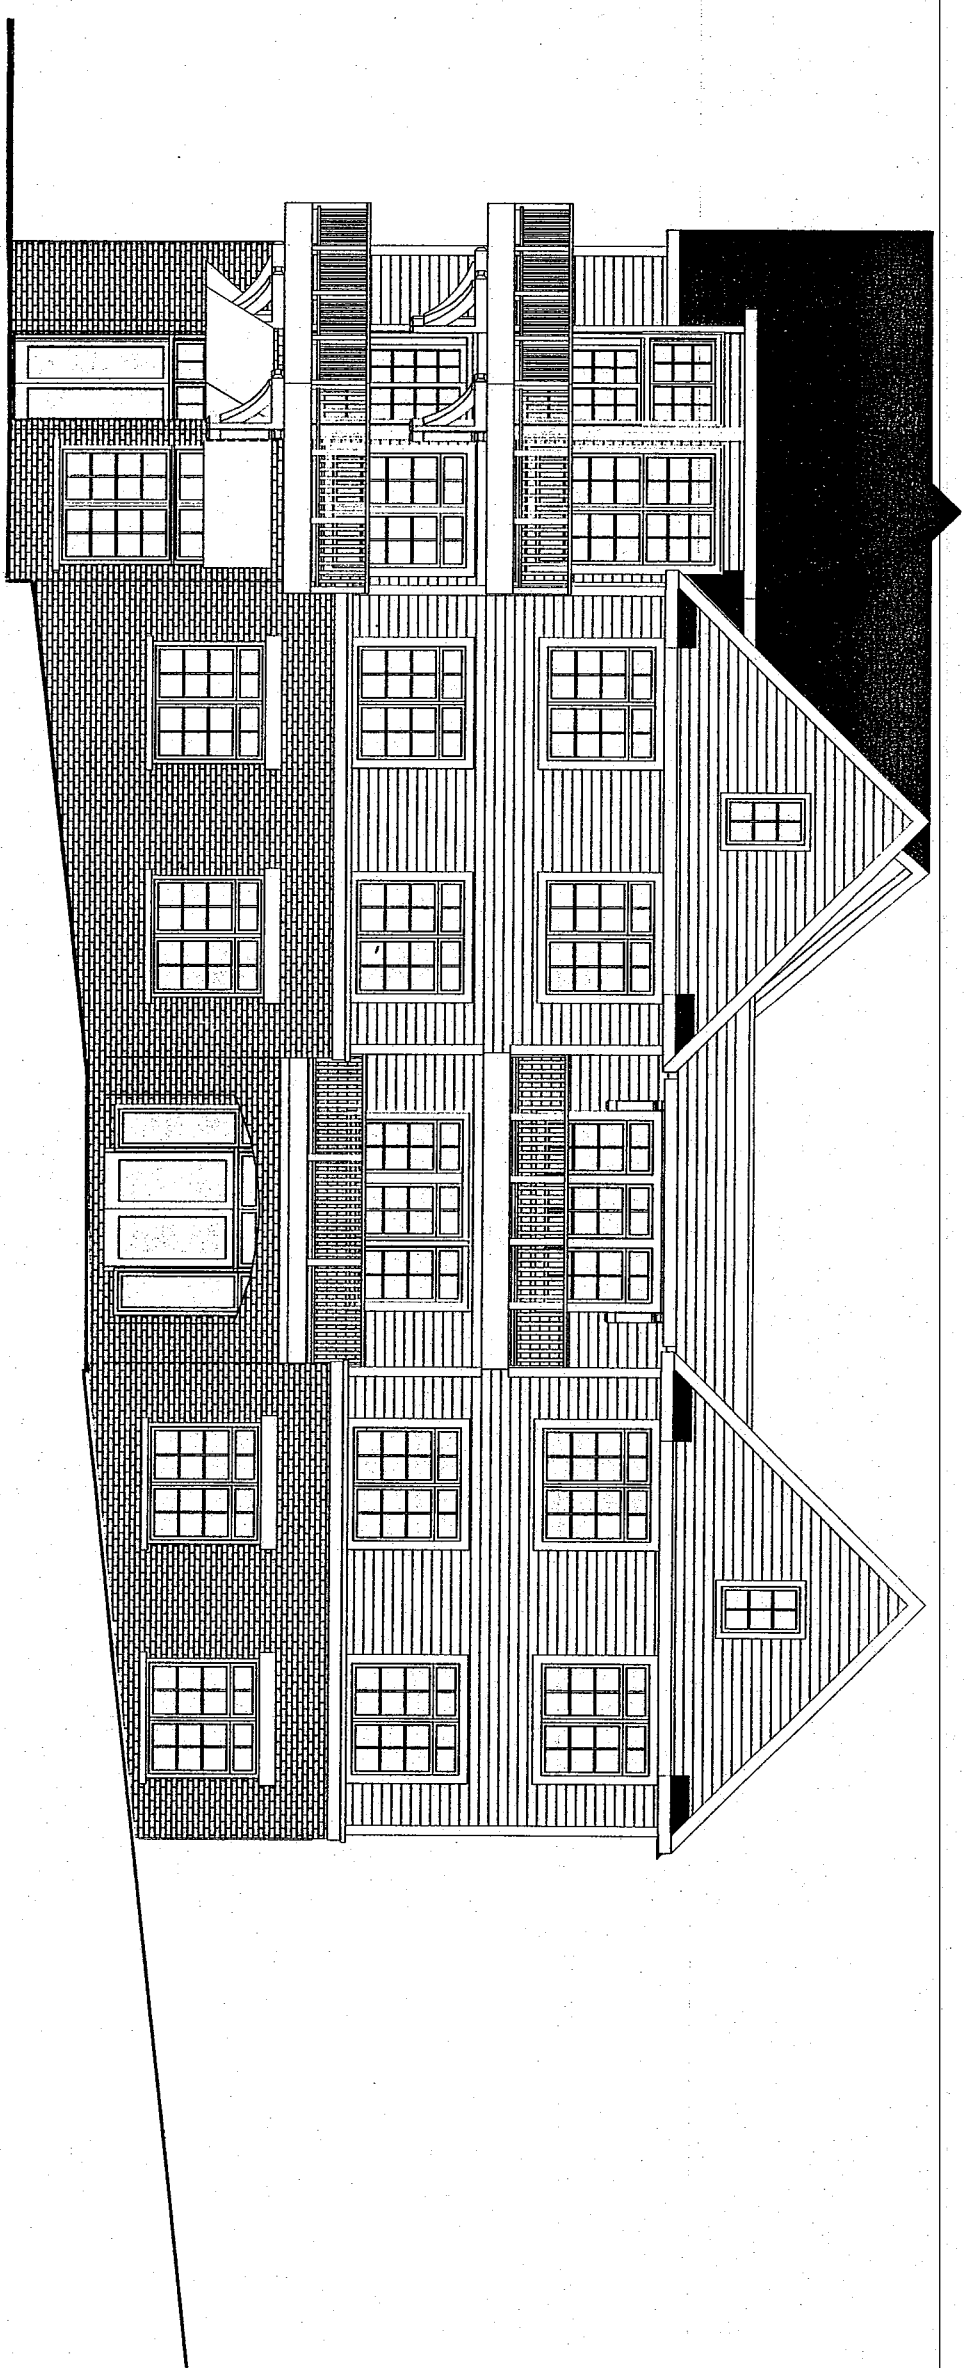


IPM #116
G 20557
near
AIA (S)

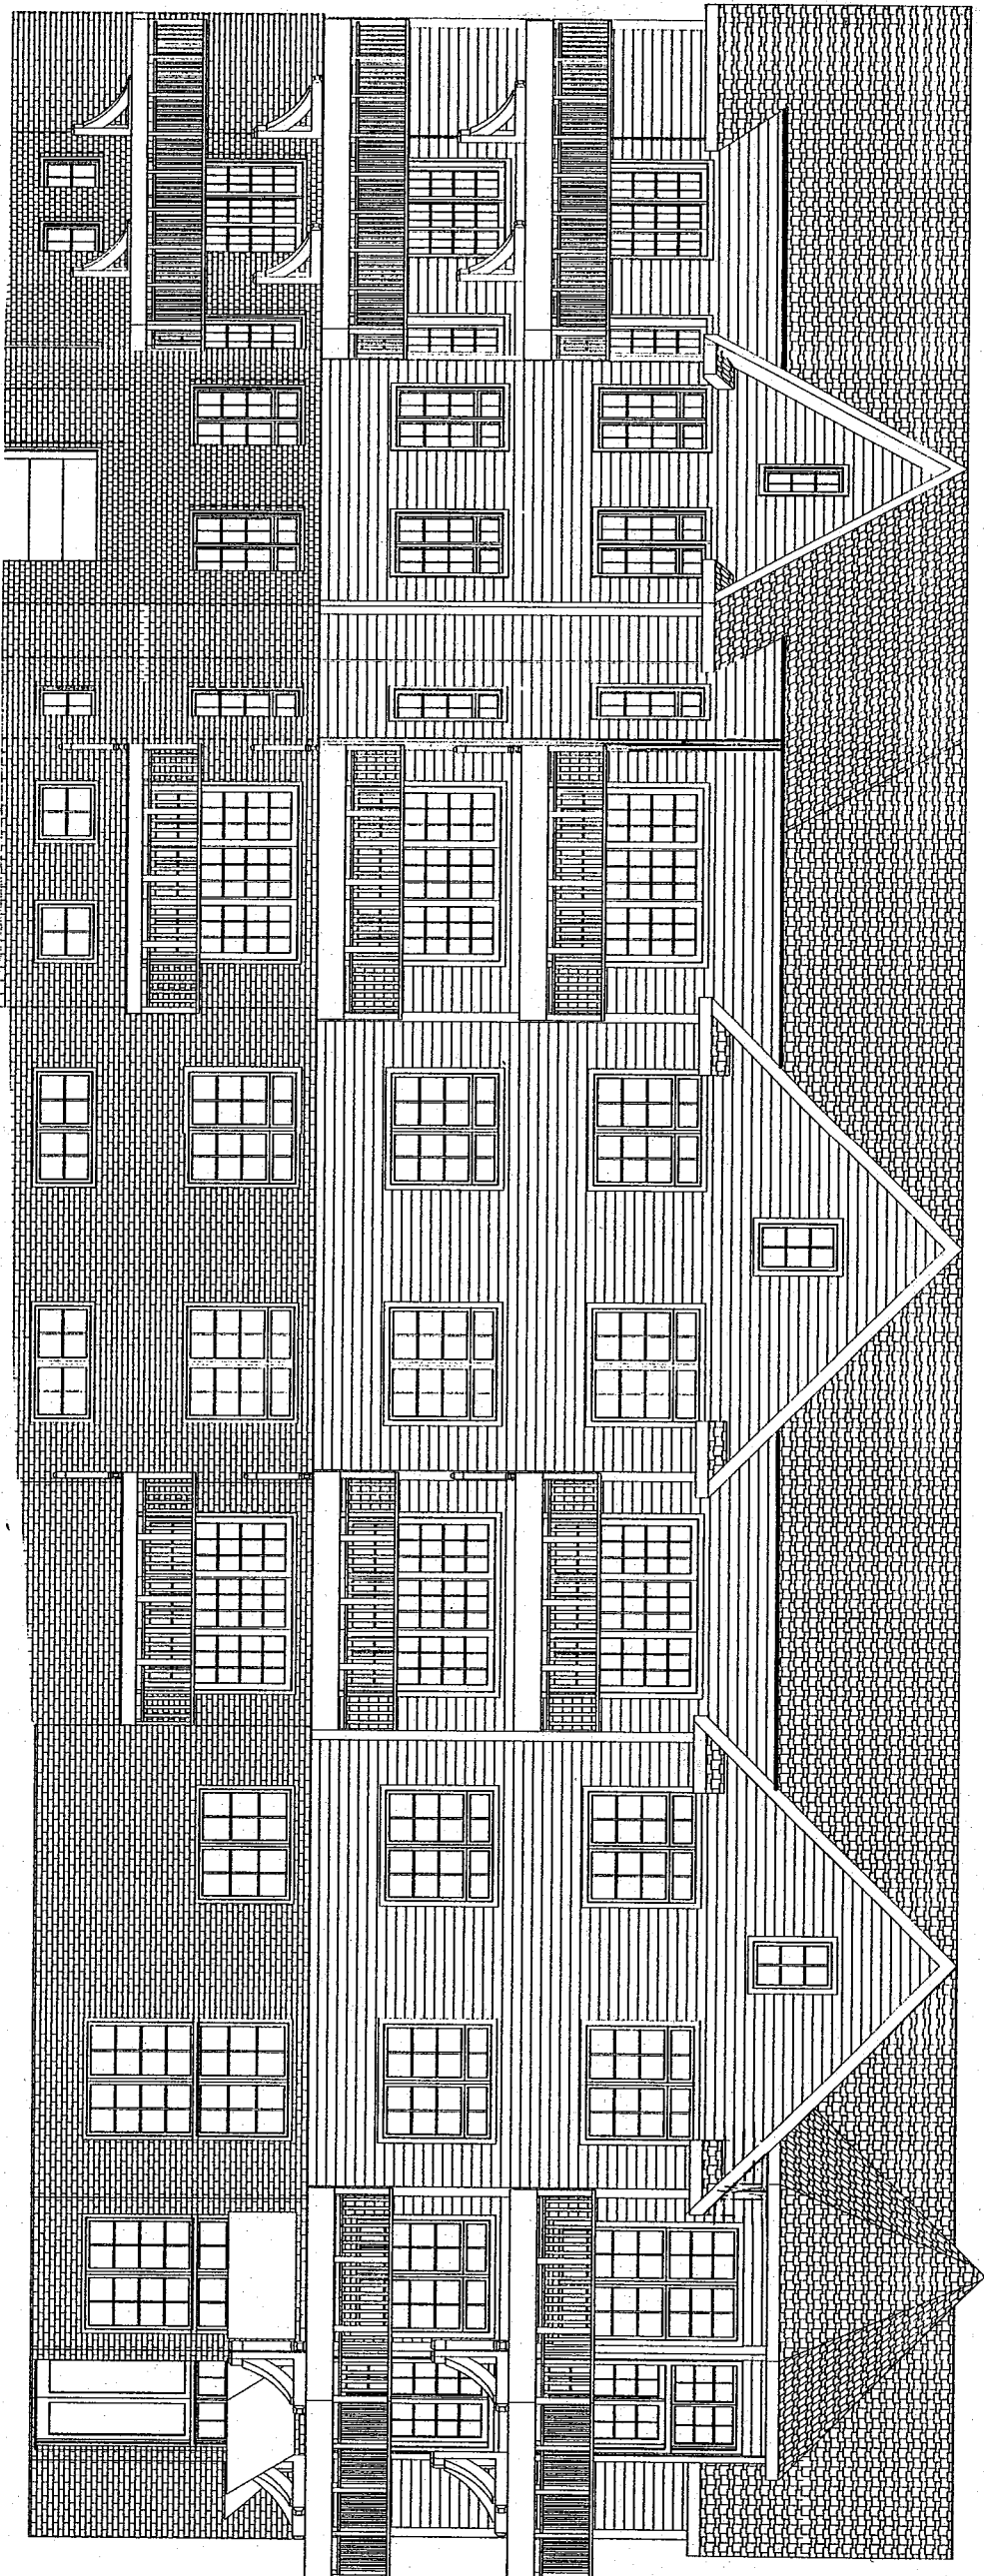


5

KANNE PLACE ELEVATION

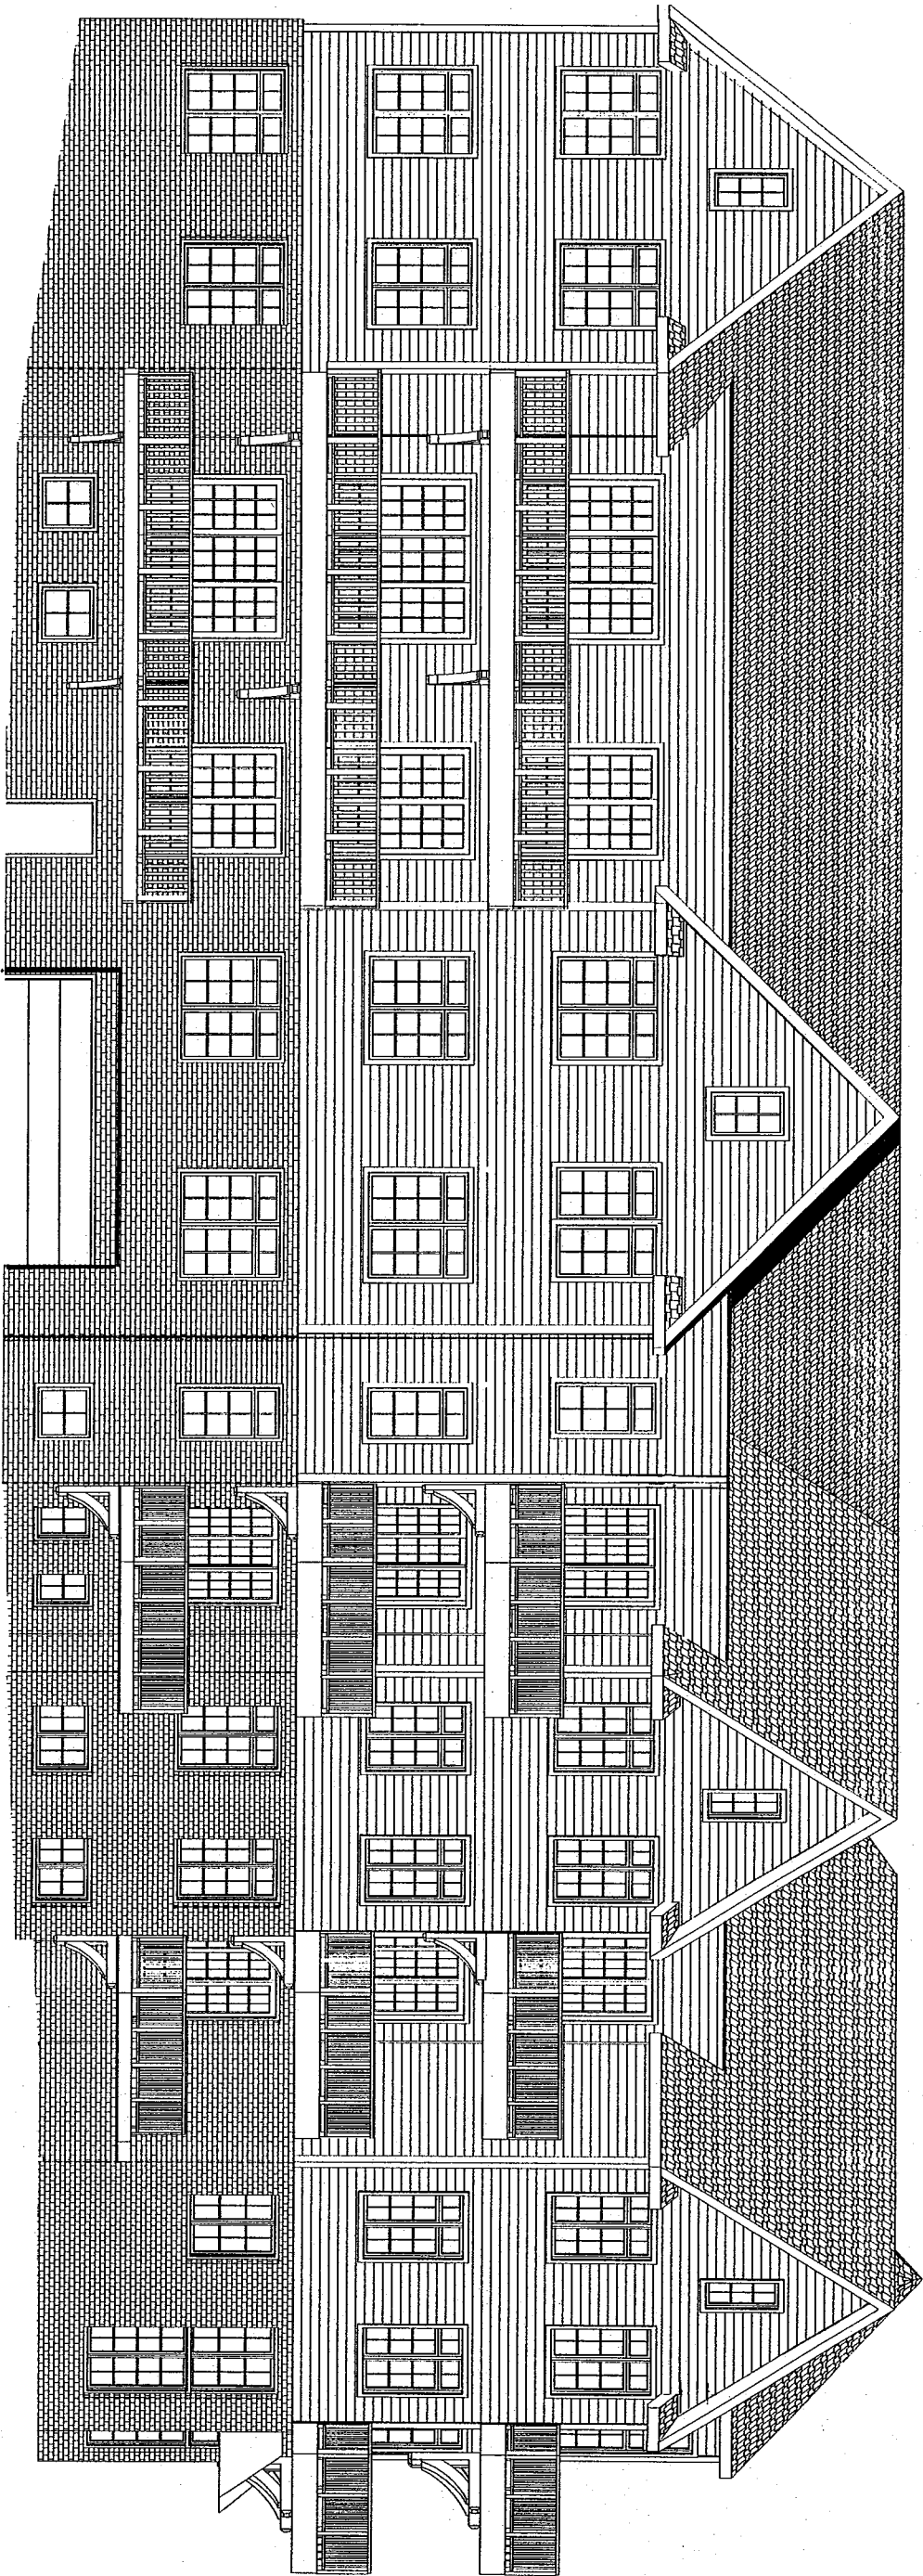


N. PULASKI STREET ELEVATION

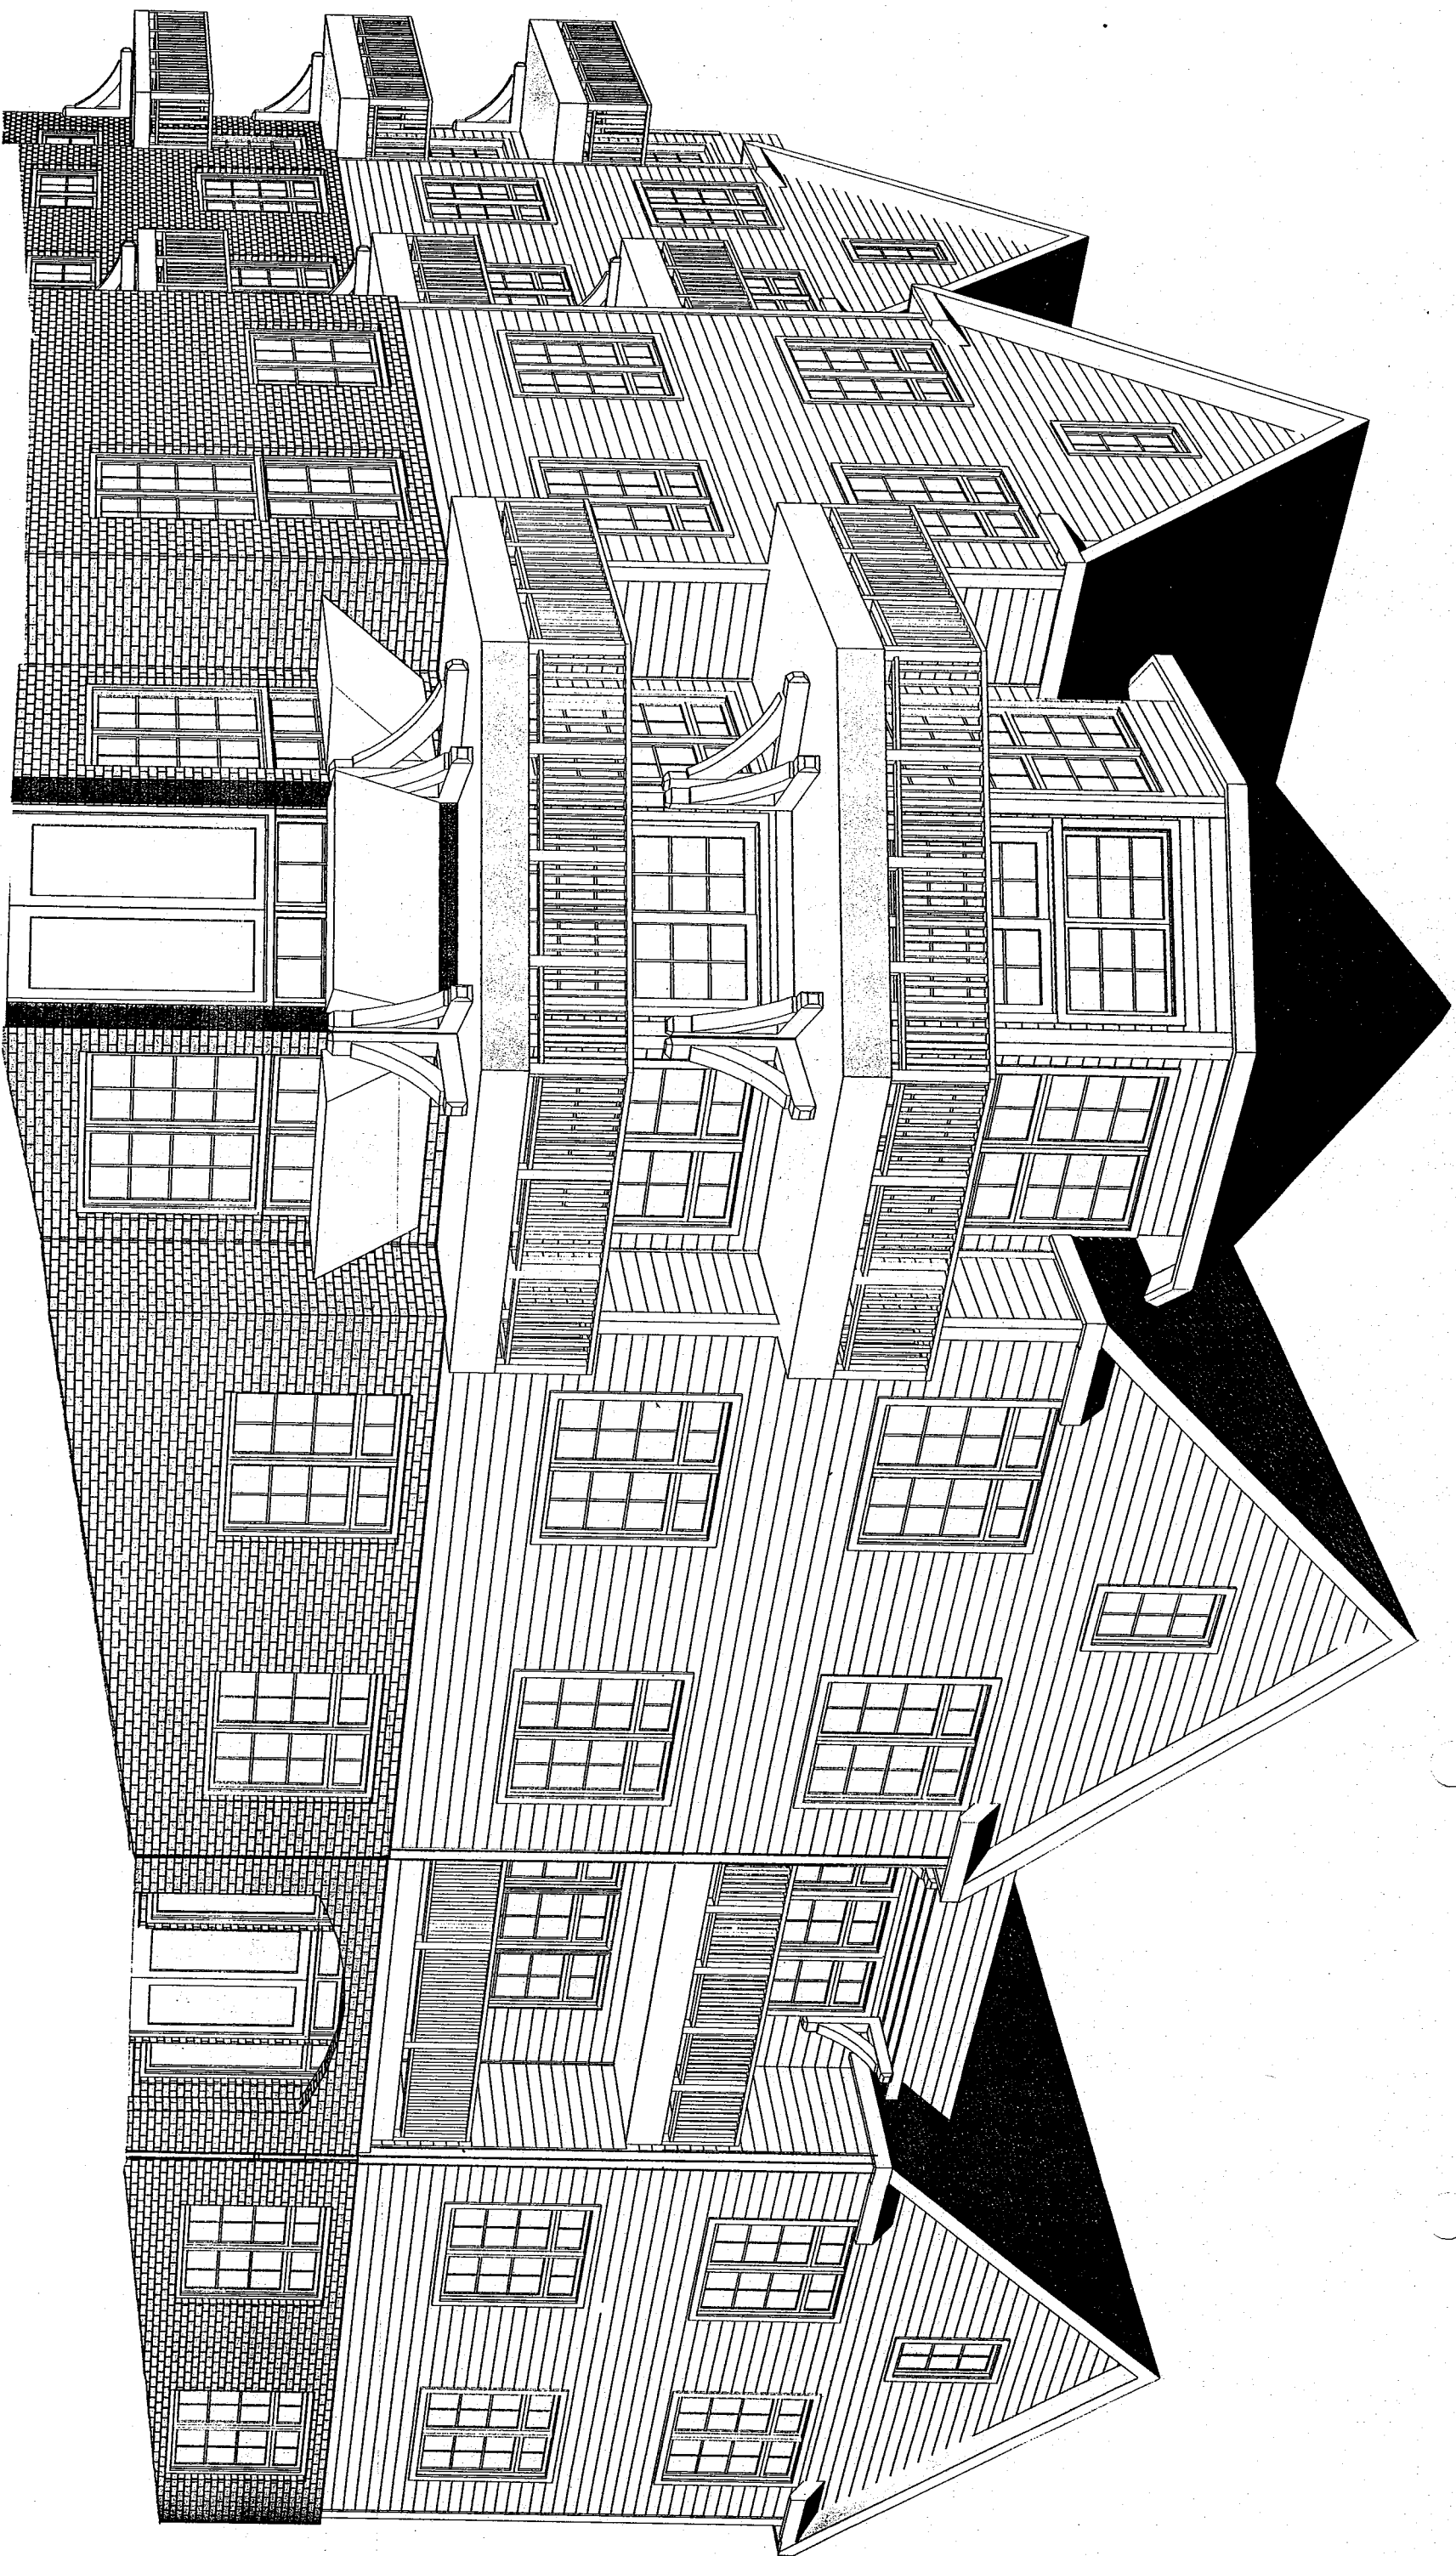

View From Kane Place & Humboldt Avenue

N. Humboldt Avenue

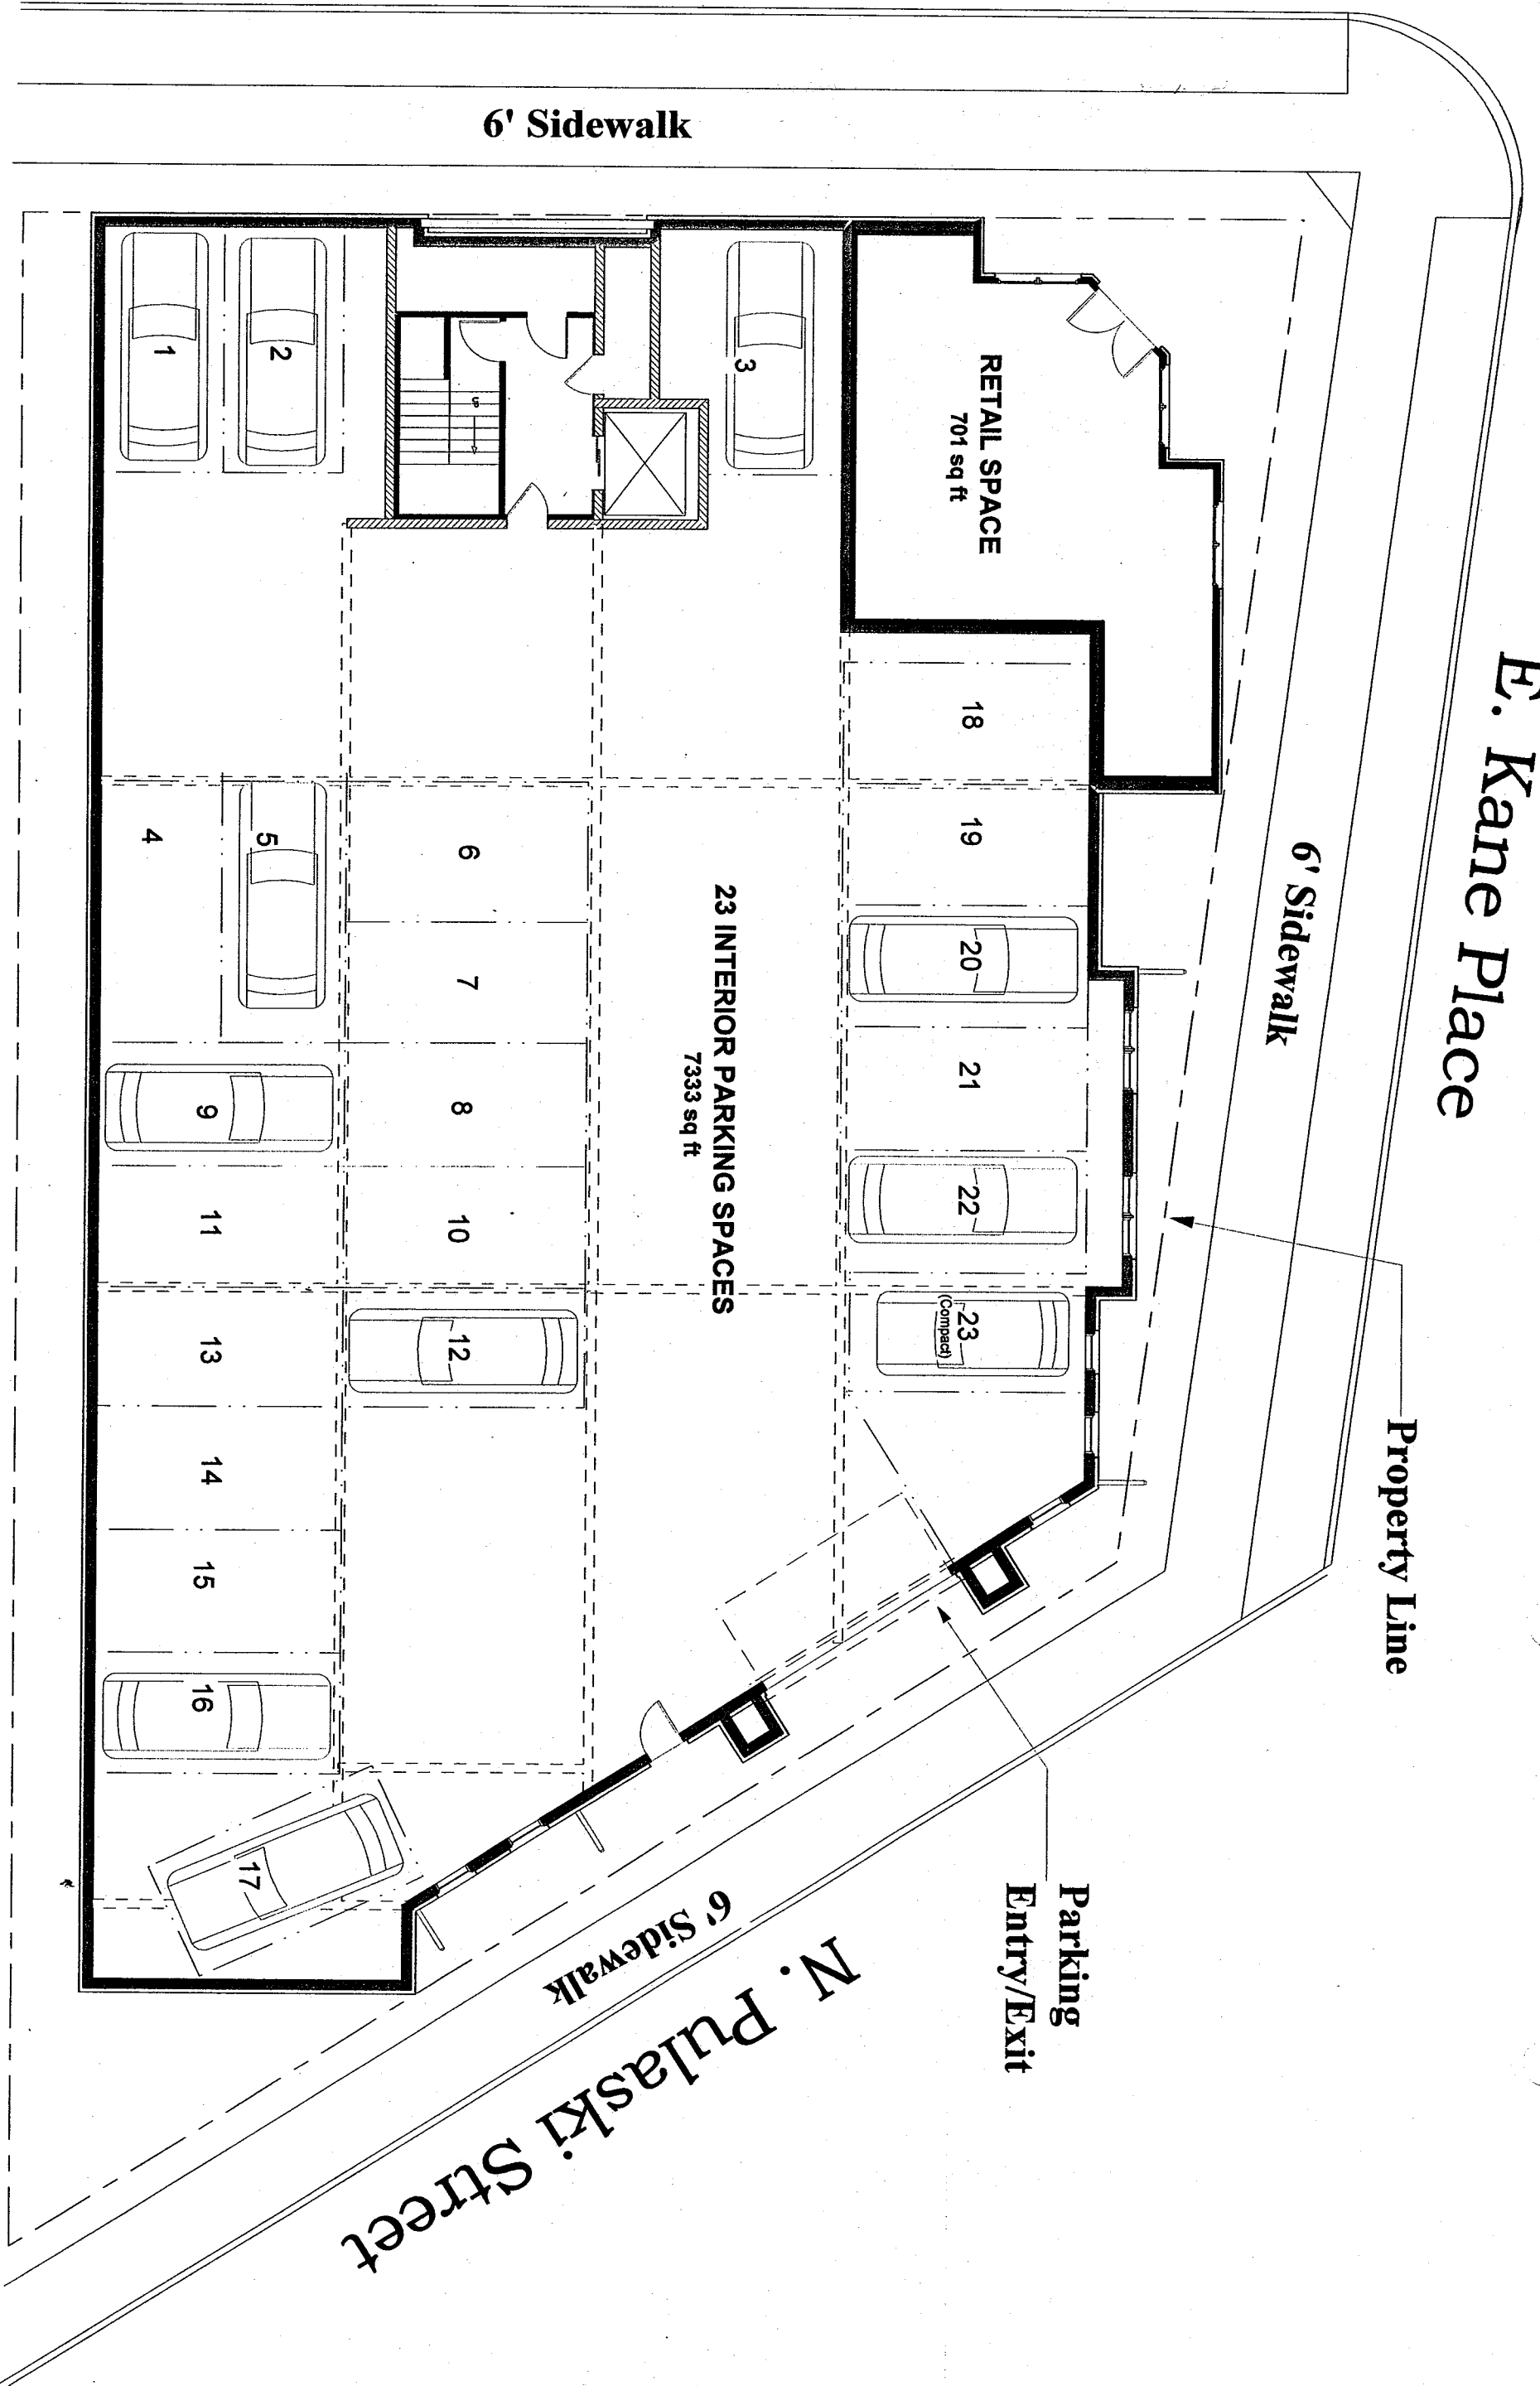

E. Kane Place

Property Line

6' Sidewalk

Parking
Entry/Exit


N. Pulaski Street

6' Sidewalk

RETAIL SPACE
701 sq ft

23 INTERIOR PARKING SPACES
7333 sq ft

SITE/GARAGE LEVEL PLAN

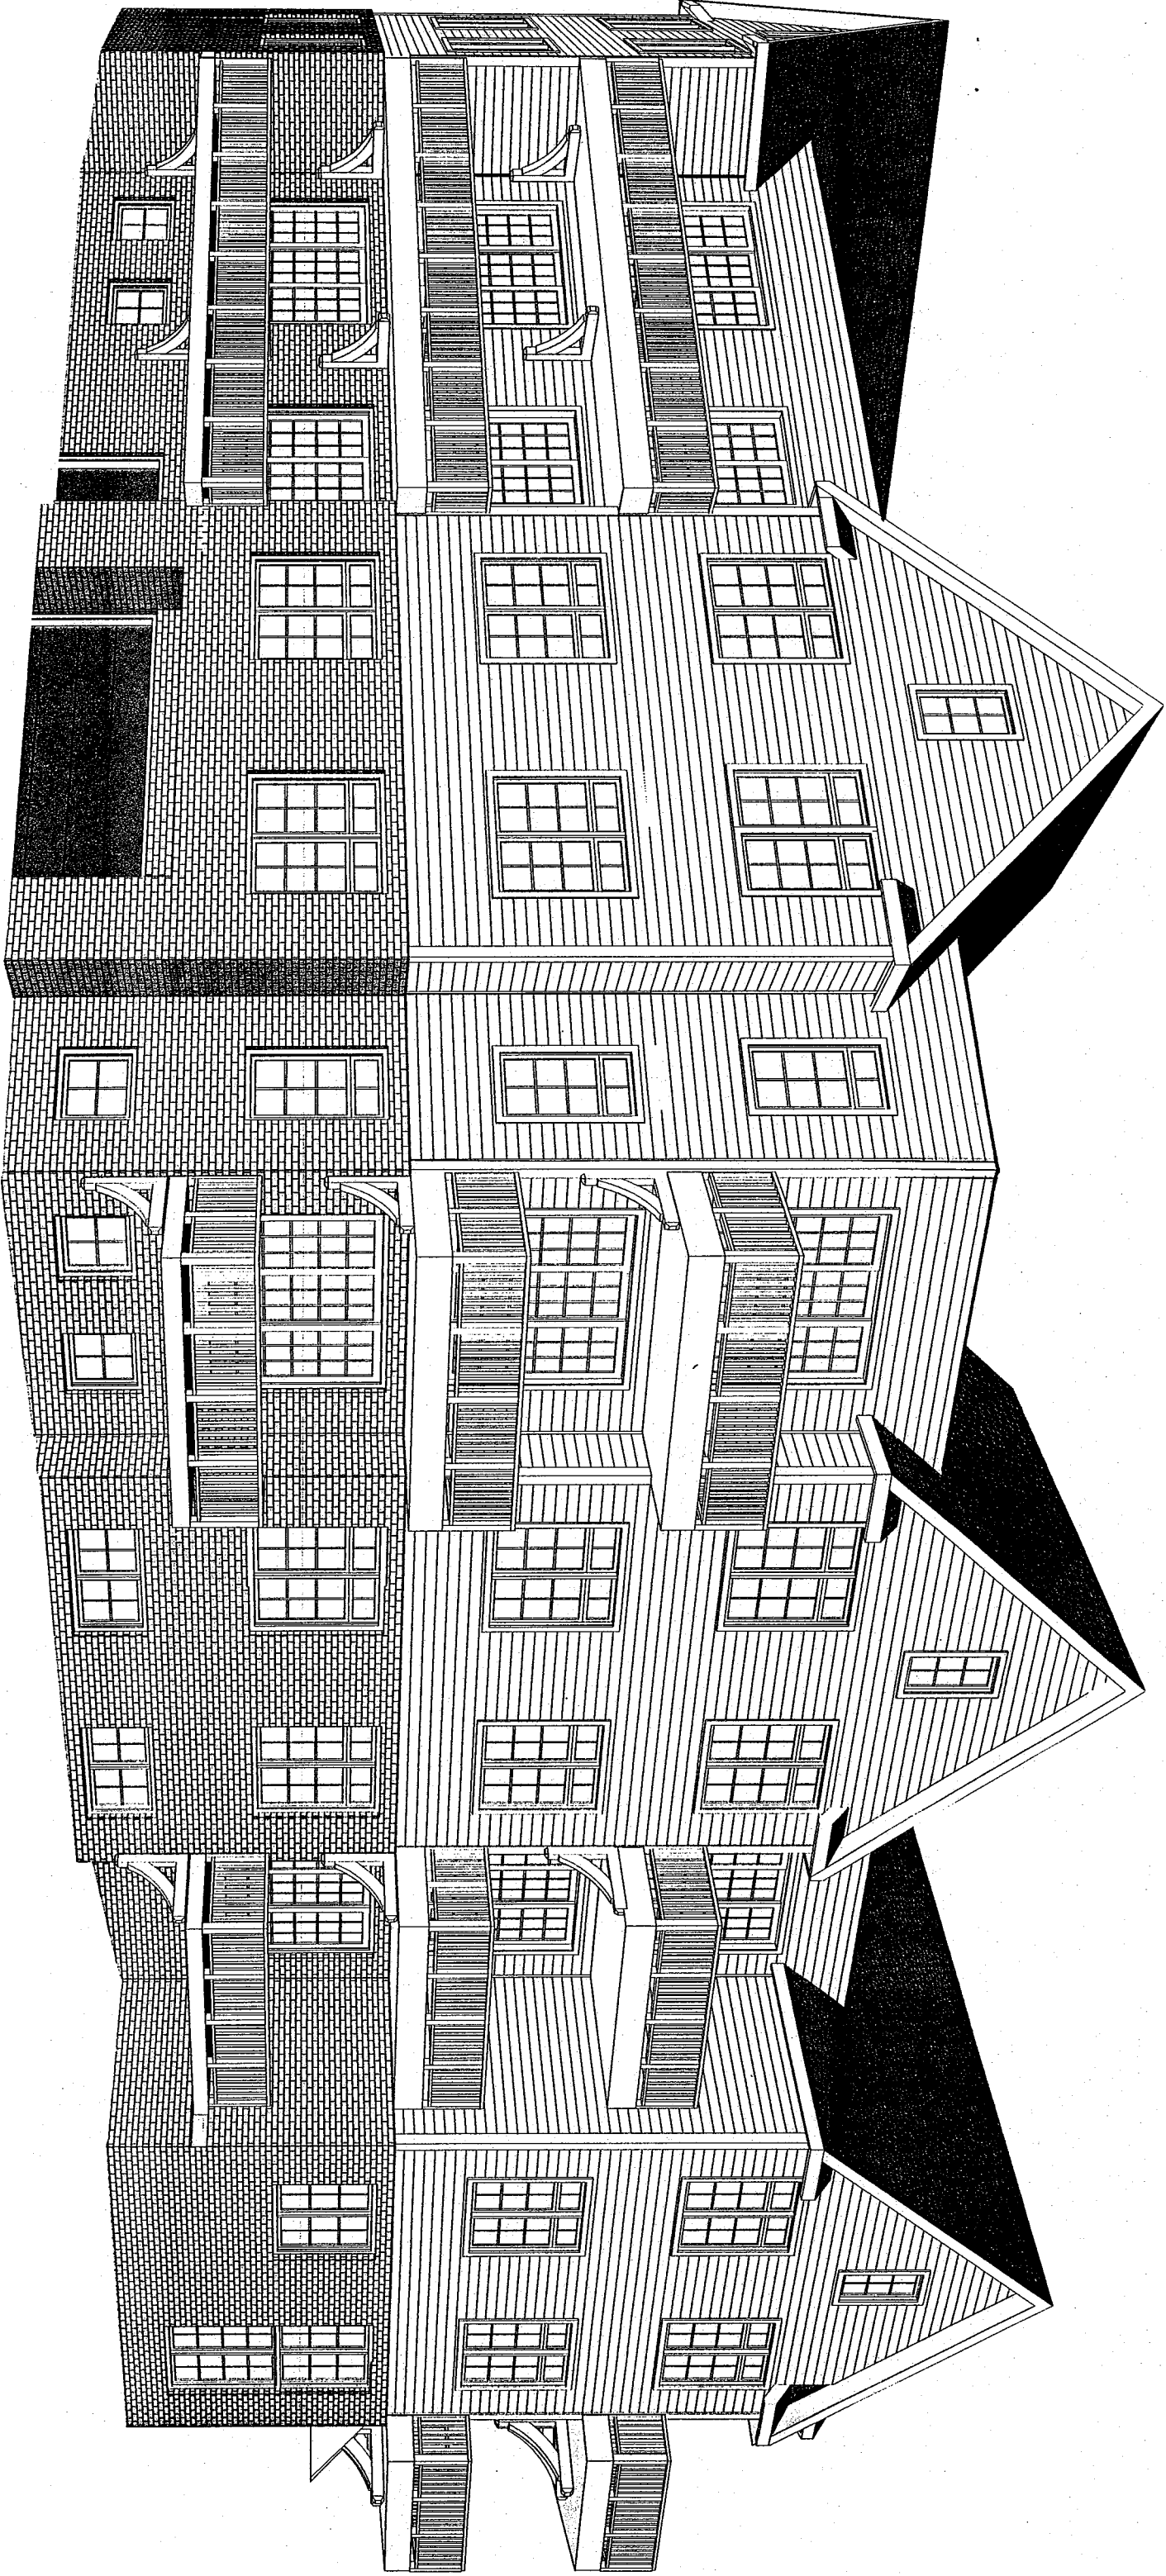

View From Kane Place & Pulaski Street