
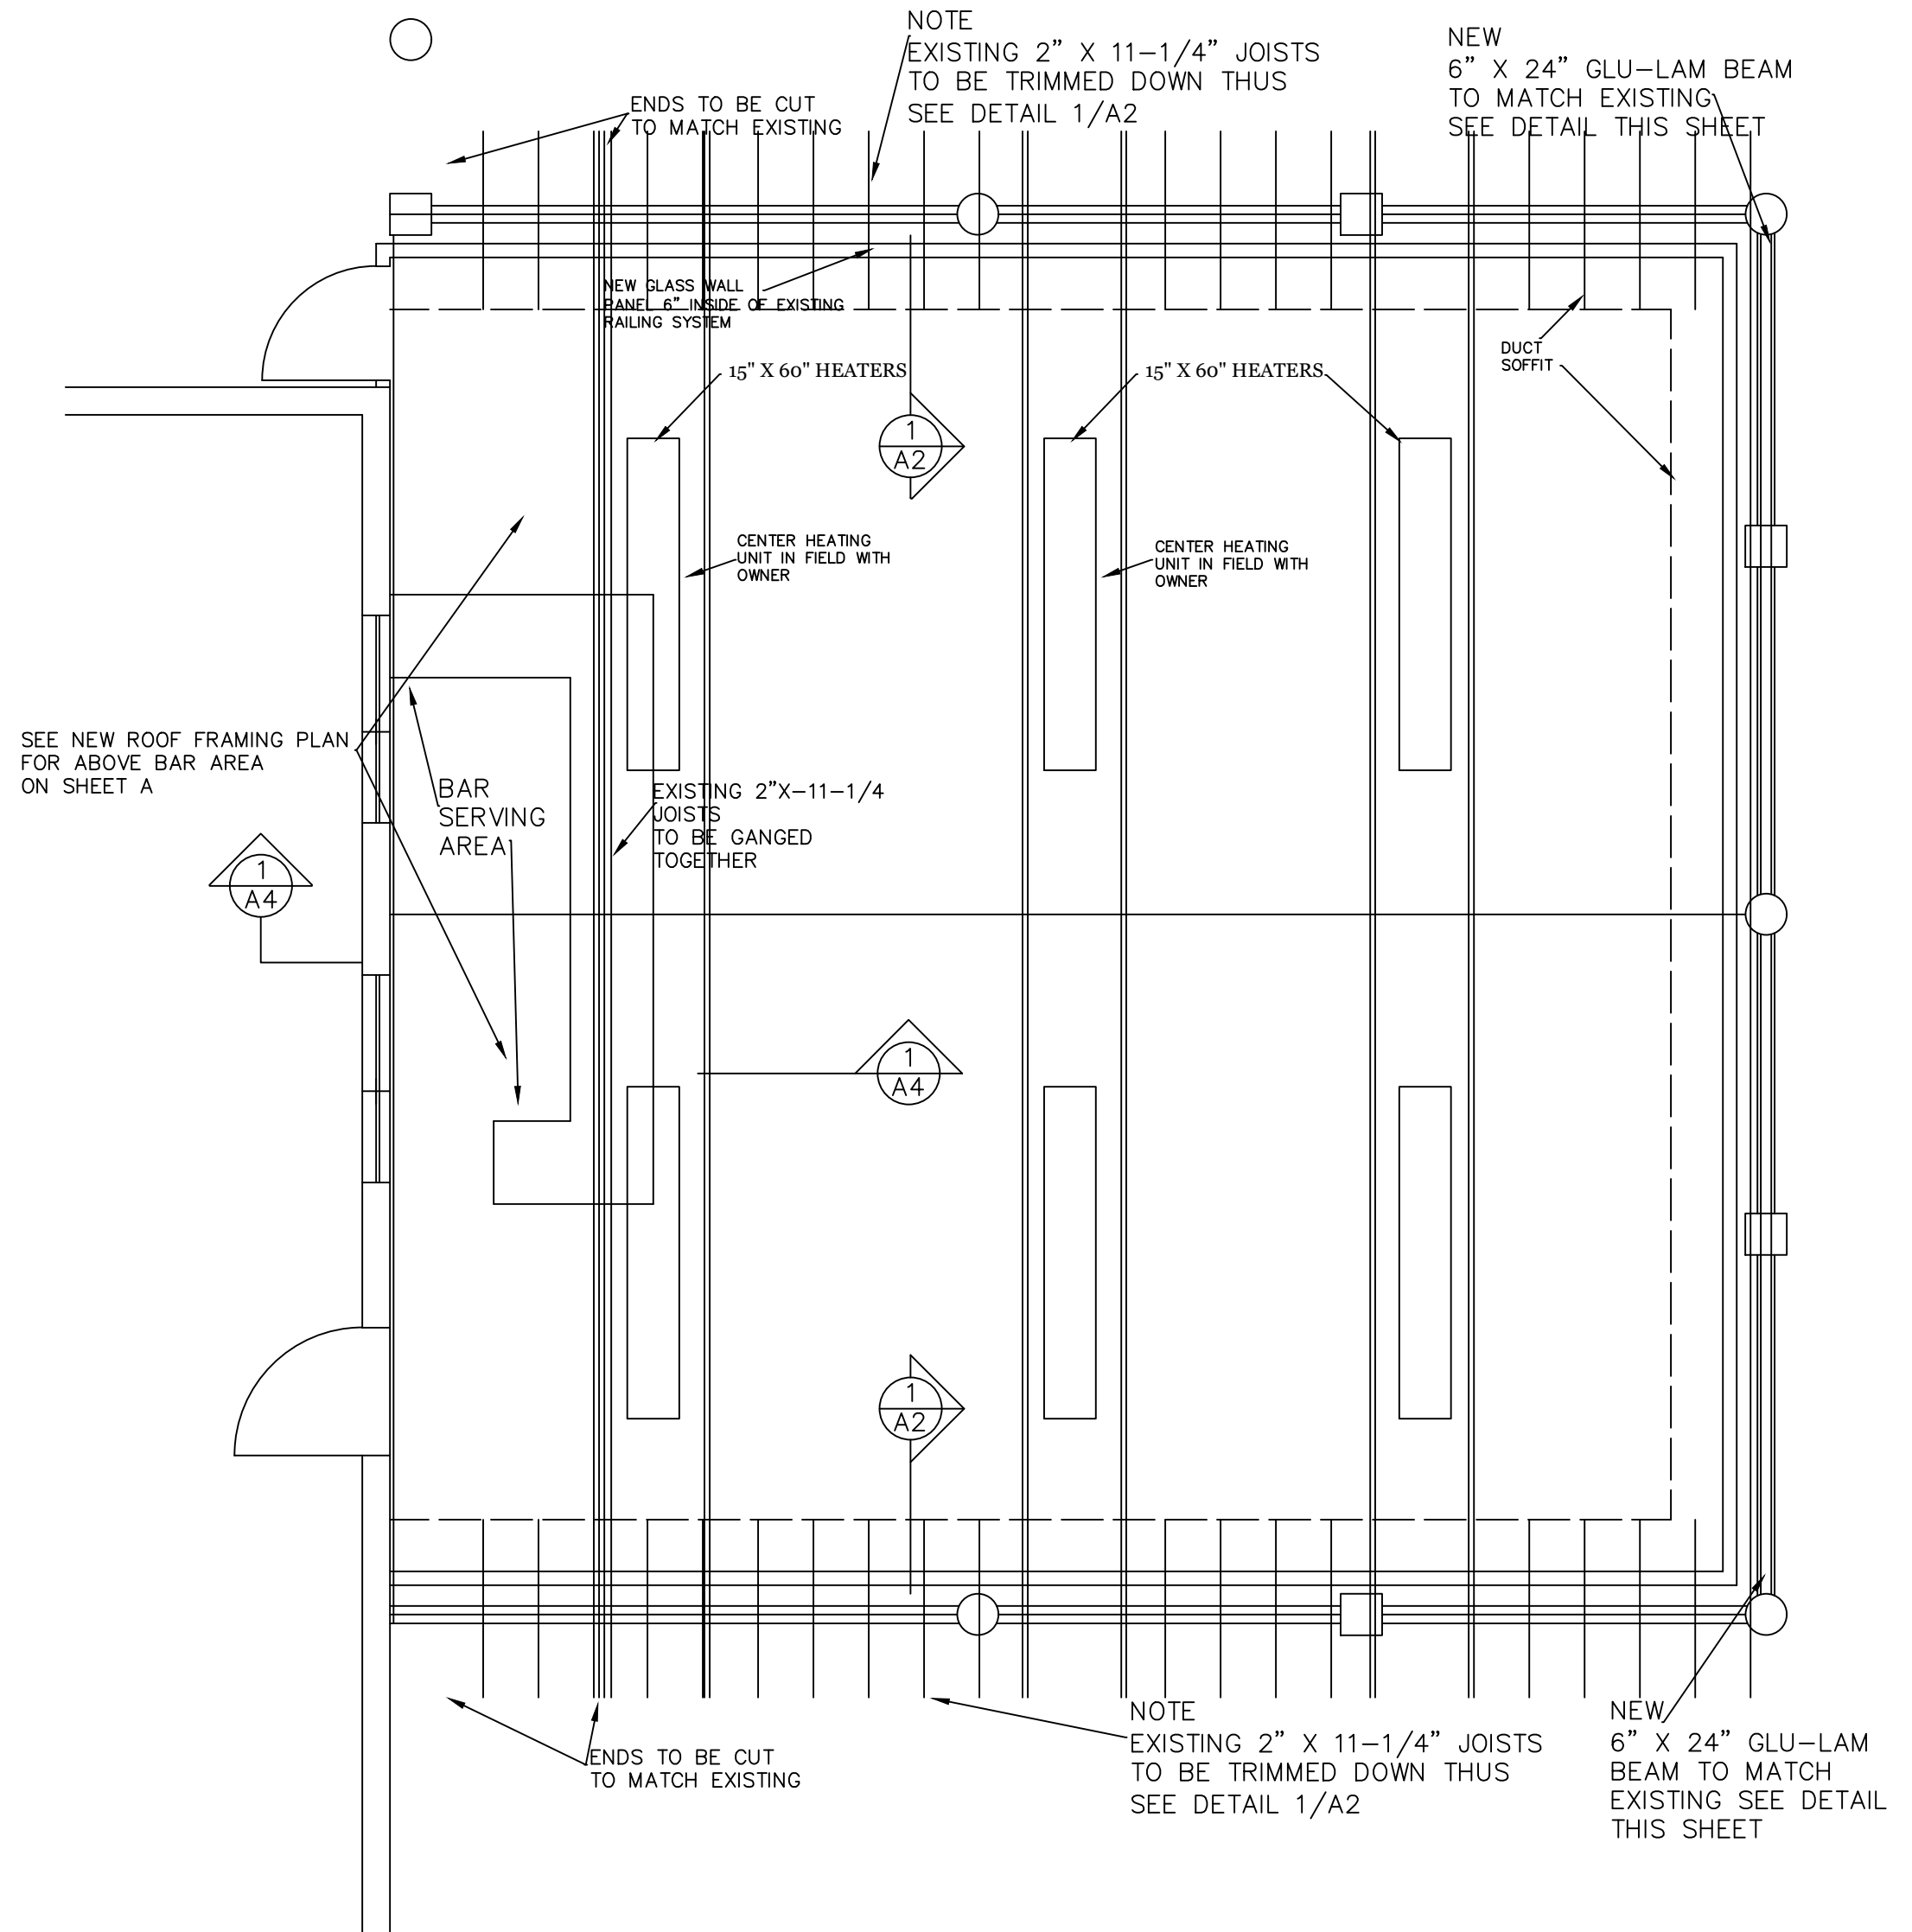



EXISTING LAYOUT

SCALE 1/4" = 1'-0"

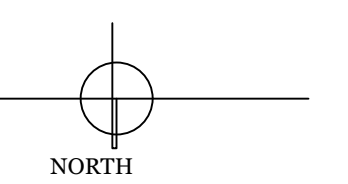

PROPOSED LAYOUT

SCALE 1/4" = 1'-0"

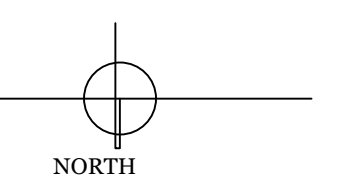

DATE
3-14-16

REVISIONS
4-12-16

WILLIAM A. MORRIS ARCHITECT LLC
5313 87TH PLACE
PLEASANT PRAIRIE, WI. 53158

REMODELING OF CASABLANCA
728 EAST BRADY STREET
MILWAUKEE WI.

A2