


TYPICAL CROSS SECTION

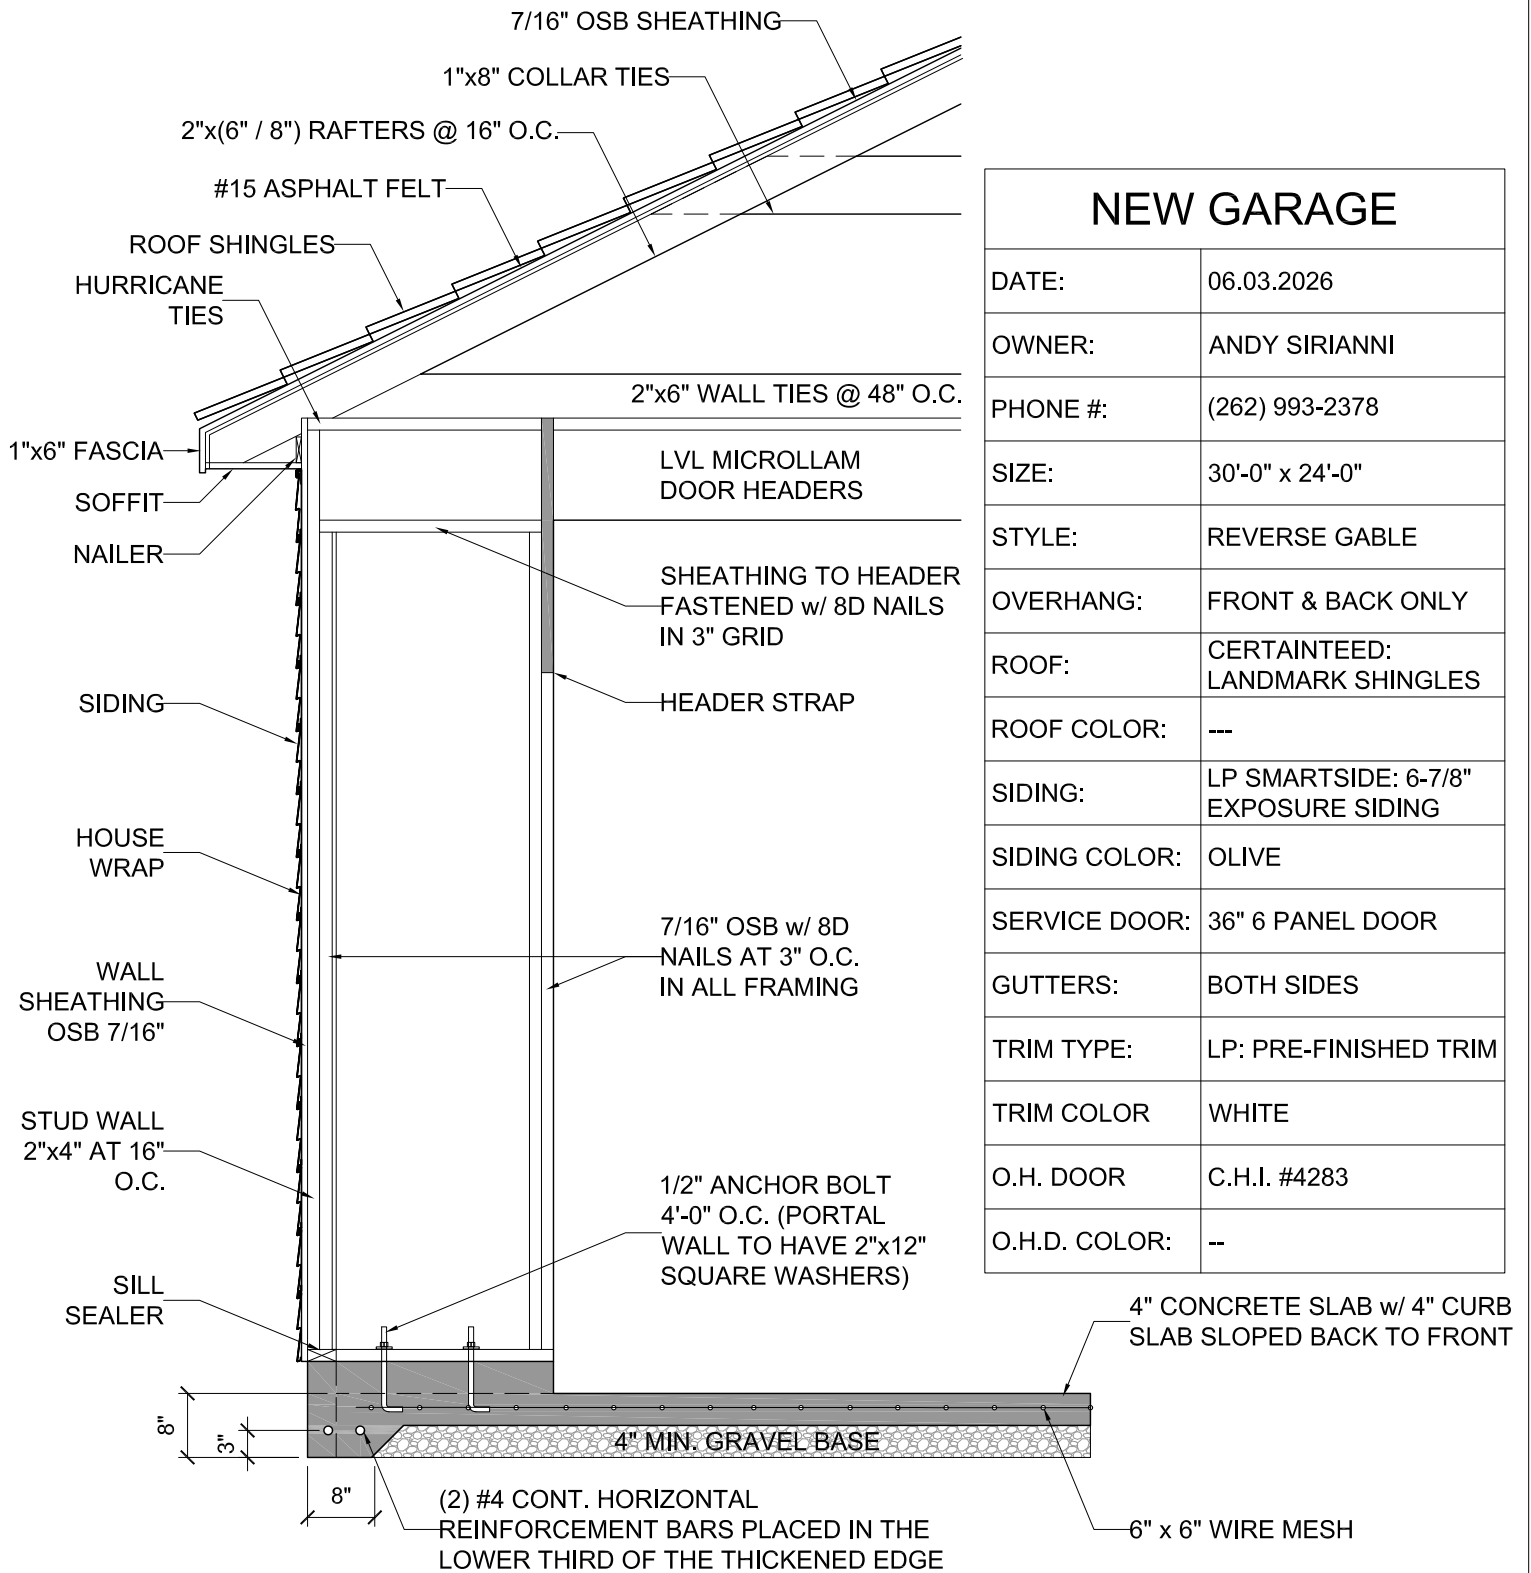

NEW GARAGE	
DATE:	06.03.2026
OWNER:	ANDY SIRIANNI
PHONE #:	(262) 993-2378
SIZE:	30'-0" x 24'-0"
STYLE:	REVERSE GABLE
OVERHANG:	FRONT & BACK ONLY
ROOF:	CERTAINTEED: LANDMARK SHINGLES
ROOF COLOR:	---
SIDING:	LP SMARTSIDE: 6-7/8" EXPOSURE SIDING
SIDING COLOR:	OLIVE
SERVICE DOOR:	36" 6 PANEL DOOR
GUTTERS:	BOTH SIDES
TRIM TYPE:	LP: PRE-FINISHED TRIM
TRIM COLOR	WHITE
O.H. DOOR	C.H.I. #4283
O.H.D. COLOR:	--

OWNER:	ANDY SIRIANNI	GARAGE SIZE:	30'-0" x 24'-0"
ADDRESS:	2848 N. SHERMAN BLVD. MILWAUKEE, WI 53210	GARAGE SYTLE:	REVERSE GABLE
		DRAWING SCALE:	1/2" = 1'-0"

