


Proposed Land Conveyances

Milwaukee Metropolitan Sewerage District Valley Park Neighborhood Flood Project

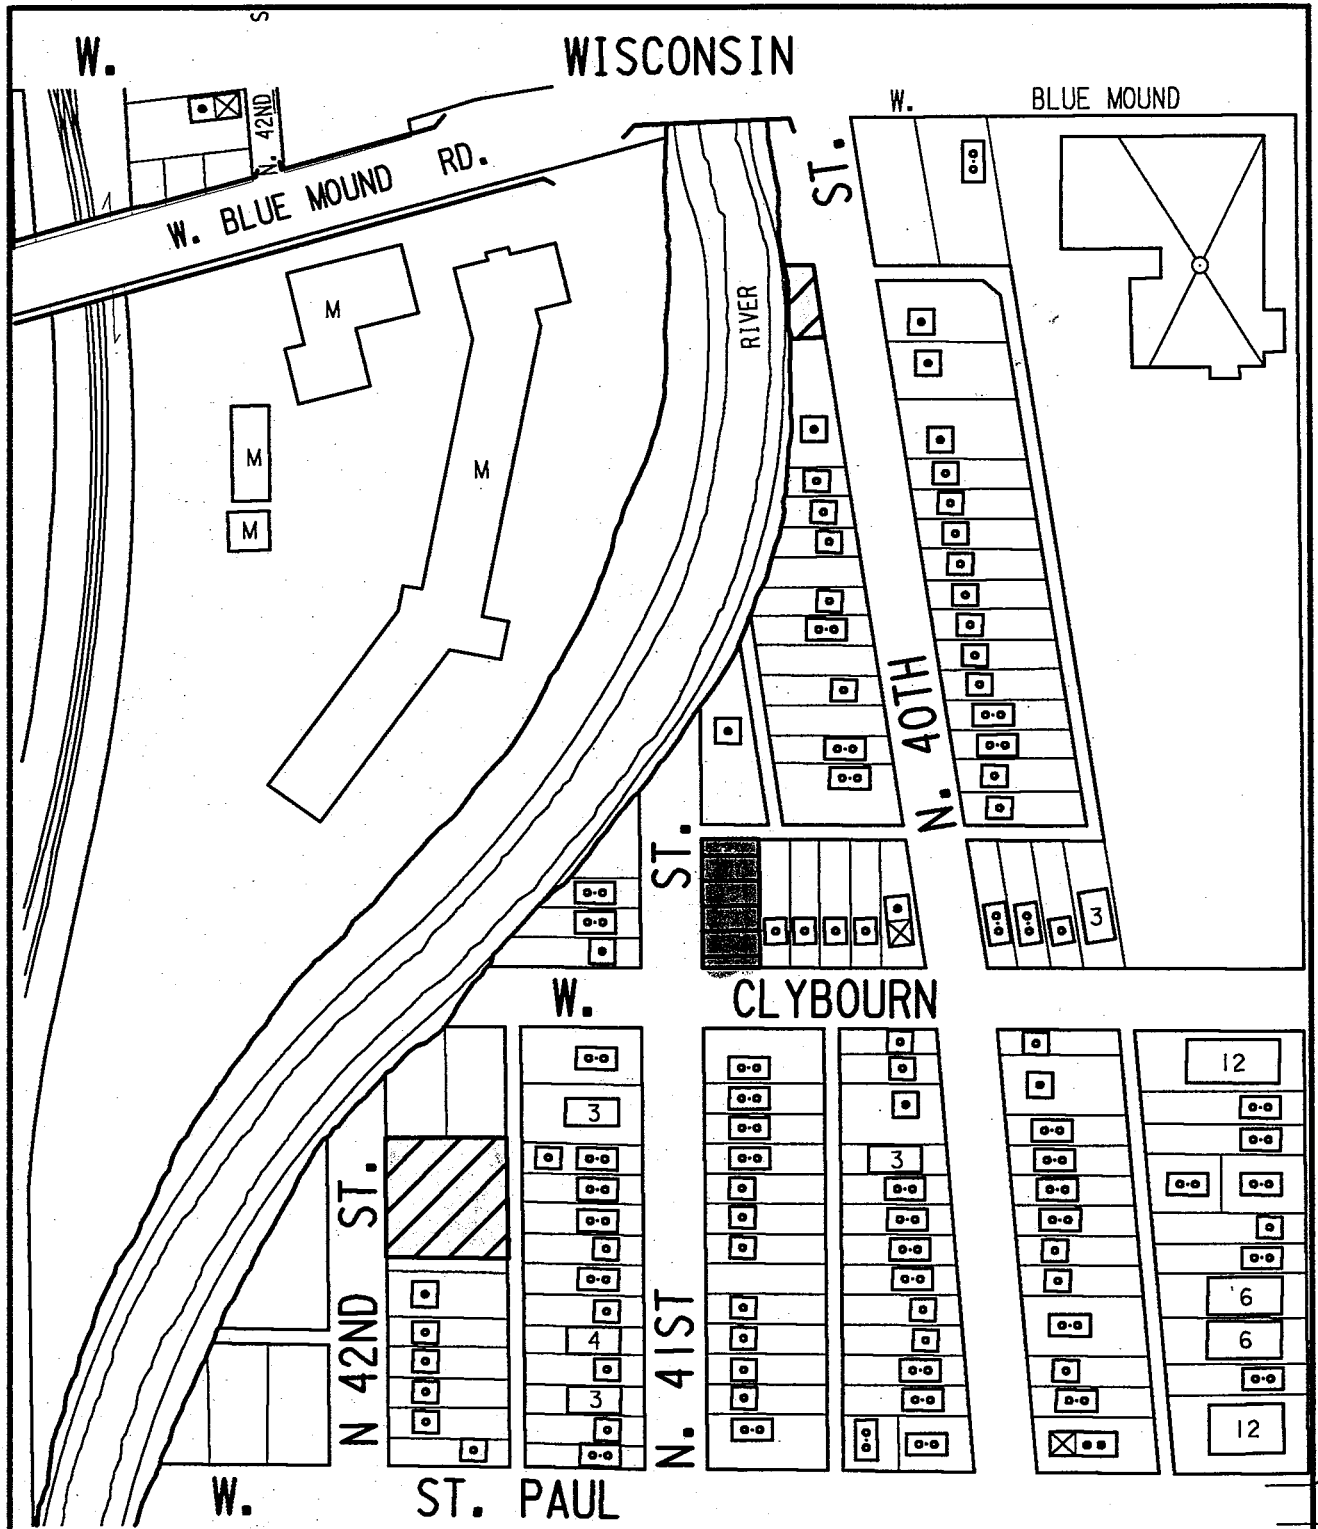


Proposed Fee Conveyances
 Proposed Construction Easement

MILWAUKEE METROPOLITAN
SEWERAGE DISTRICT
PROJECT ID W015DE001


ACQUISITION PLAT

FOR THE VALLEY PARK NEIGHBORHOOD PROJECT (MEMONEE RIVER FLOOD ABATEMENT)

IN
THE CITY OF MILWAUKEE

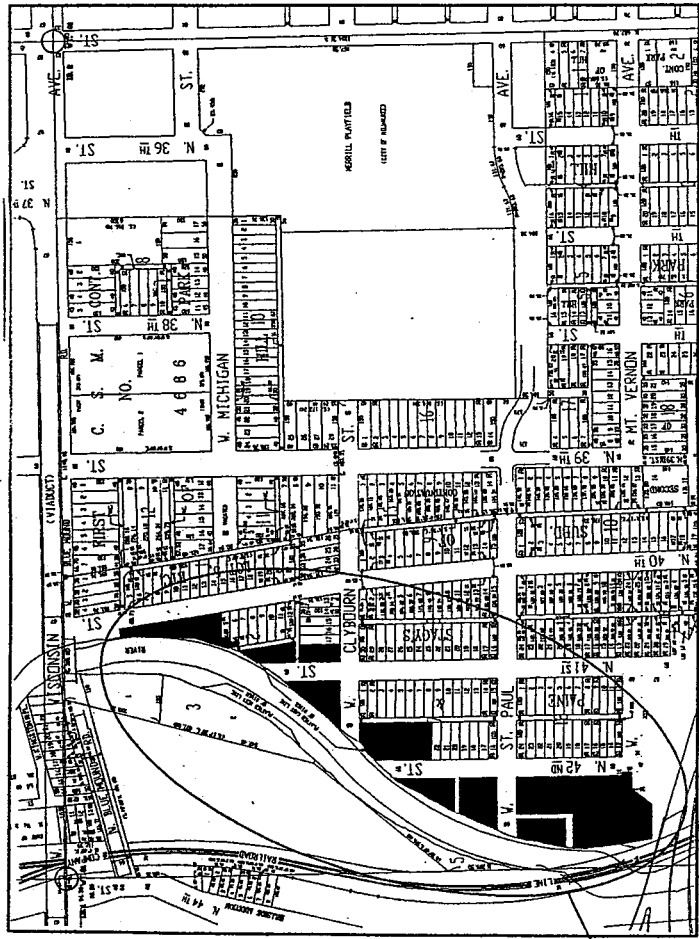

ACQUISITION PLAT
VALLEY PARK
NEIGHBORHOOD
PROJECT

USON	RN	NO.	DATE	BY	APVD	 MILWAUKEE METROPOLITAN SEWERAGE DISTRICT	DWG NO.	1	
DR	MST	?	1/25/06 12/10/99	HH JUT	GER GER		VALLEY PARK NEIGHBORHOOD PROJECT MMSD COMMISSION APPROVED 6/1/99 MMSD COMMISSION APPROVED REVISIONS 1/24/2000 MMSD COMMISSION APPROVED REVISIONS 5/22/2000	SHEET	1 OF 7
CHK	RN						FILE	W015DE001	
APVD	DMS							SHEET	SHEET1.dwg

Hey and Associates, Inc.
Water, Pollution, Wetlands and Ecology
K. SINGH & ASSOCIATES, INC.
Norris
& ASSOCIATES

VERIFY/OWNER
DATE & CHK NAME ON
CONTRACT, DRAWING
OR SET THE NAME ON
POLICE ACCOUNTS.