
Corner of Prospect & Lafayette Milwaukee, WI

**Detailed Plan Development** 

Building Section DPD-18

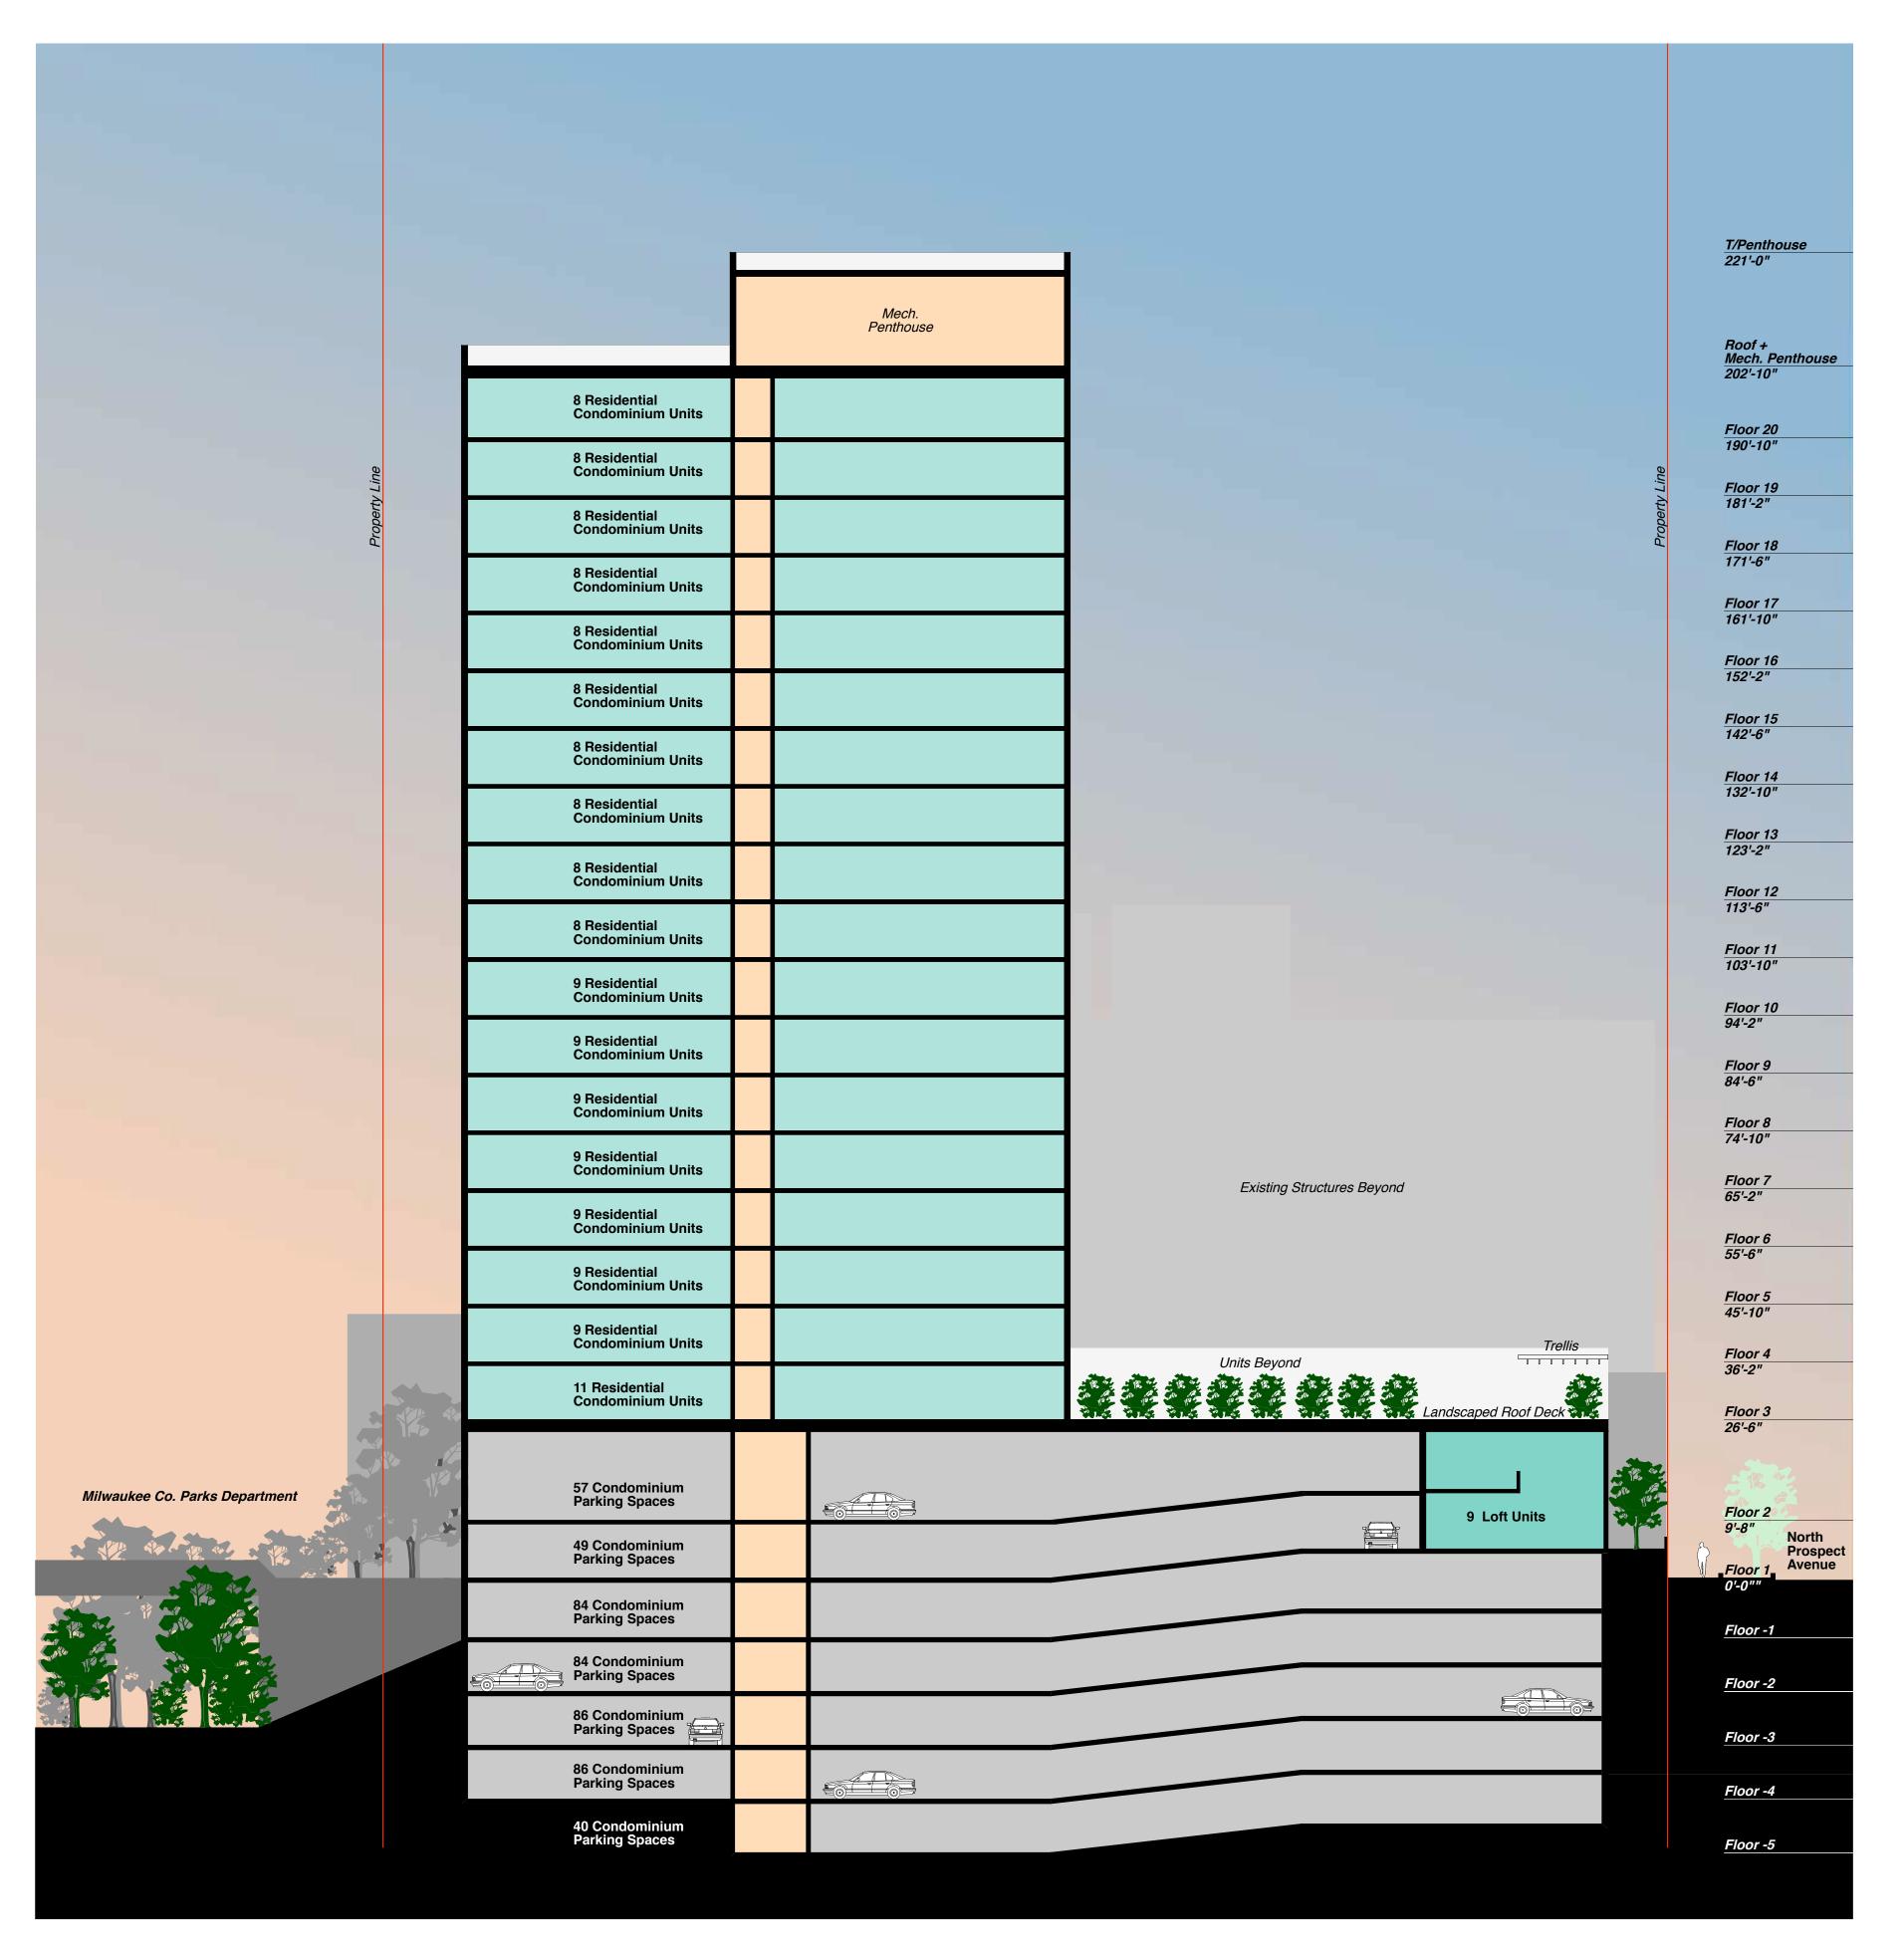

## **Building Section - Tower 1**

25 10 5 0 Section Paralell to E. Lafayette Place, Facing South


DEVELOPER RENAISSANT DEVELOPMENT GROUP, LLC



Corner of Prospect & Lafayette Milwaukee, WI

**Detailed Plan Development** 

Garage Plan Floor -5 DPD-19

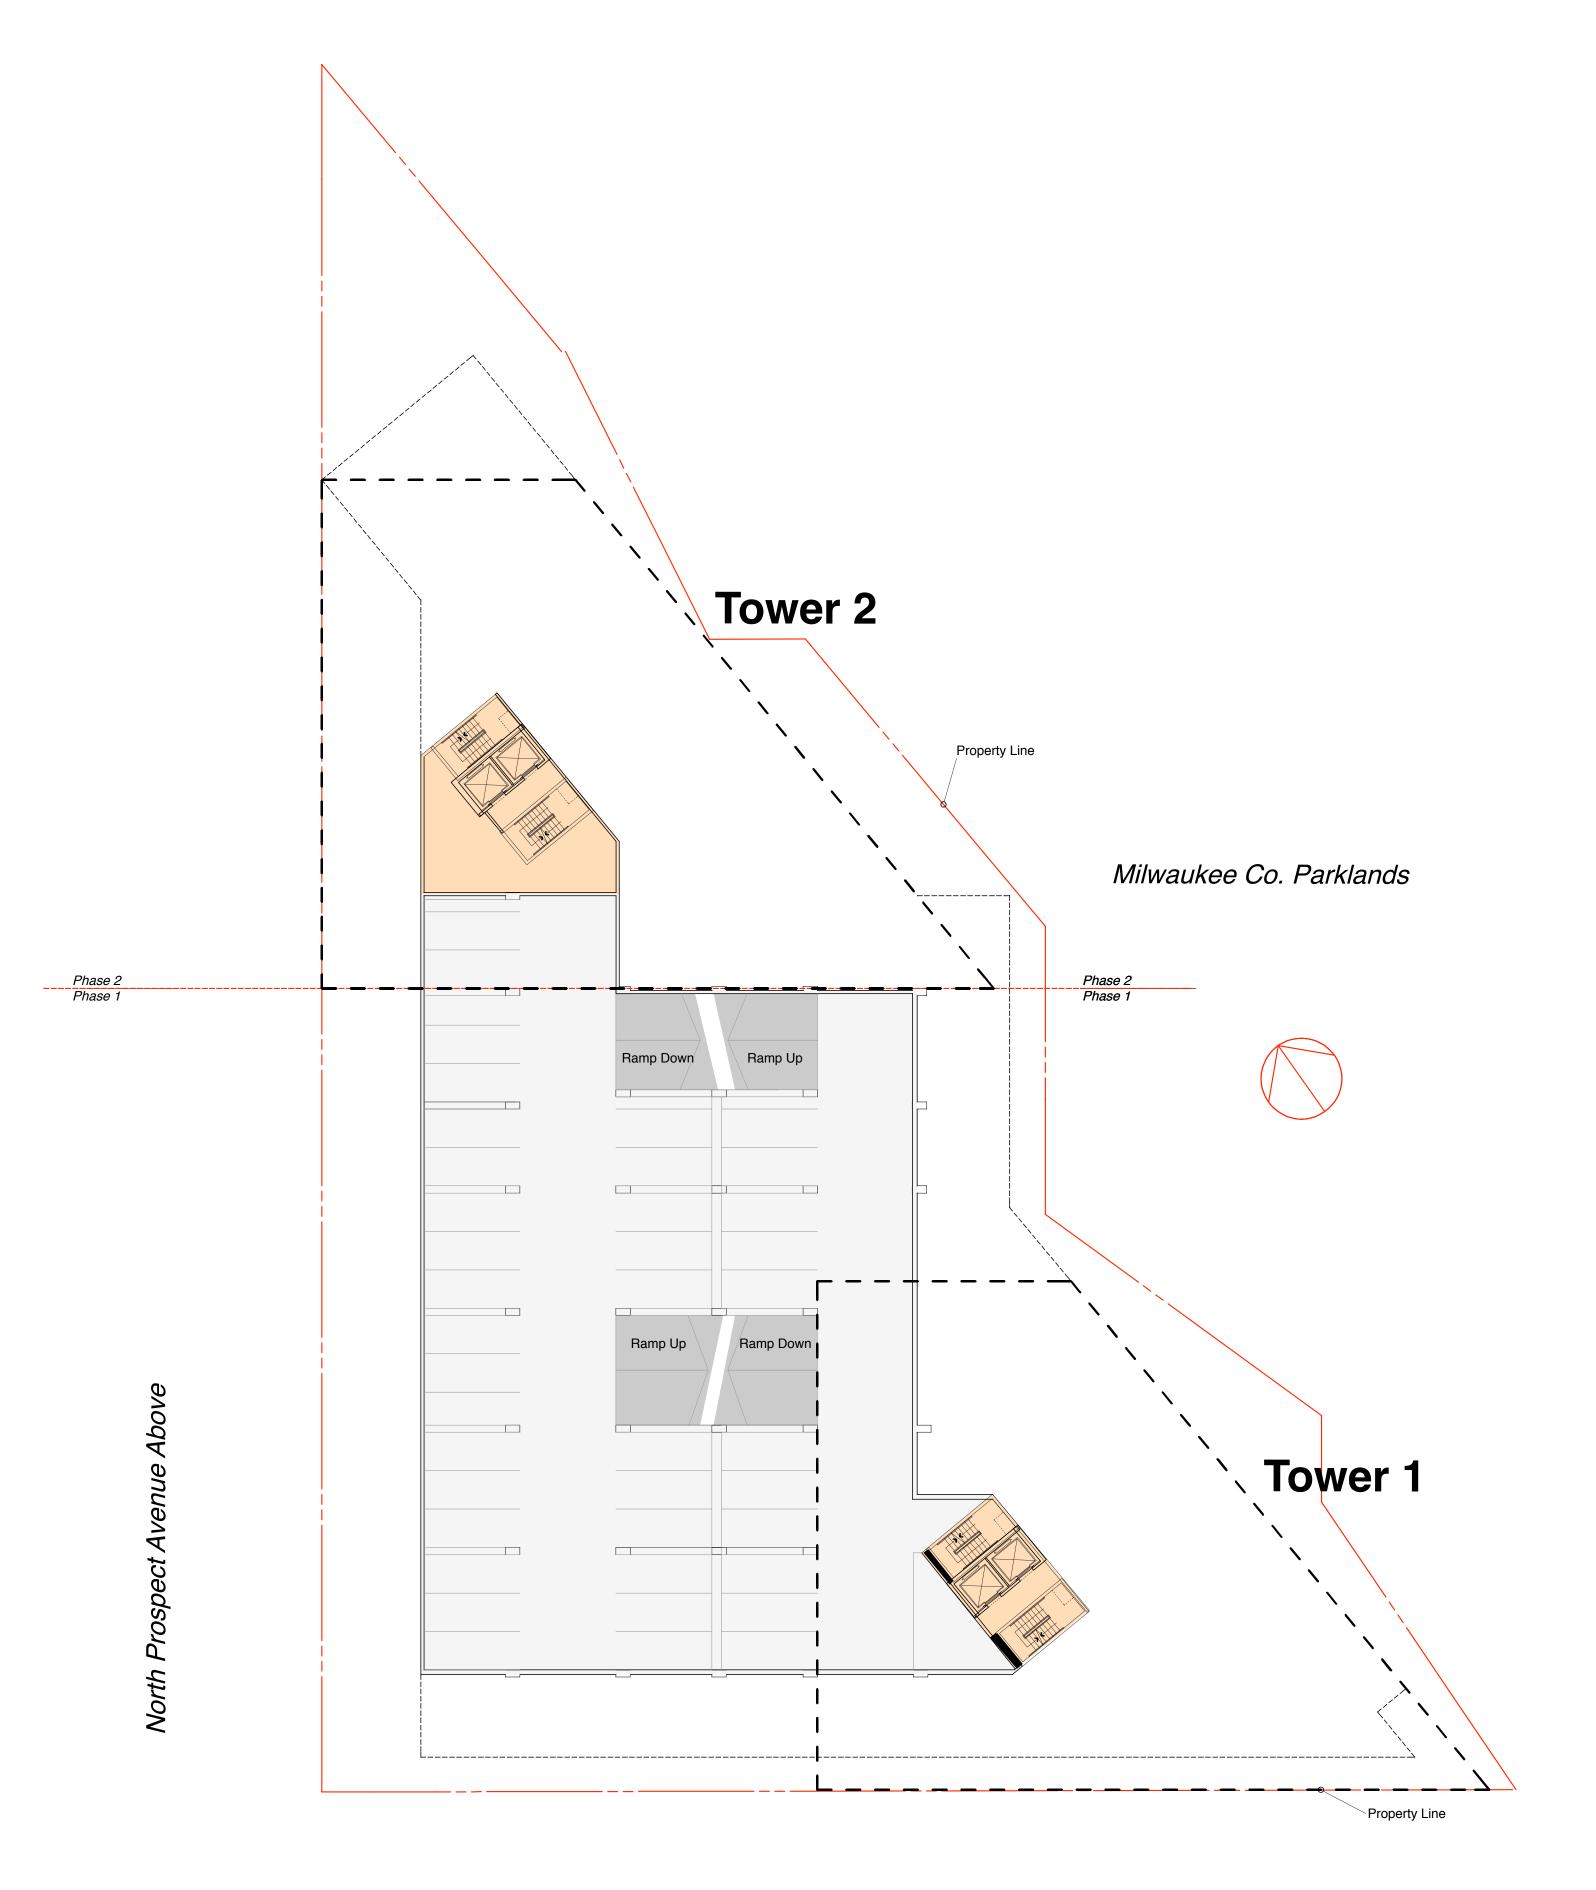

Total Parking 40 Spaces East Lafayette Place Above

**Level -5**0 5 10 25

DEVELOPER RENAISSANT DEVELOPMENT GROUP, LLC

