
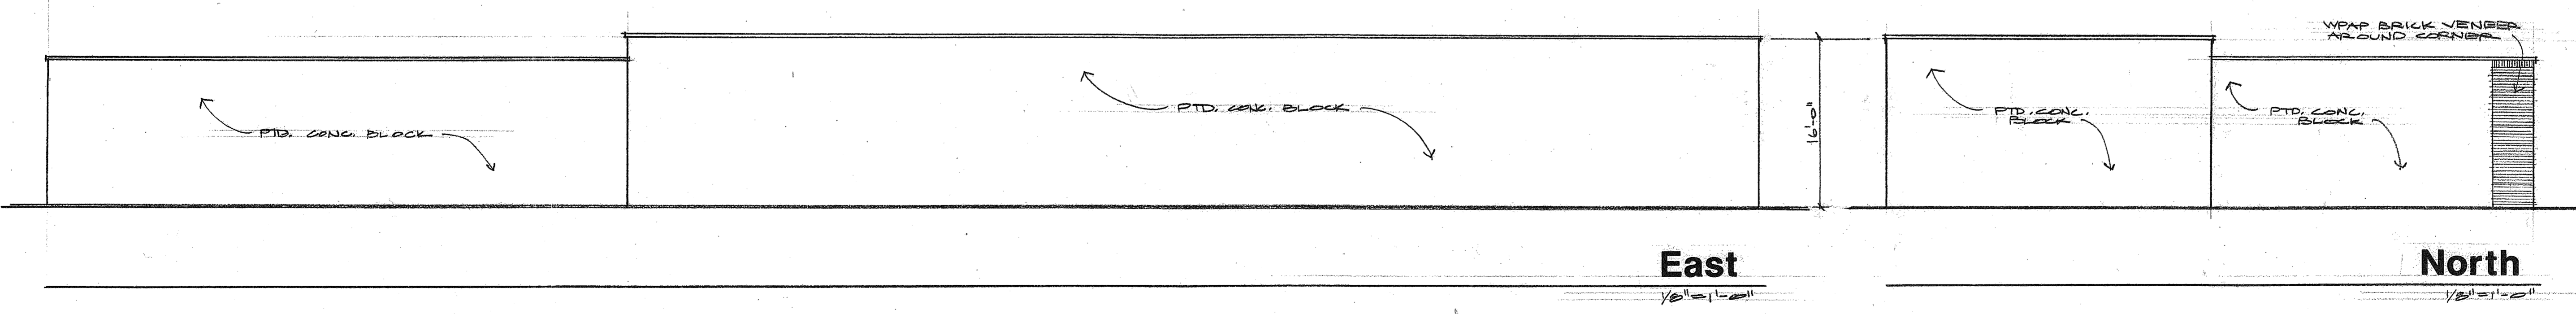


Floor Plan
1/8" = 1'-0"

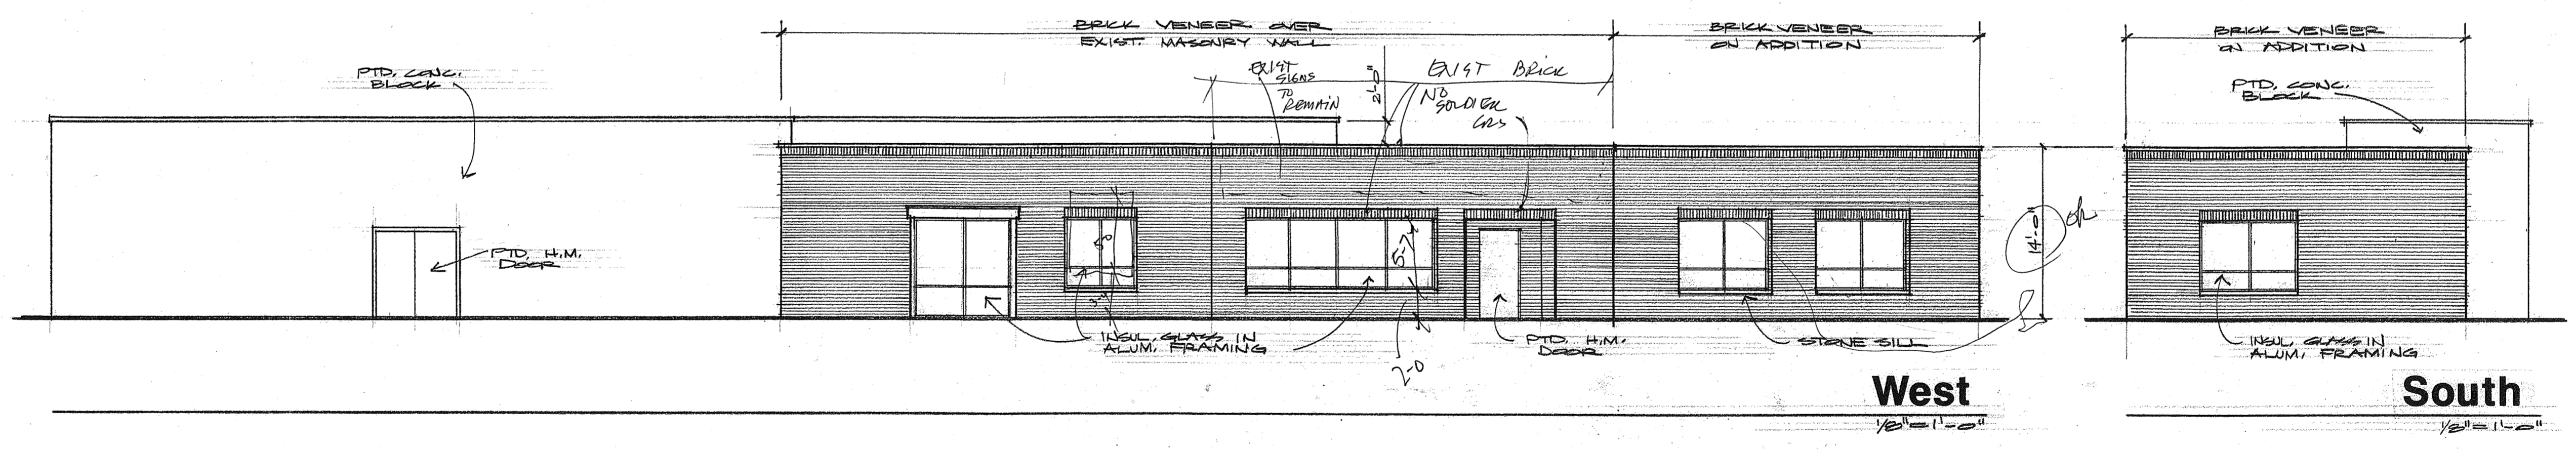

NORTH END BEVERAGE
Milwaukee, Wisconsin
4910 North Teutonia Avenue