

ARCHITECTURE

413 NORTH SECOND STREET  
MILWAUKEE, WI 53203-3111  
414-807-8033 FAX: 414-224-8034

stackgroup@aol.com

PROPERTY REDEVELOPMENT  
3774 S. 27th Street  
Milwaukee, WI 53221

05-15-24

STREET VIEW


C-1



LANDSCAPE SCHEDULE (27th Street)

SYMBOL	QUAN.	COMMON NAME	BOTANICAL NAME	SIZE
<b>CANOPY TREES</b>				
HL	6	STREET KEEPER HONEYLOCUST	GLEDITSIA TRIACANTHOS 'DRAVES'	2.5" CALIPER
<b>SHRUBS</b>				
DW	12	ARCTIC FIRE DOGWOOD	CORONUS STOLONIFERA 'FARROW'	24" TALL
BW	7	GRAHAM BLANDY BOXWOOD	BUXUS SEMERVIRENS 'GRAHAM BLANDY'	24" TALL
GF	16	GOLDFLAME SPIREA	SPIREA JAPONICA 'GOLDFLAME'	20"-24" TALL
EU	32	DWARF WINGED EUONYMUS	EUONYMUS ALATUS 'COMPACTUS'	18"-20" TALL
SP	12	ANTHONY WATERER SPIREA	SPIRAEA JAPONICA 'ANTHONY WATERER'	8"-12" TALL

SOUTH 27th STREET


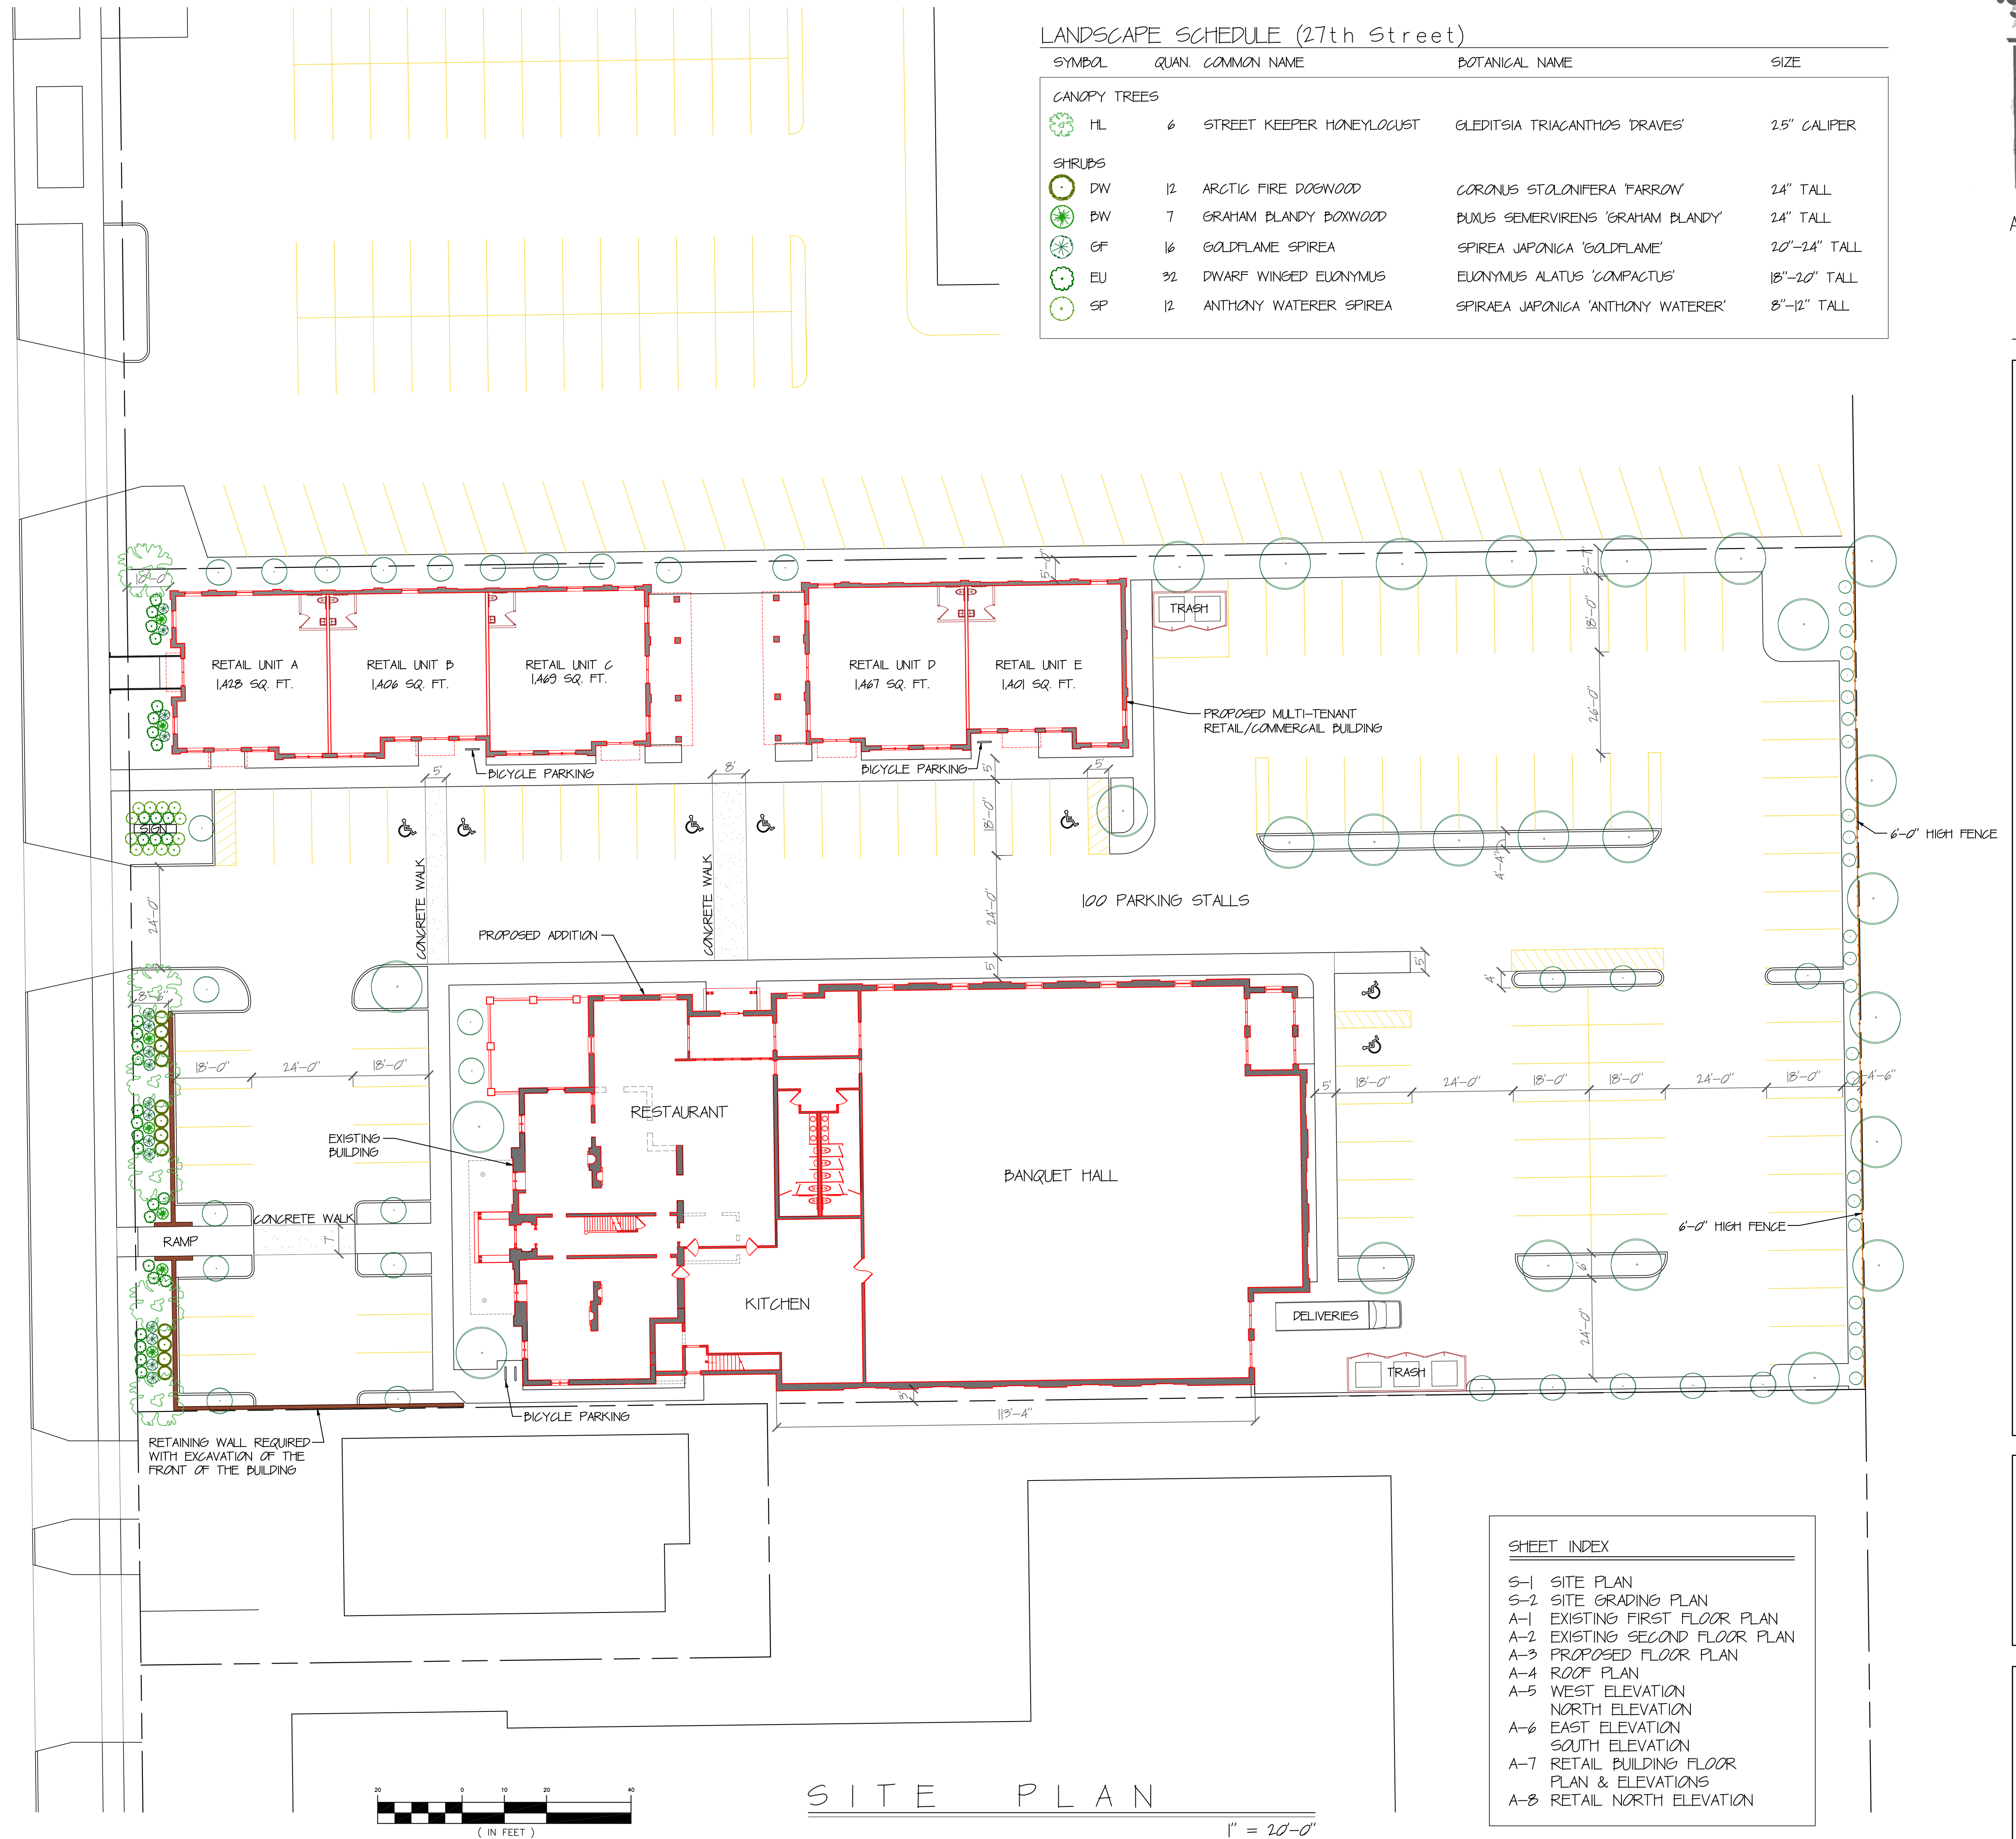


**SHEET INDEX**

S-1	SITE PLAN
S-2	SITE GRADING PLAN
A-1	EXISTING FIRST FLOOR PLAN
A-2	EXISTING SECOND FLOOR PLAN
A-3	PROPOSED FLOOR PLAN
A-4	ROOF PLAN
A-5	WEST ELEVATION
	NORTH ELEVATION
A-6	EAST ELEVATION
	SOUTH ELEVATION
A-7	RETAIL BUILDING PLAN & ELEVATIONS
A-8	RETAIL NORTH ELEVATION

SITE PLAN

1" = 20'-0"

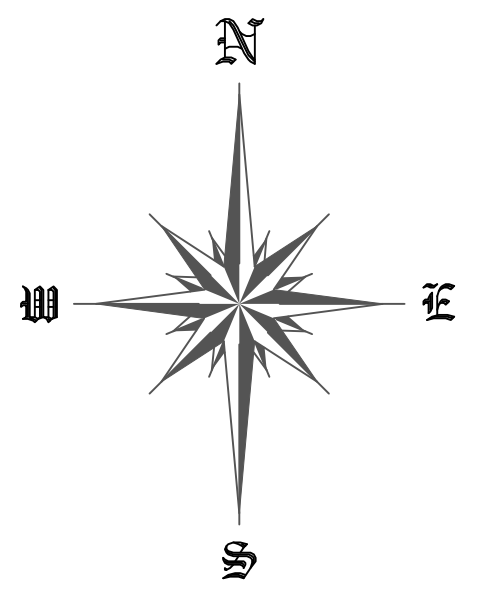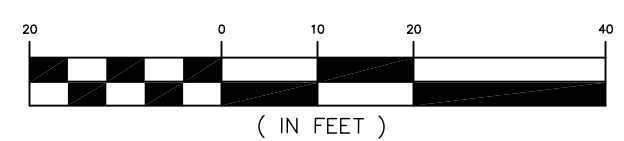



PROPERTY REDEVELOPMENT  
3774 S. 27th Street  
Milwaukee, WI 53221

05-15-24

GRADING PLAN


S-2

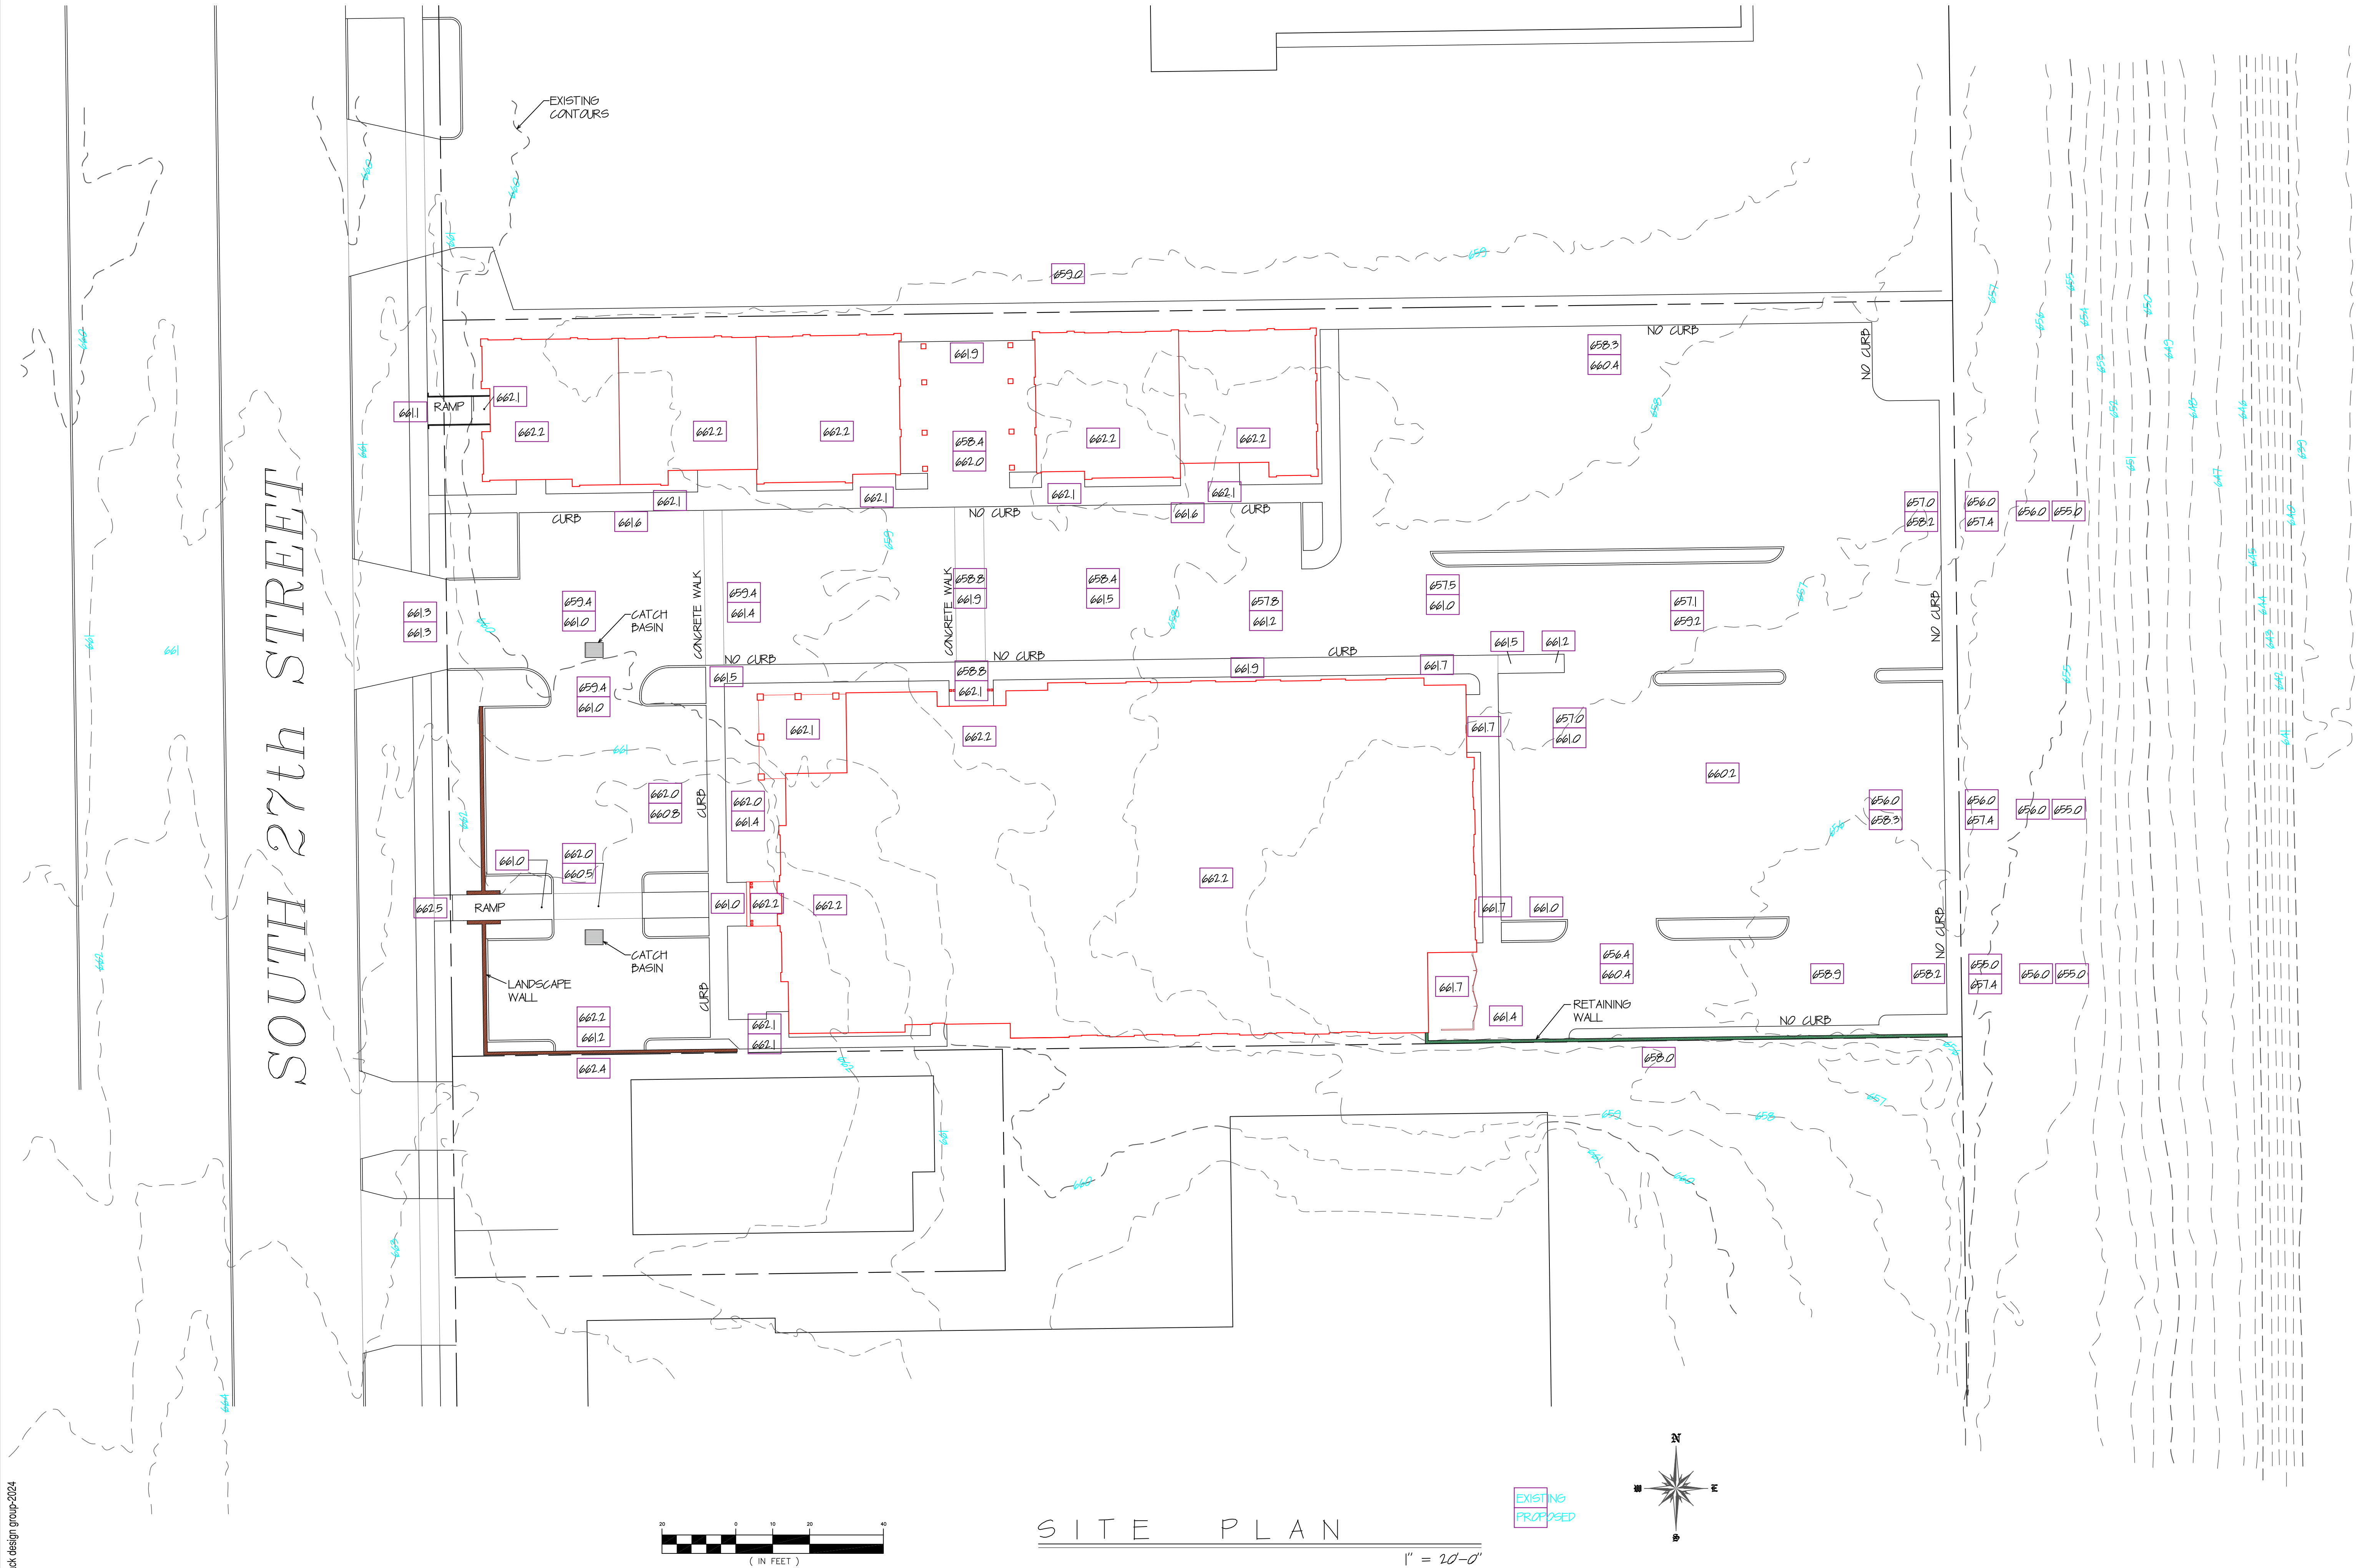

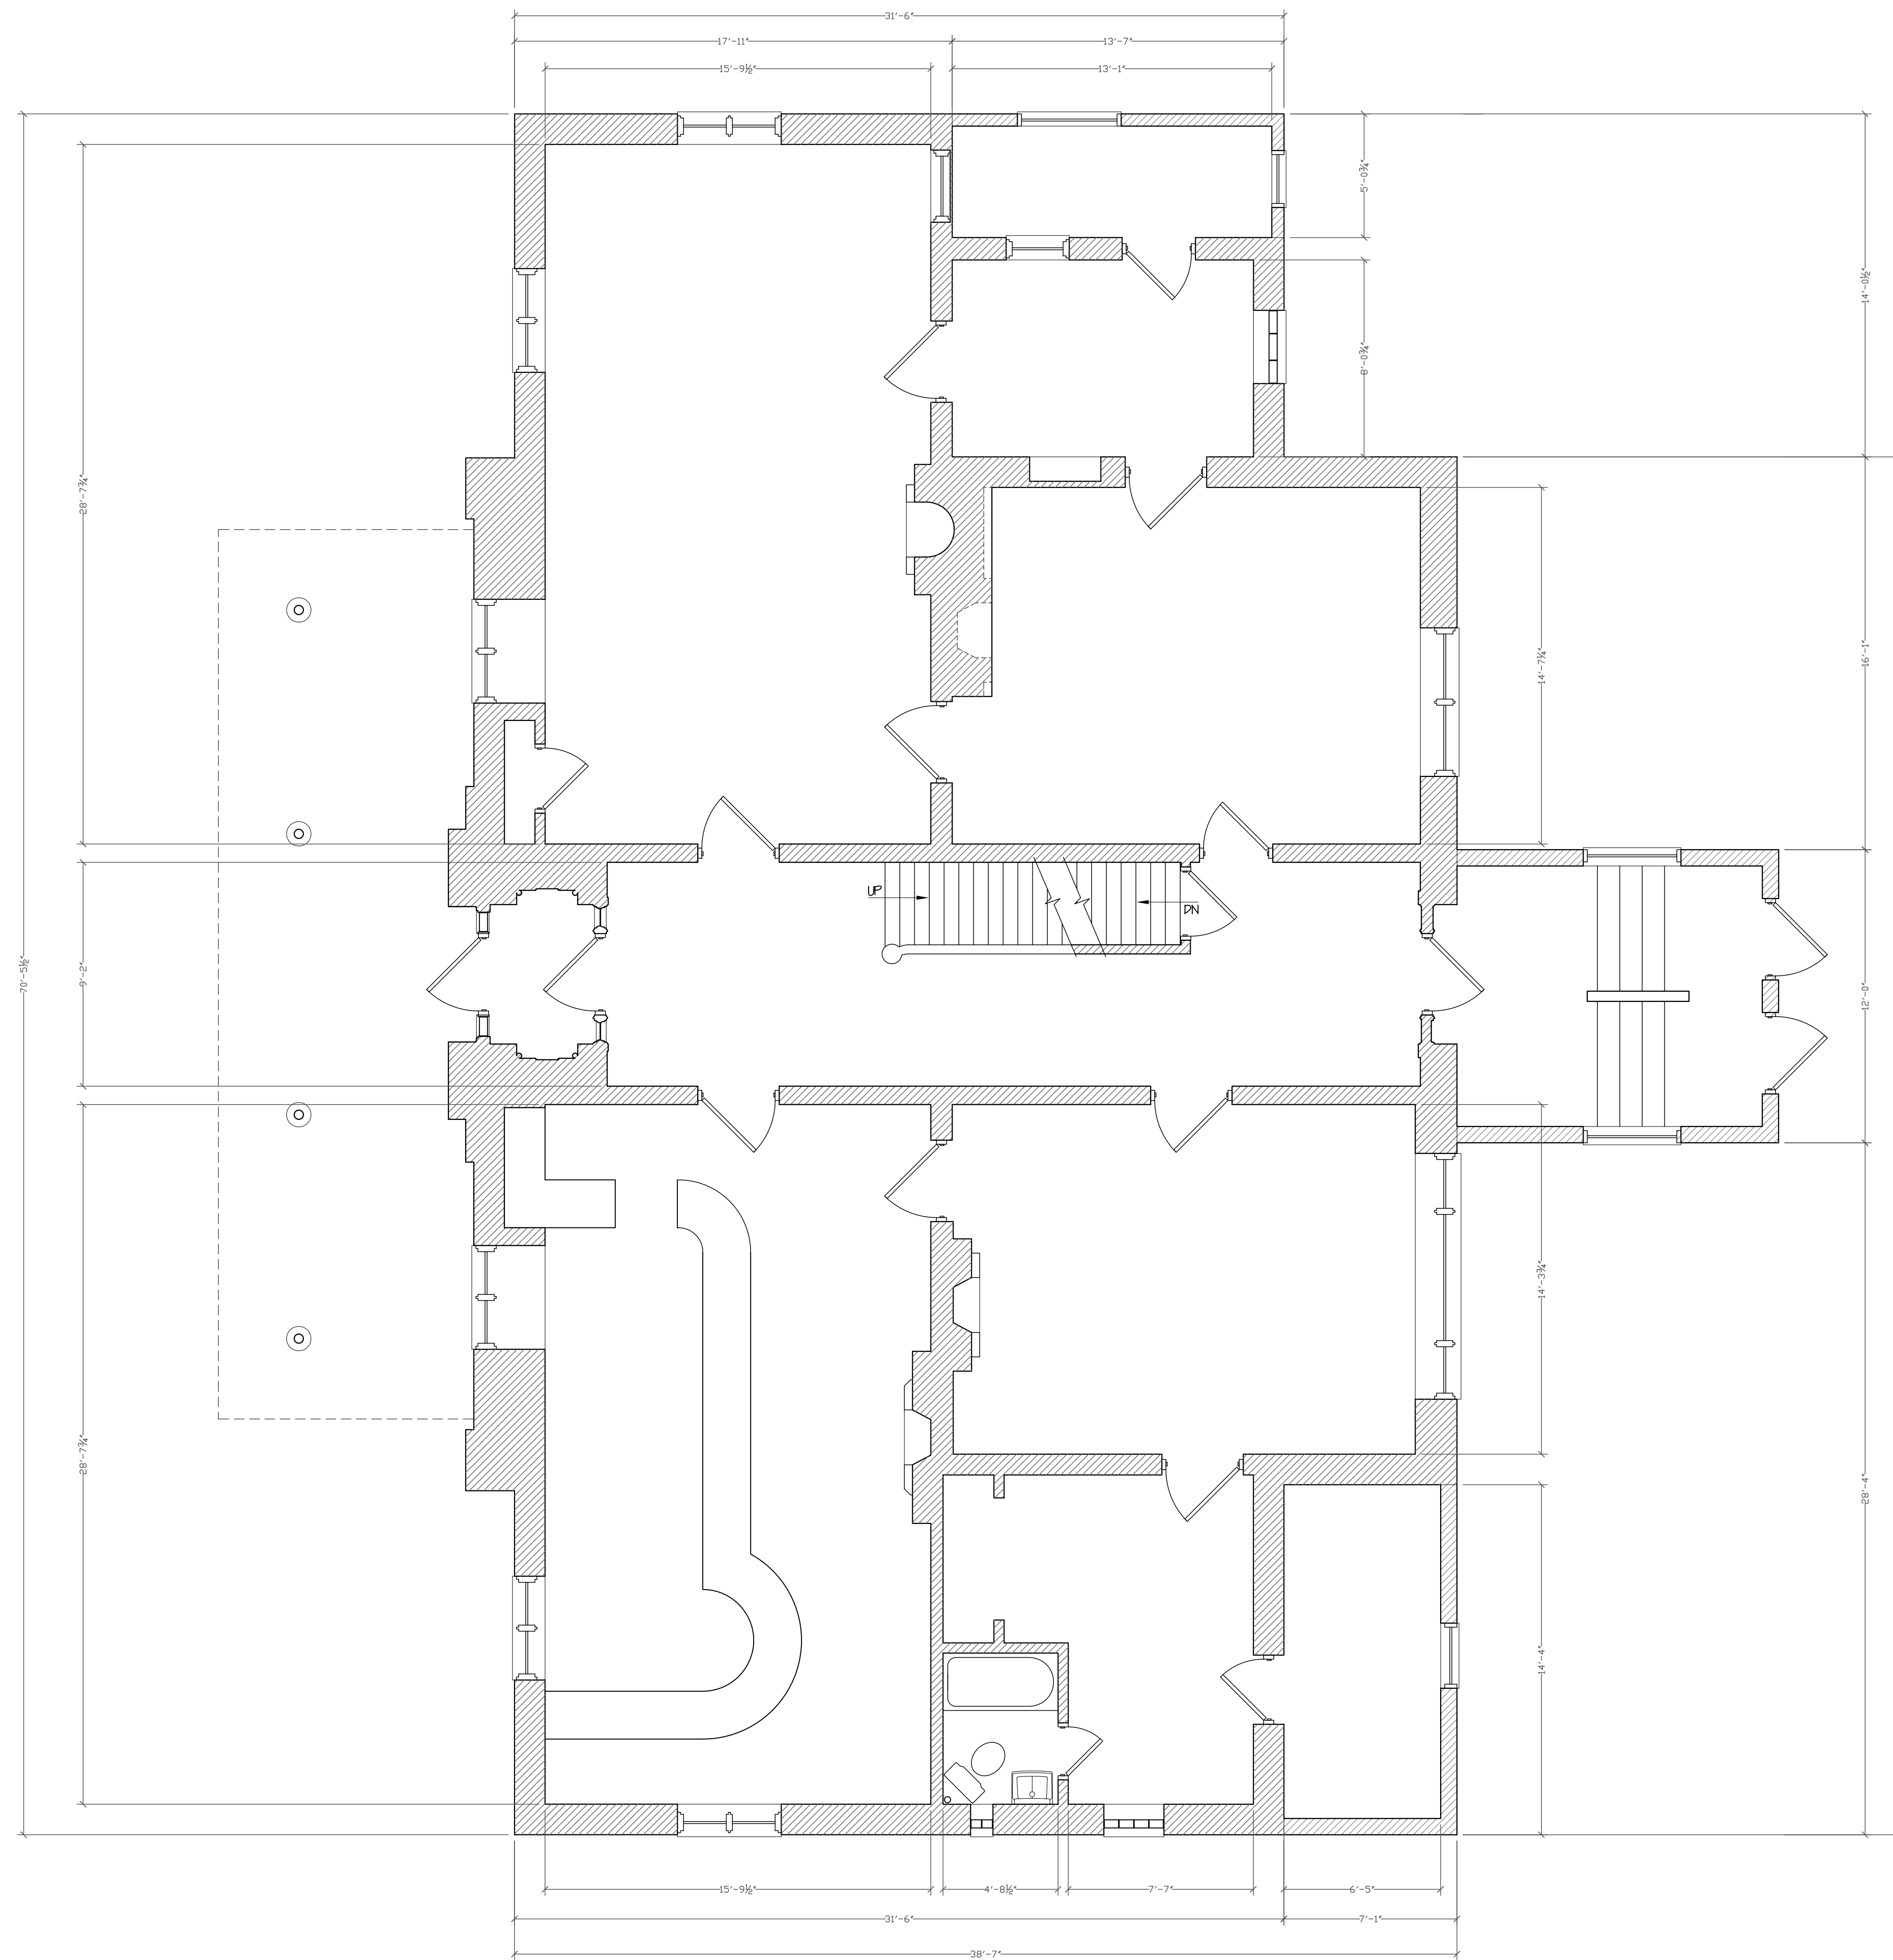

EXISTING MAIN LEVEL FLOOR PLAN


1/4" = 1'-0"

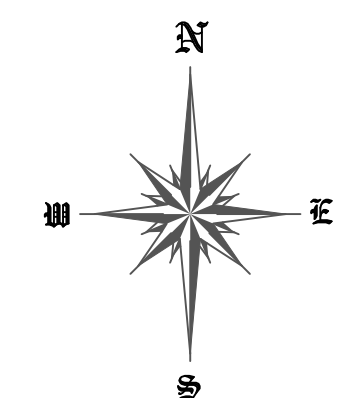

05-06-24


EXISTING  
FIRST FLOOR

A-1

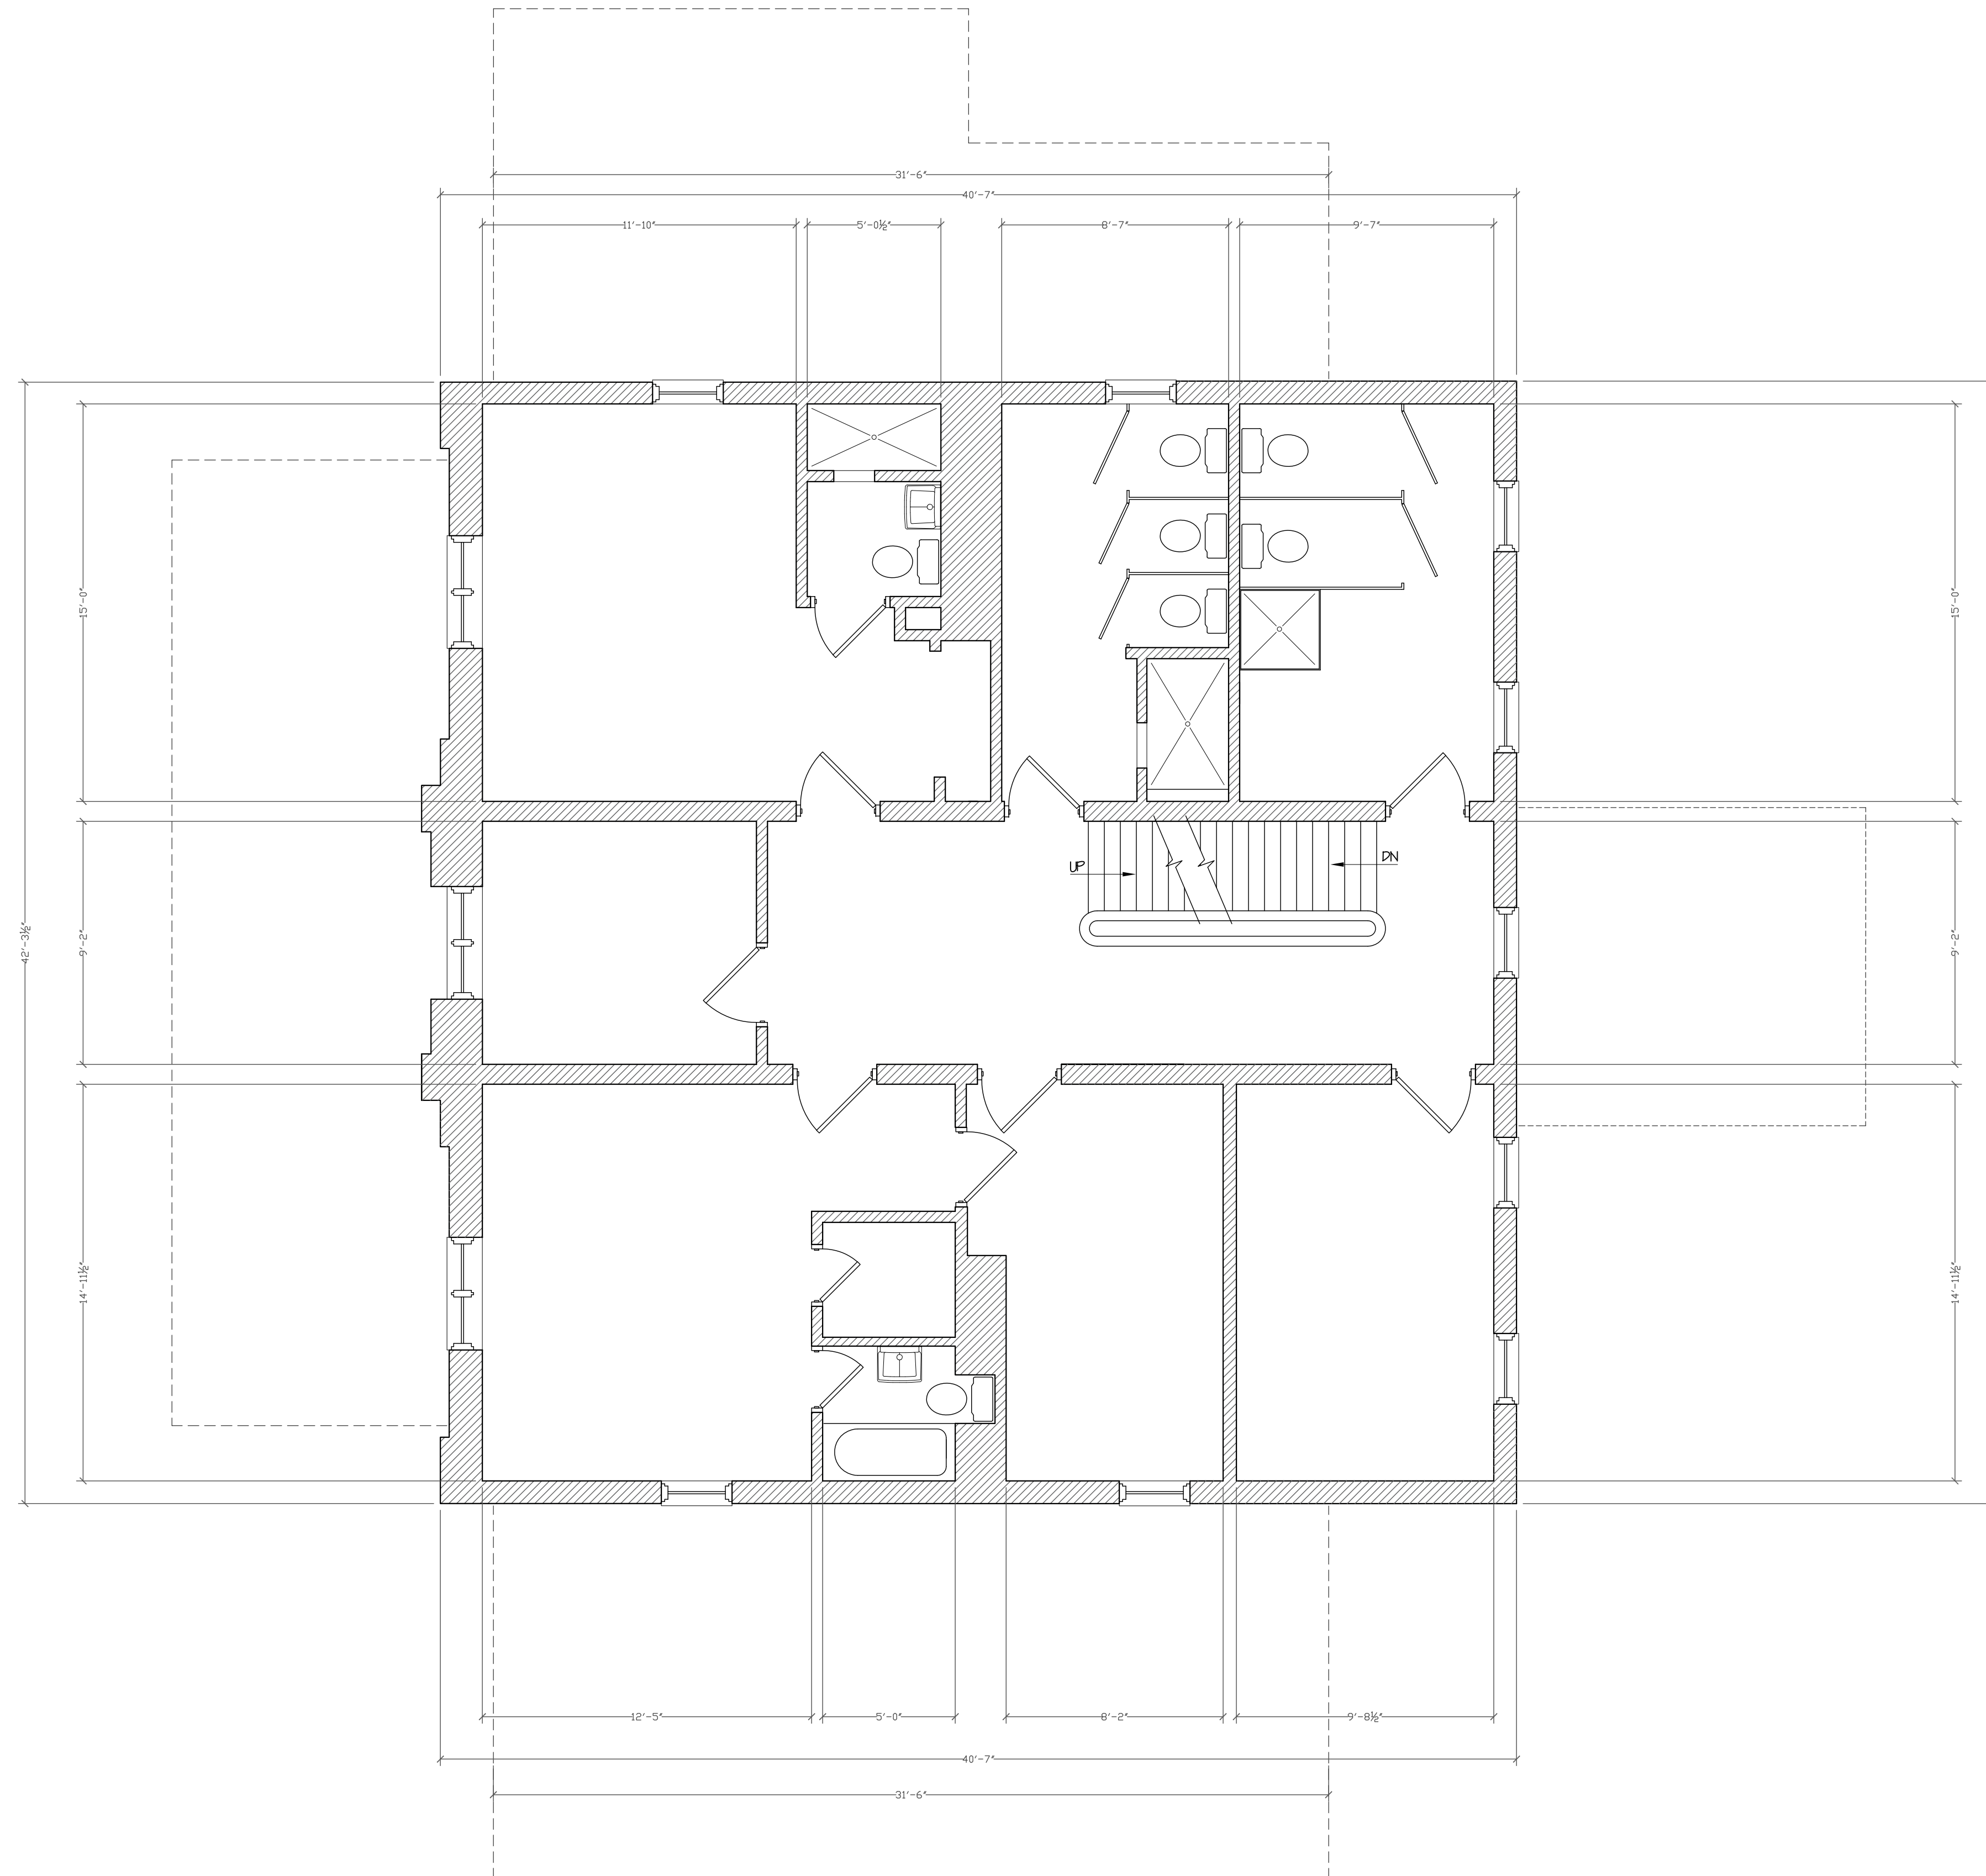

EXISTING SECOND LEVEL FLOOR PLAN


1/4" = 1'-0"

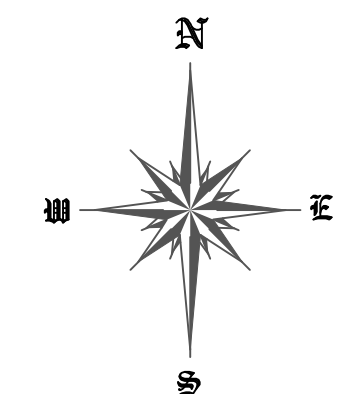

05-06-24

EXISTING  
SECOND FLOOR

A-2

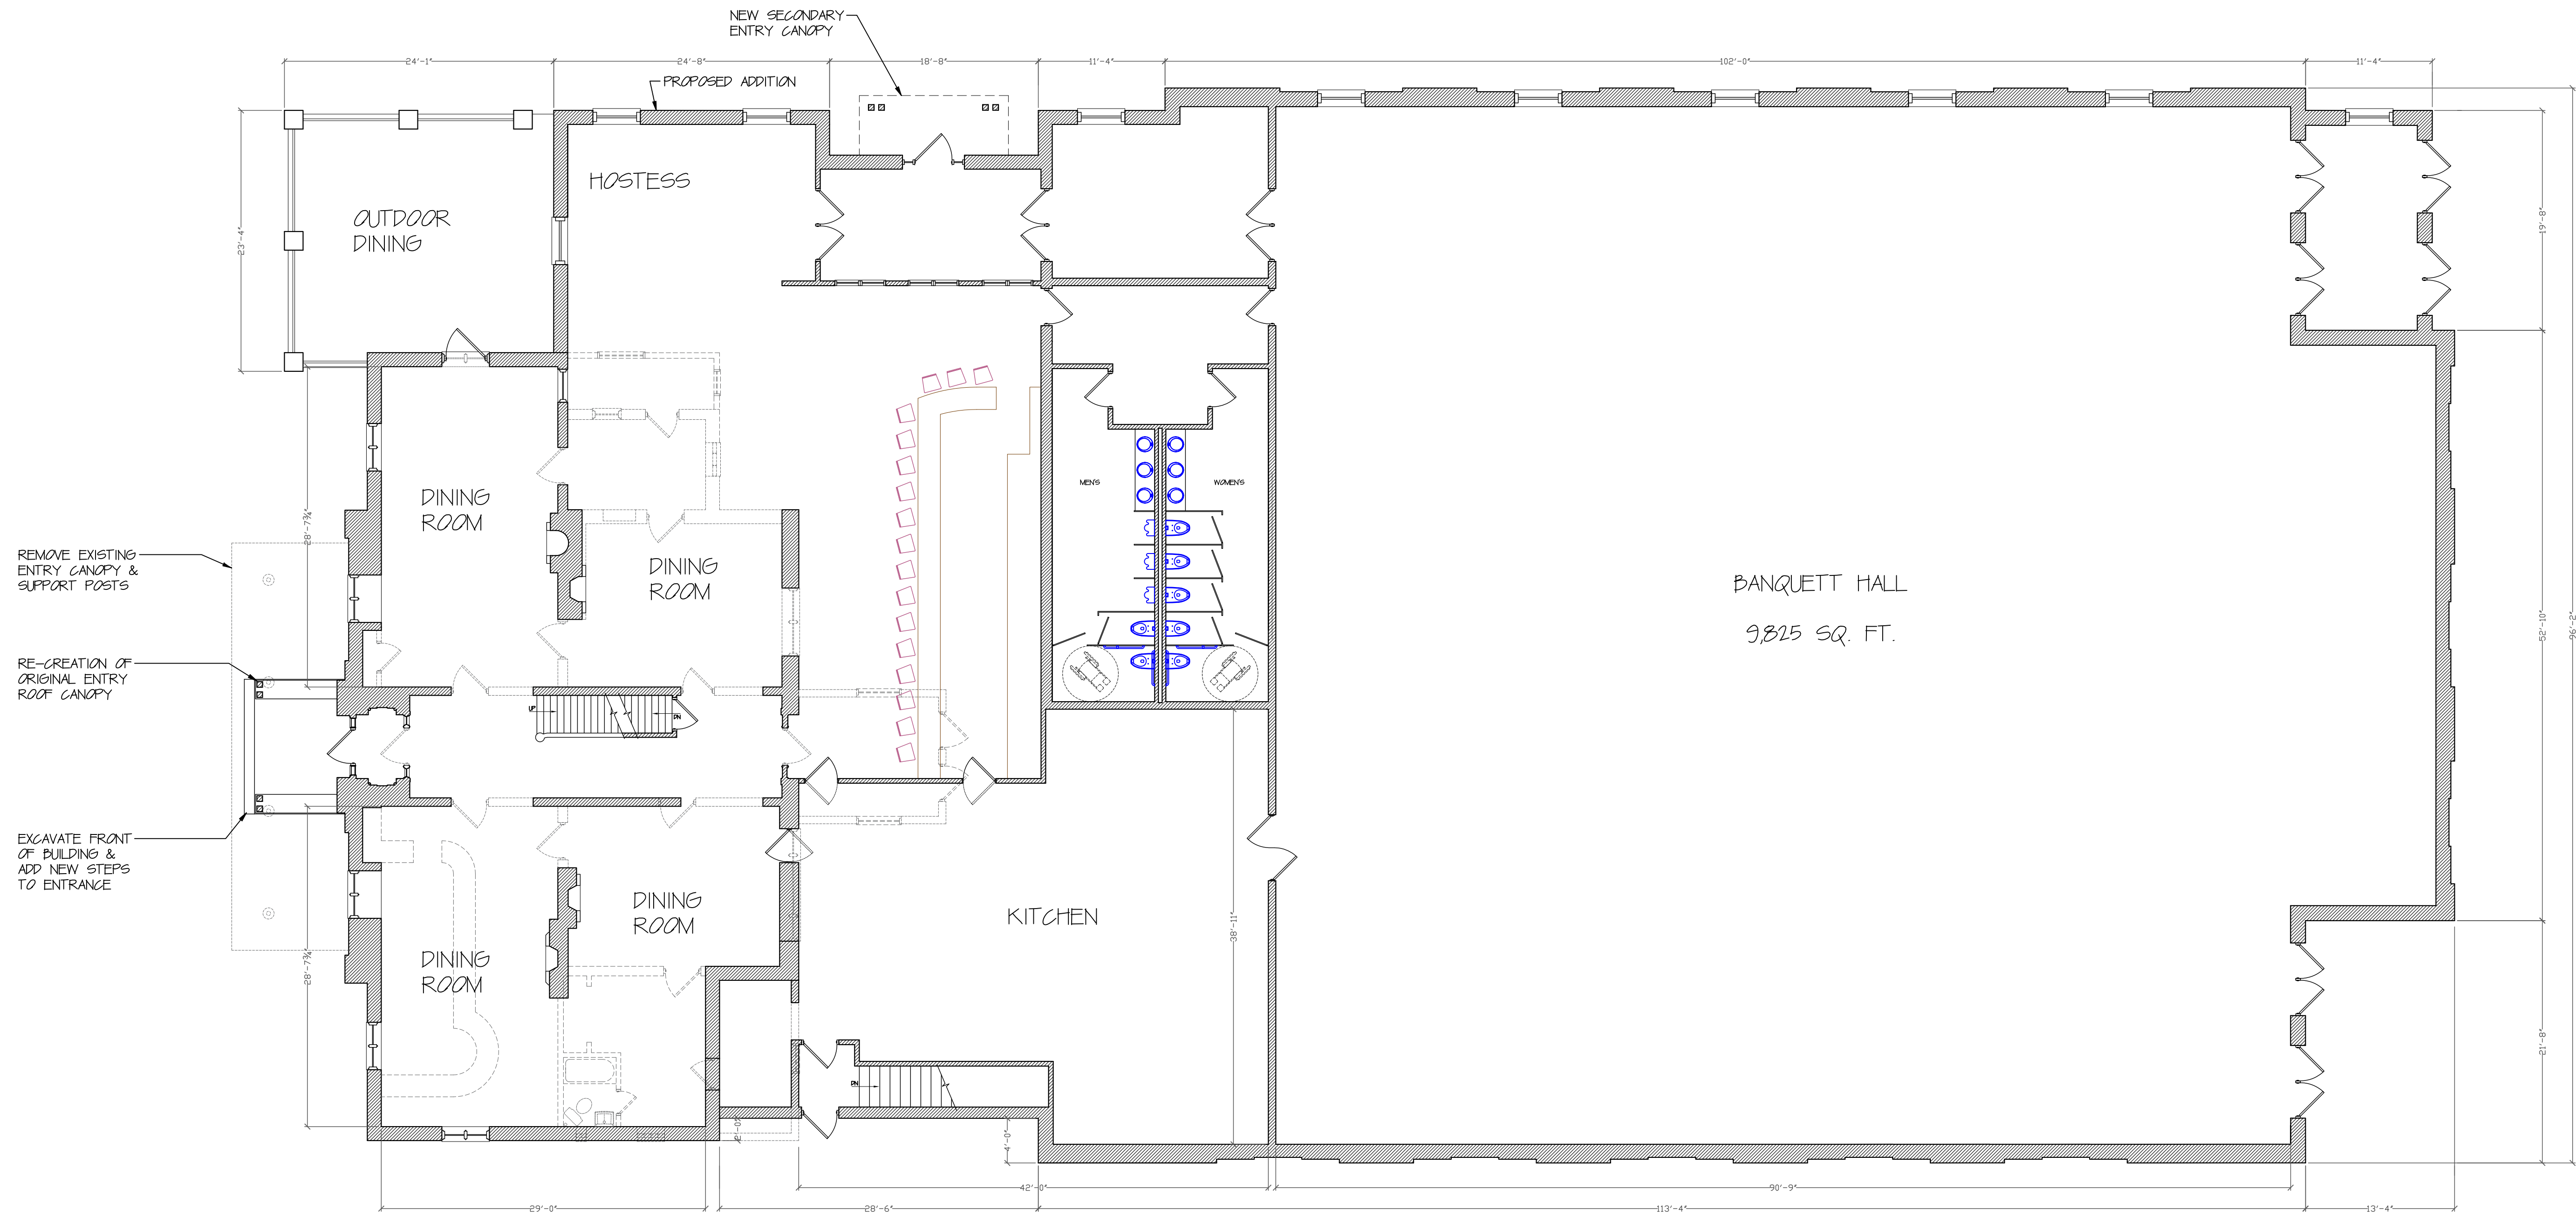

PROPOSED MAIN LEVEL FLOOR PLAN


$\frac{1}{8}'' = 1'-0''$

PROPERTY REDEVELOPMENT  
374 S. 27TH Street  
Milwaukee, WI 53221

05-06-24

PROPOSED  
FLOOR PLAN

A-3

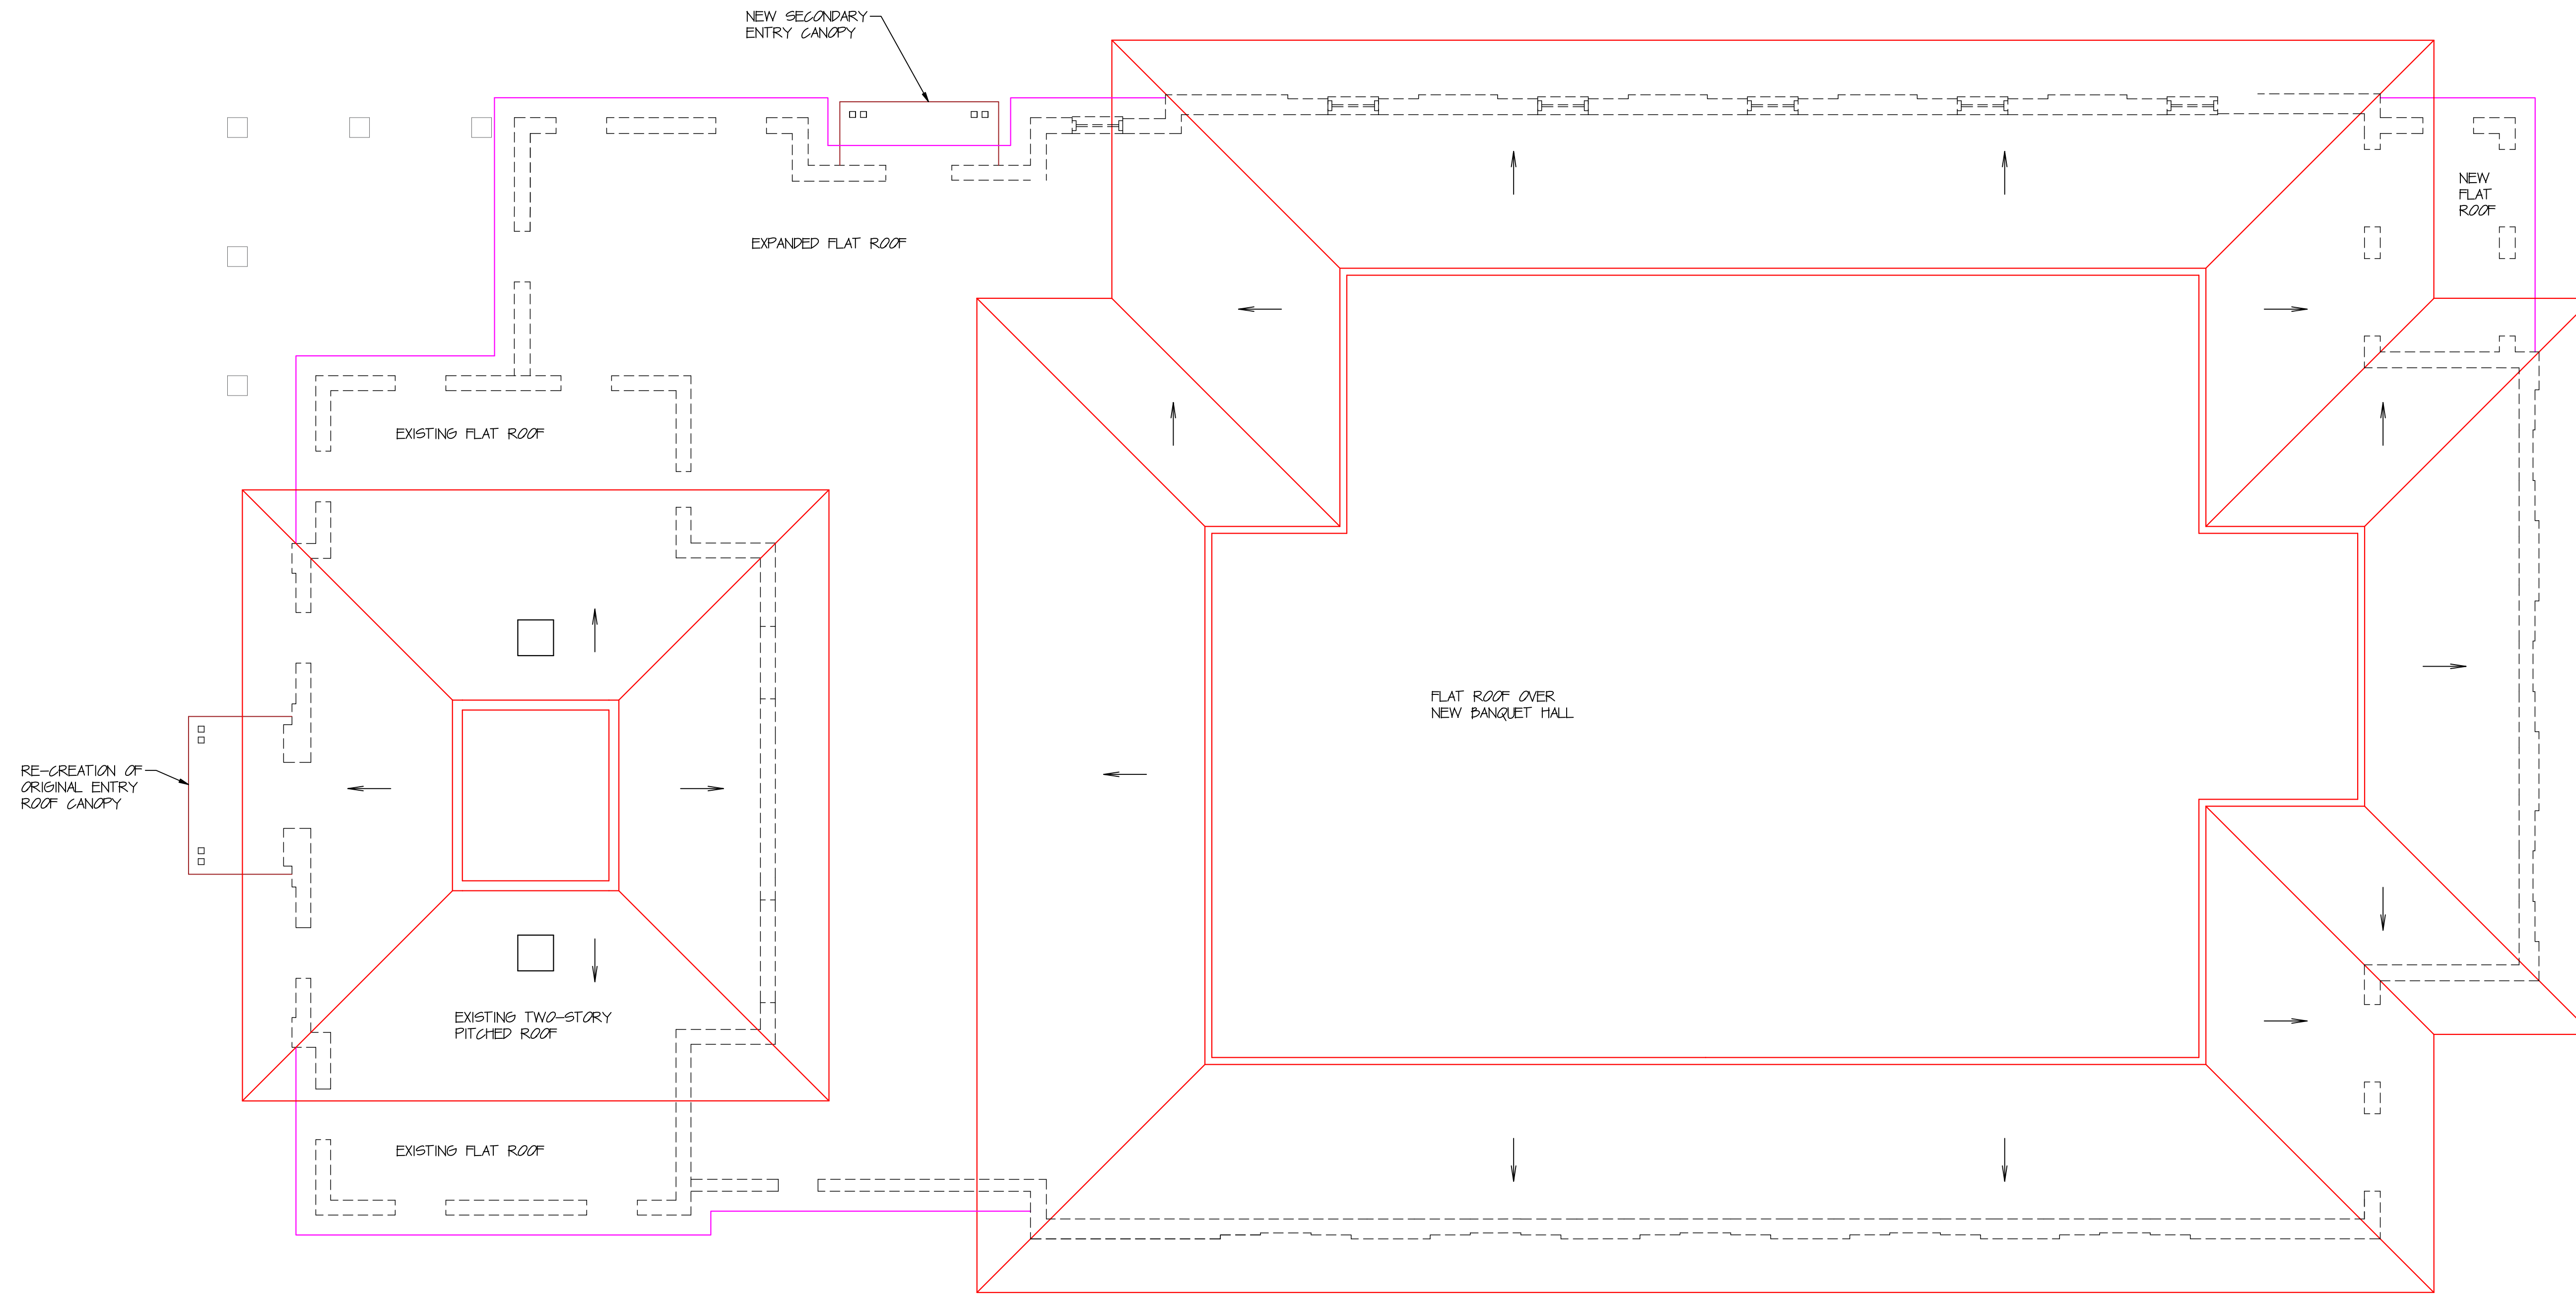

ROOF PLAN


$\frac{1}{8}'' = 1'-0''$

PROPERTY REDEVELOPMENT  
374 S. 27TH Street  
Milwaukee, WI 53221


05-06-24

ROOF PLAN


A-4

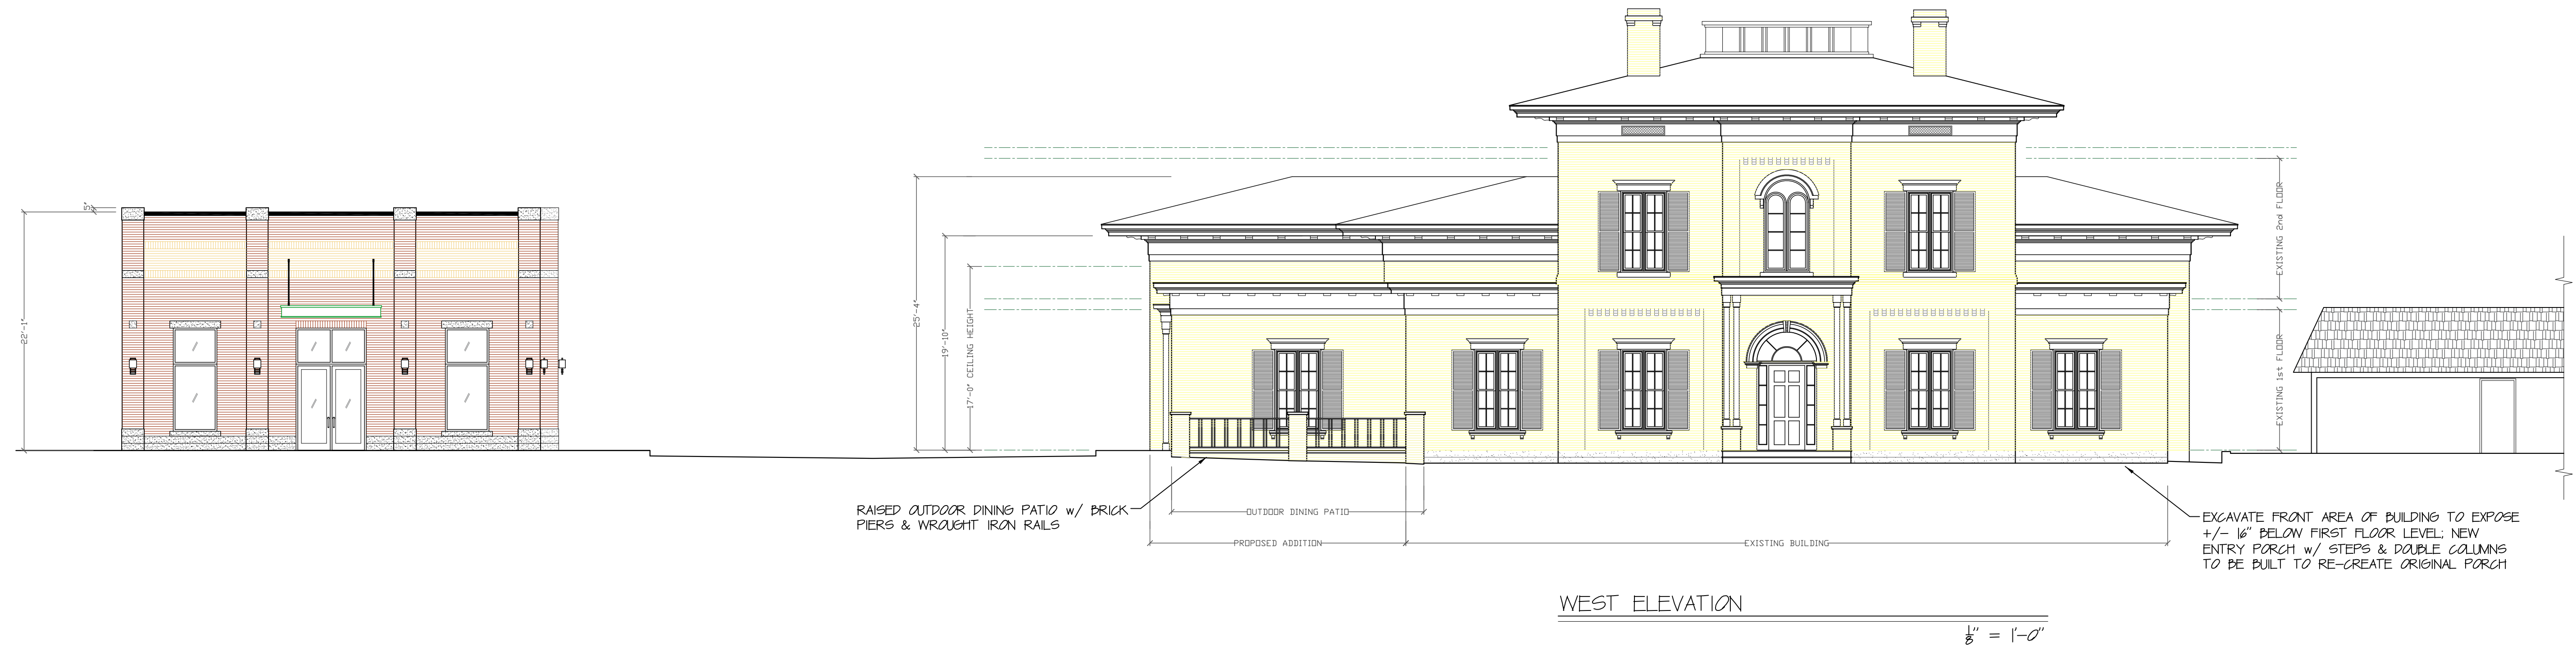

EXISTING BUILDING TO BE RECONSTRUCTED TO RETURN THE BUILDING TO THE ORIGINAL EXTERIOR APPEARANCE. ALL NEW CONSTRUCTION TO MATCH ORIGINAL BUILDING IN ARCHITECTURAL STYLE, FORM AND MATERIALS.

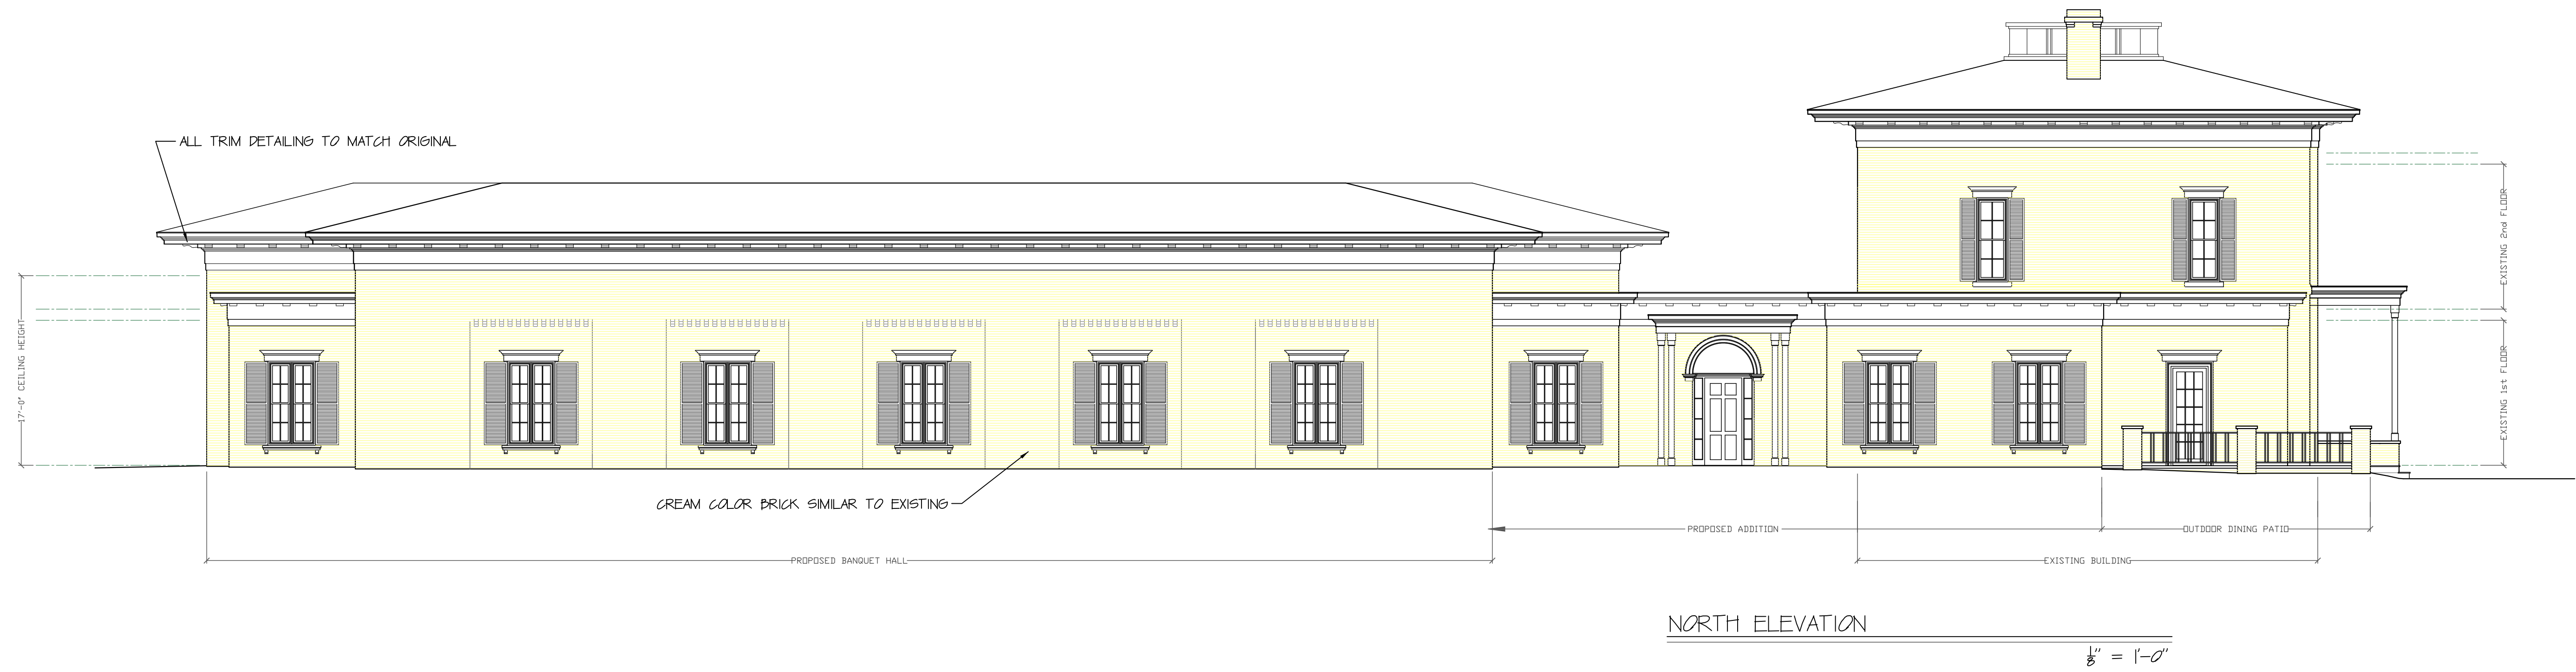




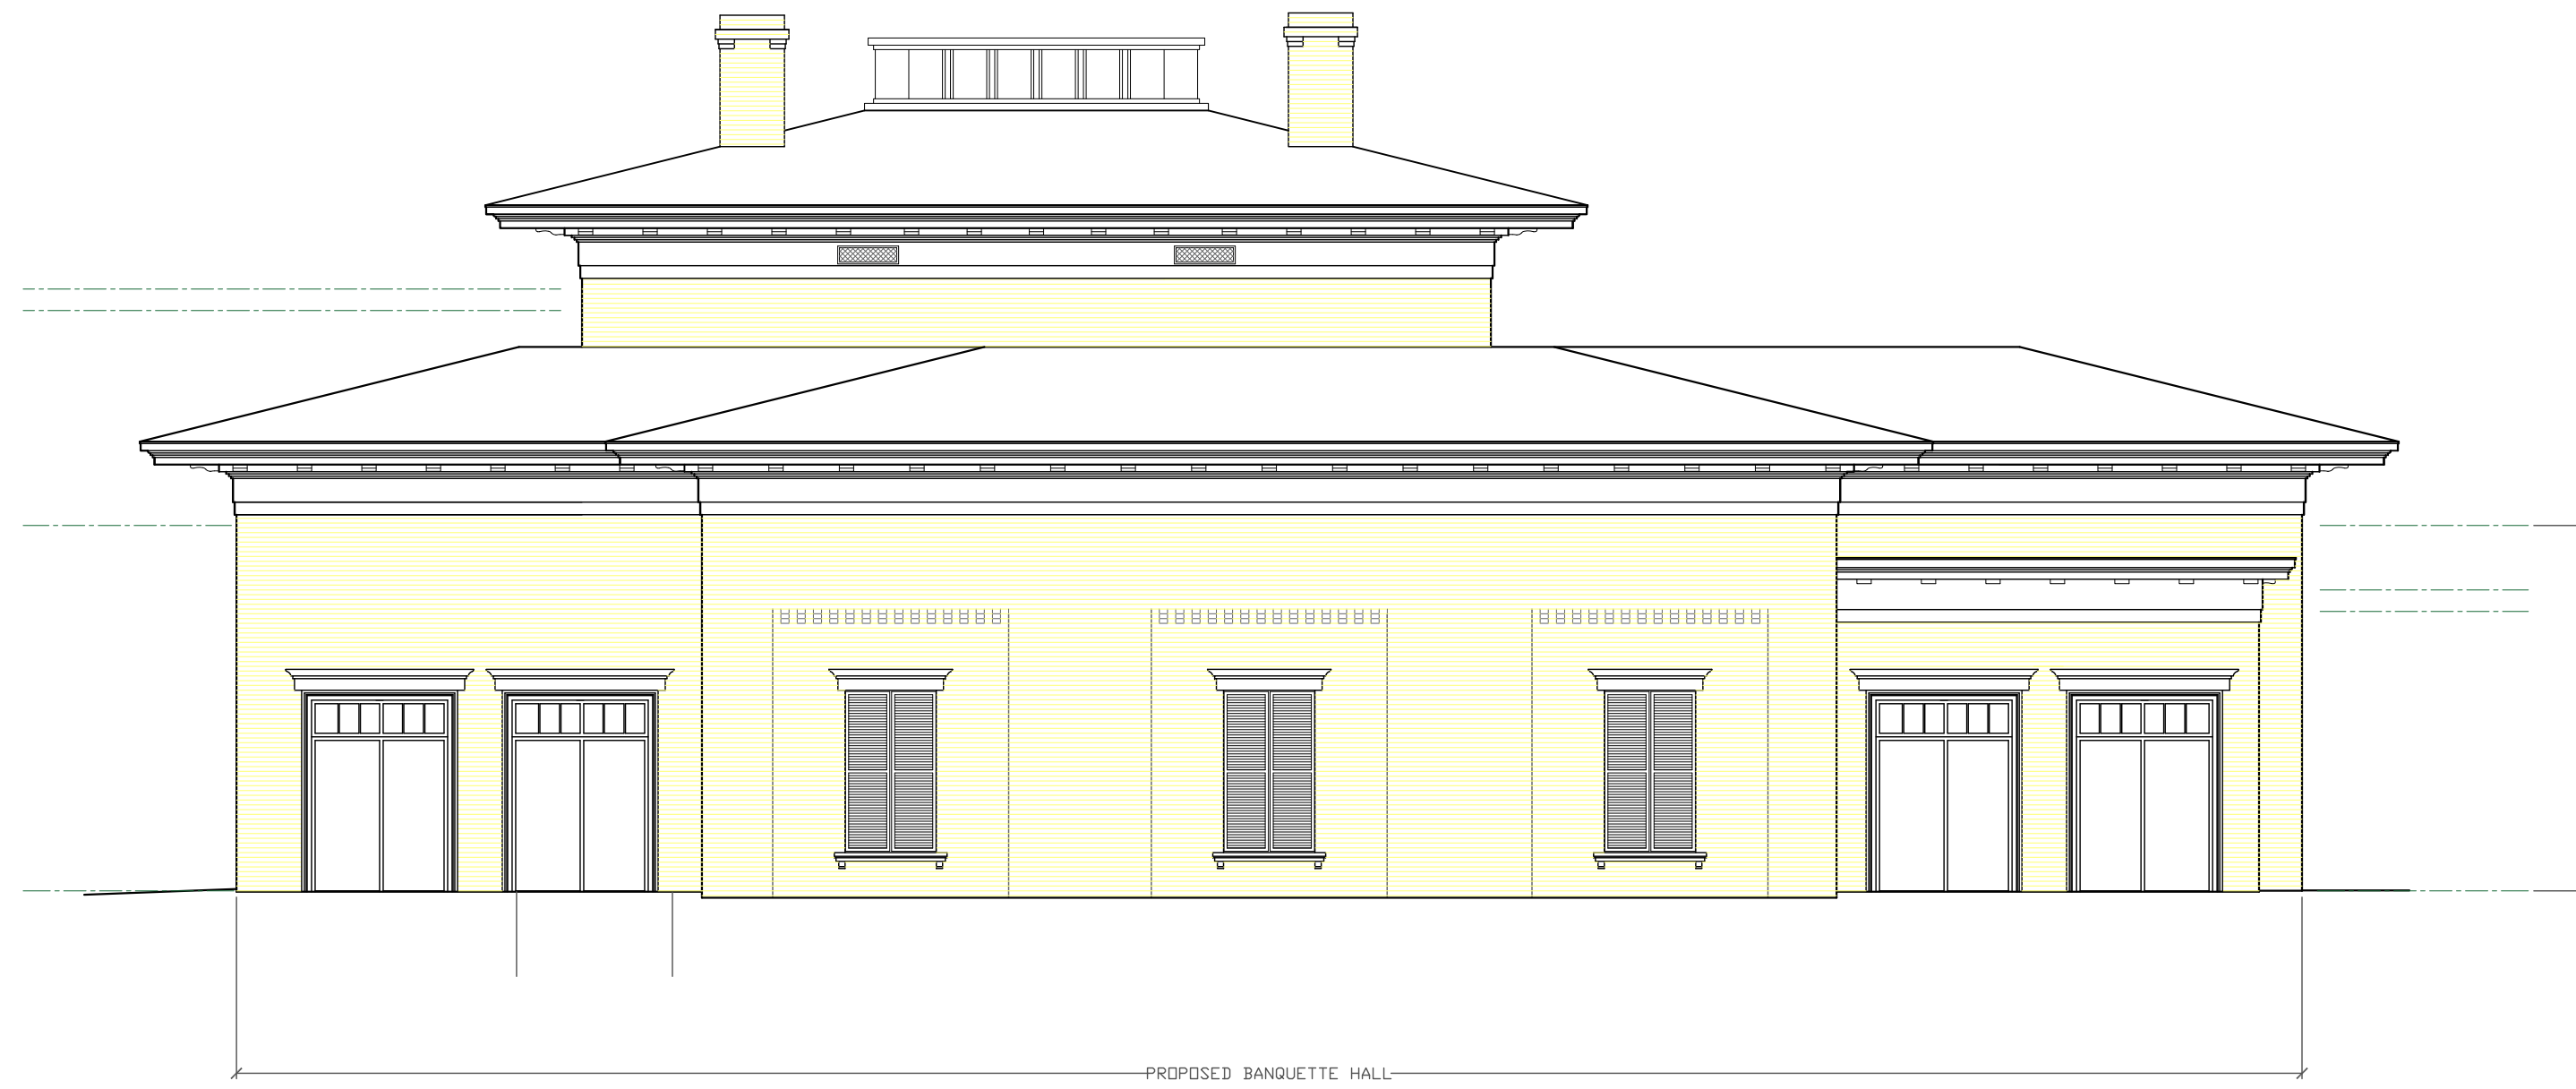

EAST ELEVATION


$\frac{1}{8}'' = 1'-0''$

EXISTING BUILDING TO BE RECONSTRUCTED TO RETURN THE BUILDING TO THE ORIGINAL EXTERIOR APPEARANCE. ALL NEW CONSTRUCTION TO MATCH ORIGINAL BUILDING IN ARCHITECTURAL STYLE, FORM AND MATERIALS.

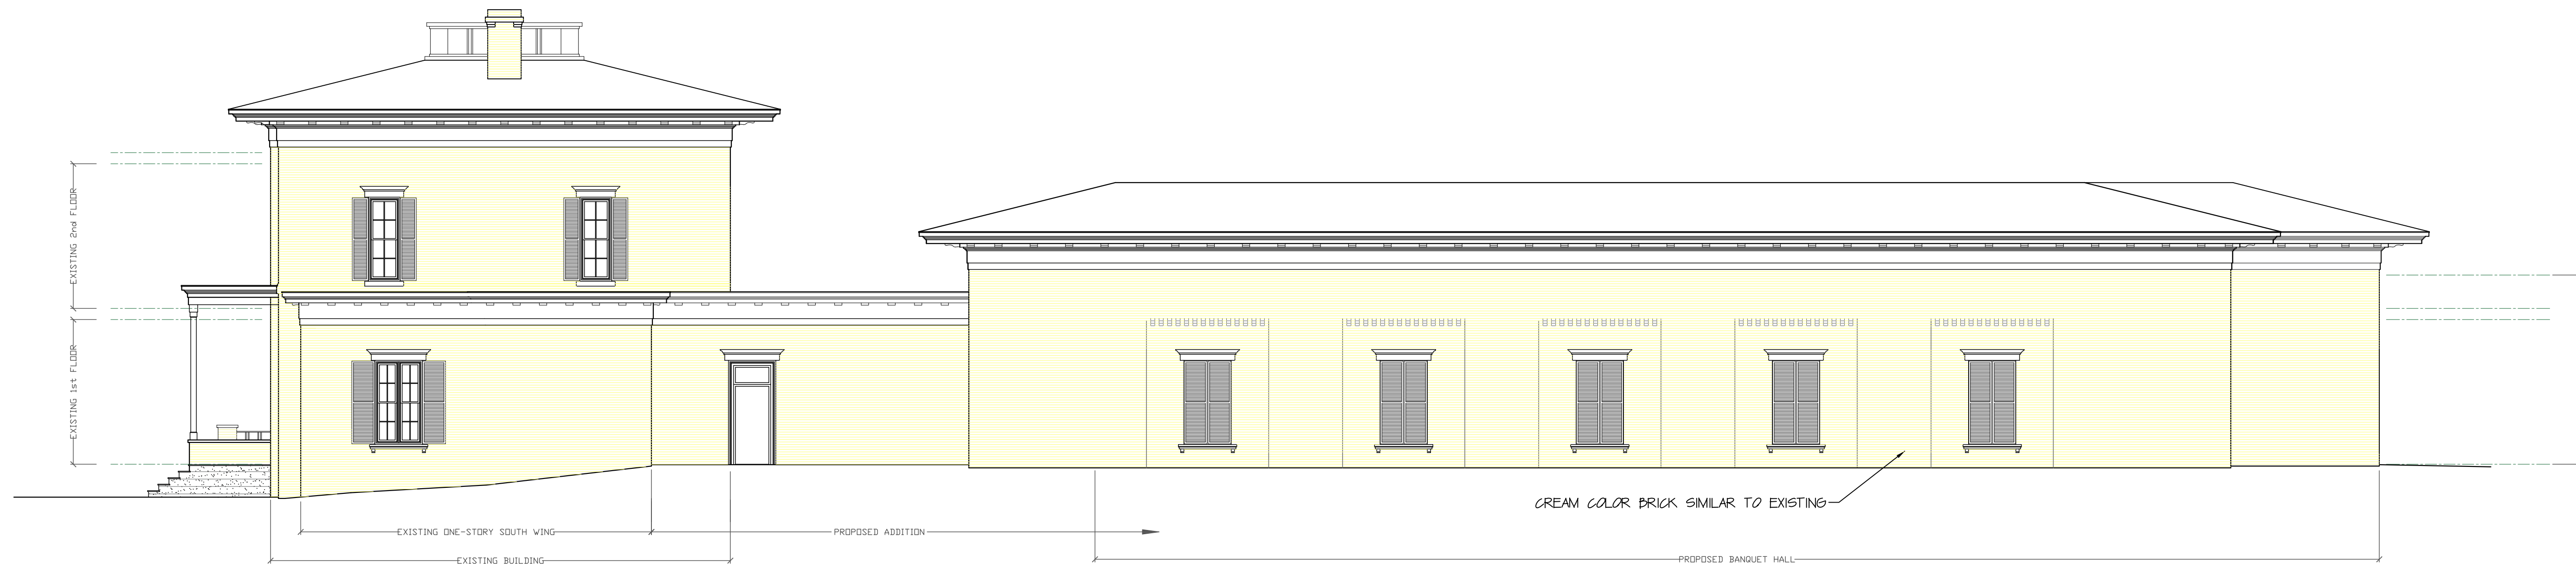


SOUTH ELEVATION


$\frac{1}{8}'' = 1'-0''$

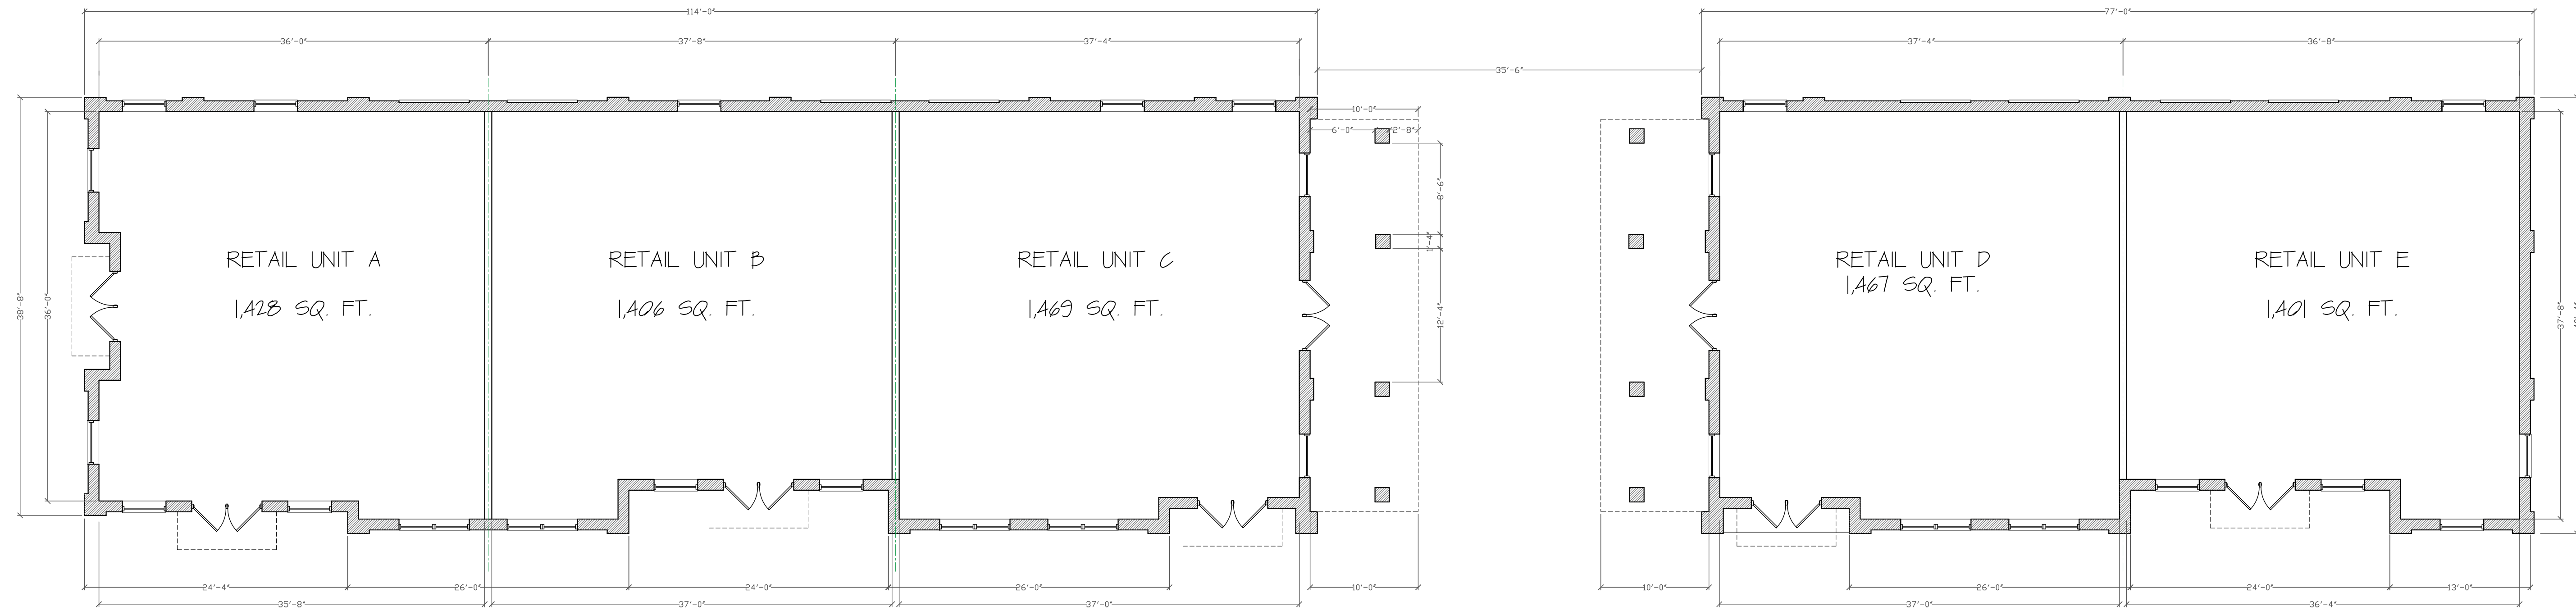

RETAIL BUILDING FLOOR PLAN  
 $\frac{1}{8}'' = 1'-0''$

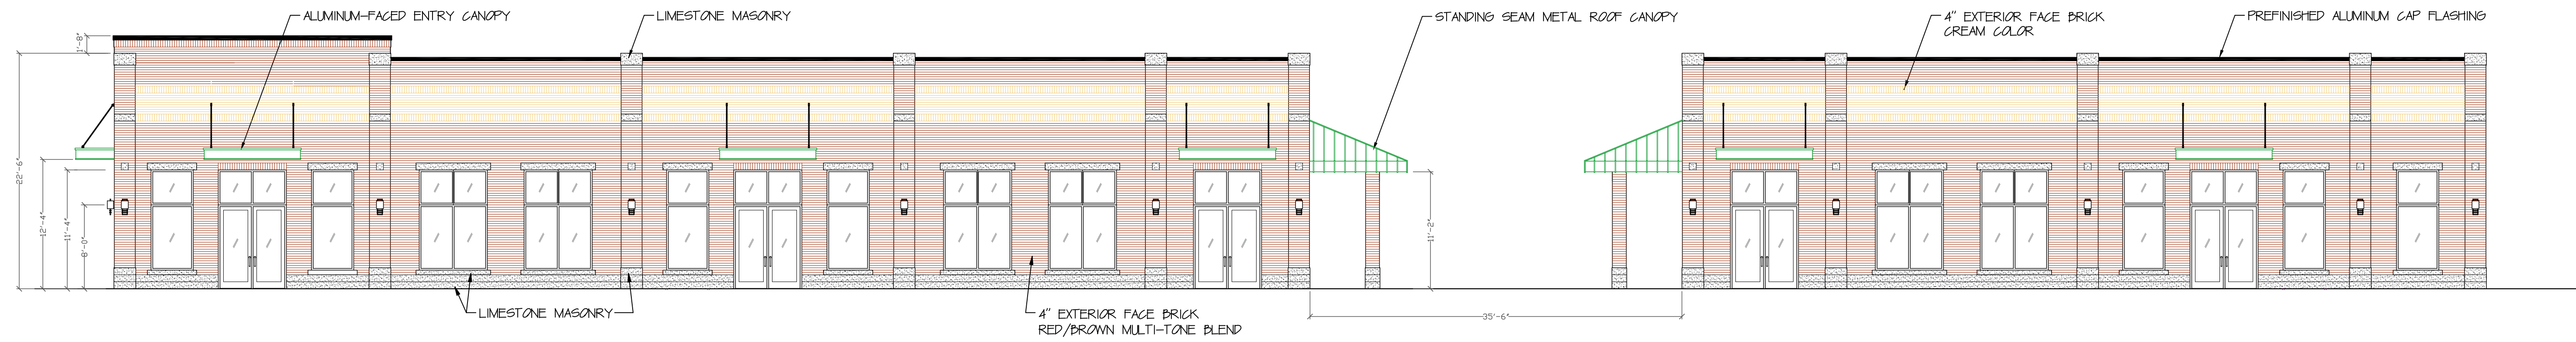

RETAIL BUILDING SOUTH ELEVATION  
 $\frac{1}{8}'' = 1'-0''$

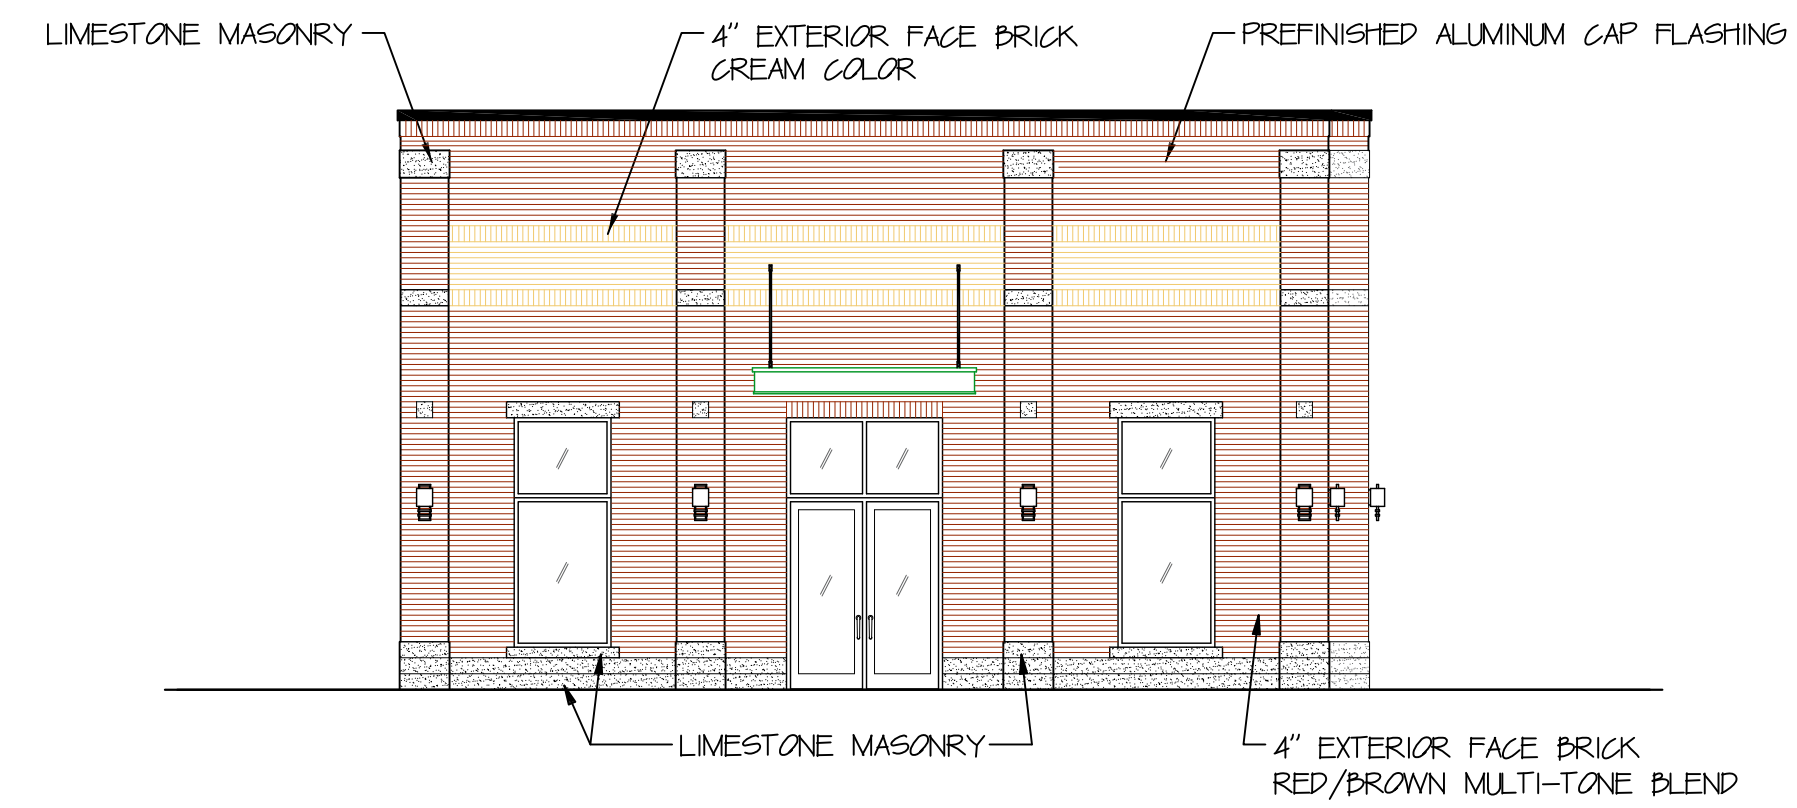

RETAIL BUILDING WEST ELEVATION  
 $\frac{1}{8}'' = 1'-0''$



RETAIL BUILDINGS NORTH ELEVATION

$\frac{1}{8}'' = 1'-0''$

PROPERTY REDEVELOPMENT  
374 S. 27TH Street  
Milwaukee, WI 53221

05-15-24

RETAIL BUILDING

A-8