


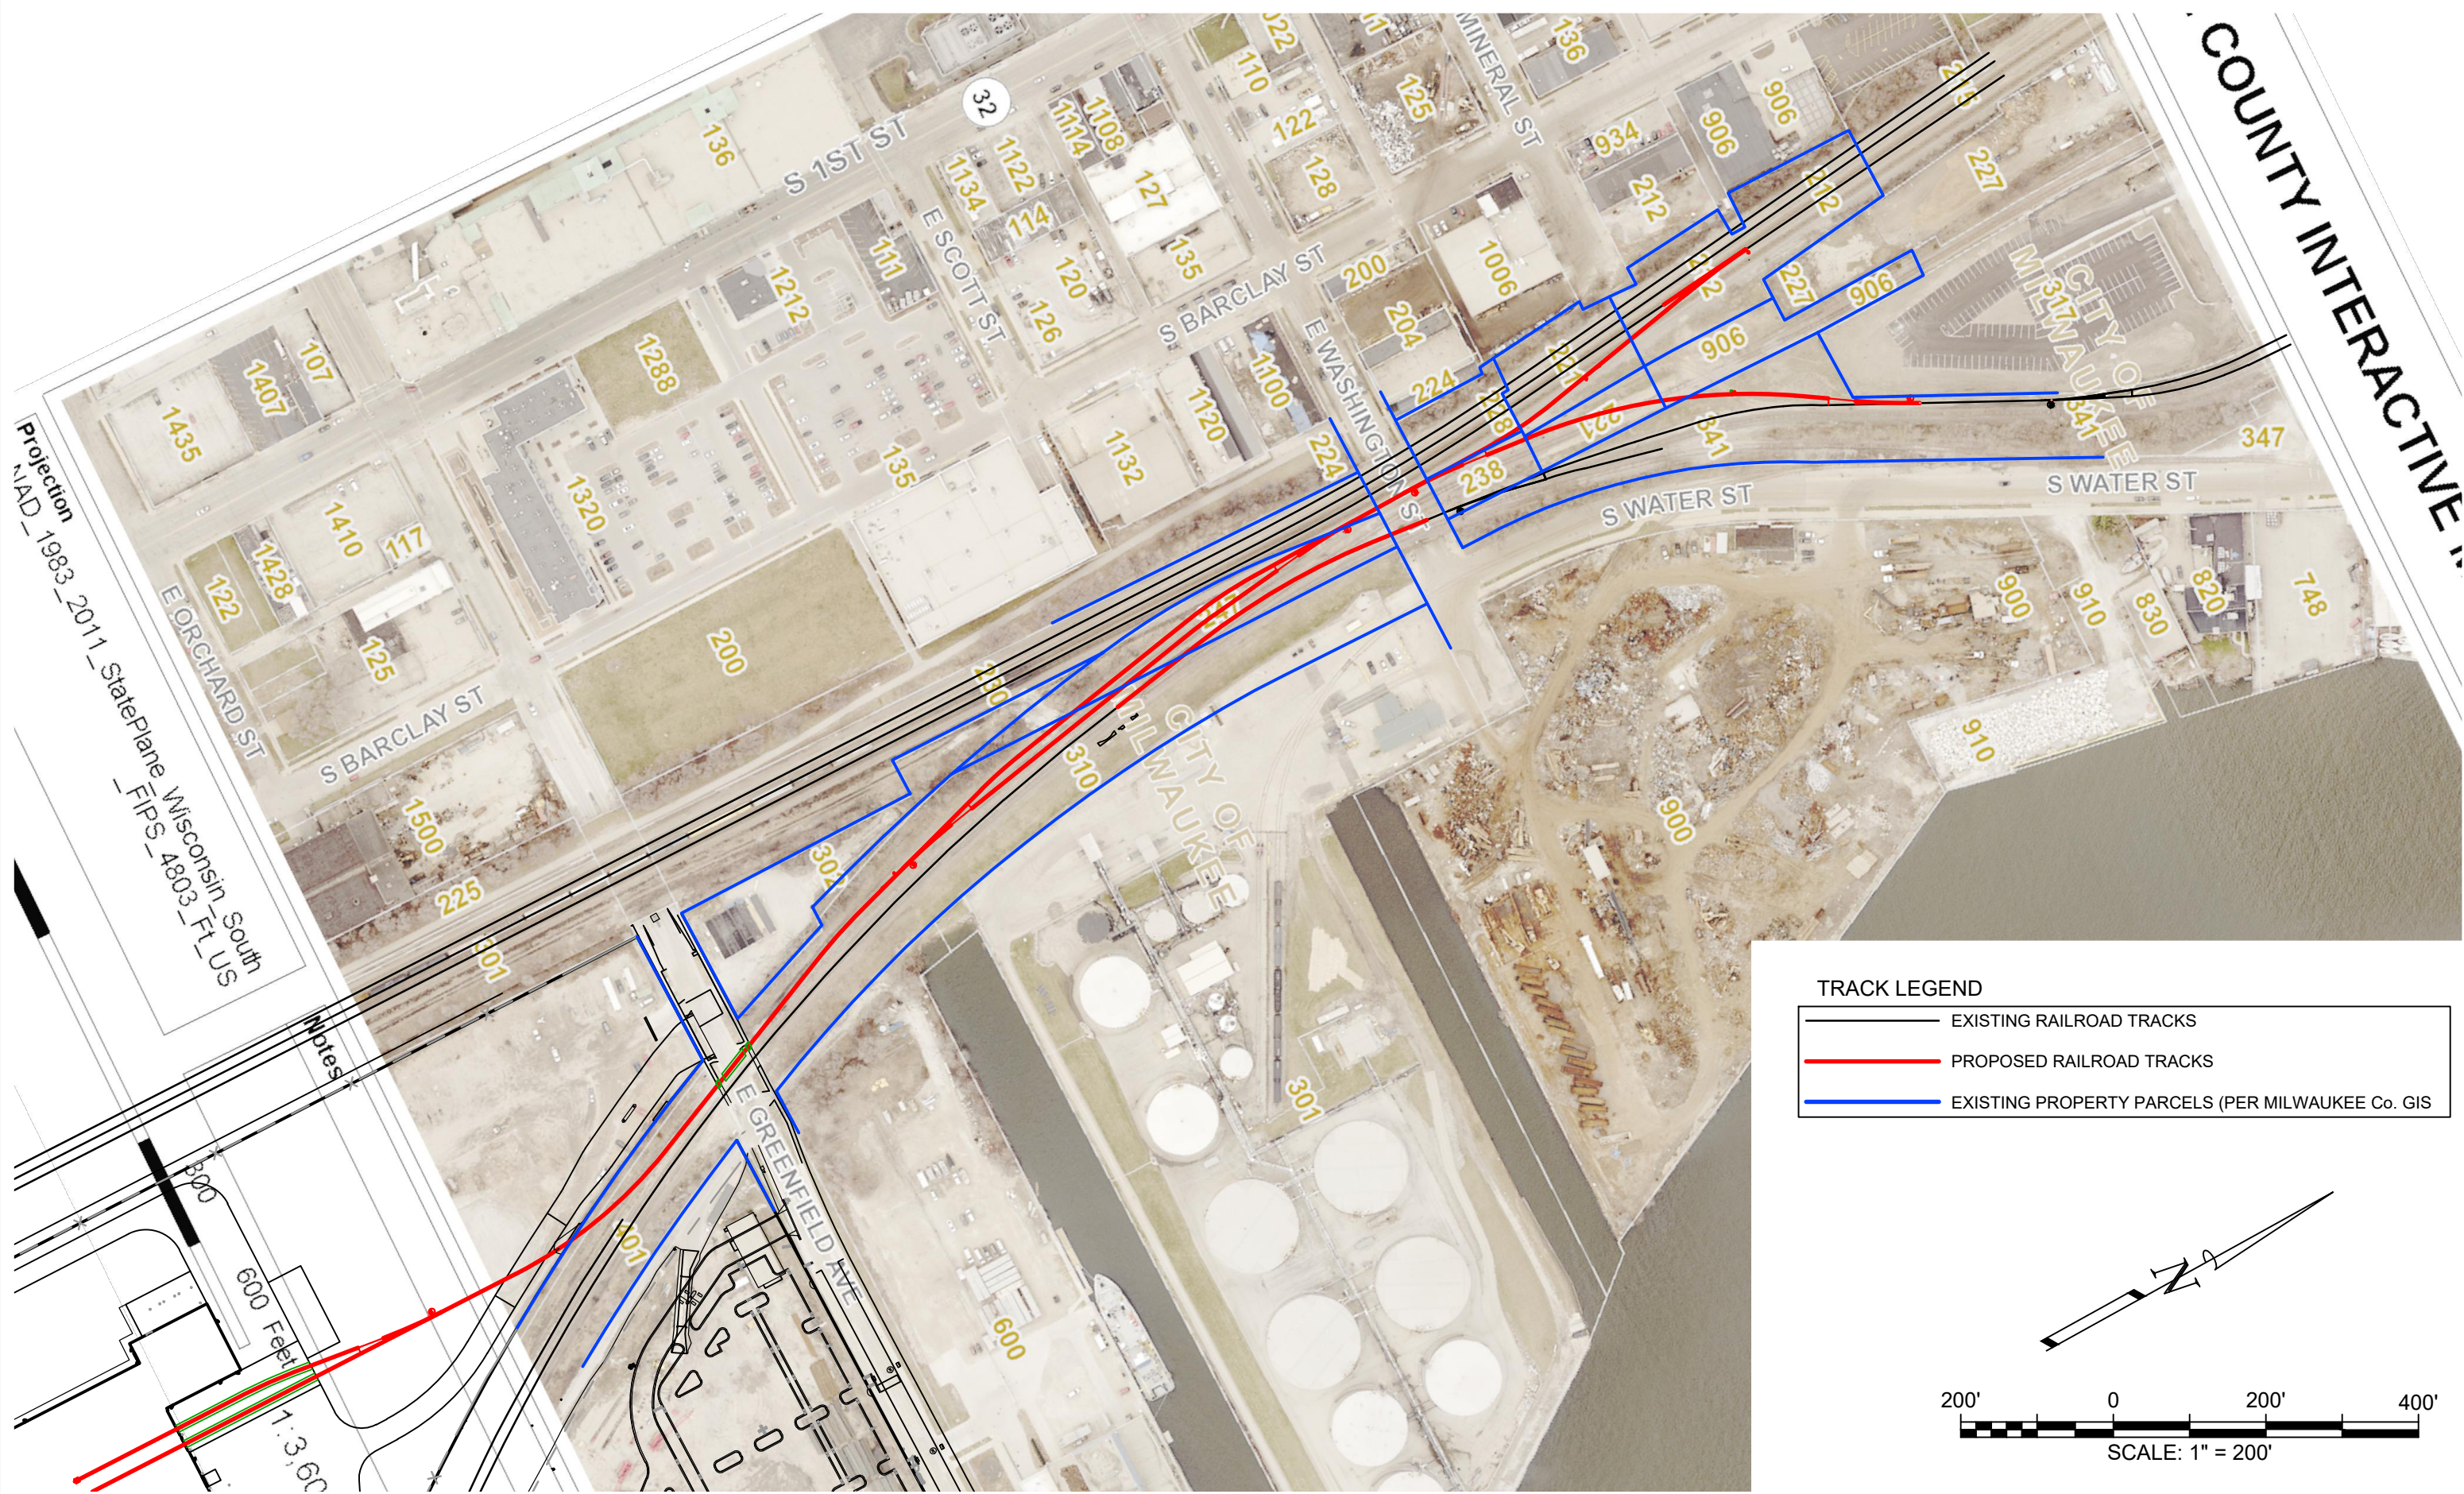


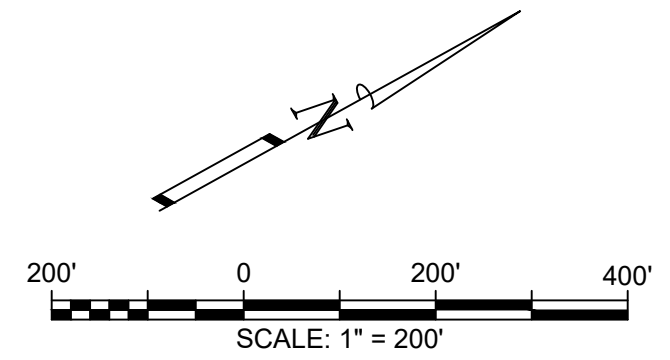
Projection
 NAD_1983_2011_Stateplane_Wisconsin_South
 _FIPS_4803_Ft_US

Notes
 600 Feet
 1:3,600



TRACK LEGEND


-  EXISTING RAILROAD TRACKS
-  PROPOSED RAILROAD TRACKS
-  EXISTING PROPERTY PARCELS (PER MILWAUKEE Co. GIS)





REVISION	DESCRIPTION	DATE	BY	APPROVED BY
				JPF
				PROJECT NO. 1911003
				DATE 12/09/2020


CADFILE
20-12 Komatsu 16

OVERALL PARCEL MAP
INDUSTRIAL TRACK DEVELOPMENT
 KOMATSU CORPORATE HEADQUARTERS
 MILWAUKEE, WISCONSIN









TERRATEC ENGINEERING, LLC.
262.377.9905
terrateceng.com

SHEET NUMBER
EX-1