


360

S.W. 1/4 SEC. 21, T.7N., R.22E.

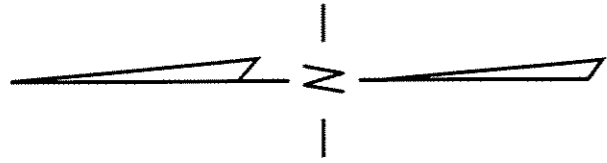

St.

LOT 11

14.50

60

10

(R.O.W. VARIES)

9

121

120.53

TAX KEY NO.
392-1809-111

8

W. 80'

7

60

FRACTIONAL W. 1/2 OF
THE S.W. 1/4 OF SEC. 21

N.00°33'42"E.
122.54

S.45°35'04"W.
103.37

S.43°57'48"E.
69.51

N. Water

76.00'

St.

S.89°37'56"E.

14.50

88 Lyon St.

N. Milwaukee

PORTION OF PUBLIC
STREET PROPOSED
TO BE VACATED

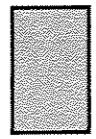


EXHIBIT "A"

FILE NO. 060257

INFRASTRUCTURE SERVICES DIVISION

MILWAUKEE, WISCONSIN

CH'K'D. BY: W.E. FUCHS

DATE: MAR. 6, 2007

ASSIGNED TO: W.E. FUCHS

DRAWN BY: W.E.F.

PROJECT/GRANT NO.: WK52337240

SCALE: 1" = 50'

APPROVED BY:

Monica Lindholm

CENTRAL DRAFTING & RECORDS MANAGER

W.E. Fuchs

CITY ENGINEER