



PROJECT:
MILWAUKEE
PUBLIC LIBRARY -
BAY VIEW BRANCH

LOCATION:
2566 S.
KINNICKINNIC AVE.
MILWAUKEE, WI
53207


CLIENT:

RELEASE:
PRELIMINARY

REVISIONS:

#	DATE	DESCRIPTION

NORTH ARROW:

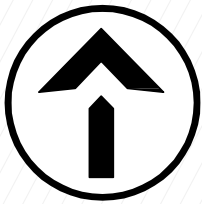

SCALE: 1" = 20'



SEAL:

all in

SHEET:
SITE LAYOUT PLAN

PROJECT MANAGER: RB
PROJECT NUMBER: 250661.01
DATE: 06/20/2025

SHEET NUMBER:
C100





788 N. Jefferson Street, Ste 900
Milwaukee, Wisconsin 53202
kapurinc.com

PROJECT:
MILWAUKEE
PUBLIC LIBRARY -
CENTER STREET
BRANCH

LOCATION:
2727 W. FOND DU
LAC AVE.
MILWAUKEE, WI
53210


CLIENT:

RELEASE:
PRELIMINARY

REVISIONS:

#	DATE	DESCRIPTION

NORTH ARROW:

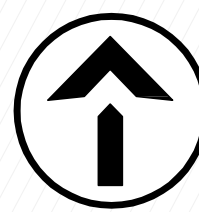

SCALE: 1" = 20'



SEAL:

all in

SHEET:
SITE LAYOUT PLAN

PROJECT MANAGER:	RB
PROJECT NUMBER:	250561.01
DATE:	09/20/2025

SHEET NUMBER:
C100





788 N. Jefferson Street, Ste 900
Milwaukee, Wisconsin 53202
kapurinc.com

PROJECT:
MILWAUKEE
PUBLIC LIBRARY -
GOOD HOPE
BRANCH

LOCATION:
7715 W GOOD
HOPE RD.
MILWAUKEE, WI
53223


CLIENT:

RELEASE:
PRELIMINARY

REVISIONS:

#	DATE	DESCRIPTION

NORTH ARROW:

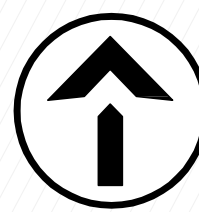

SCALE: 1" = 20'



SEAL:


all in

SHEET:
SITE LAYOUT PLAN

PROJECT MANAGER:	RB
PROJECT NUMBER:	25061.01
DATE:	06/20/2025

SHEET NUMBER:

C100

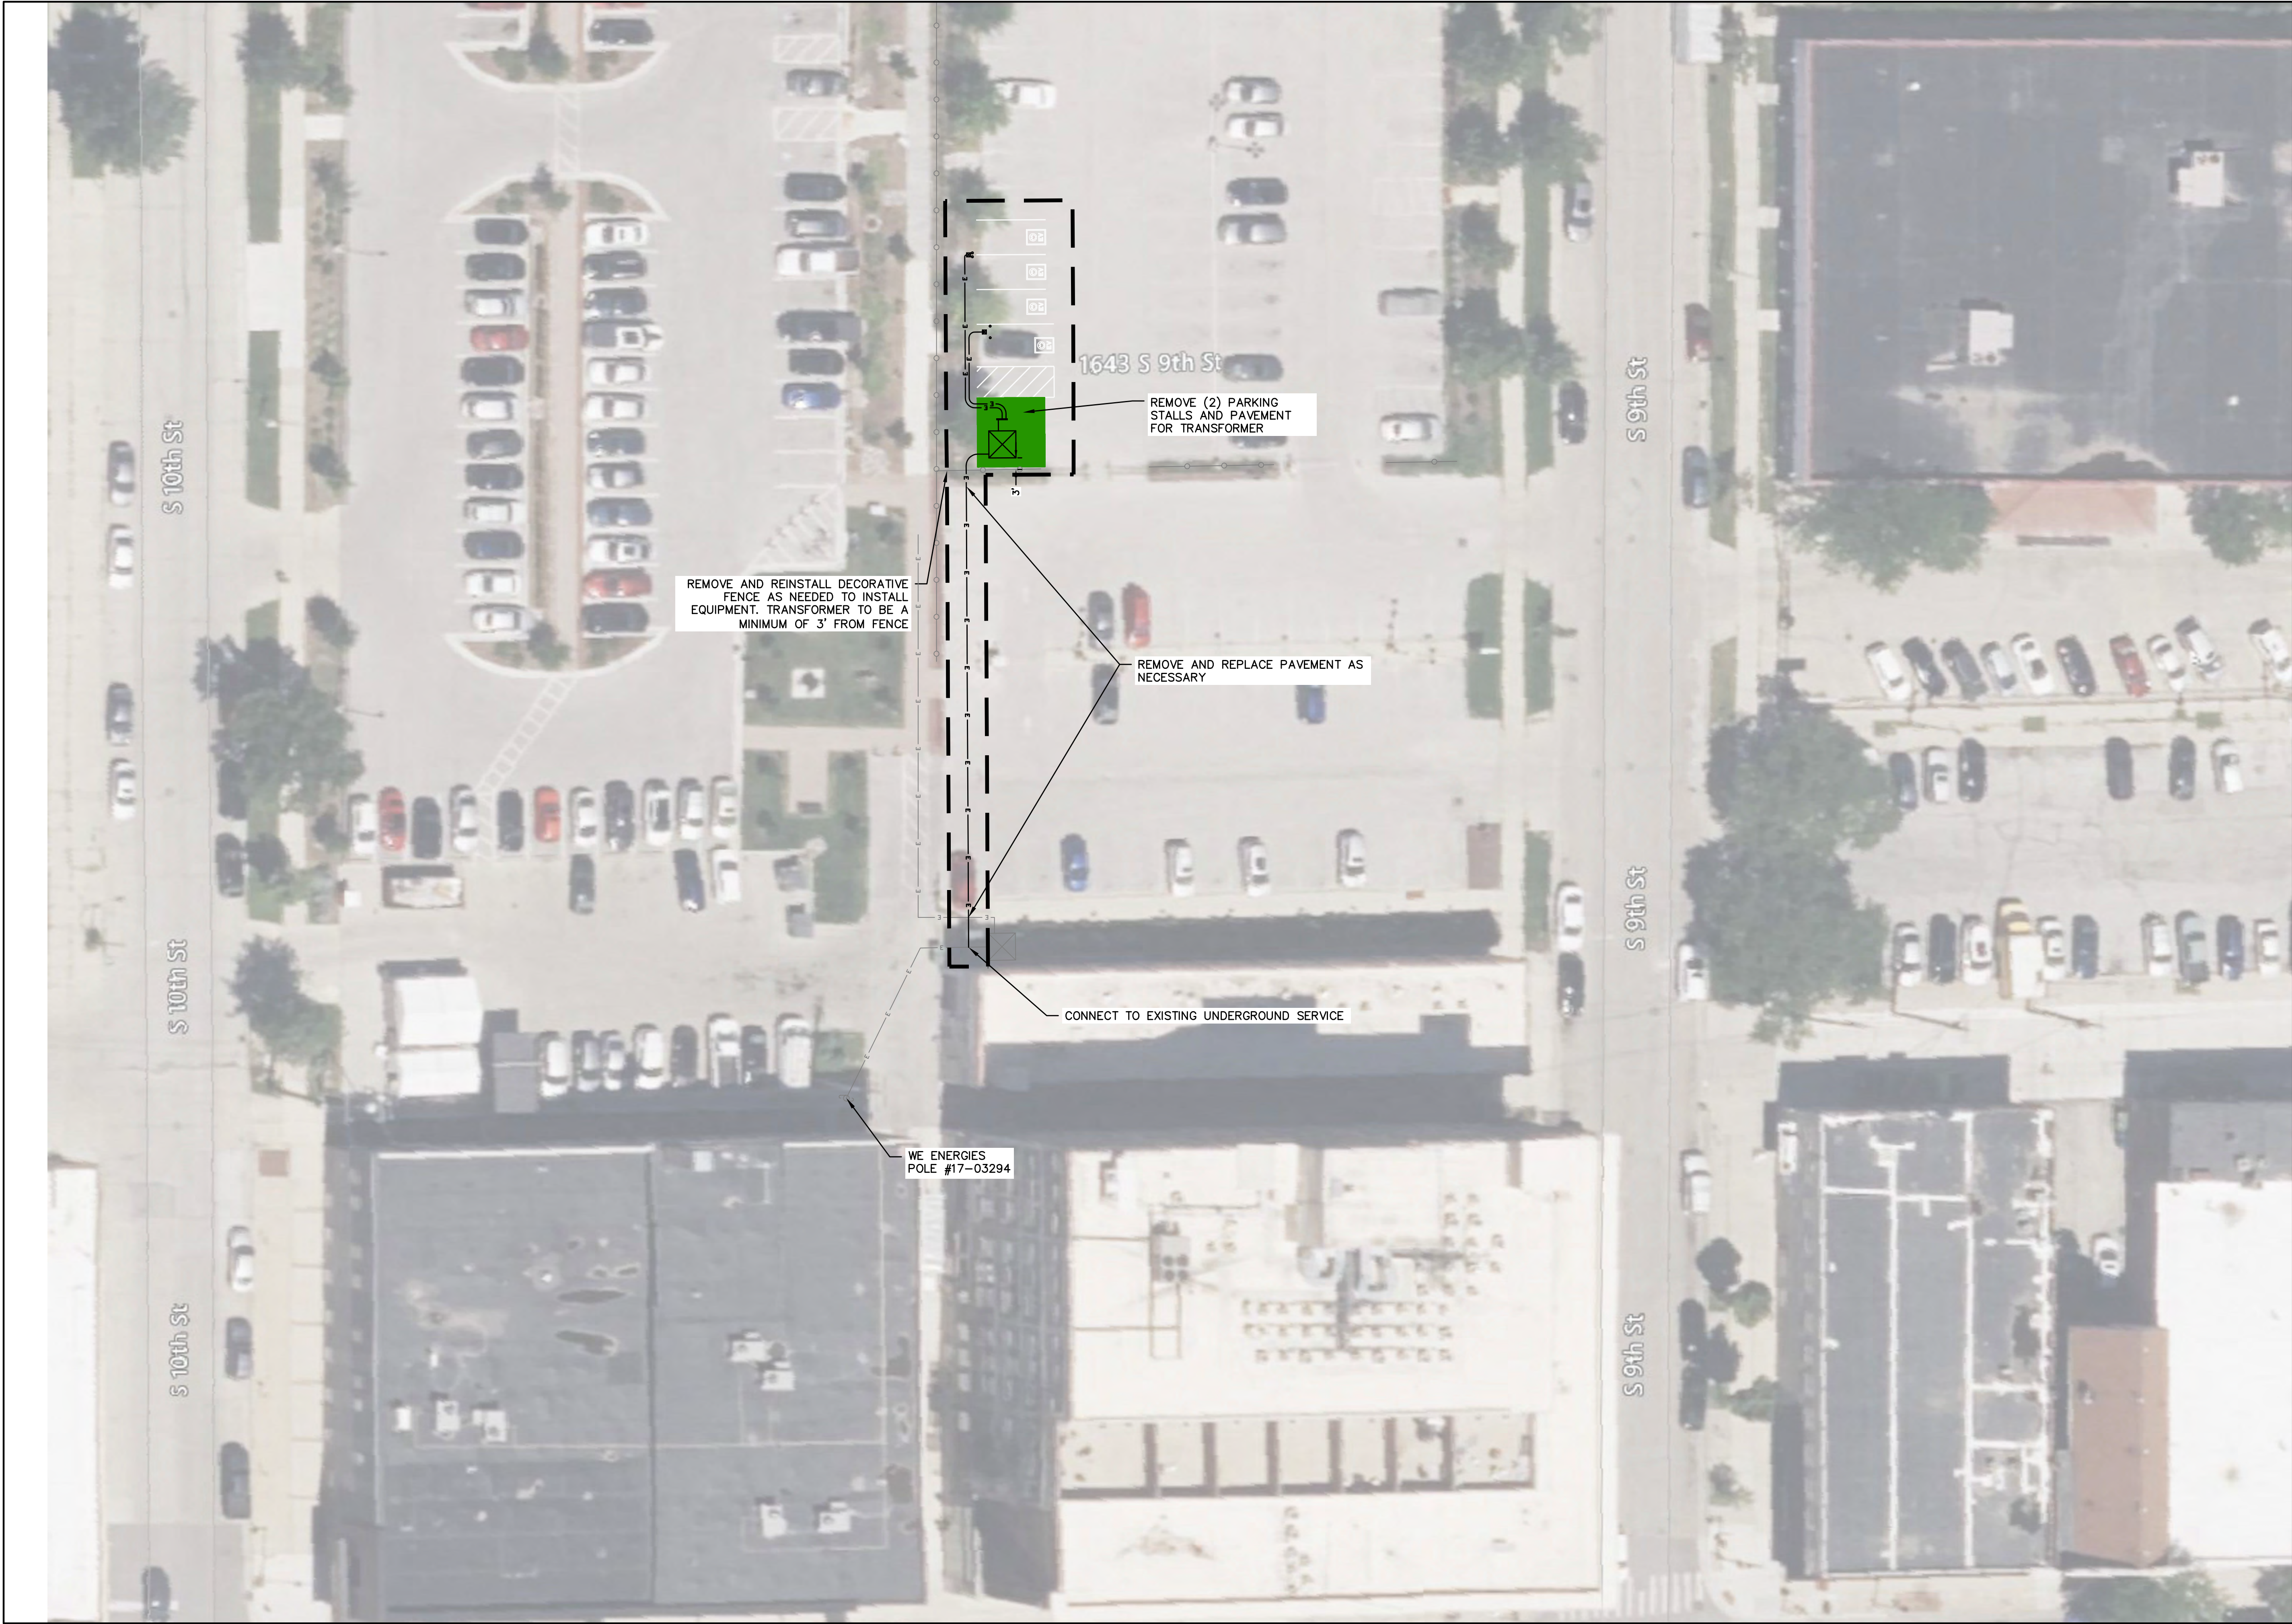

788 N. Jefferson Street, Ste 900
Milwaukee, Wisconsin 53202

kapurinc.com

PROJECT:
MILWAUKEE
PUBLIC LIBRARY -
MITCHELL STREET
BRANCH


LOCATION:
906 W. HISTORIC
MITCHELL ST.
MILWAUKEE, WI
53204

CLIENT:

RELEASE:
PRELIMINARY

REVISIONS:		
#	DATE	DESCRIPTION

NORTH ARROW:

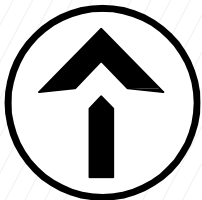

SCALE: 1" = 20'



SEAL:

all in

SHEET:
SITE LAYOUT PLAN

PROJECT MANAGER: RB
PROJECT NUMBER: 250561.01
DATE: 09/20/2025

SHEET NUMBER:
C100



PROJECT:
MILWAUKEE
PUBLIC LIBRARY -
MARTIN LUTHER
KING JR. BRANCH


LOCATION:
310 W. LOCUST ST.
MILWAUKEE, WI
53212

CLIENT:

RELEASE:
PRELIMINARY

REVISIONS:		
#	DATE	DESCRIPTION

NORTH ARROW:

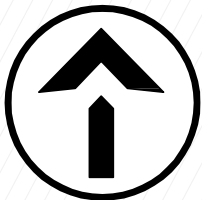

SCALE: 1" = 20'



SEAL:

all in

SHEET:
SITE LAYOUT PLAN

PROJECT MANAGER: RB
PROJECT NUMBER: 250561.01
DATE: 09/20/2025

SHEET NUMBER:
C100



FILENAME: S:\Milw_Co\MilwCity\Gov\250561 Vehicle Recharging Options of Milwaukee (VROOM)\Design\Villard Library\Design\C100 - SITE LAYOUT PLAN.dwg



788 N. Jefferson Street, Ste 900
Milwaukee, Wisconsin 53202
kapurinc.com

PROJECT:
MILWAUKEE
PUBLIC LIBRARY -
VILLARD SQUARE
BRANCH

LOCATION:
5190 N. 35th ST.
MILWAUKEE, WI
53209


CLIENT:

RELEASE:
PRELIMINARY

REVISIONS:

#	DATE	DESCRIPTION

NORTH ARROW:

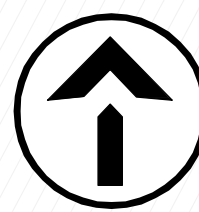

SCALE: 1" = 20'



SEAL:

all in

SHEET:
SITE LAYOUT PLAN

PROJECT MANAGER:	RB
PROJECT NUMBER:	250561.01
DATE:	05/15/2025

SHEET NUMBER:
C100



PROJECT:
MILWAUKEE
PUBLIC LIBRARY -
ZABLOCKI BRANCH

LOCATION:
3501 WEST
OKLAHOMA AVE.
MILWAUKEE, WI
53215


CLIENT:

RELEASE:
PRELIMINARY

REVISIONS:

#	DATE	DESCRIPTION

NORTH ARROW:

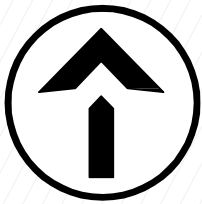

SCALE: 1" = 20'



SEAL:

all in

SHEET:
SITE LAYOUT PLAN

PROJECT MANAGER: RB
PROJECT NUMBER: 250561.01
DATE: 09/20/2025

SHEET NUMBER:
C100