


N.E. 1/4 SEC. 34, T.7N., R.2E.

420

LANDS

BURBANK ELEMENTARY SCHOOL

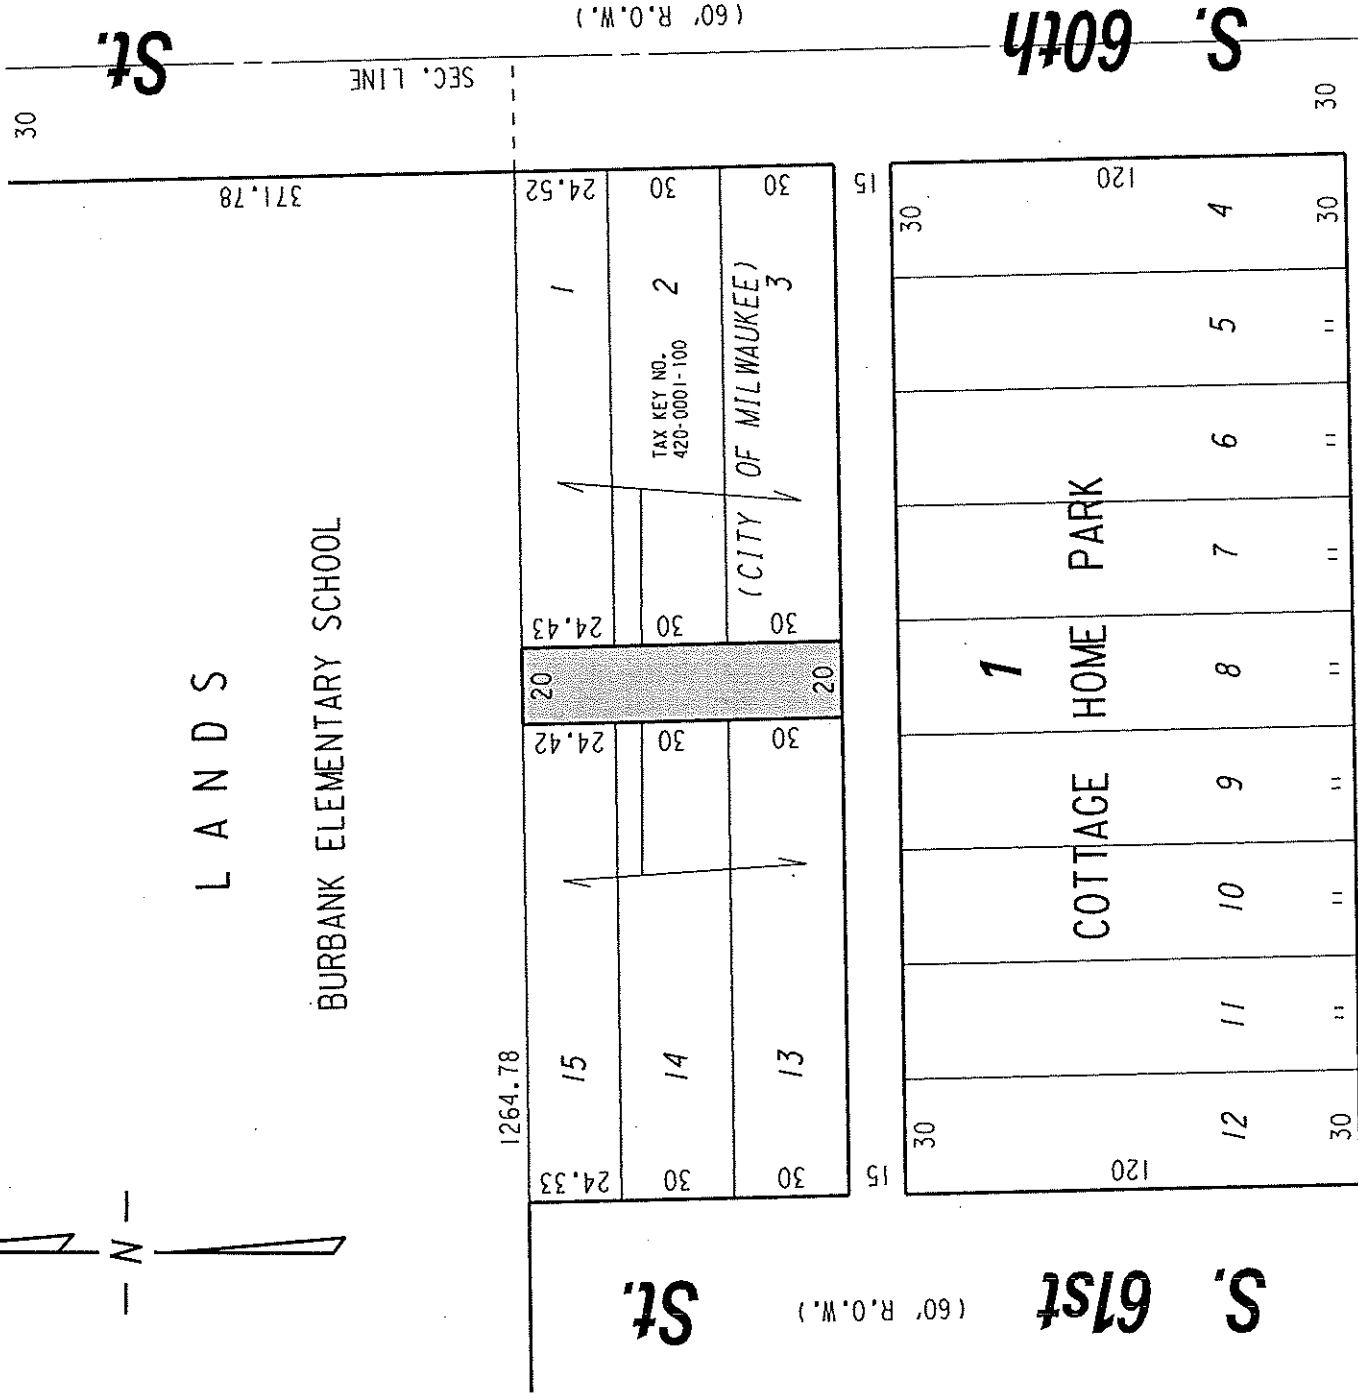

UNIMPROVED PUBLIC  
ALLEY PROPOSED TO  
BE VACATED

EXHIBIT "A"

FILE NO. 140207

INFRASTRUCTURE SERVICES DIVISION

MILWAUKEE, WISCONSIN

ASSIGNED TO: W.E. FUCHS

CH'K'D. BY: W.E. FUCHS

DRAWN BY: W.E.F.

DATE: SEPT. 2, 2014

PROJECT/GRANT NO.: WK52337352

SCALE: 1" = 50'

APPROVED BY:

10TH ALDERMANIC DISTRICT  
ALD. MICHAEL J. MURPHY

  
CENTRAL DRAFTING & RECORDS MANAGER

W:\eng\Yow\vacat\form\7352\T352.dgn 10/11

CITY ENGINEER