

PROJECT INFORMATION:

**UNCLE WOLFIE'S
 BREAKFAST TAVERN**

234 E. VINE STREET
 MILWAUKEE, WI

DRAWING ISSUANCE:

**HISTORIC
 PRESERVATION
 SUBMITTAL**

REVISIONS


#	DATE	DESCRIPTION
3	7/30/2018	REVISION SET

30 JULY 2018

PROJECT NUMBER PROJECT MANAGER
 17028-00 JAK

FIRST FLOOR PLAN

A101

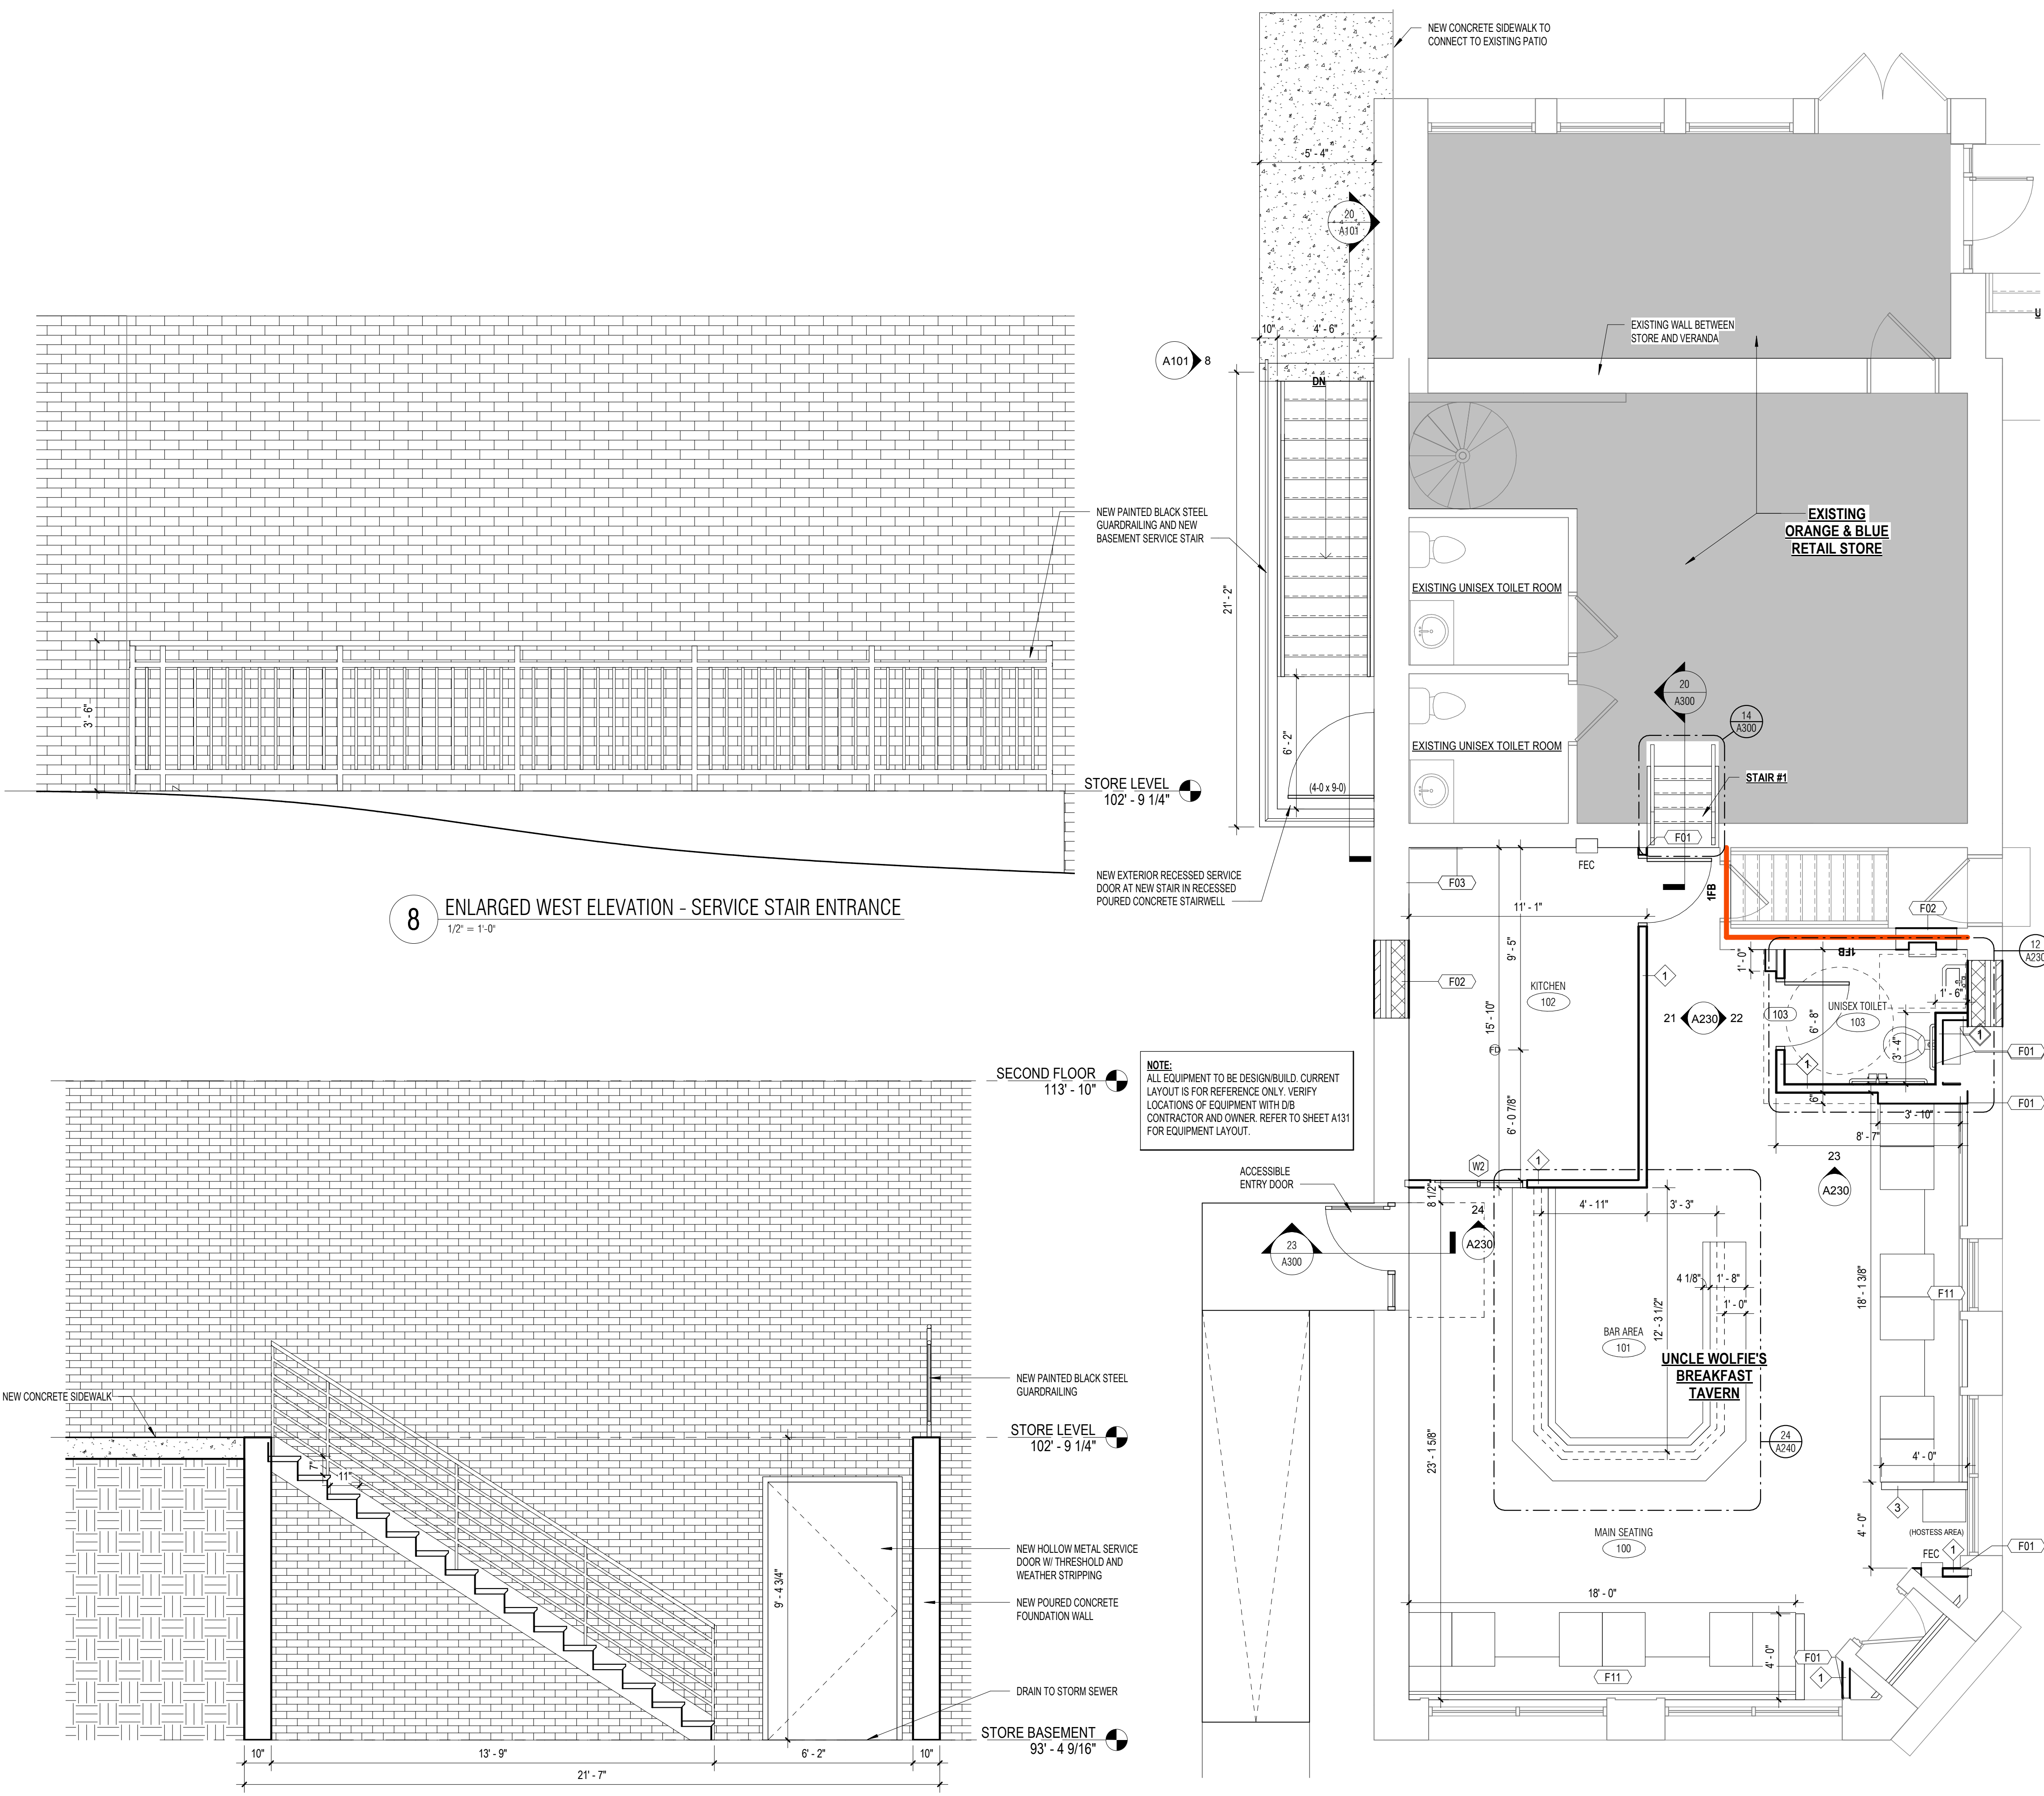

8 ENLARGED WEST ELEVATION - SERVICE STAIR ENTRANCE
 1/2" = 1'-0"

20 NEW STAIR SECTION (FOR REFERENCE)
 3/8" = 1'-0"

24 FIRST FLOOR PLAN (FOR REFERENCE)
 1/4" = 1'-0"

NOTE:
 ALL EQUIPMENT TO BE DESIGN/BUILD. CURRENT LAYOUT IS FOR REFERENCE ONLY. VERIFY LOCATIONS OF EQUIPMENT WITH DIB CONTRACTOR AND OWNER. REFER TO SHEET A131 FOR EQUIPMENT LAYOUT.