


Typical Front Elevation

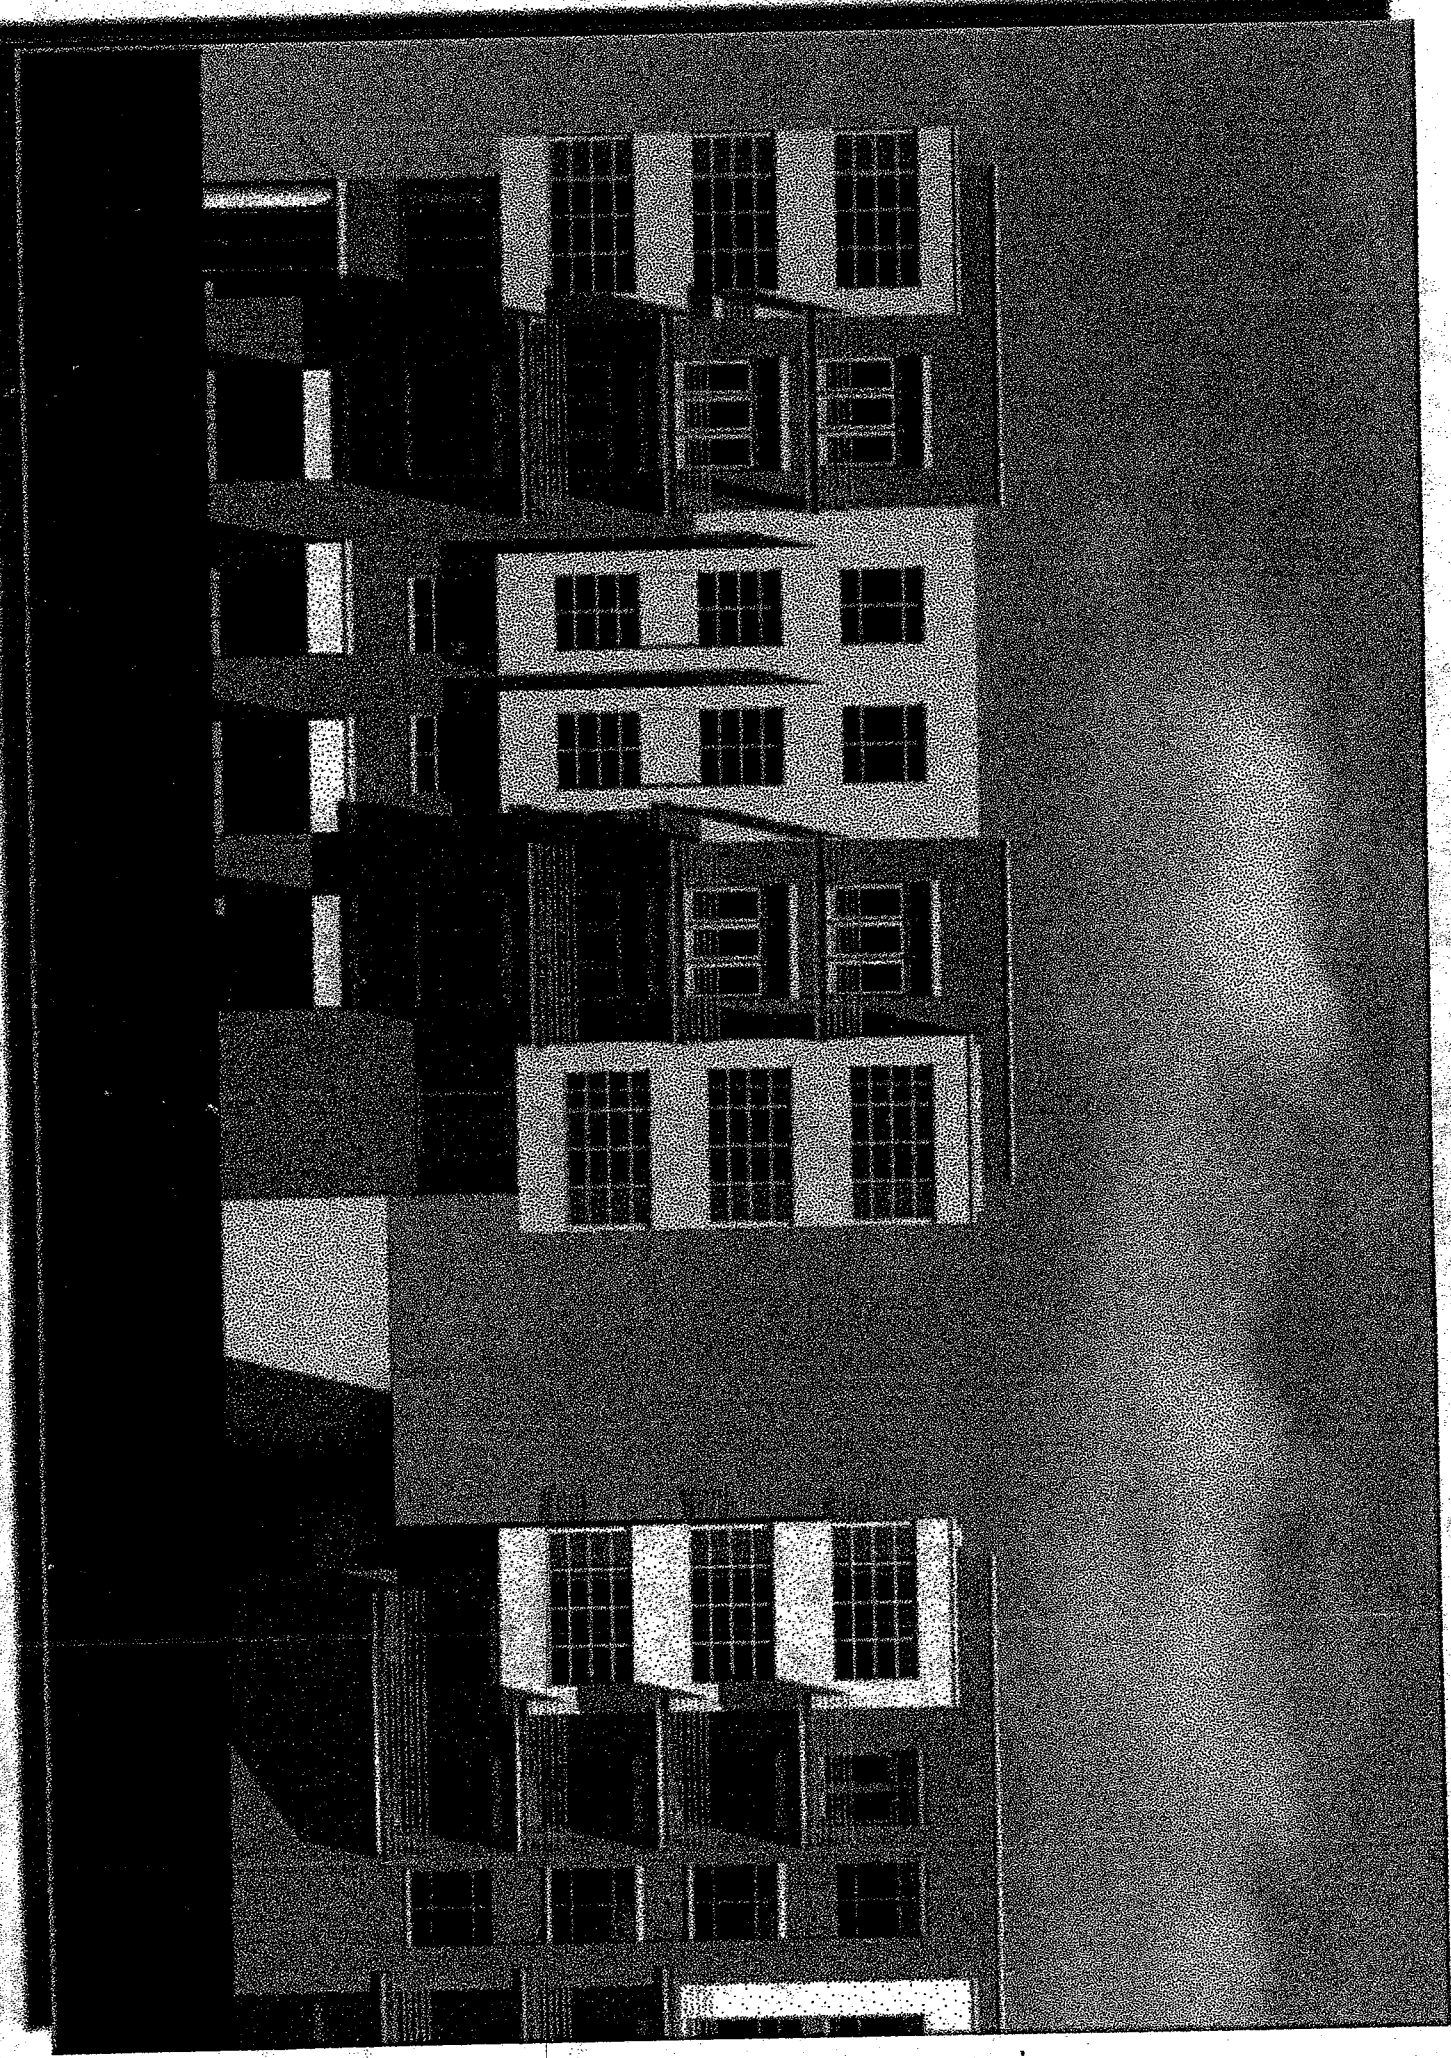

Typical Side Elevation



8

16

17

16

C8 C8 C8 C8

LOBBY

OFFICES
130 SF

22'-0"

146 = FREE

6 = TANDEM

30'-8"

108'

254'-4"

E. MENOMO

C8

C8

C8

C8

C8

C8

C8

C8

C8

C8

C8

TRASH

F.L. EQ.

TOILET

11

C8

C8

C8

C8

C8

C8

COMMONS
4,800 SF. Total

CLUBROOM
1,225 SF

FITNESS CENTER
800 SF

2

STOR/ MECH

T.H.
LOWER
685 SF

MECH/STOR

TRASH

T.H.
LOWER
630 SF

E.L. EQ.

T.H.
LOWER
630 SF

T.H.
LOWER
685 SF

M.E.C.H.

PROPERTY LINE

LINE OF BALCONY / BAY OF
BUILDING ABOVE

N. JEFFERSON STREET

JEFFERSON STREET
B2

32'-0"

18'-0"

3'-0"

7.93

32'-4"

3'-8"



X7.10

X6.78

X6.4


X6.40

5'-0"

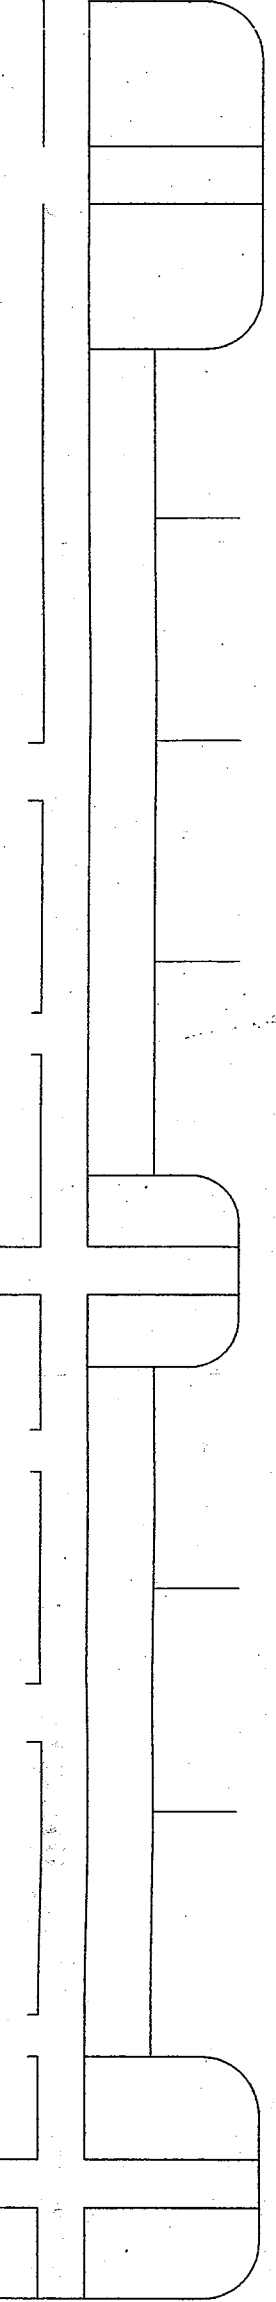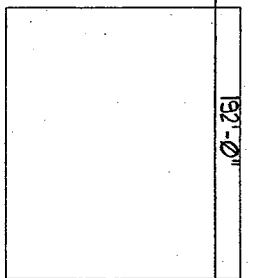

BUILDING " B1 "
136 N. MILWAUKEE STREET

BUILDING " A "
425 E. MENOMONEE STREET

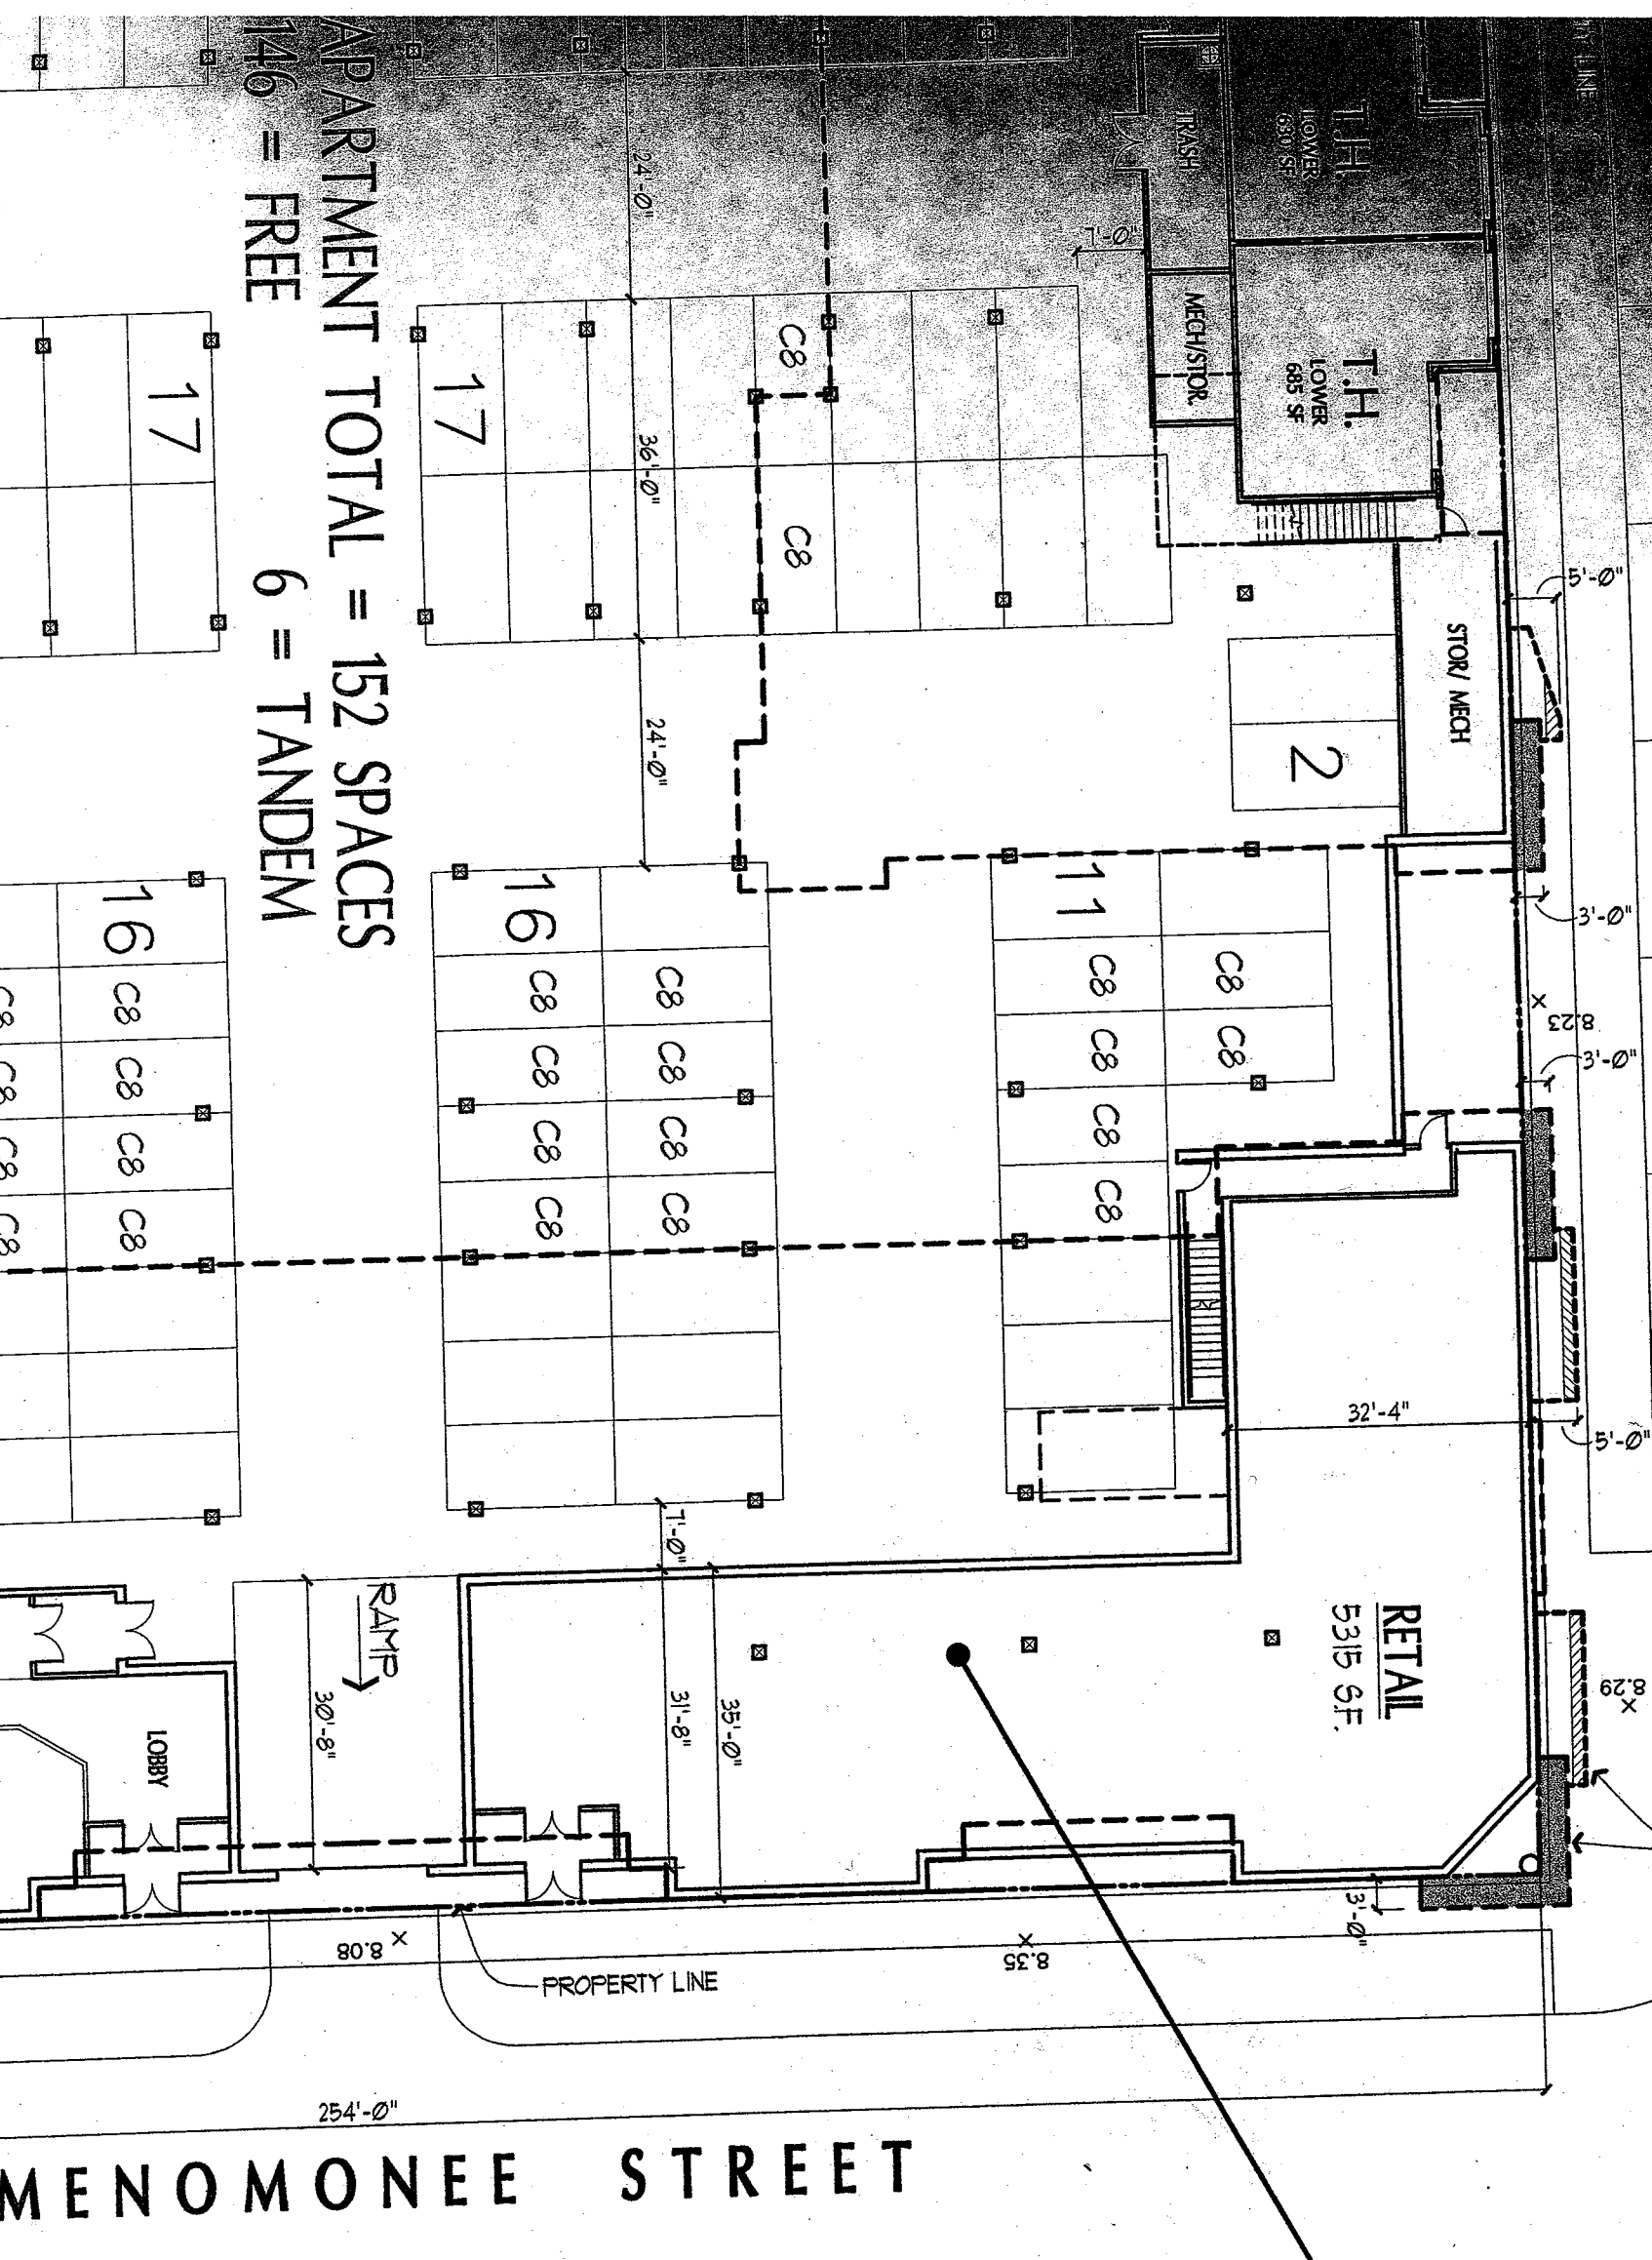

APARTMENT TOTAL = 152 SPACES
146 = FREE
6 = TANDEM

