


MILWAUKEE GATEWAY PROJECT

INSTALLATION DETAILS  
SIGN TYPE: B

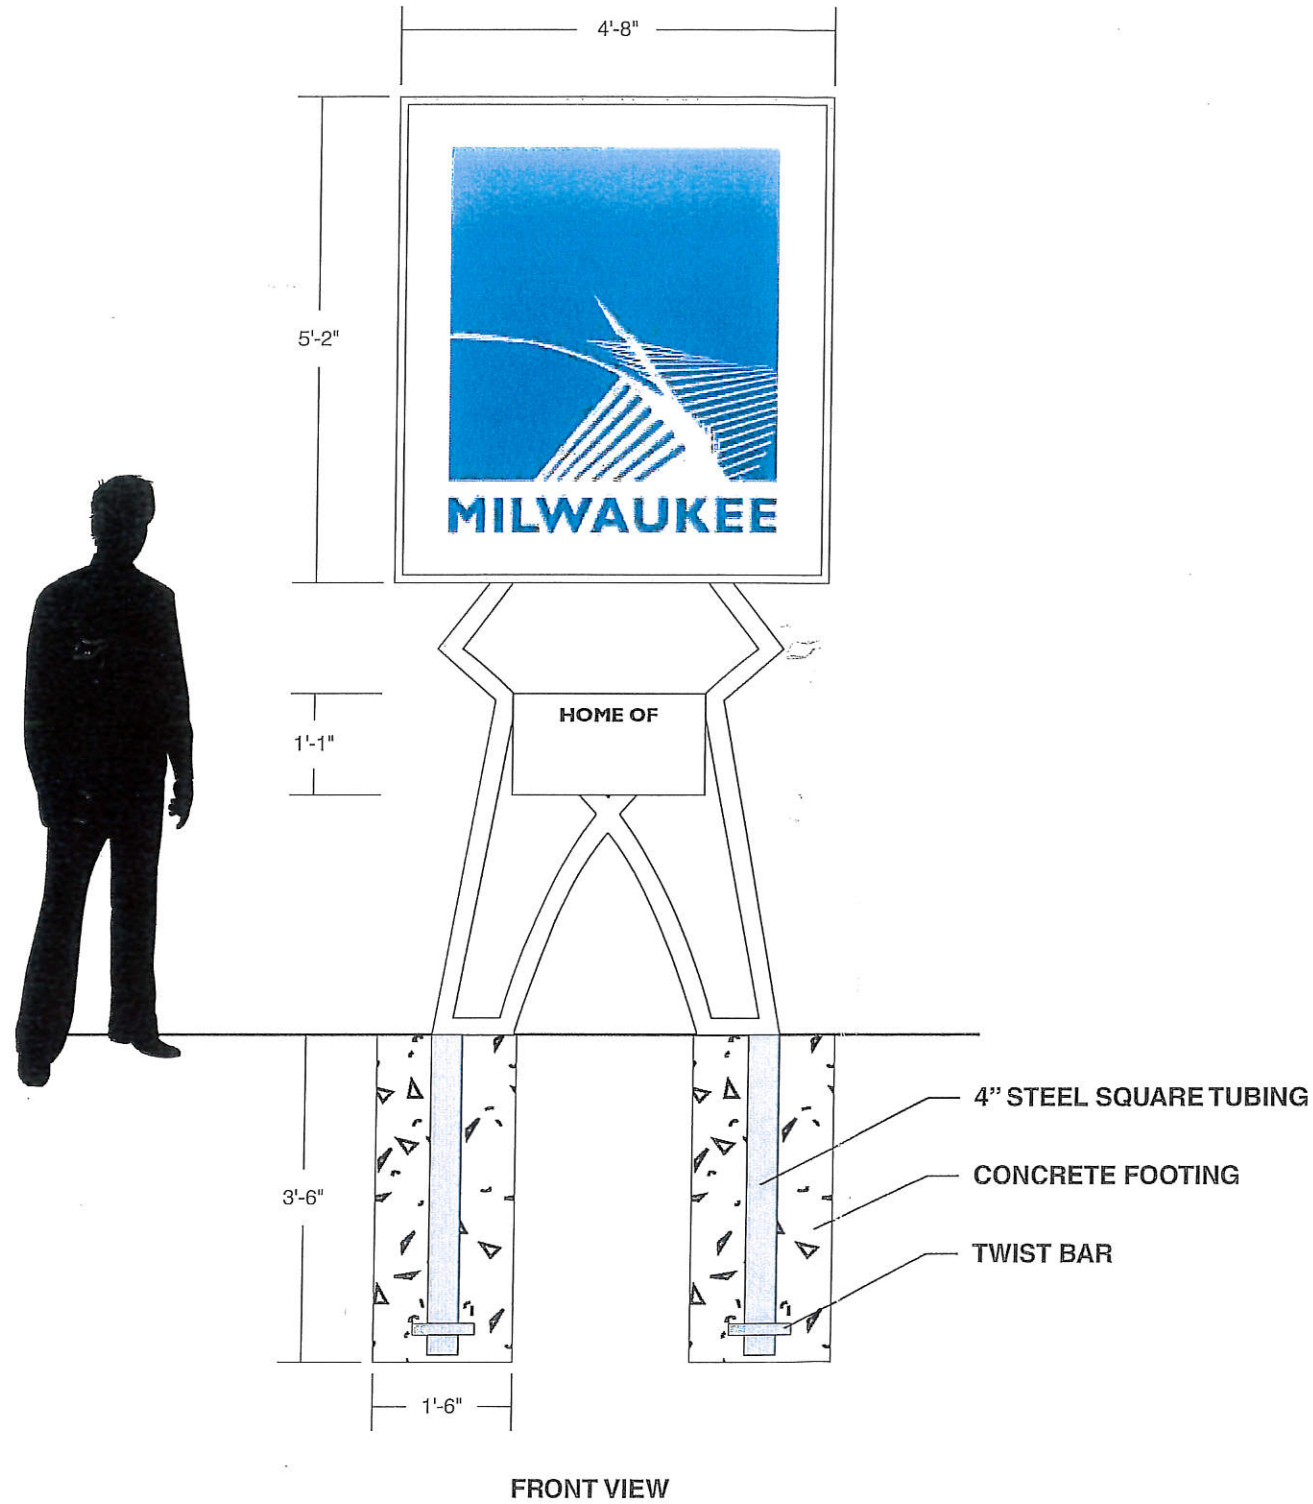

**Michael's Signs**  
"We Project Your Image"  
PH: (262) 554-6066  
TOLL FREE: (800) 554-8110

Client: CITY OF MILWAUKEE	Date: 12-21-15	REVISION		Illumination: <input type="checkbox"/> NO <input type="checkbox"/> YES TYPE _____ <input type="checkbox"/> SINGLE SIDED <input type="checkbox"/> DOUBLE SIDED	Paint Colors (AkzoNobel): <input type="checkbox"/> _____ <input type="checkbox"/> _____ <input type="checkbox"/> _____ <input type="checkbox"/> _____ <input type="checkbox"/> _____ <input type="checkbox"/> _____	Vinyl Film Colors (3M Scotchcal): <input type="checkbox"/> _____ <input type="checkbox"/> _____ <input type="checkbox"/> _____ <input type="checkbox"/> _____ <input type="checkbox"/> _____ <input type="checkbox"/> _____	Client Signature: _____ Signature _____ Date _____
	Drawing #: B-1(0)	△	△	Electrical Requirements: <input type="checkbox"/> 120 <input type="checkbox"/> 277 Quantity: 1	Sign Specifications: NOTED ABOVE	NOTICE: Michael's Signs, Inc. does NOT provide primary electrical to sign location - <b>RESPONSIBILITY OF OTHERS</b>  The ideas and designs contained in this original and unpublished drawing are the sole property of Michael's Signs, Inc. and MAY NOT BE USED OR REPRODUCED in whole or in part without written permission.	
Address: =	Sheet: 1 of 1	△	△				
City, State: MILWAUKEE, WI	Scale: 1/2"=1'	△	△				
Sales Rep: STEPHEN PROCHASKA	Designer: KD	△	△				

NOTE: DUE TO THE PHYSICAL LIMITATIONS OF THE PAPER AND INK INVOLVED IN THIS PRINTING PROCESS, THIS CUSTOM ARTWORK IS NOT INTENDED TO PROVIDE AN EXACT MATCH TO THE ACTUAL FINISHED PAINTED PRODUCT.