


# #2.B

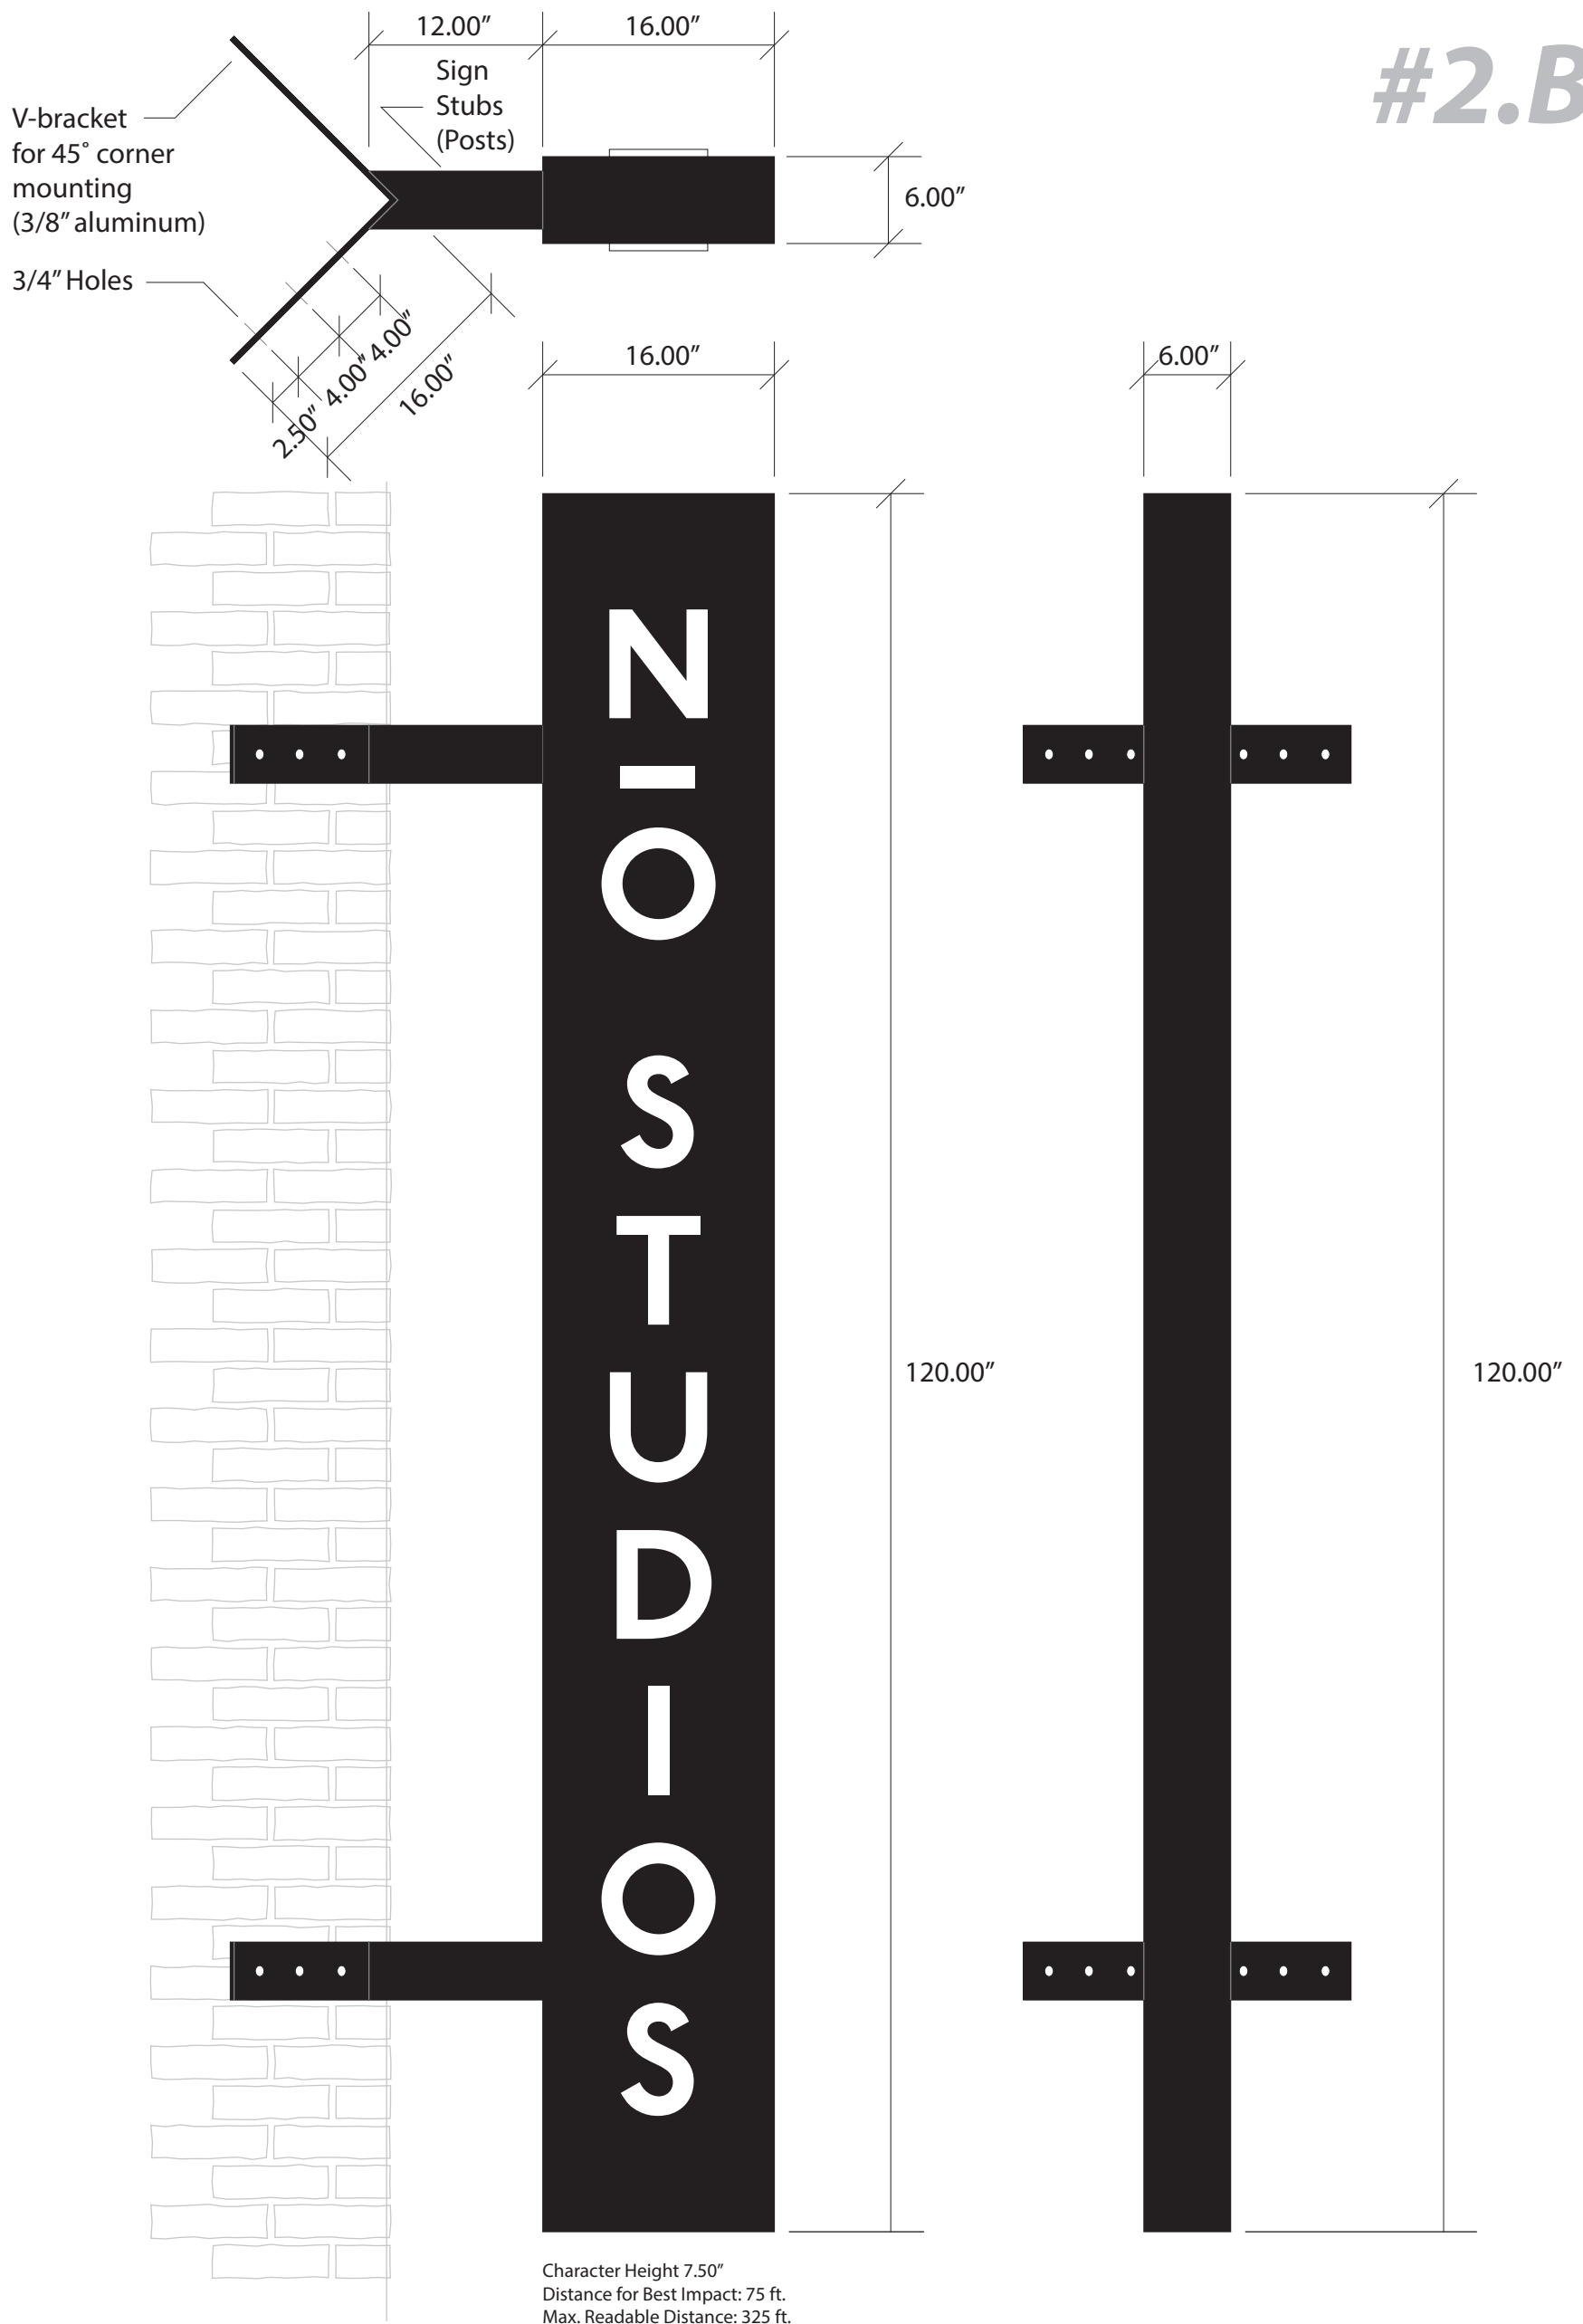

## Nō Studios

1037 W. McKinley Avenue Milwaukee, Wisconsin 53205

### Outdoor Internally-Illuminated Projecting Double-Face Acrylic Push-Thru Sign

- Approximate Dimensions: 1' -4" W x 10' -0" H x 6" Deep
- Sign Cabinet: all aluminum construction, primed and painted matte black.
- Sign Face: routed aluminum primed and painted matte black.
- 'NŌ STUDIOS' Letters: CNC router-trimmed 3/4" thick translucent white acrylic 'push-thru' letters.
- LED's: GE/Sloan® (or comparable) white LED's (4100-5000K). Type: 3 LED module (6 modules per ft.). Brightness: 52 lumens/module (105 lumens per ft.).UL Approved.
- Power Supplies: Uses 2 qty. GE® GEPS12-60 (or comparable) power supplies. (Input: 120 VAC, 50/60 Hz; 0.85 Amps - Output: 12VDC/60W, 5.0 Amps). Energy consumption: 0.62 watts/module, 0.75 watts/module (system). Sign UL approved. Includes safety/kill switch.
- Sign Stubs & Brackets: (2 qty) 4" x 4" x 12" long square aluminum tubes with welded 3/8" thick aluminum V-brackets.



ascend design

architectural • interior • branding • signage

w144 s6317 college court muskego, wisconsin 53150  
ascenddesigninc.com