



**GROUND
FLOOR**

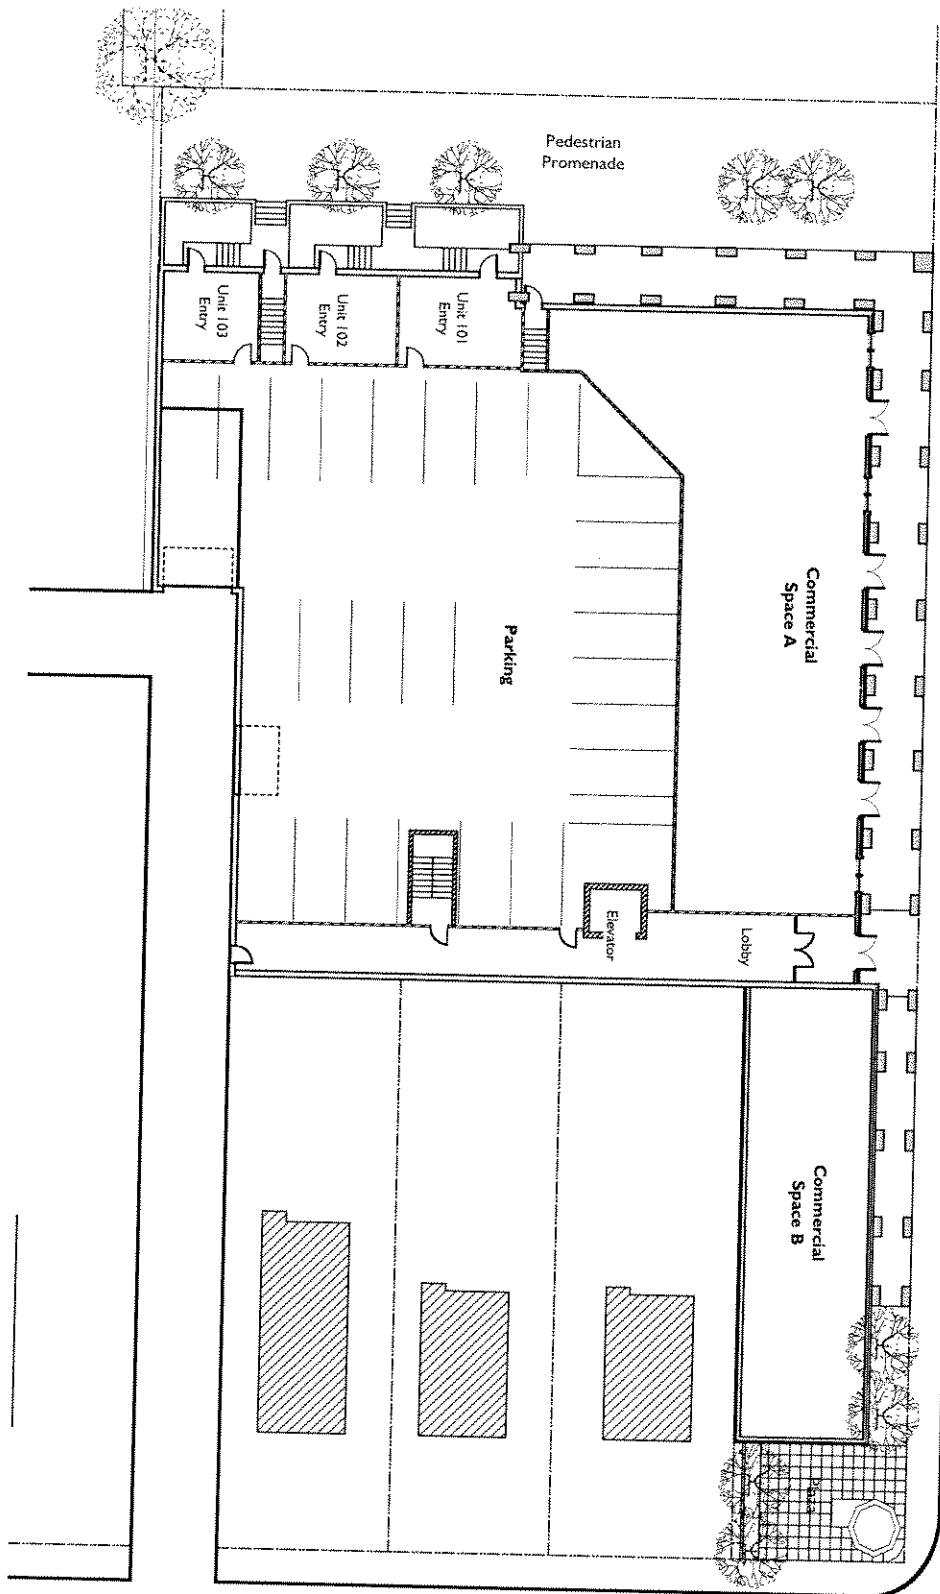

Boulevard Commons - Phase 2

Miller Architectural Group Inc.
1461 North Water Street, Suite 500, Milwaukee, Wisconsin 53202
phone - 277 - 1450 fax - 277 - 1451
Copyright © 2003. All Rights Reserved.


FIRST FLOOR

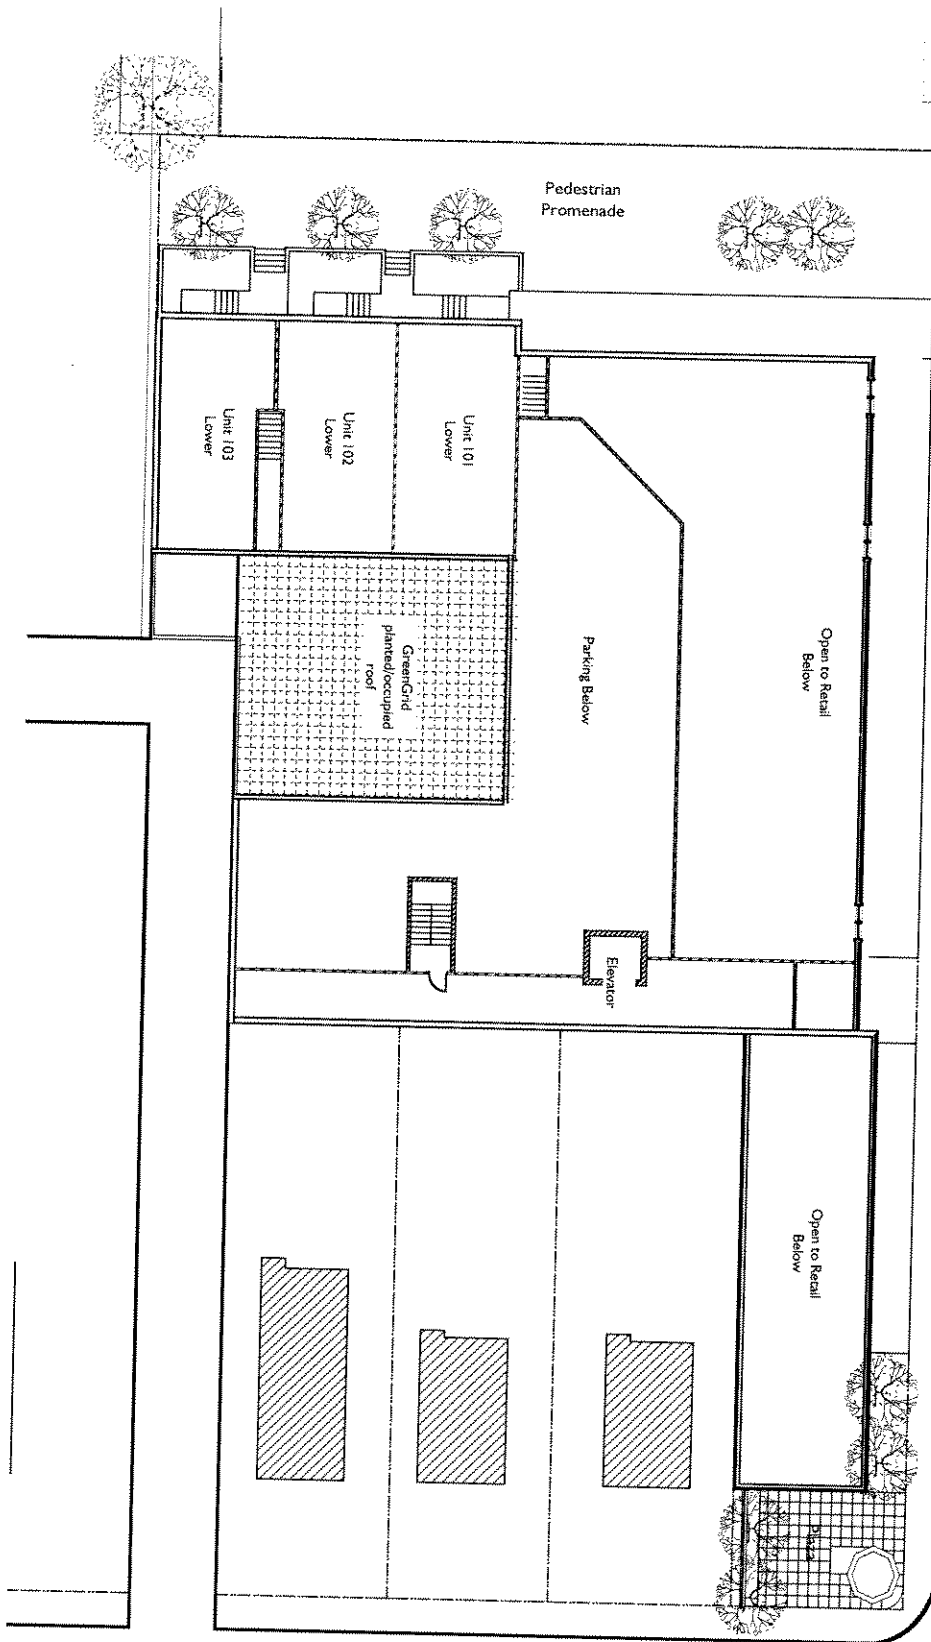

Boulevard Commons - Phase 2

Miller Architectural Group Inc.
Phone - 277 - 1450 Fax - 277 - 1451
Copyright 2011 All Rights Reserved


SECOND FLOOR

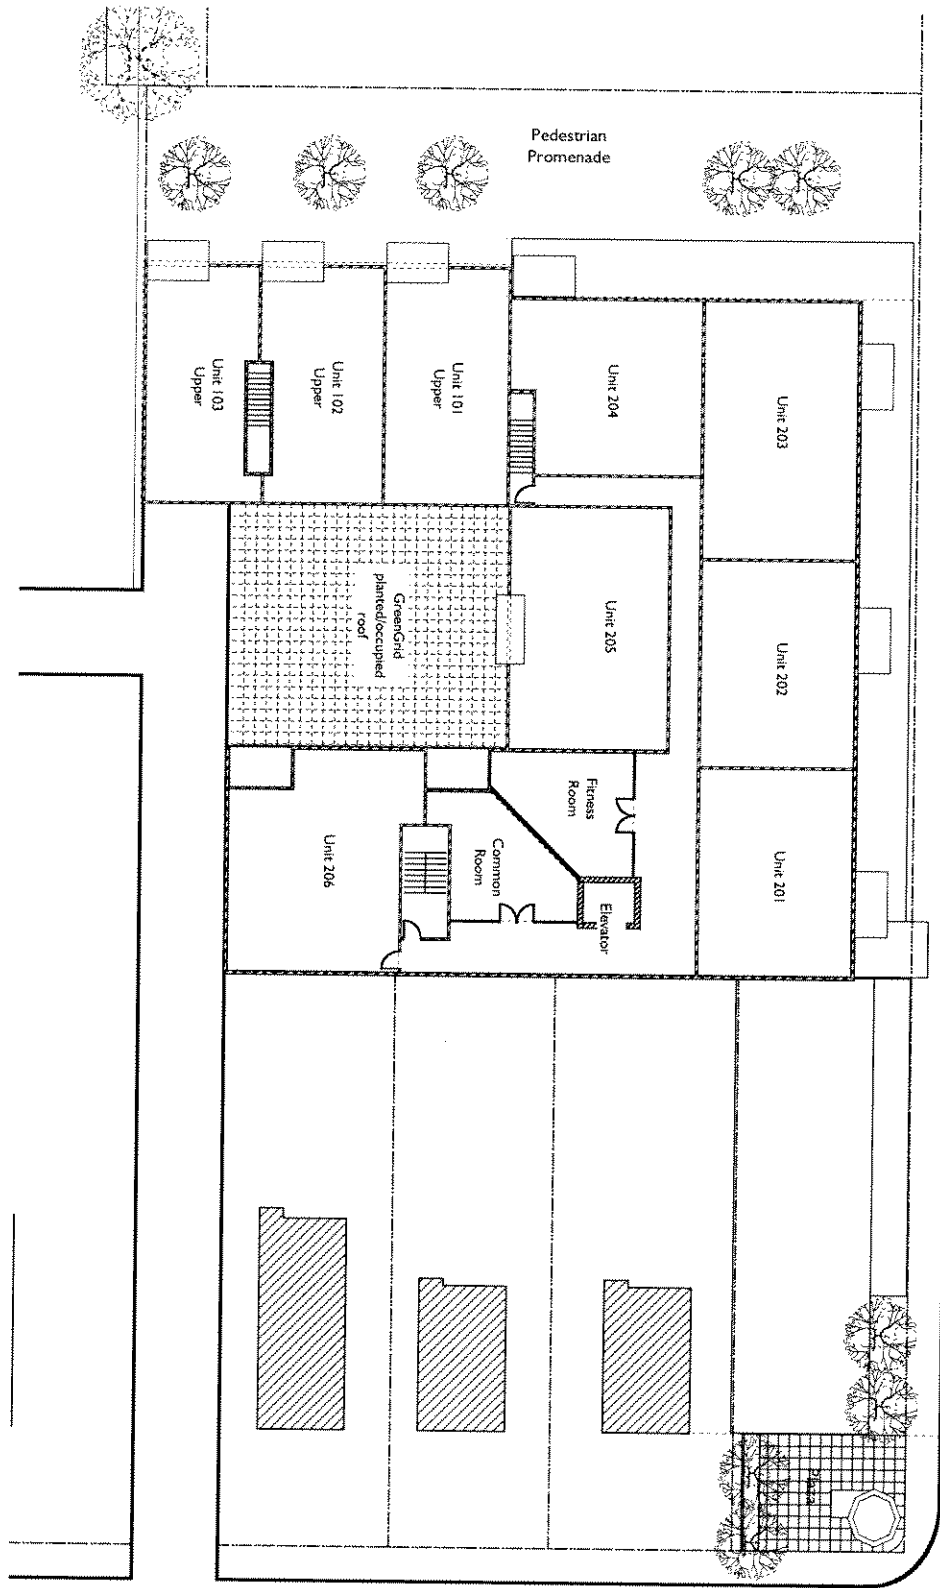

Boulevard Commons - Phase 2

Miller Architectural Group Inc.
 1661 North Water Street, Suite 500, Milwaukee, Wisconsin 53202
 phone • 277 • 1450 fax • 277 • 1451
Copyright © 2015. All Rights Reserved.

THIRD FLOOR

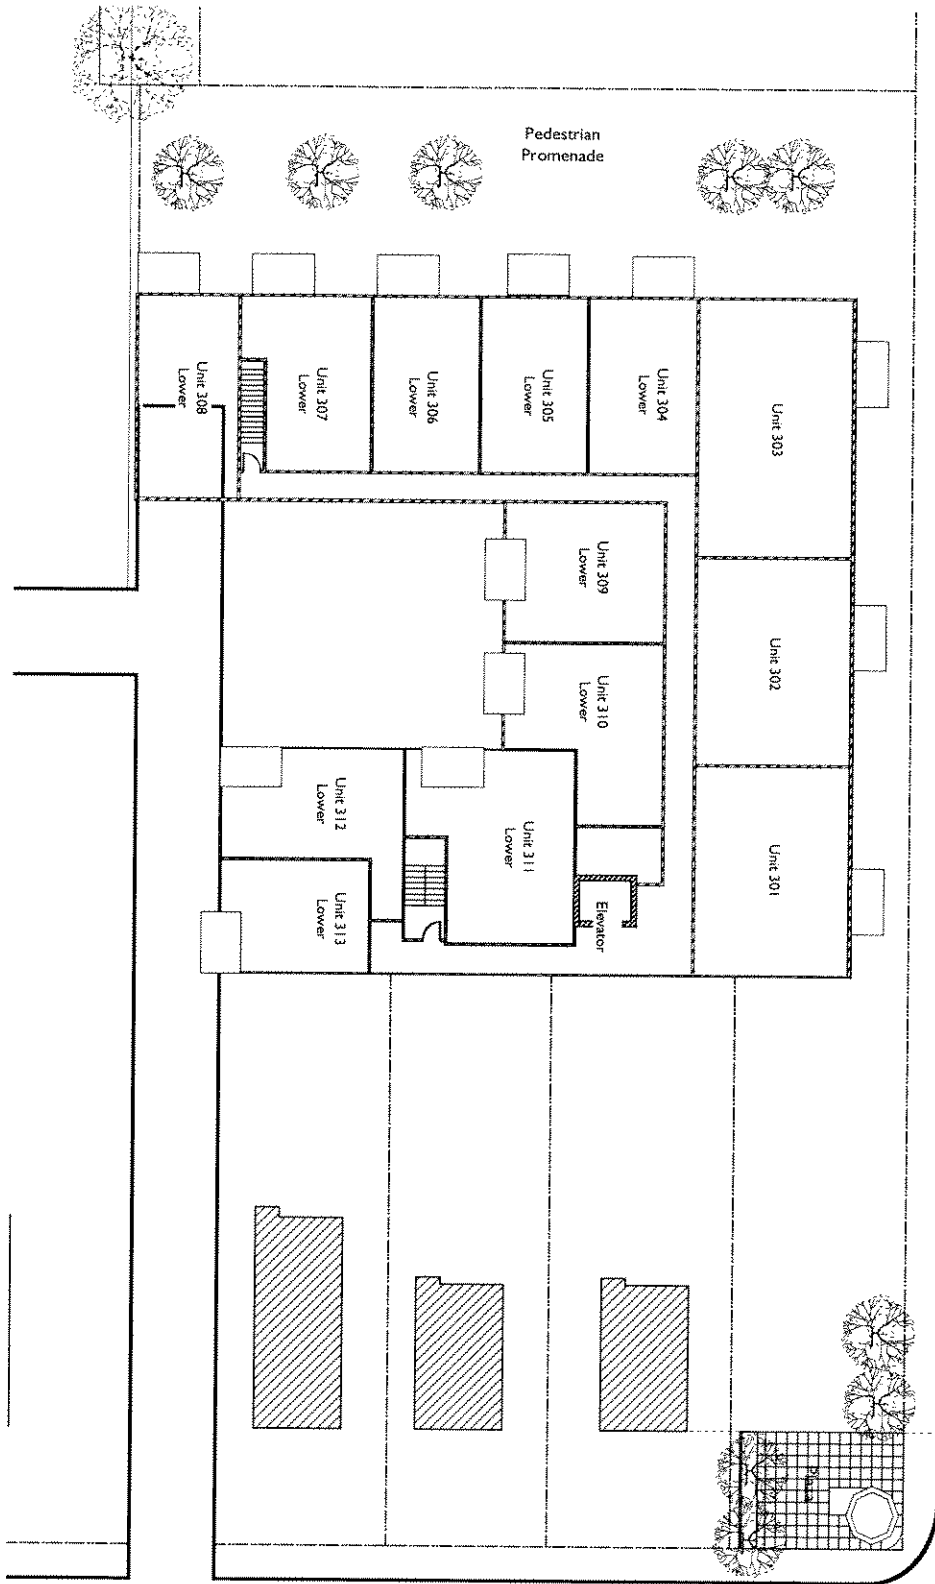


Boulevard Commons - Phase 2

Miller Architectural Group Inc.

1661 North Wester Street, Suite 500, Milwaukee, Wisconsin 53202
phone • 277 • 1450 fax • 277 • 1451


Copyright © 2011. All Rights Reserved.

FOURTH FLOOR

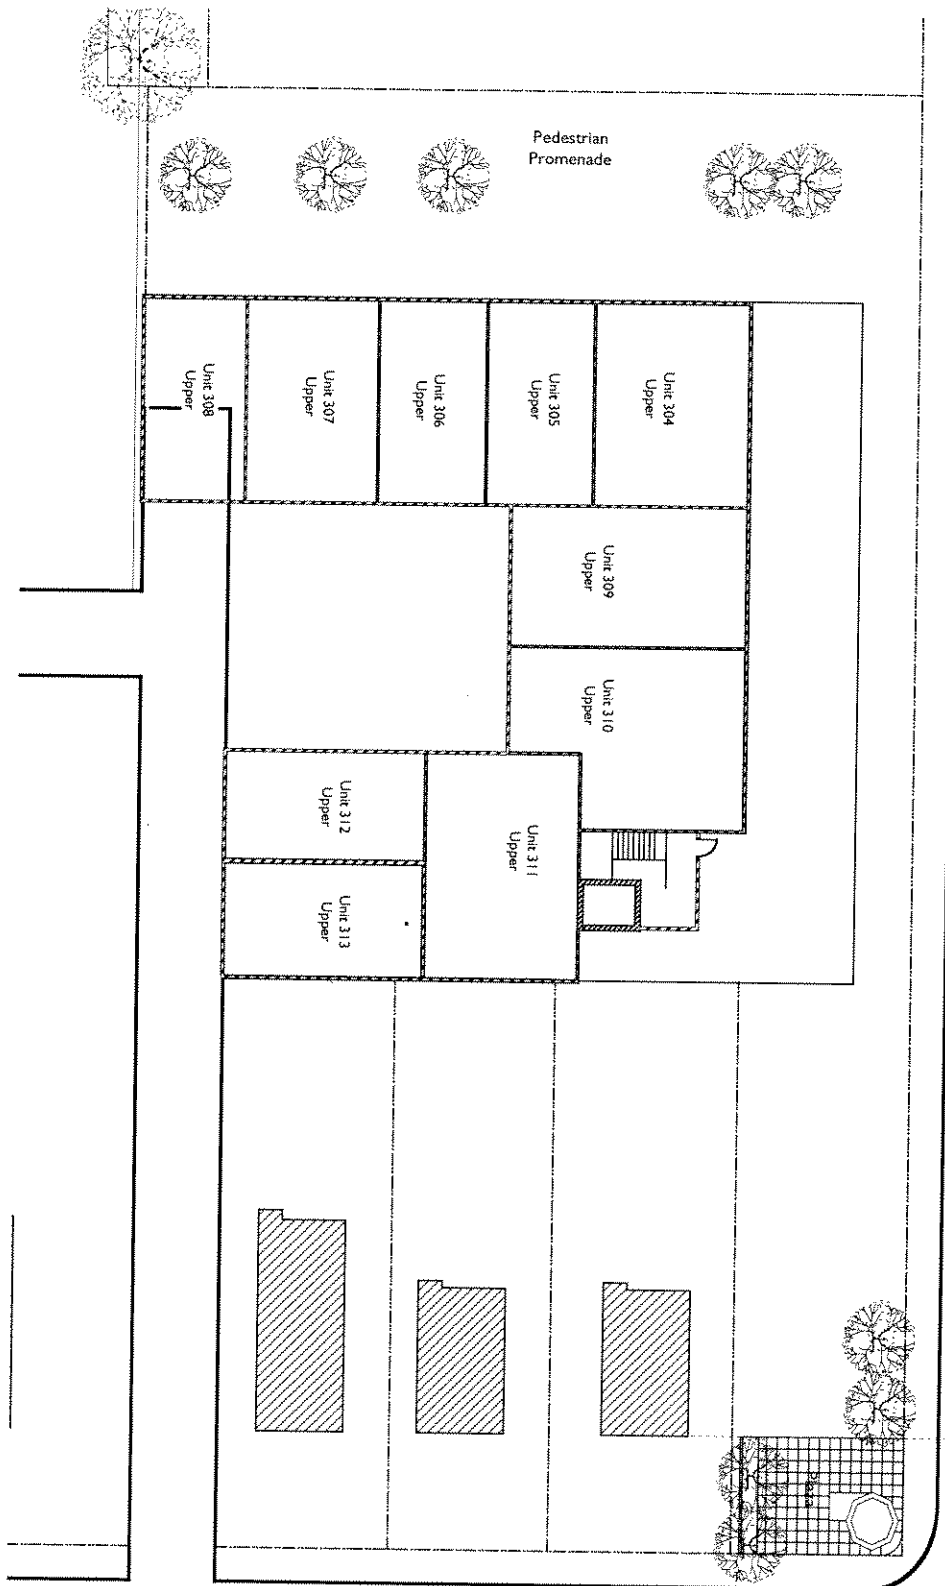


Boulevard Commons - Phase 2

Miller Architectural Group Inc.
1661 North Water Street, Suite 500, Milwaukee, Wisconsin 53202
phone • 277 • 1450 fax • 277 • 1451
Copyright 2003 All Rights Reserved

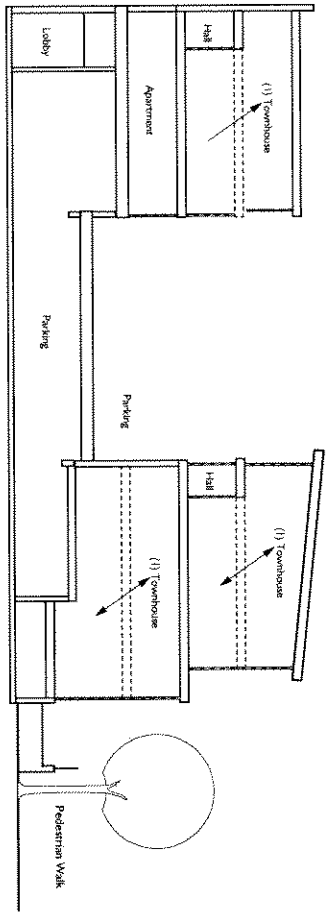


SECTION LOOKING SOUTH

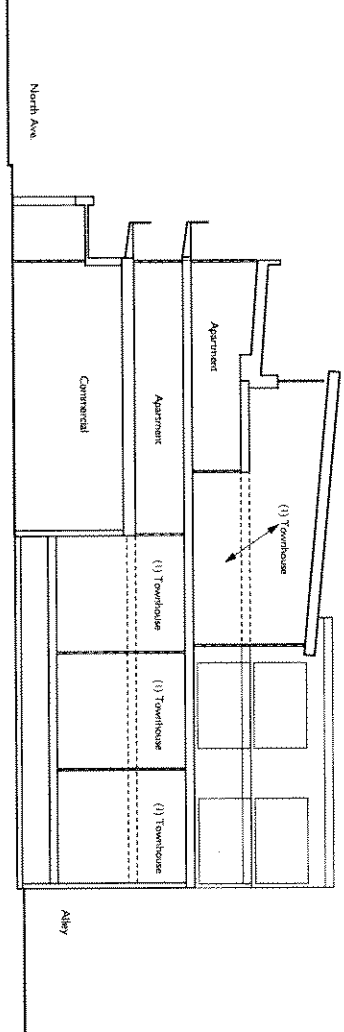


SECTION LOOKING EAST

Boulevard Commons - Phase 2

Miller Architectural Group Inc.
 1661 North Water Street, Suite 500, Milwaukee, Wisconsin 53202
 phone • 277 • 1450 fax • 277 • 1451
 Copyright © 2001. All Rights Reserved

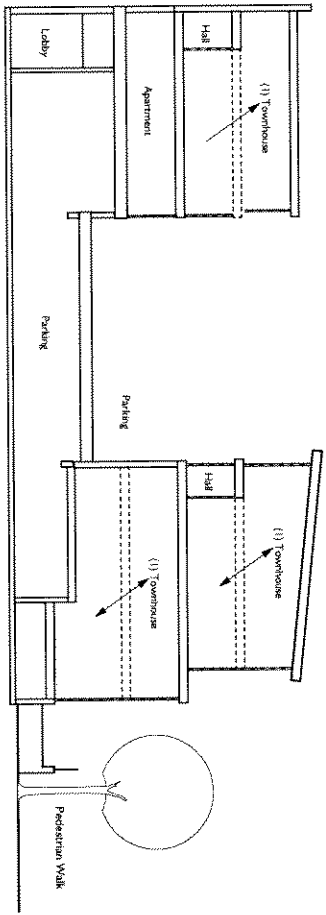

SECTION LOOKING SOUTH

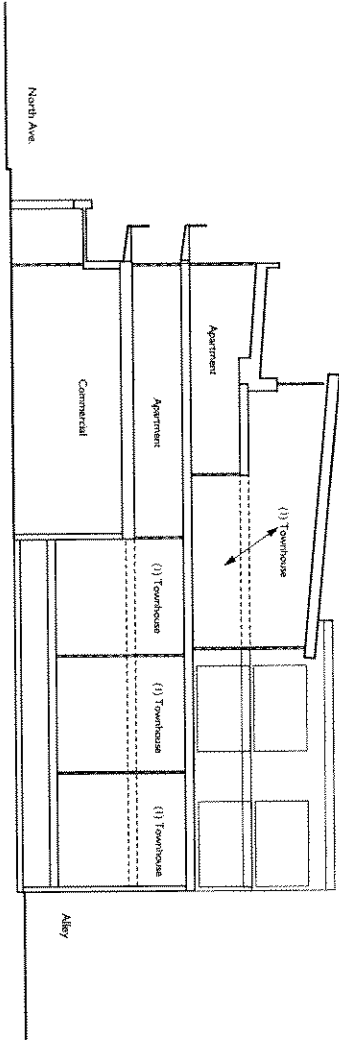

SECTION LOOKING EAST

Boulevard Commons - Phase 2

Miller Architectural Group Inc.
 1661 North Water Street, Suite 500, Milwaukee, Wisconsin 53202
 phone • 277 • 1450 fax • 277 • 1451
Copyright © 2005. All Rights Reserved.