

DESIGNED FOR:

Rick & Maggie Barrett

BY:  
Tim Benkowski,  
CMKBD

**timothyj**  
kitchen & bath, inc.  
225 SOUTH SECOND STREET  
MILWAUKEE, WI 53204  
voice (414) 224-8552  
www.timothyjkitchenandbath.com

**BARRETT RESIDENCE**  
3252 N. Lake Dr.  
Milwaukee, WI 53211


4/26/17  
© COPYRIGHT 2017  
**timothyj**  
kitchen & bath, inc.  
ALL RIGHTS RESERVED

REVISIONS  
5/17/17  
5/22/17  
6/1/17


ALL PLANS DETAILS, DESIGN AND SPECIFICATIONS DETAILED HEREIN SHOULD BE FIELD VERIFIED AND ALL STRUCTURAL DETAILS SUBJECT TO APPROVAL OF LOCAL, STATE, AND NATIONAL BUILDING CODES AS INTERPRETED BY LOCAL AUTHORITIES.



**A RANGE WALL ELEVATION**  
SCALE: 1/2" = 1'-0"

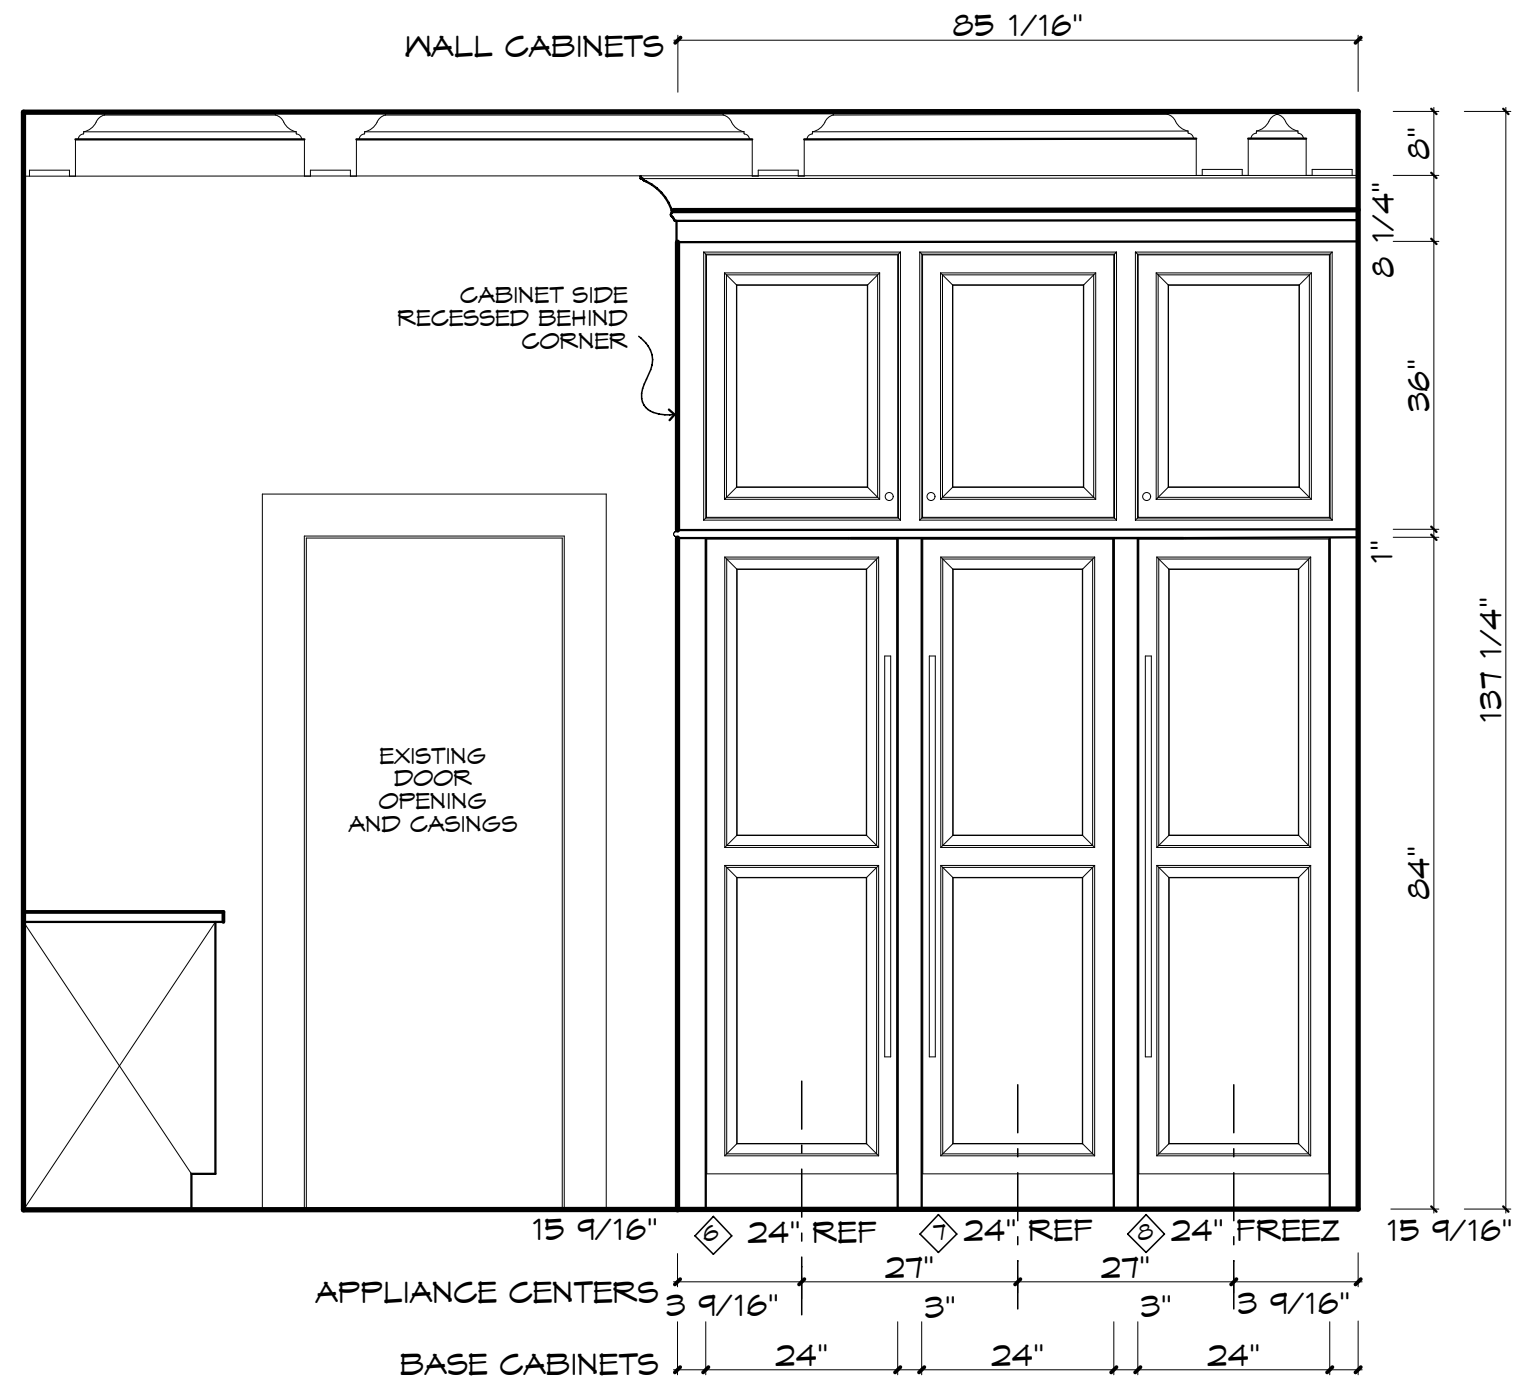

**B REFRIGERATOR WALL ELEVATION**  
SCALE: 1/2" = 1'-0"

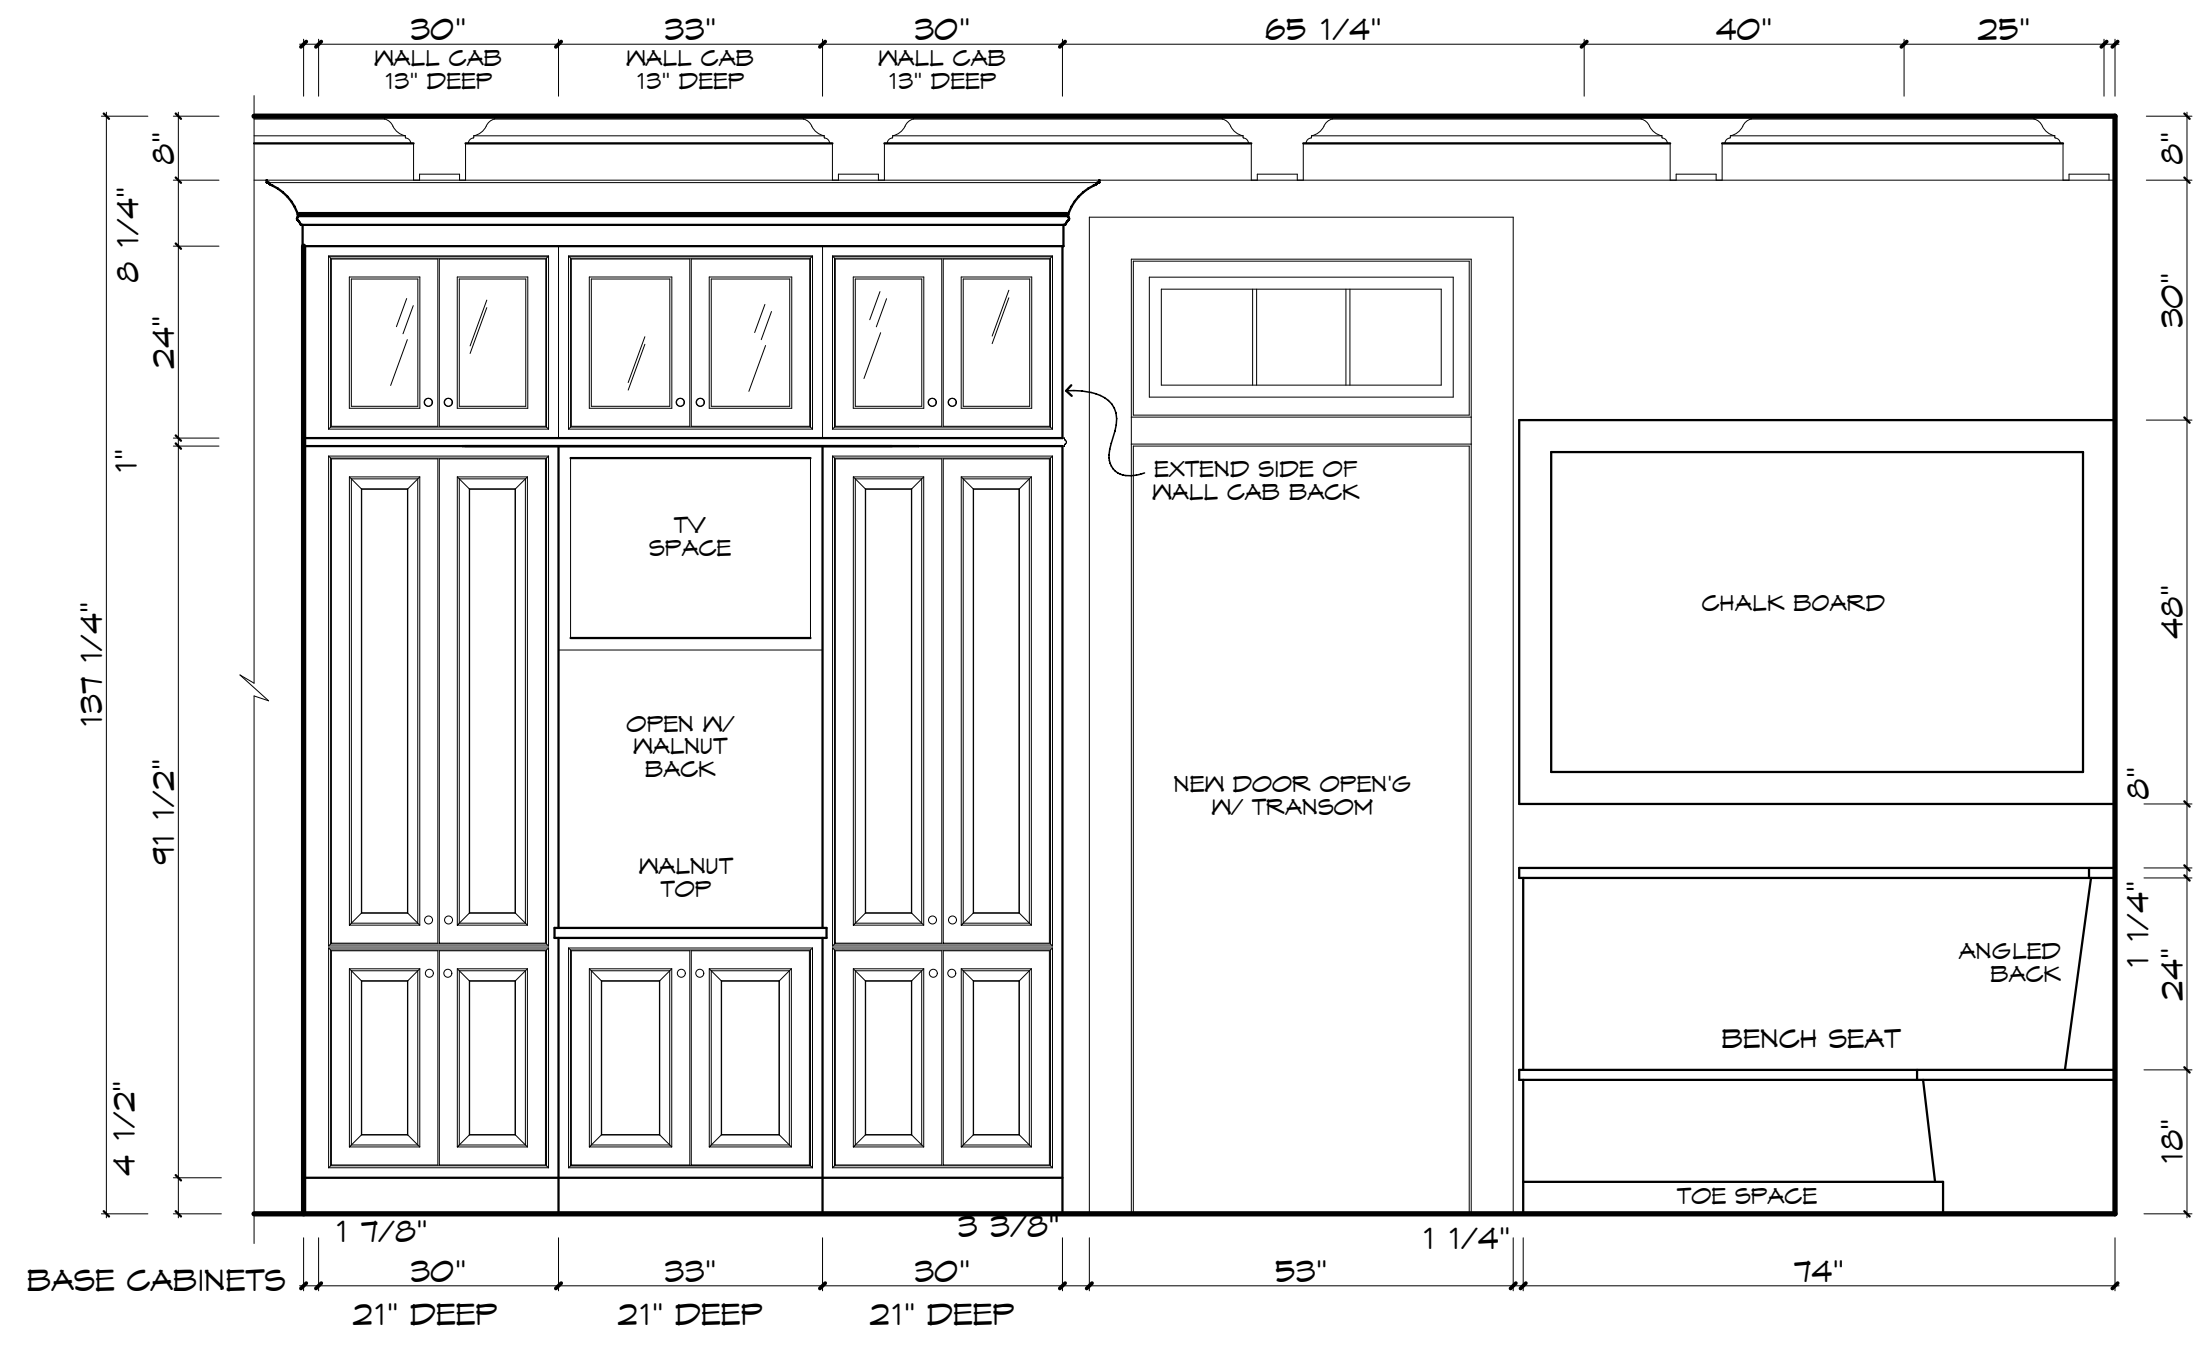

**C PANTRY WALL ELEVATION**  
SCALE: 1/2" = 1'-0"

ALL RIGHTS RESERVED AND PROTECTED BY THE COPYRIGHT LAWS OF THE UNITED STATES OF AMERICA © 2017  
FEDERAL COPYRIGHT PROTECTION EXTENDS TO ORIGINAL AND MODIFIED DERIVATIVE PLANS. IS APPLICABLE TO INTENTIONAL AND UNINTENTIONAL INFRINGEMENTS AND PROVIDES FOR SPECIFIC STATUTORY DAMAGES, BOTH CIVIL AND CRIMINAL  
THESE PLANS ARE THE PROPERTY OF timothyj kitchen & bath, inc. AND MAY NOT BE REPRODUCED OR USED WITHOUT THE EXPRESSED PERMISSION OF timothyj kitchen & bath, inc.

CONSTRUCTION DRAWINGS  
REVIEWED BY: \_\_\_\_\_  
DATE: \_\_\_\_\_