

N.W. 1/4 SEC. 16, T.6N., R.21E. 526

N.E. COR. OF
N.W. 1/4 SEC. 16-6-21

(SCHOOL LANDS)

MAYBERRY
LOT 3

3
SUBDIVISION

C.S.M.
PAR. 1
NO. 2787

(SCHOOL LANDS)

LOT 3

PARCEL 3
C.S.M.

NO. 7145

PARCEL 2

W. Euclid
Ave.


MAYBERRY

1

SUBDIVISION

S. 85th

S. 84th

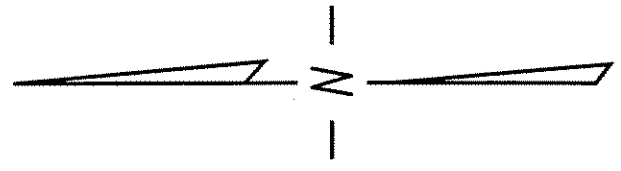

W. Ohio Ave.

RESERVATION TO BE
ACCEPTED FOR PUBLIC
STREET PURPOSES

FILE NO.

INFRASTRUCTURE SERVICES DIVISION

MILWAUKEE, WISCONSIN

ASSIGNED TO: W.E. FUCHS
DRAWN BY: W.E.F.
PROJECT/GRANT NO.: WK52360048
APPROVED BY:

CH'K'D. BY: W.E. FUCHS
DATE: MAY 14, 2004
SCALE: 1" = 50'

Clark A. Wantaich
CENTRAL DRAFTING & RECORDS MANAGER

W. E. Fuchs
CITY ENGINEER