


T
E
R
R
A
C
E
A
V
E

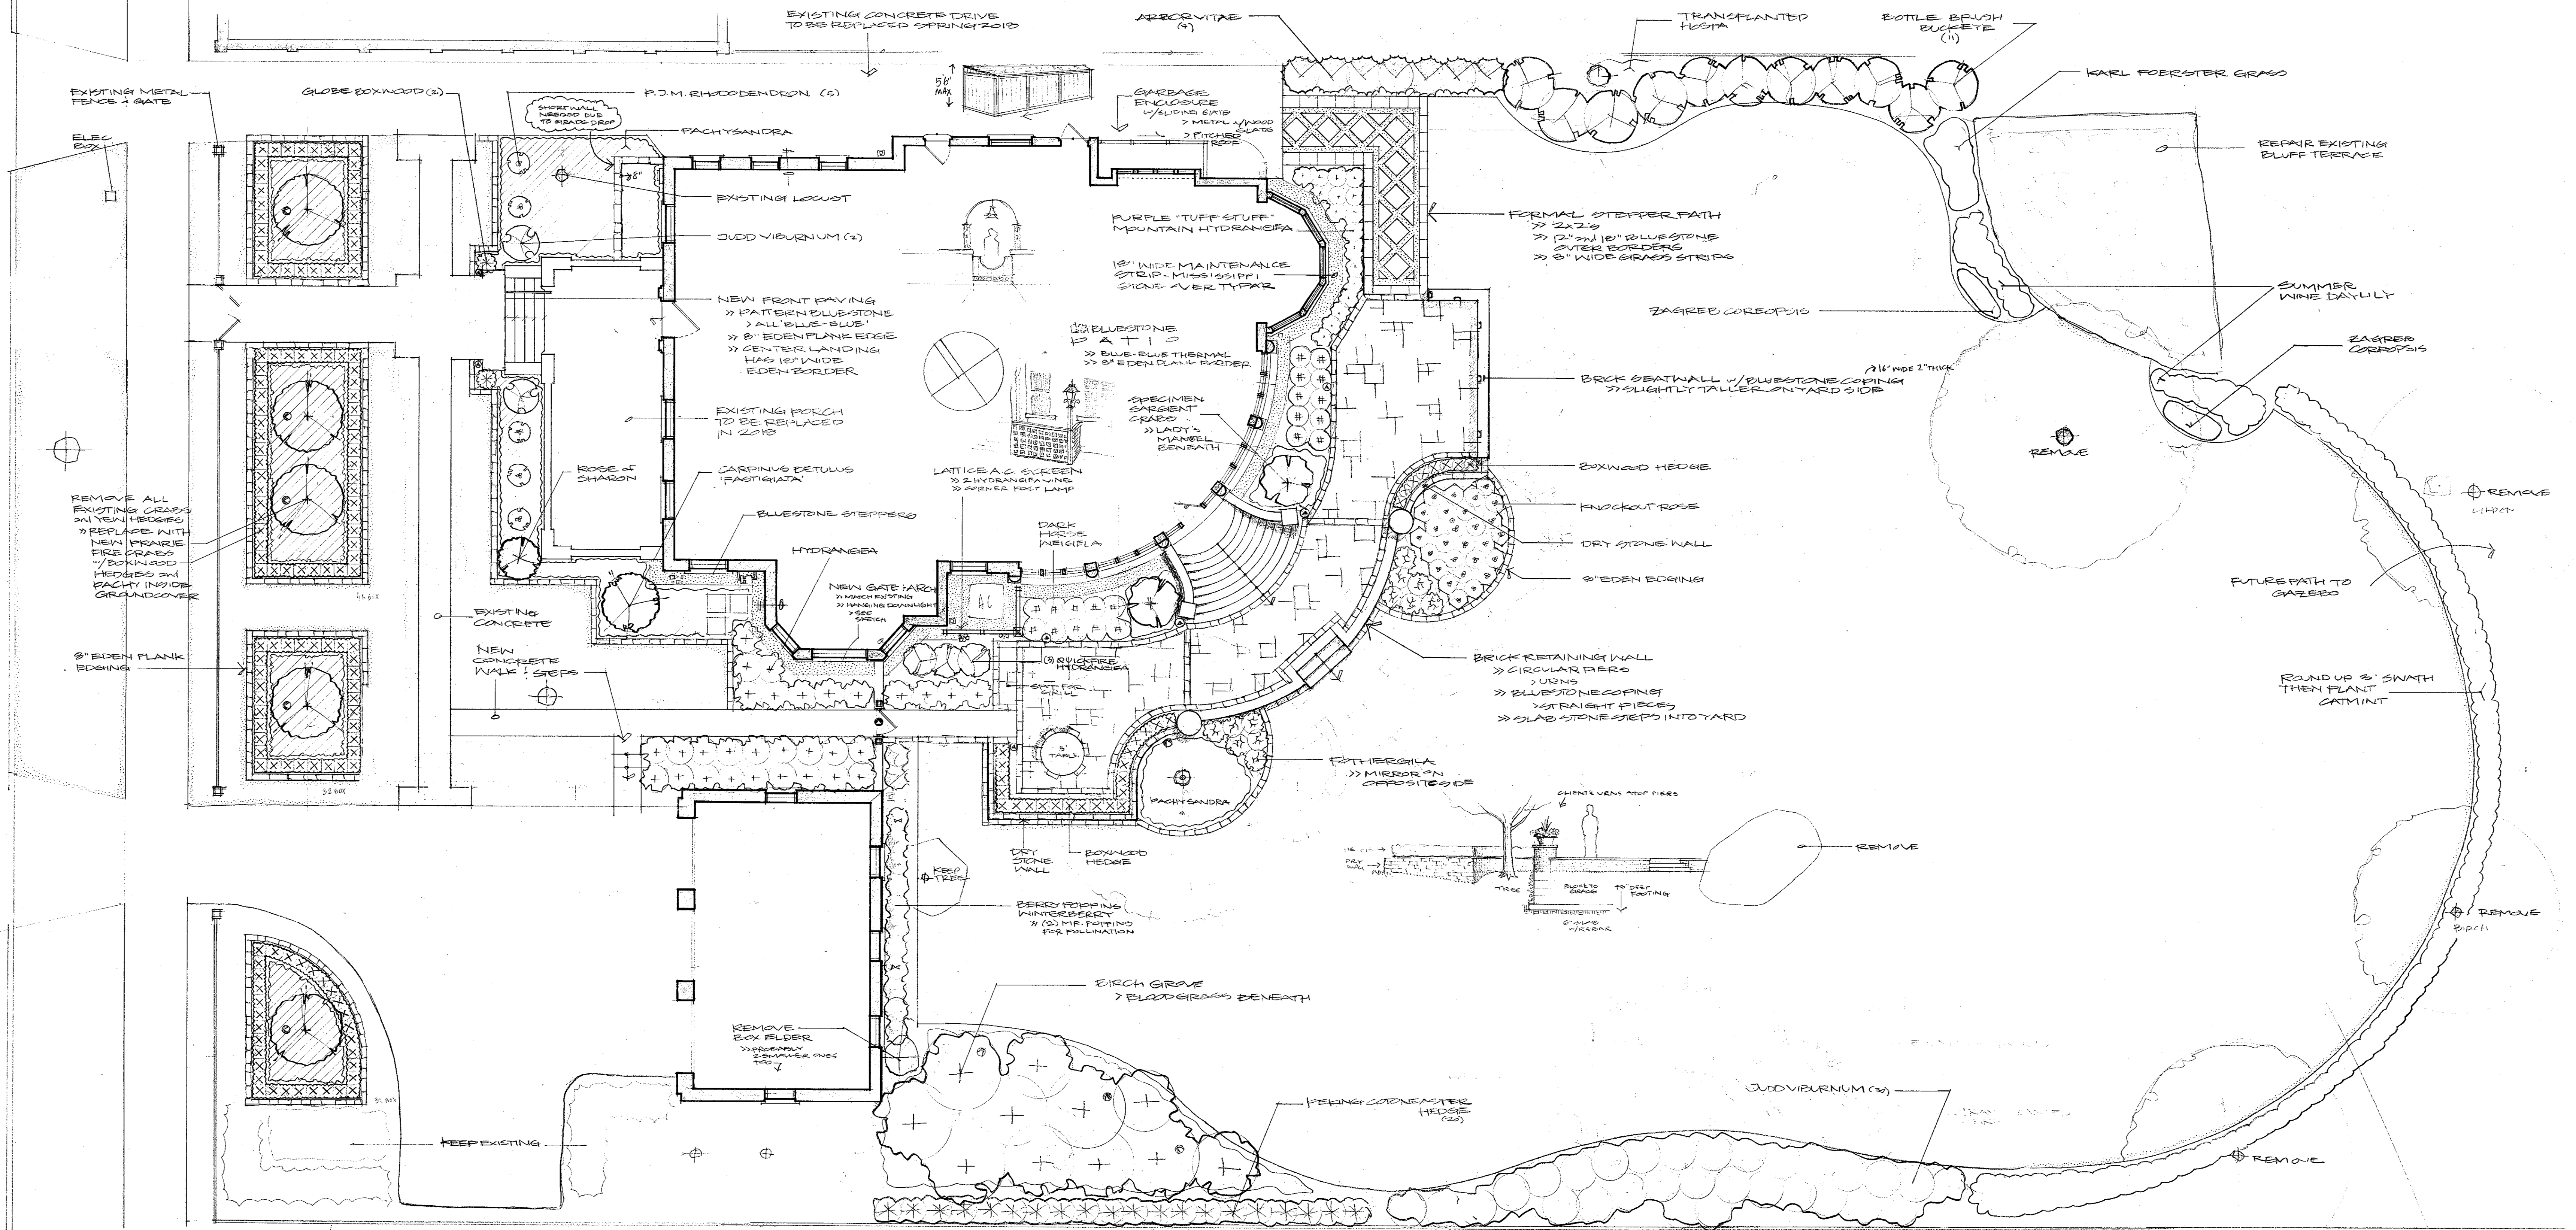

REVISIONS	BY
09.25.17	AK
10.25.17	AK

DOWNEY
 2214 N TERRACE AVE
 MILWAUKEE WI 53202

262.389.0540
 art@taylorjordan.com

FLAGSTONE
 Landscape Design and Contracting

Phone 262.377.7627
 Fax 262.377.2680
 1840 Lakeside Road
 Cedarburg, WI 53012

SCALE
 $\frac{1}{8}'' = 1'$

DESIGN BY
 PJK
 DRAWN BY
 ASH
 BASE MAP
 DATE
 10.25.17
 SHEET