


ANDY SIRIANNI RESIDENCE

PLAN VIEW	DATE: 05.05.2026
	REV 1: 06.03.2026
SCALE: 3/16" = 1'-0"	REV 2: 06.17.2026
	PAGE: 1 OF 6



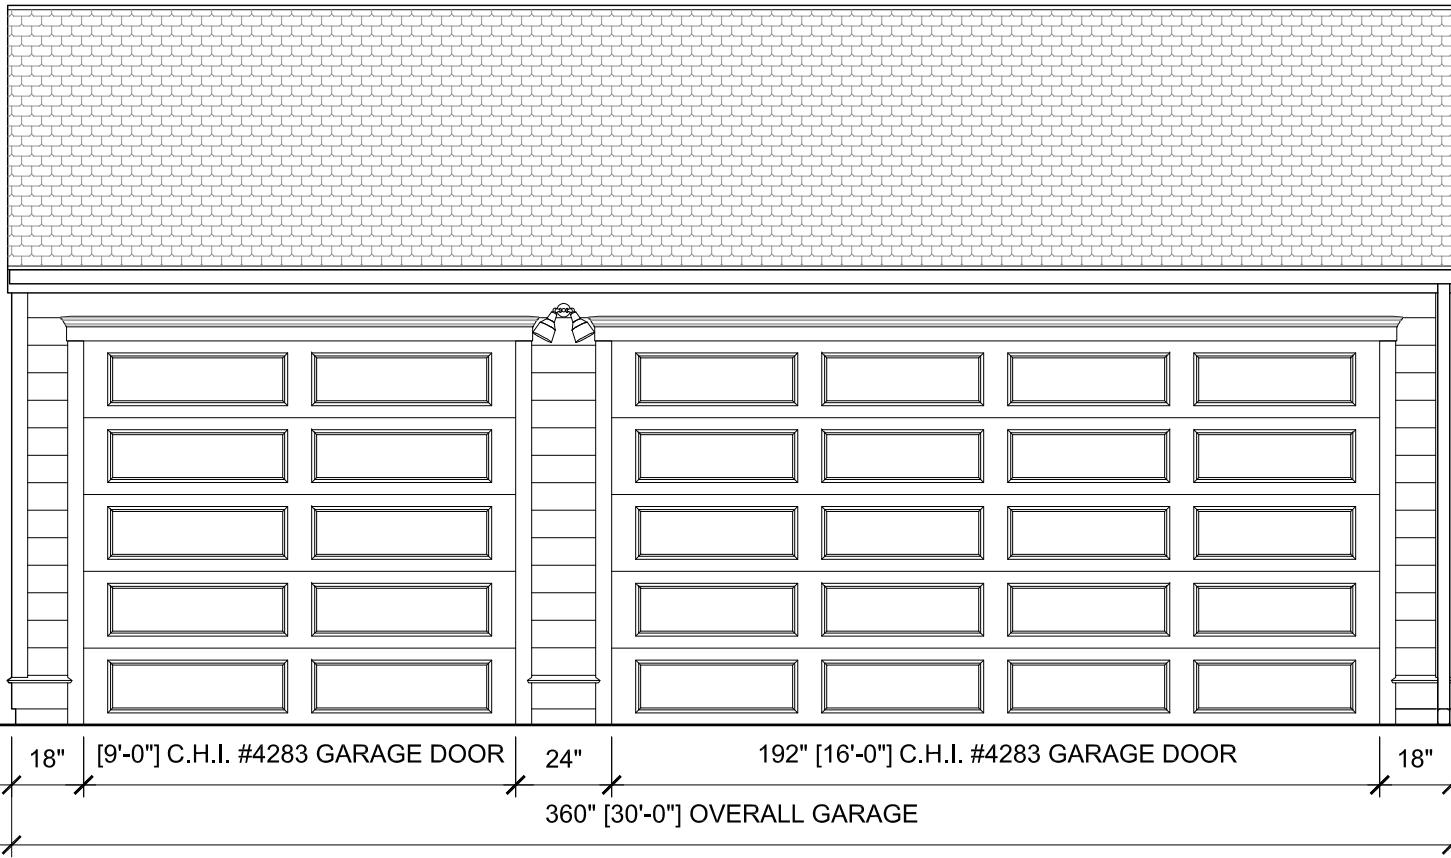

⊕ ≈15'-0" ELE.

⊕ 9'-0" WALLS

⊕ 8'-0" DOORS

ANDY SIRIANNI RESIDENCE

ELEVATION

SCALE: 1/4" = 1'-0"


DATE: 05.05.2026

REV 1: 06.03.2026

REV 2: 06.17.2026

PAGE: 1 OF 6



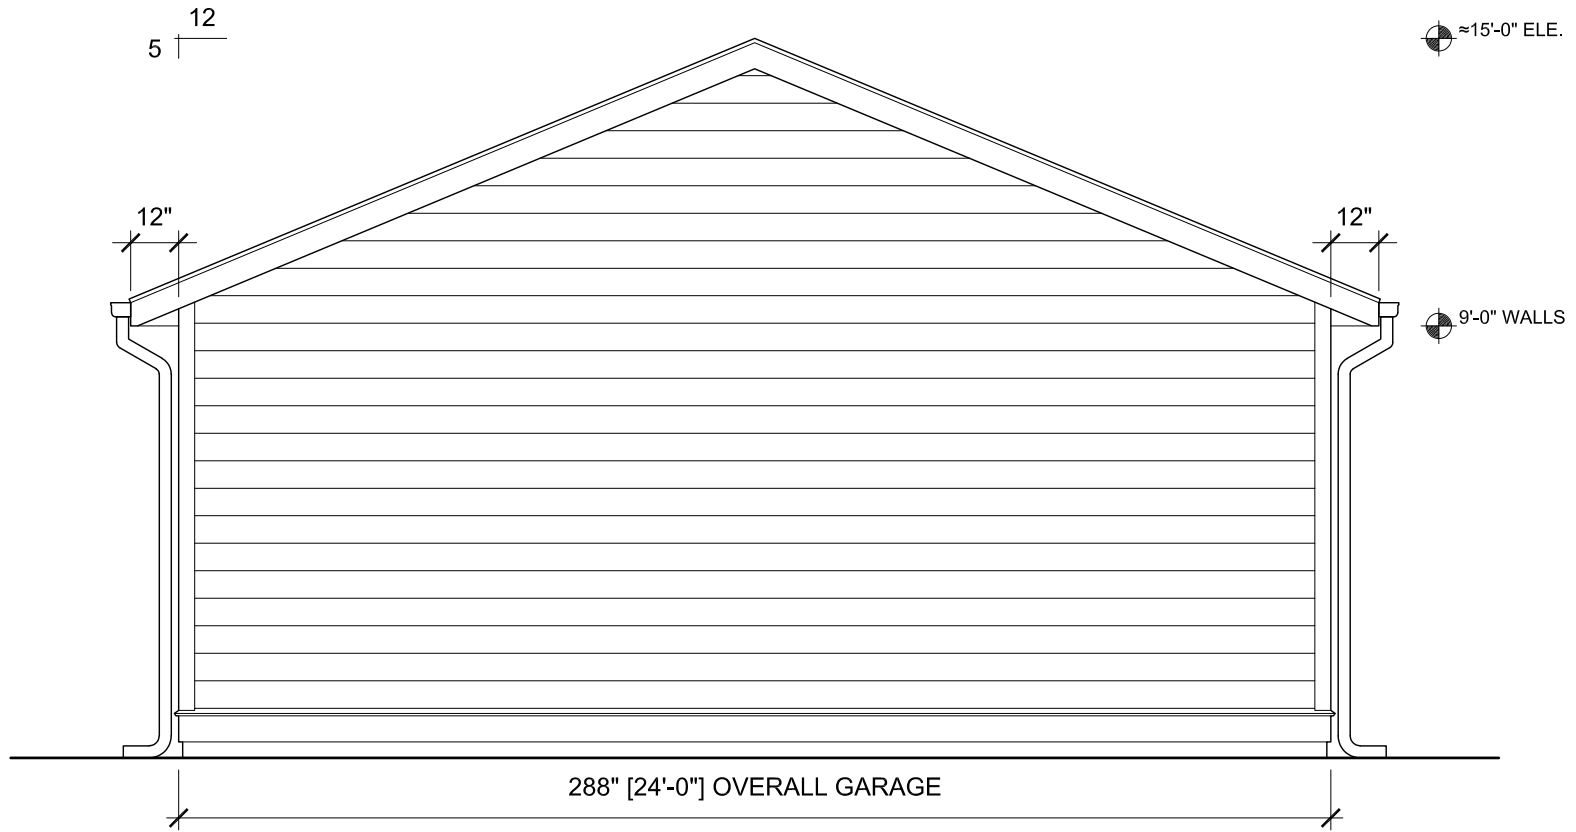

ANDY SIRIANNI RESIDENCE


ELEVATION

SCALE: 1/4" = 1'-0"

DATE: 05.05.2026  
 REV 1: 06.03.2026  
 REV 2: 06.17.2026

PAGE: 3 OF 6



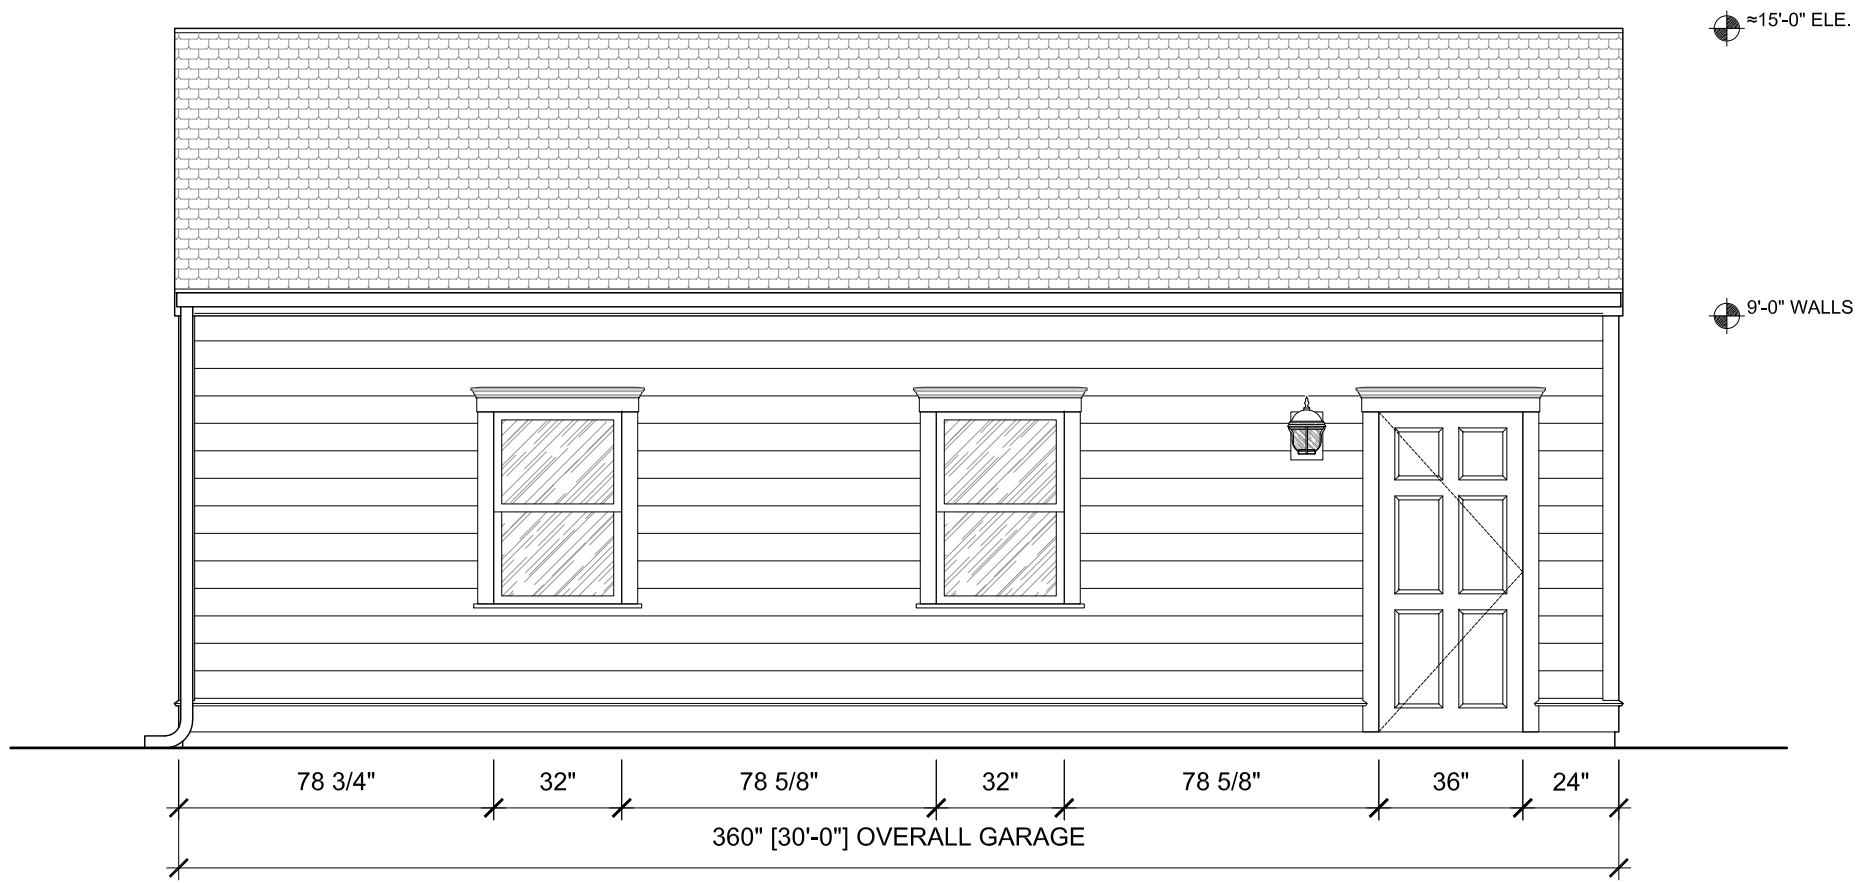

ANDY SIRIANNI RESIDENCE


ELEVATION

SCALE: 1/4" = 1'-0"

DATE: 05.05.2026  
 REV 1: 06.03.2026  
 REV 2: 06.17.2026

PAGE: 4 OF 6



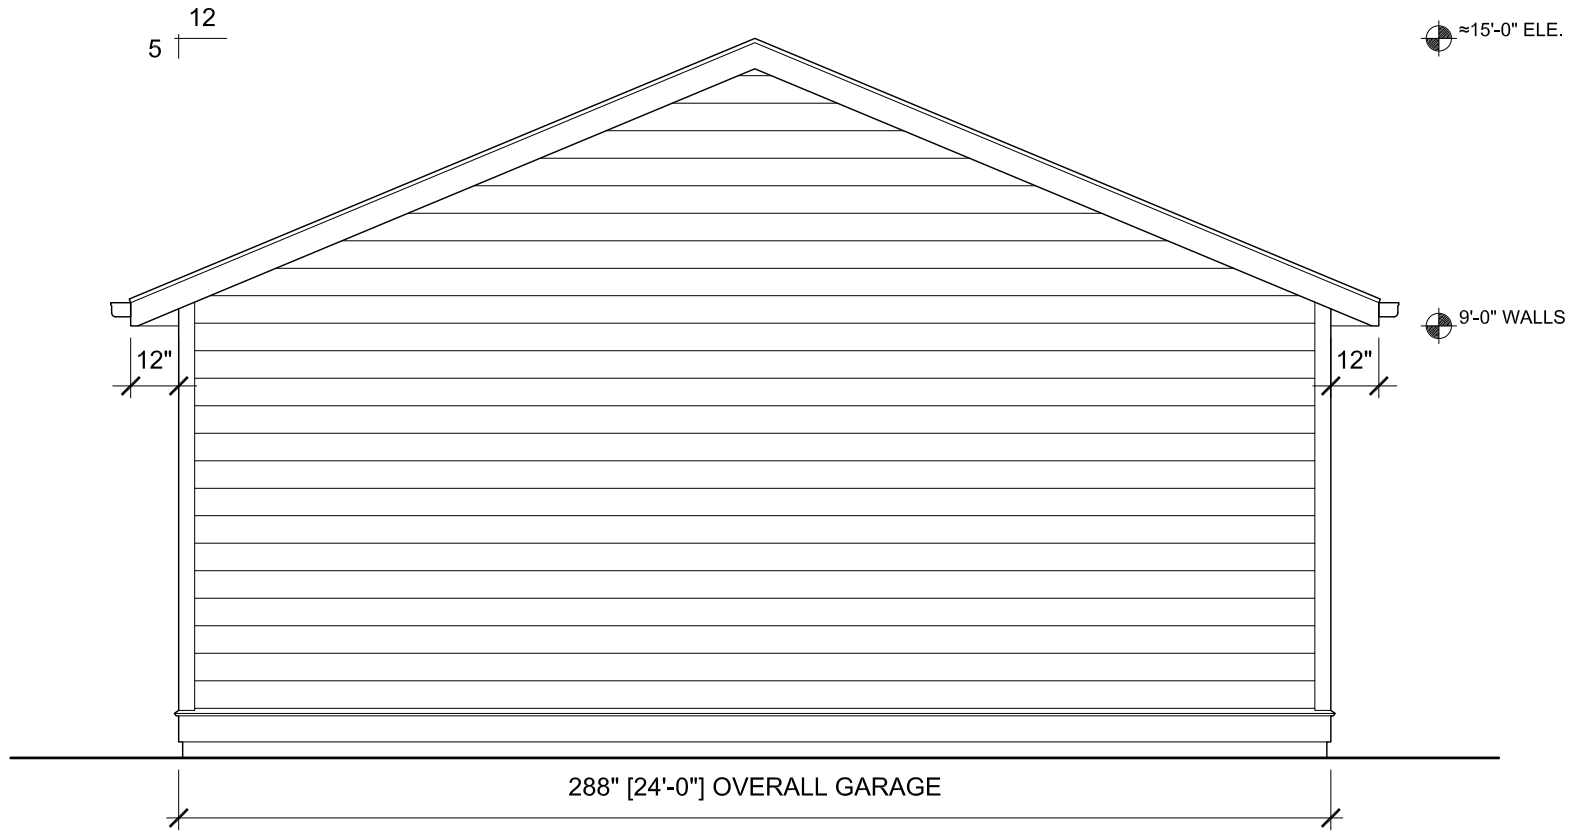

ANDY SIRIANNI RESIDENCE

ELEVATION


SCALE: 1/4" = 1'-0"

DATE: 05.05.2026  
 REV 1: 06.03.2026  
 REV 2: 06.17.2026

PAGE: 5 OF 6



# TYPICAL CROSS SECTION

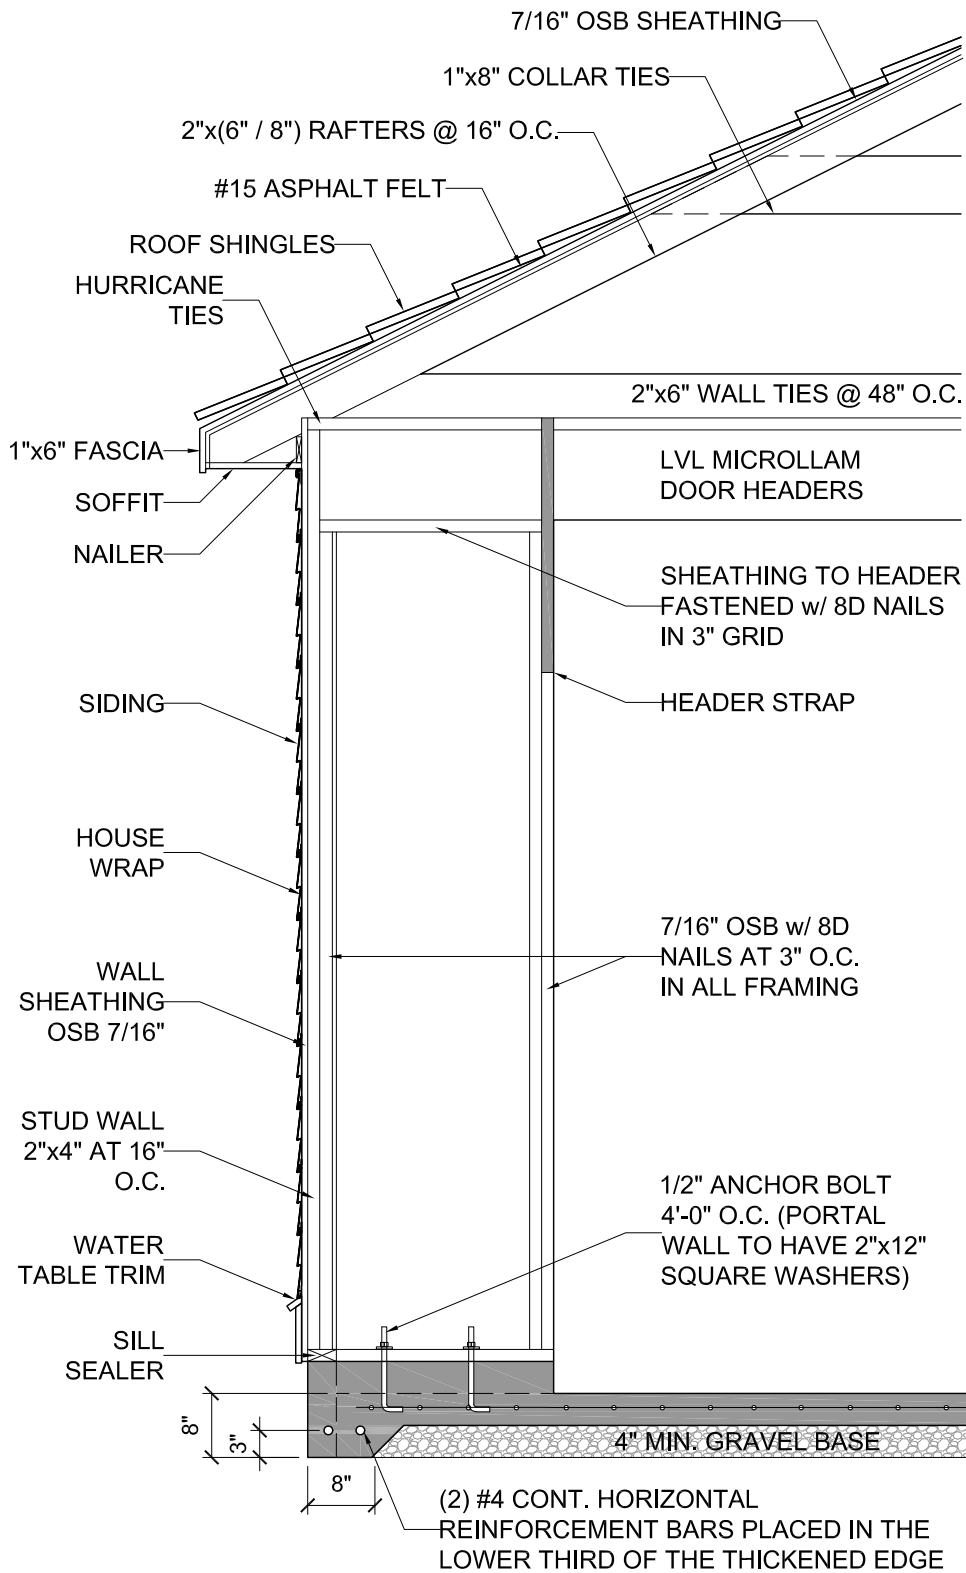

## NEW GARAGE

DATE:	05.05.2026
REVISION 1:	06.03.2026
REVISION 2:	06.17.2026
OWNER:	ANDY SIRIANNI
PHONE #:	(262) 993-2378
SIZE:	30'-0" x 24'-0"
STYLE:	REVERSE GABLE
OVERHANG:	FRONT & BACK ONLY
ROOF:	CERTAINTEED: LANDMARK SHINGLES
ROOF COLOR:	---
SIDING:	LP SMARTSIDE: 6-7/8" EXPOSURE SIDING
SIDING COLOR:	OLIVE
SERVICE DOOR:	36" 6 PANEL DOOR
GUTTERS:	BOTH SIDES
TRIM TYPE:	AZEK TRIM
TRIM COLOR:	WHITE
O.H. DOOR:	C.H.I. #4283
O.H.D. COLOR:	--

4" CONCRETE SLAB w/ 4" CURB  
 SLAB SLOPED BACK TO FRONT

OWNER:	ANDY SIRIANNI	GARAGE SIZE:	30'-0" x 24'-0"
ADDRESS:	2848 N. SHERMAN BLVD. MILWAUKEE, WI 53210	GARAGE SYTLE:	REVERSE GABLE
		DRAWING SCALE:	1/2" = 1'-0"

