


THIS DOCUMENT IS
RELEASED FOR THE
PURPOSE OF REVIEW
UNDER THE AUTHORITY OF
AJAY P. SINGH
NO. E-44388
ON FEBRUARY 28, 2017. IT IS
NOT TO BE USED FOR
CONSTRUCTION PURPOSES

EXISTING CONDITIONS - FOR REFERENCE ONLY C0.1

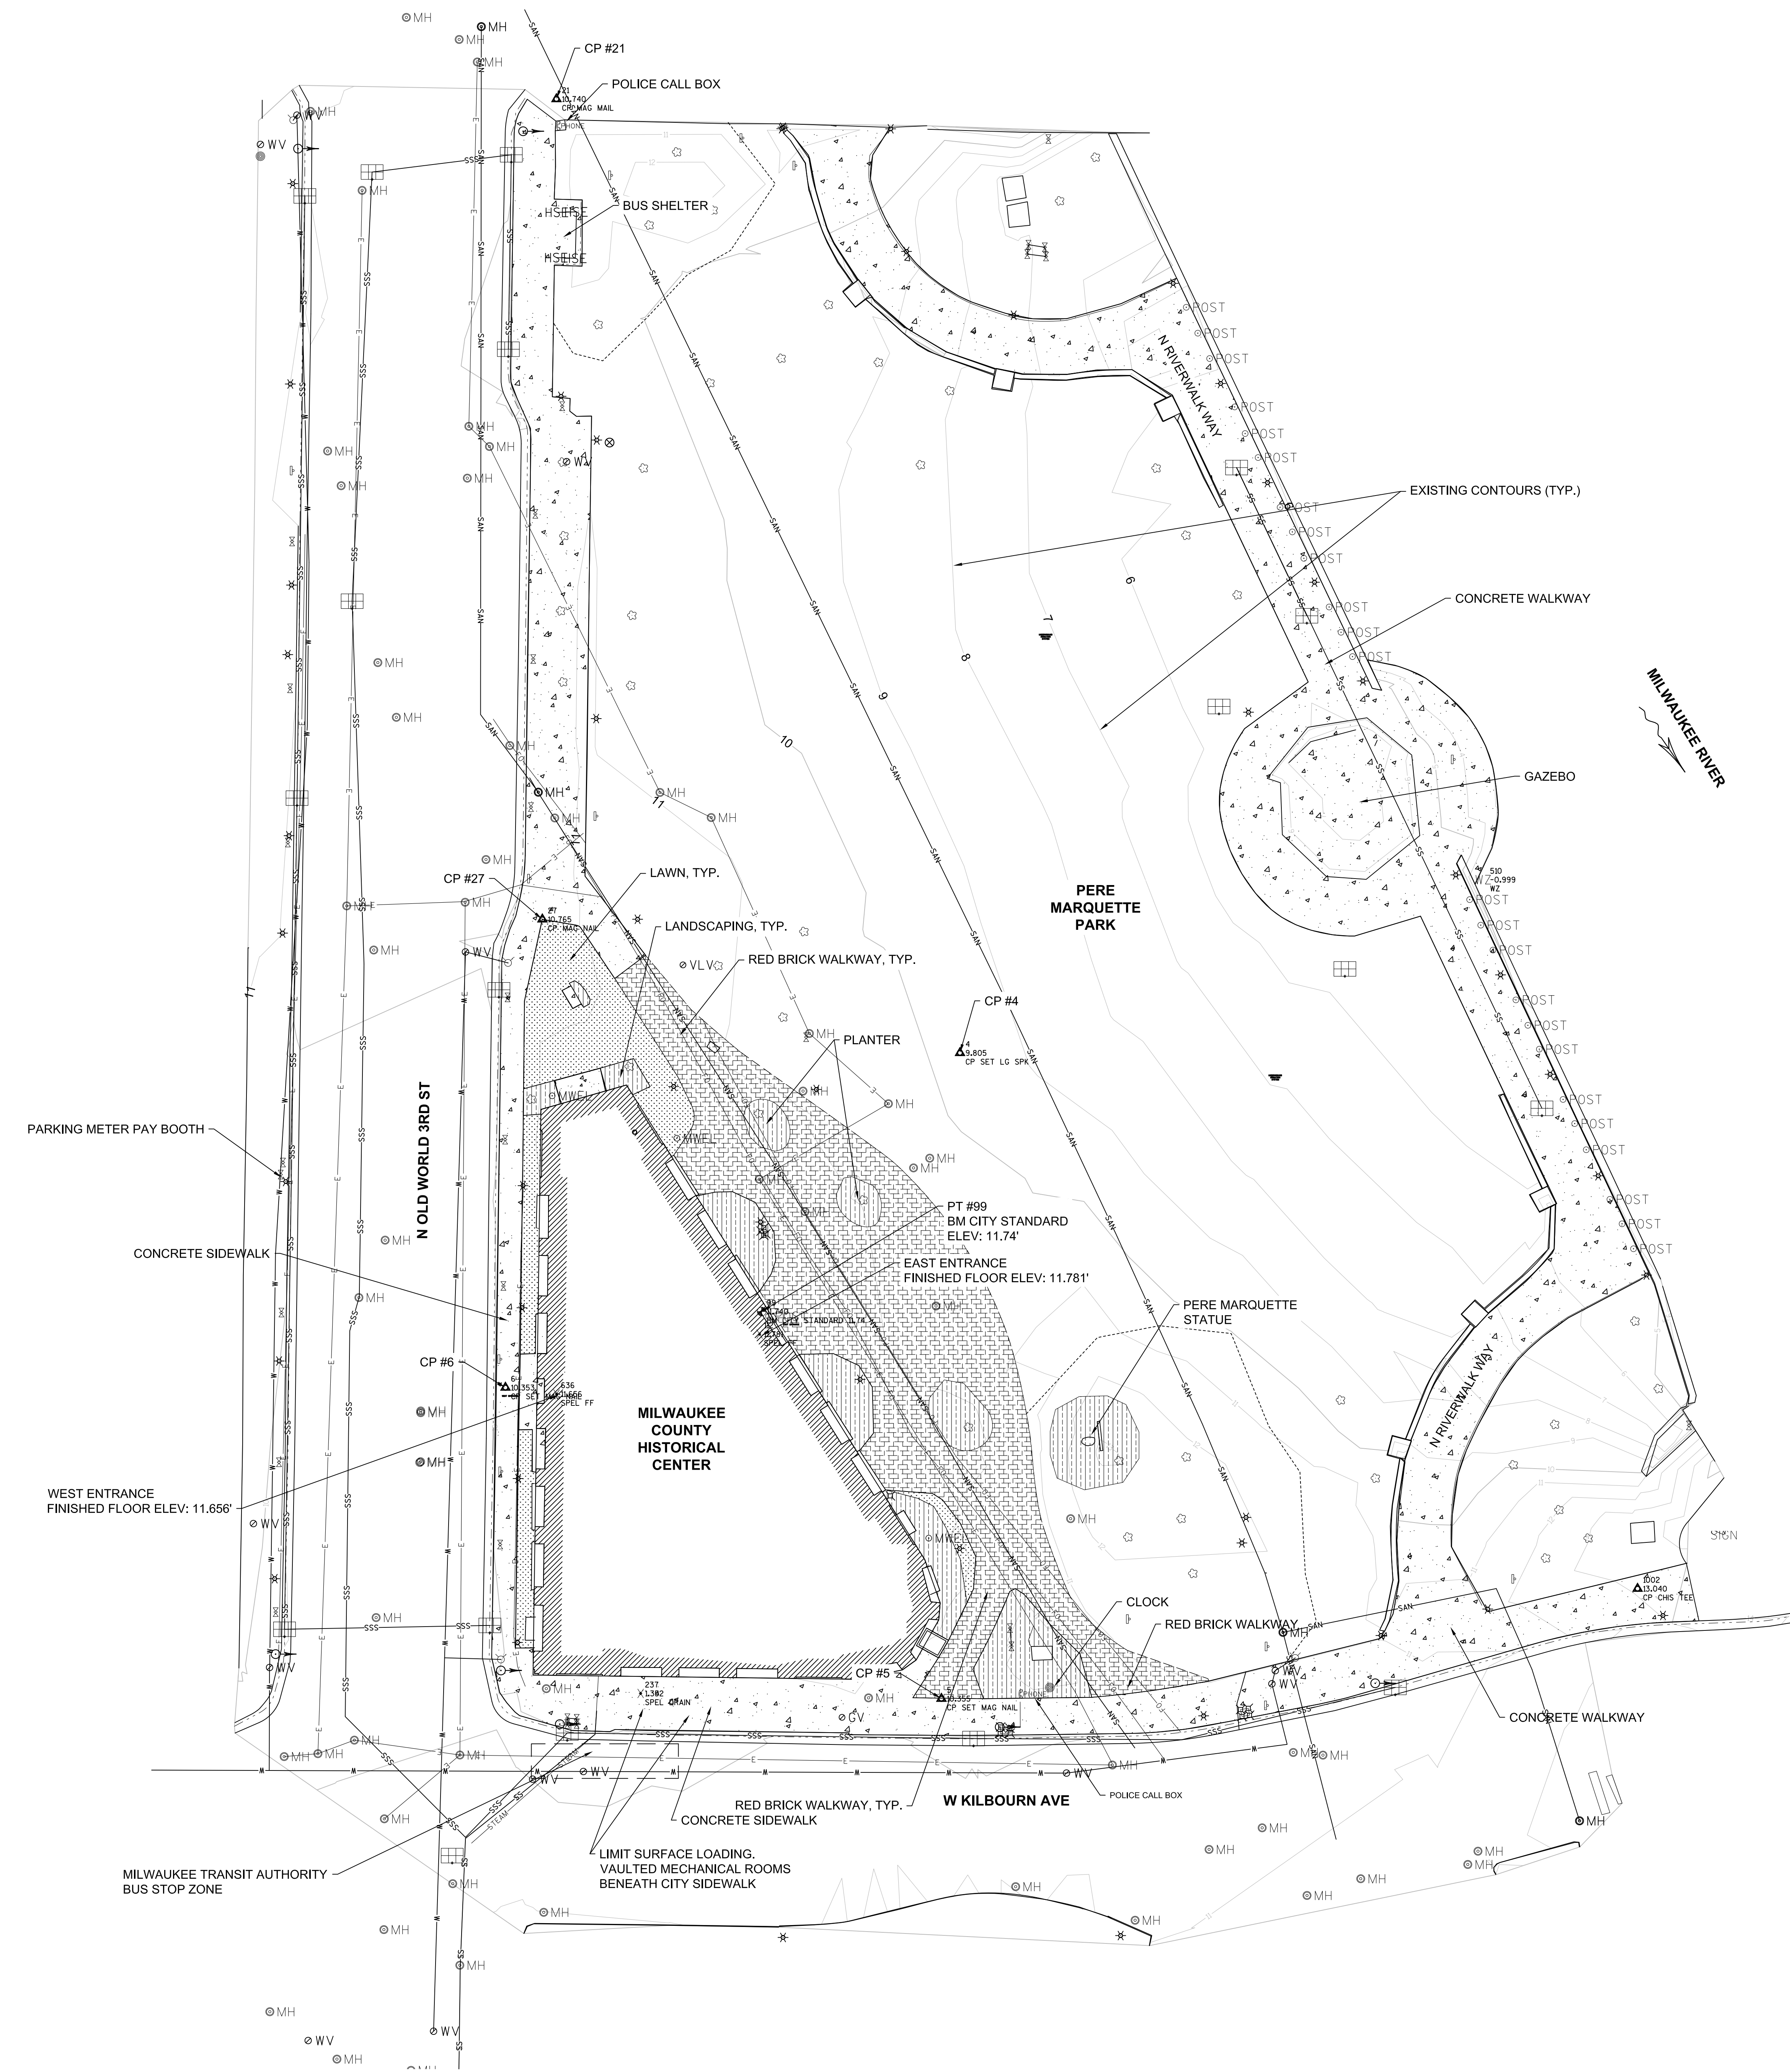

- NOTES:**
1. THE UNDERGROUND UTILITY INFORMATION AS SHOWN HEREON IS BASED, IN PART, UPON INFORMATION FURNISHED BY UTILITY COMPANIES, CITY OF MILWAUKEE, MILWAUKEE METROPOLITAN SEWERAGE DISTRICT, AND PRIVATE LOCATORS. WHILE THIS INFORMATION IS BELIEVED TO BE RELIABLE, ITS ACCURACY AND COMPLETENESS CANNOT BE GUARANTEED NOR CERTIFIED TO.
 2. ALL EXISTING UTILITIES SHOWN ARE BASED ON FIELD MARKINGS/PRINTS PROVIDED BY DIGGER'S HOTLINE, OR RECORD DRAWINGS BY OTHERS. CONTRACTOR SHALL CONTACT DIGGER'S HOTLINE AT 811 OR 1-800-242-8511 PRIOR TO PERFORMING EARTH MOVING OR EXCAVATION ACTIVITIES. CONTRACTOR SHALL CONTACT ANY OTHER UTILITY WHICH MAY BE PRESENT WHICH ARE NOT PART OF THE ONE CALL SYSTEM.
 3. CONTRACTOR SHALL VERIFY ALL EXISTING UTILITY LOCATIONS (VERTICALLY AND HORIZONTALLY) PRIOR TO CONSTRUCTION. ANY DISCREPANCIES SHALL BE DISCUSSED WITH THE ENGINEER.

- SURVEY NOTES:**
1. HORIZONTAL DATUM: COORDINATES ON THIS PLAN ARE REFERENCED TO THE WISCONSIN COUNTY COORDINATE SYSTEM (WCCS), MILWAUKEE COUNTY ZONE.
 2. VERTICAL DATUM: ELEVATIONS SHOWN ON THE PLAN ARE REFERENCED TO THE CITY OF MILWAUKEE STANDARD BENCH MARKS. CITY OF MILWAUKEE DATA ARE REFERENCED TO THE LEVEL OF THE MILWAUKEE RIVER AS IT WAS IN THE MONTH OF MARCH, 1836 A.D. ADD 580.603 TO PLACE ELEVATIONS ON THE NATIONAL GEODETIC VERTICAL DATUM (NGVD) OF 1929.