

C.S.M.

NO.

3440

PAR. 1

NORTH

3

VIEW

11

12

TAX KEY NO. 273-1015-100

VAC.

W.


60 St.

Melvina St.

WISCONSIN

SOUTHERN RAILROAD COMPANY

(100 R.O.W.)

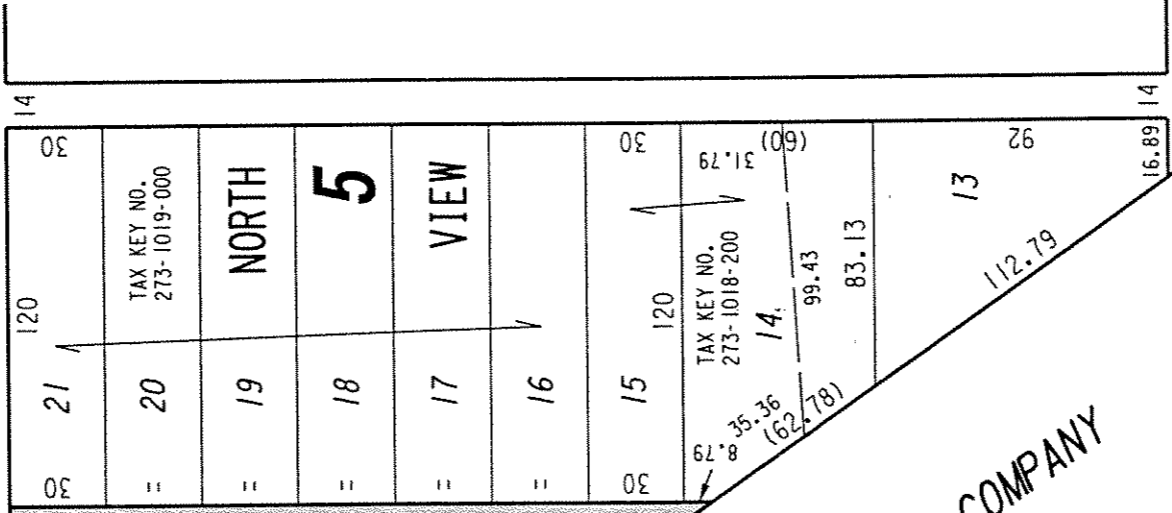

N. 2nd

NORTH VIEW

4

TAX KEY NO. 273-1019-000


NORTH

5


VIEW

TAX KEY NO. 273-9996-000

SOUTHERN RAILROAD COMPANY

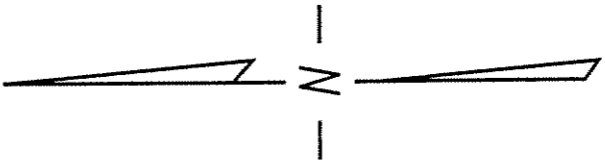

PUBLIC STREET PROPOSED TO BE VACATED

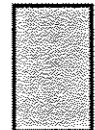

REVISED: AUG. 25, 2004 OWNERSHIPS REVISED

EXHIBIT "A" FILE NO. 040327 INFRASTRUCTURE SERVICES DIVISION MILWAUKEE, WISCONSIN

ASSIGNED TO: W.E. FUCHS CH'K'D. BY: W.E. FUCHS DRAWN BY: W.E.F. DATE: JULY 19, 2004 PROJECT/GRANT NO.: WK52337195 SCALE: 1"=60' APPROVED BY:

Maureen Lindholm CENTRAL DRAFTING & RECORDS MANAGER

W.E. Fuchs ENGINEER