






LAND INFORMATION SERVICES, INC.  
ENGINEERS, SURVEYORS & CONSULTANTS

9722 WATERTOWN PLANK ROAD  
BUILDING S-5  
WAUWATOSA, WI 53226  
T 414-302-9515 F 414-302-9516

EASEMENT EXHIBIT  
**PORT OF MILWAUKEE  
FERRY TERMINAL**  
MILWAUKEE, WI


DRAWN BY: M.A.B.  
CHECKED BY: M.L.W.  
DATE: 10/19/04  
JOB NUMBER: S03171AR0LD

FERRY TERMINAL  
S03171  
SHEET 1 OF 1

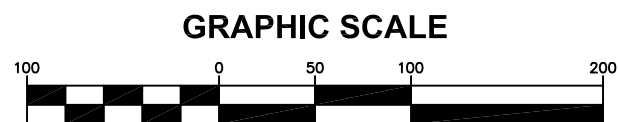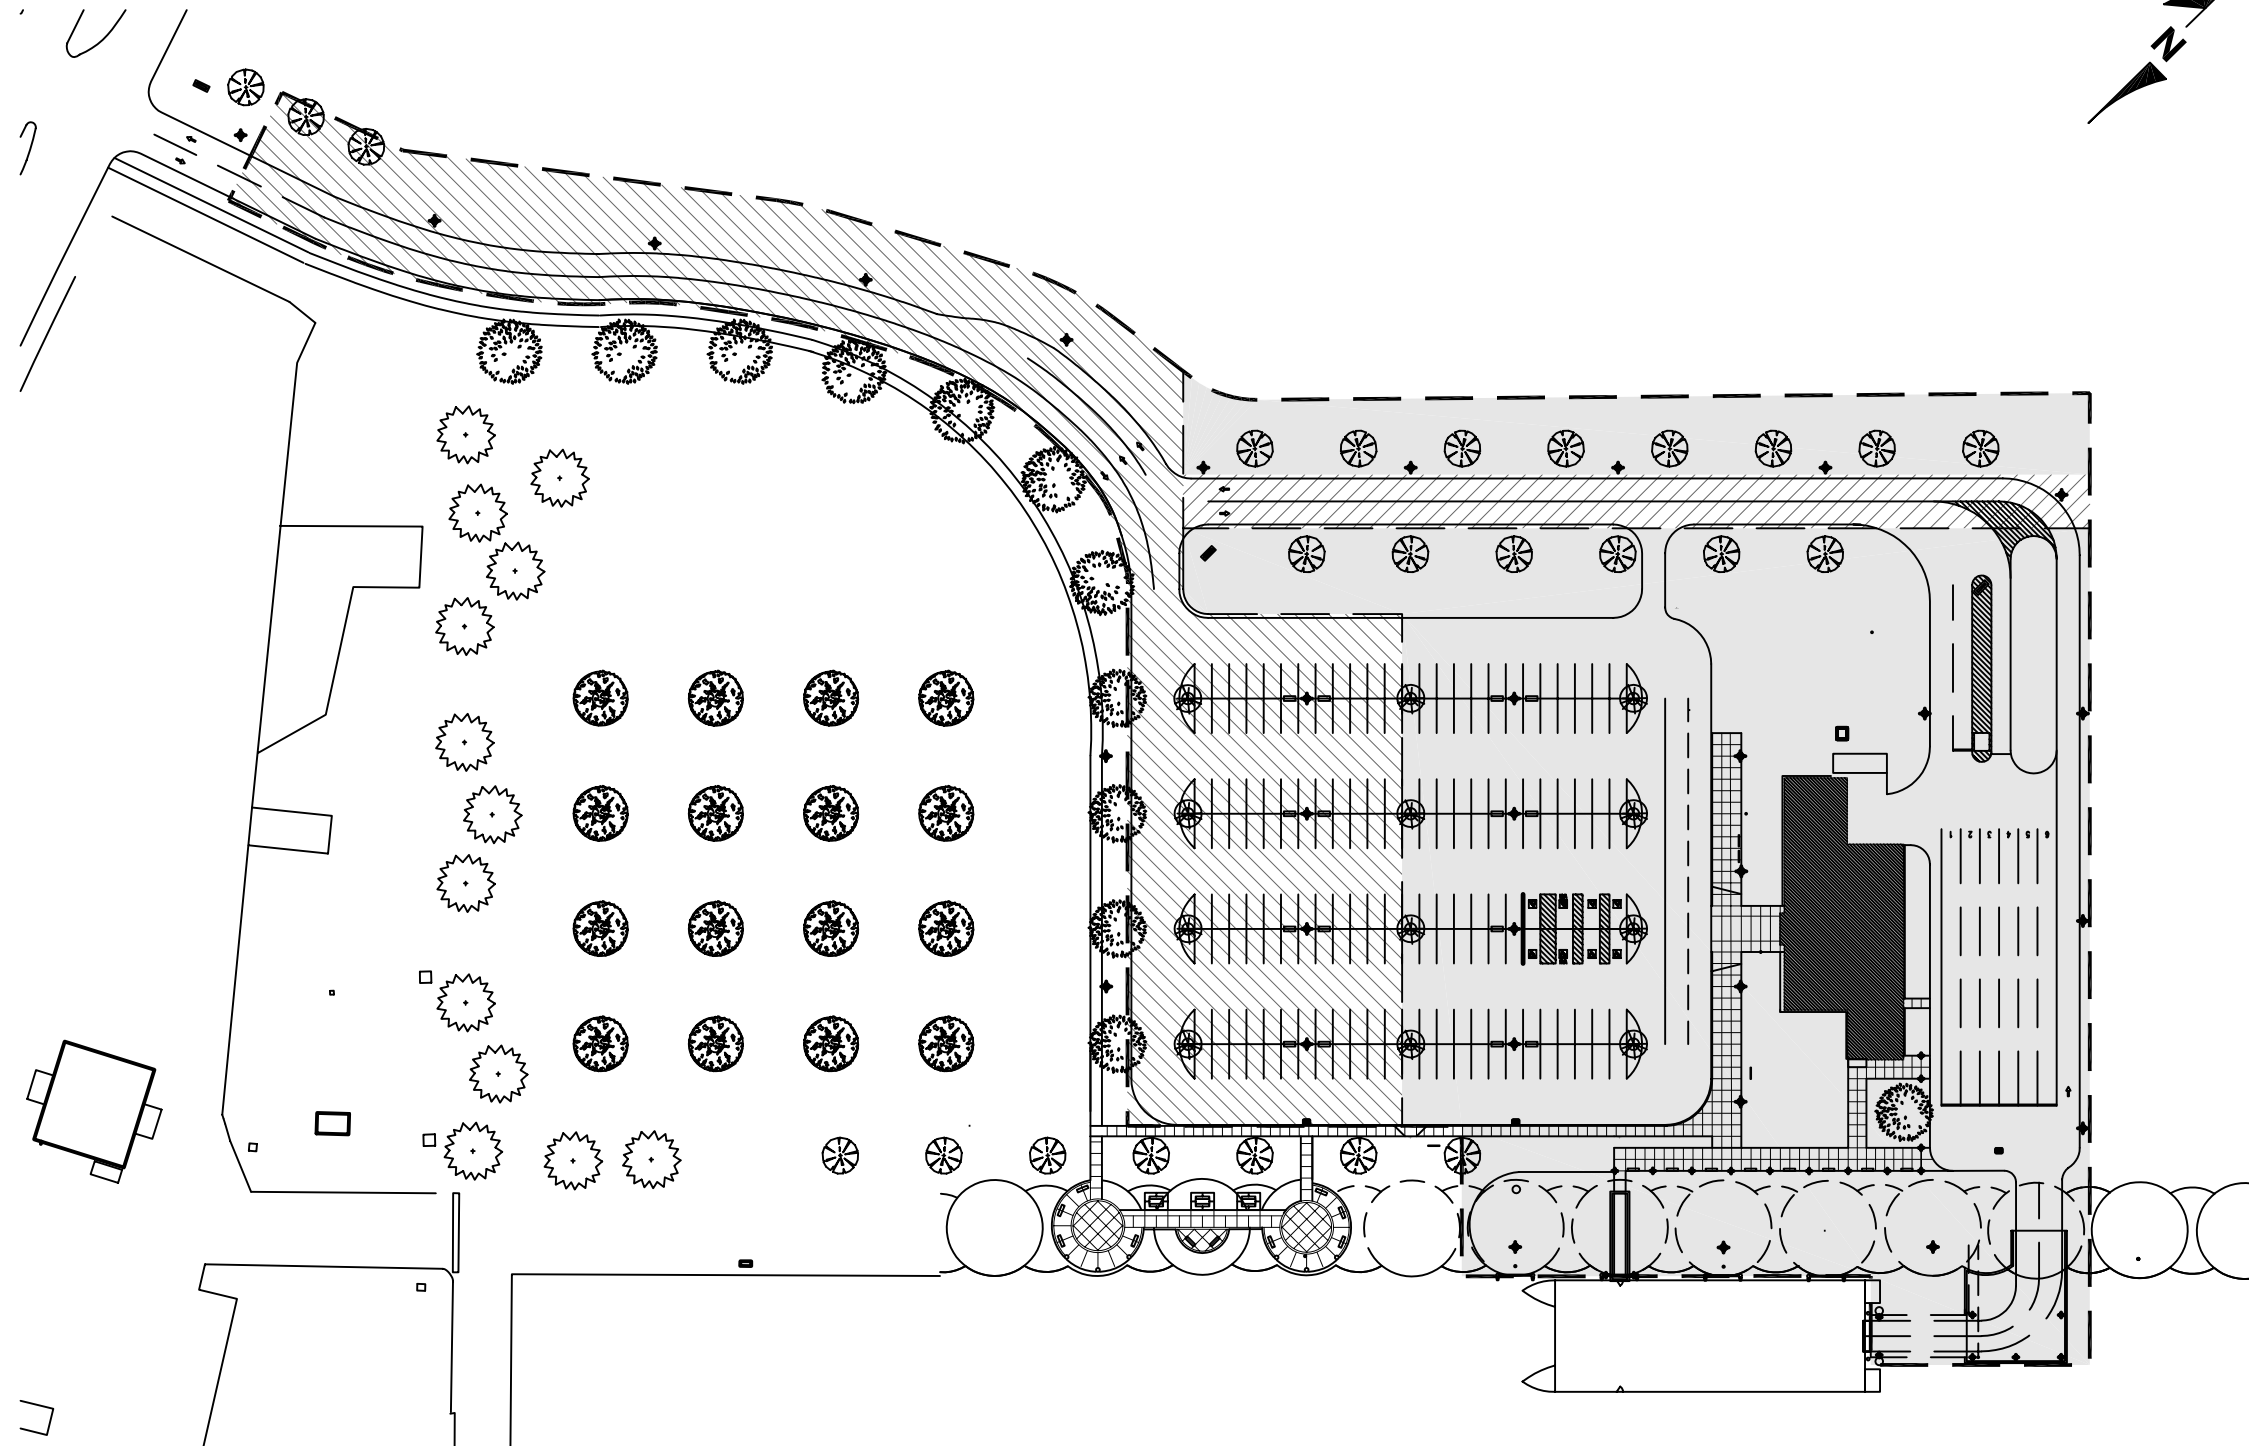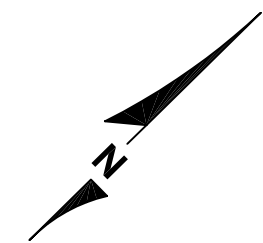


1 inch = 100ft

**PUBLIC USE AREA**

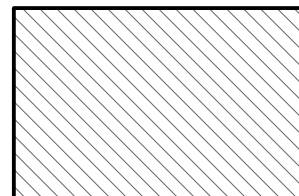

**SHARED USE AREA**

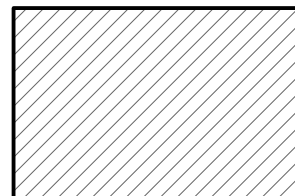

**EXCLUSIVE USE AREA**



**PREMISES**

