


REVISIONS	
12.9.22	PKL

PETROYIC-GUBIN
 2655 N LAKE DR
 MILWAUKEE 53211
 FRONT

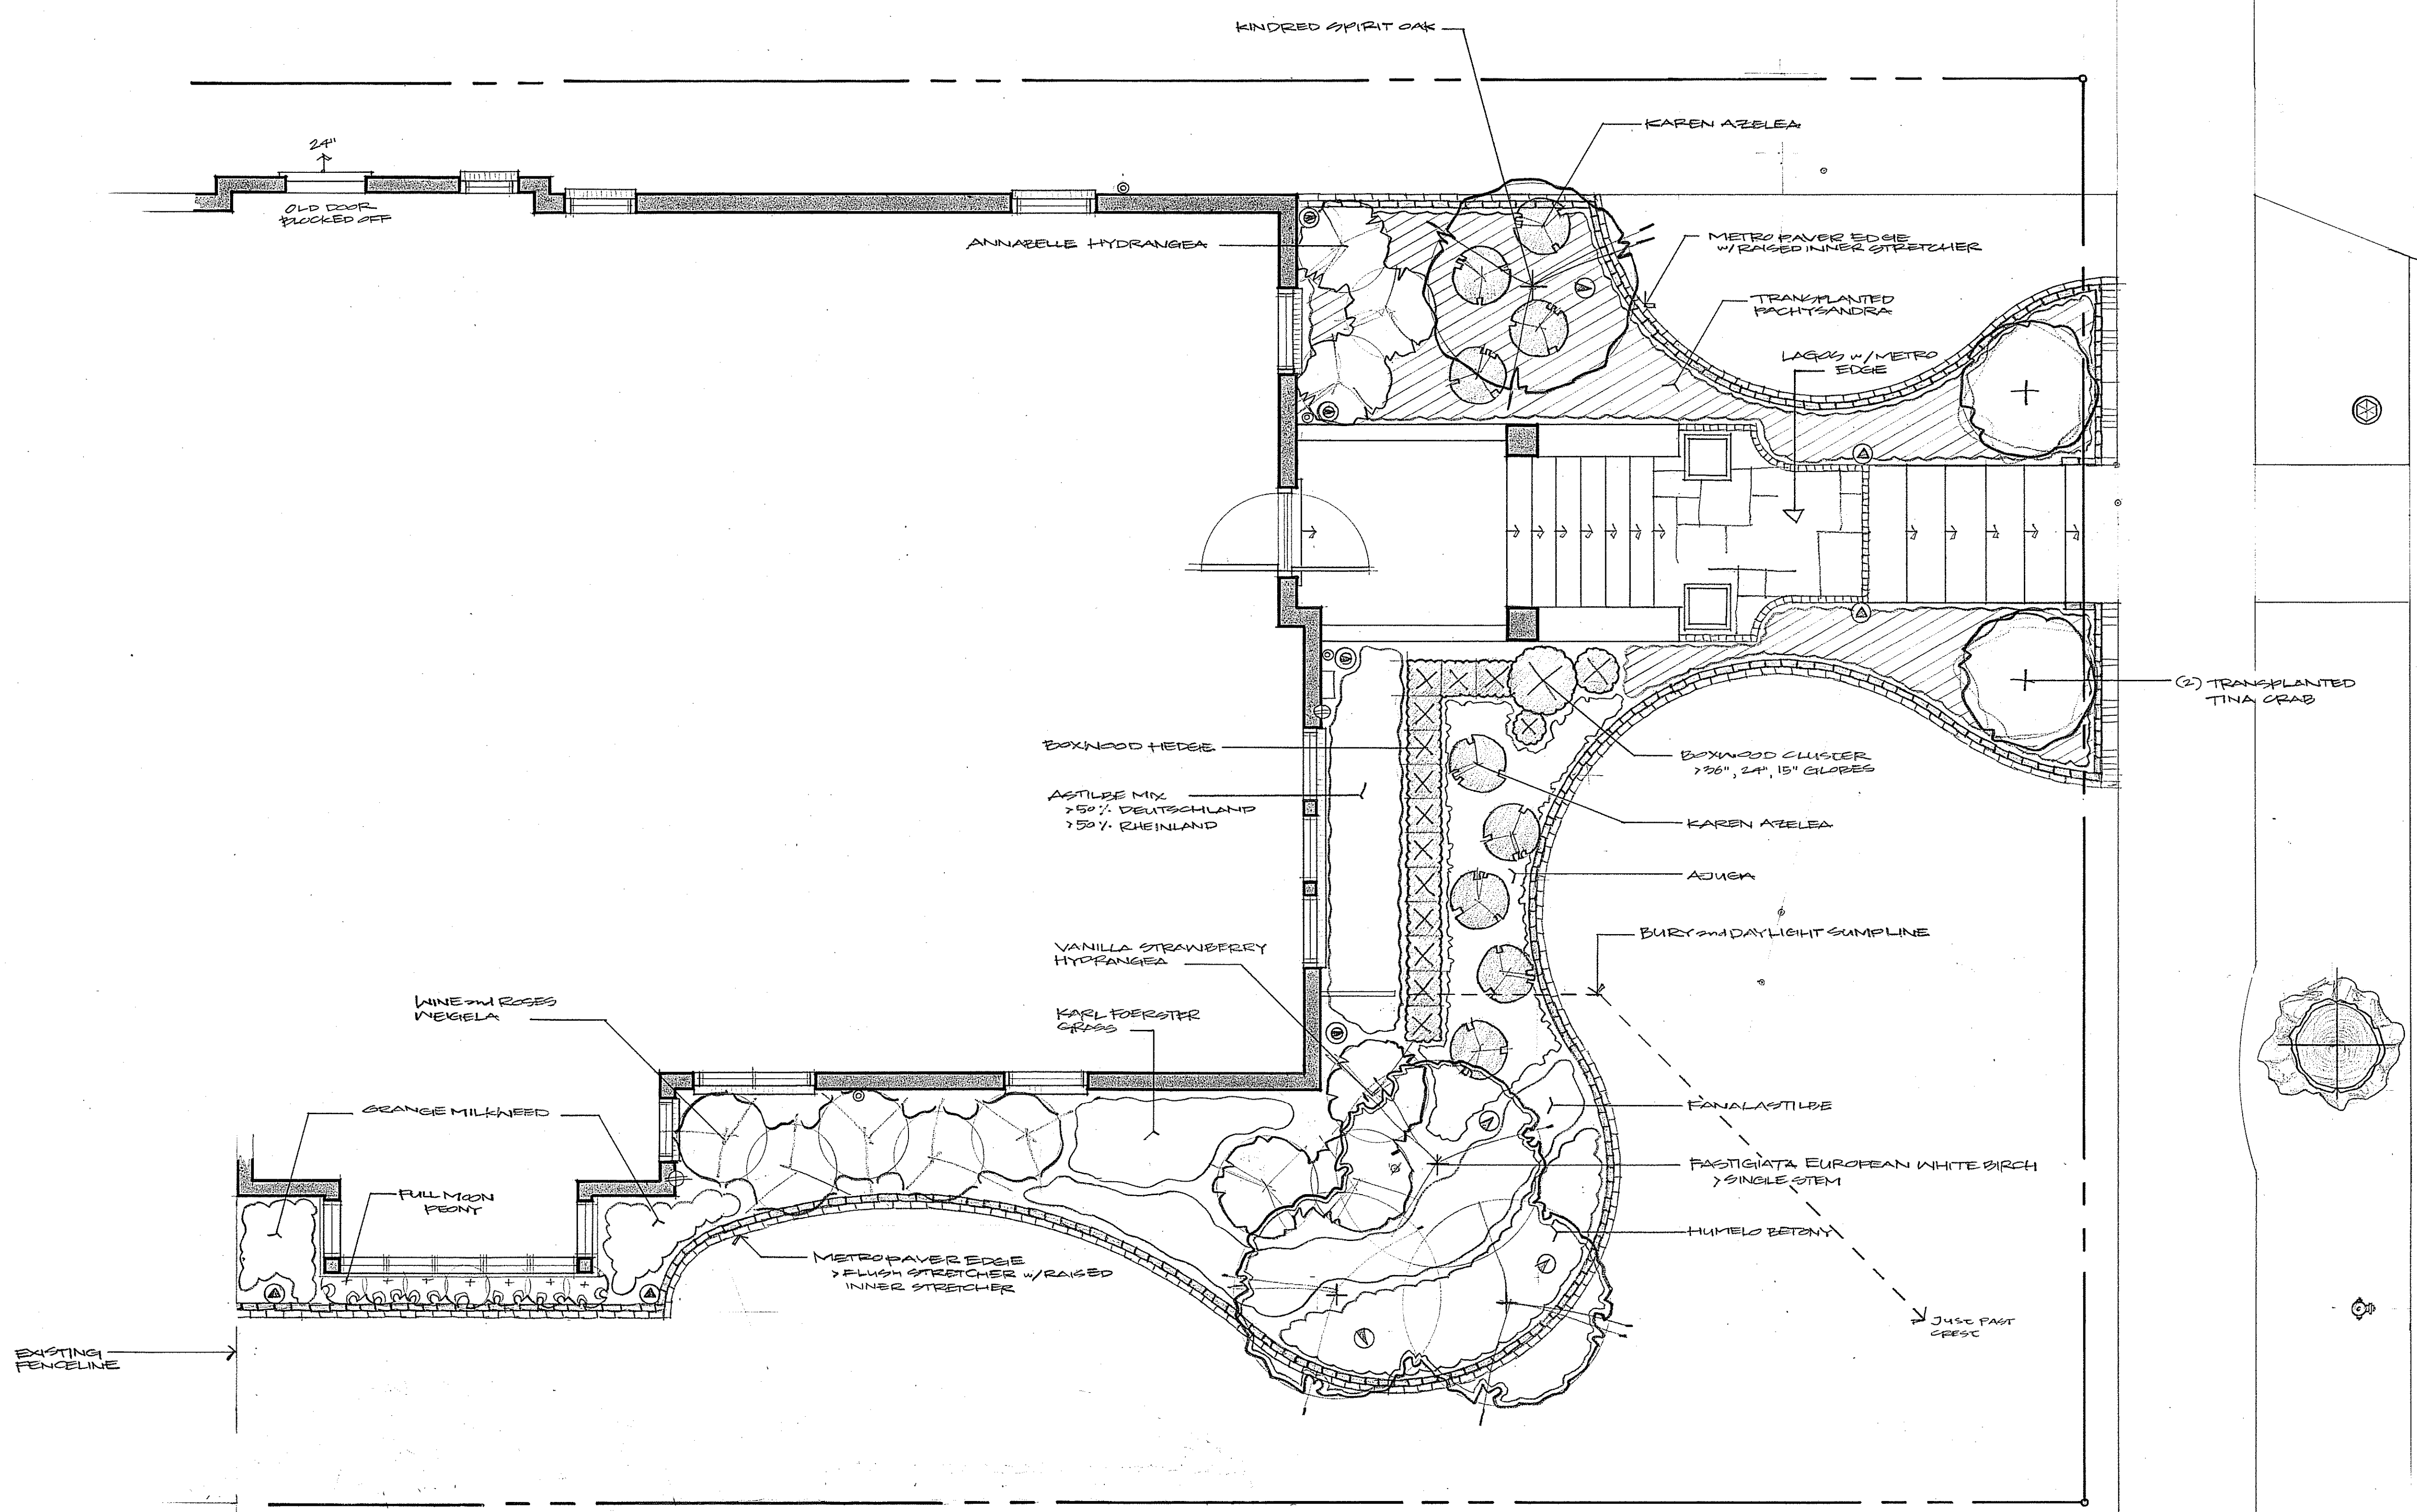

FLAGSTONE
 Landscape Design and Contracting
 Phone: 262.377.7627
 FAX: 262.377.2890
 1840 Lakefield Road
 Cedarburg, WI 53012

SCALE
 $\frac{1}{4}'' = 1'$

DESIGN BY
 PJK
 DRAWN BY
 ARM
 BASE MAP
 09.26
 DATE
 10.19.22
 SHEET

OF SHEETS