
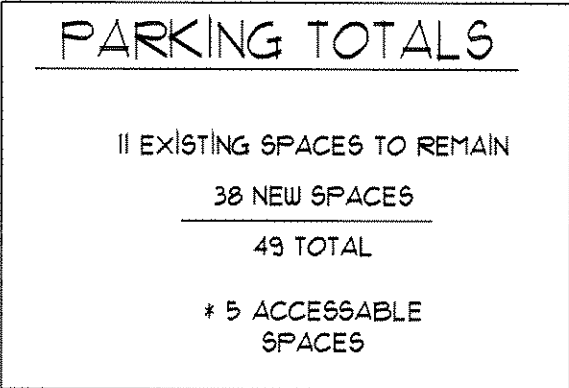


Updated Landscape Plan

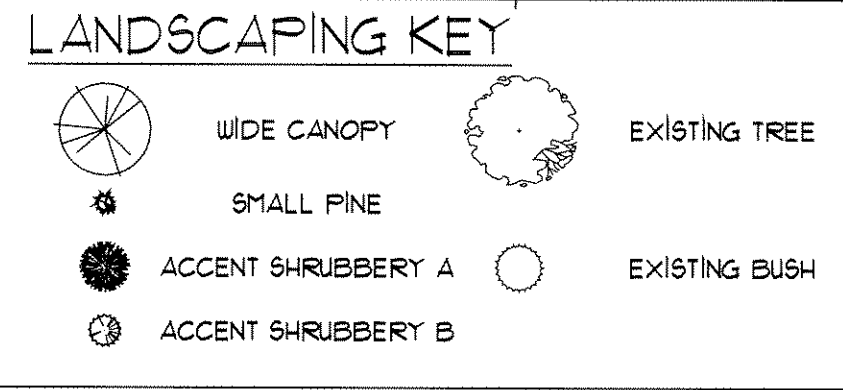

| | | |
|-----------|------|--------|
| | | |
| | | |
| | | |
| | | |
| | | |
| | | |
| | | |
| | | |
| No. | DATE | ACTION |
| REVISIONS | | |
| WORK BY: | | |

BARRIENTOS
Design & Consulting, LLC

205 W Highland Suite 303 Milwaukee, WI 53223
(414) 271-1812 FAX: (414) 271-1830

MT. SINAI CHURCH
5384 NORTH 60TH STREET
MILWAUKEE, WI


PROJECT TITLE

BDC JOB NO.:
50293

DATE: 03.08.05

CONTENTS:
SITE PLAN

SHEET
A0.0
OF IN SET

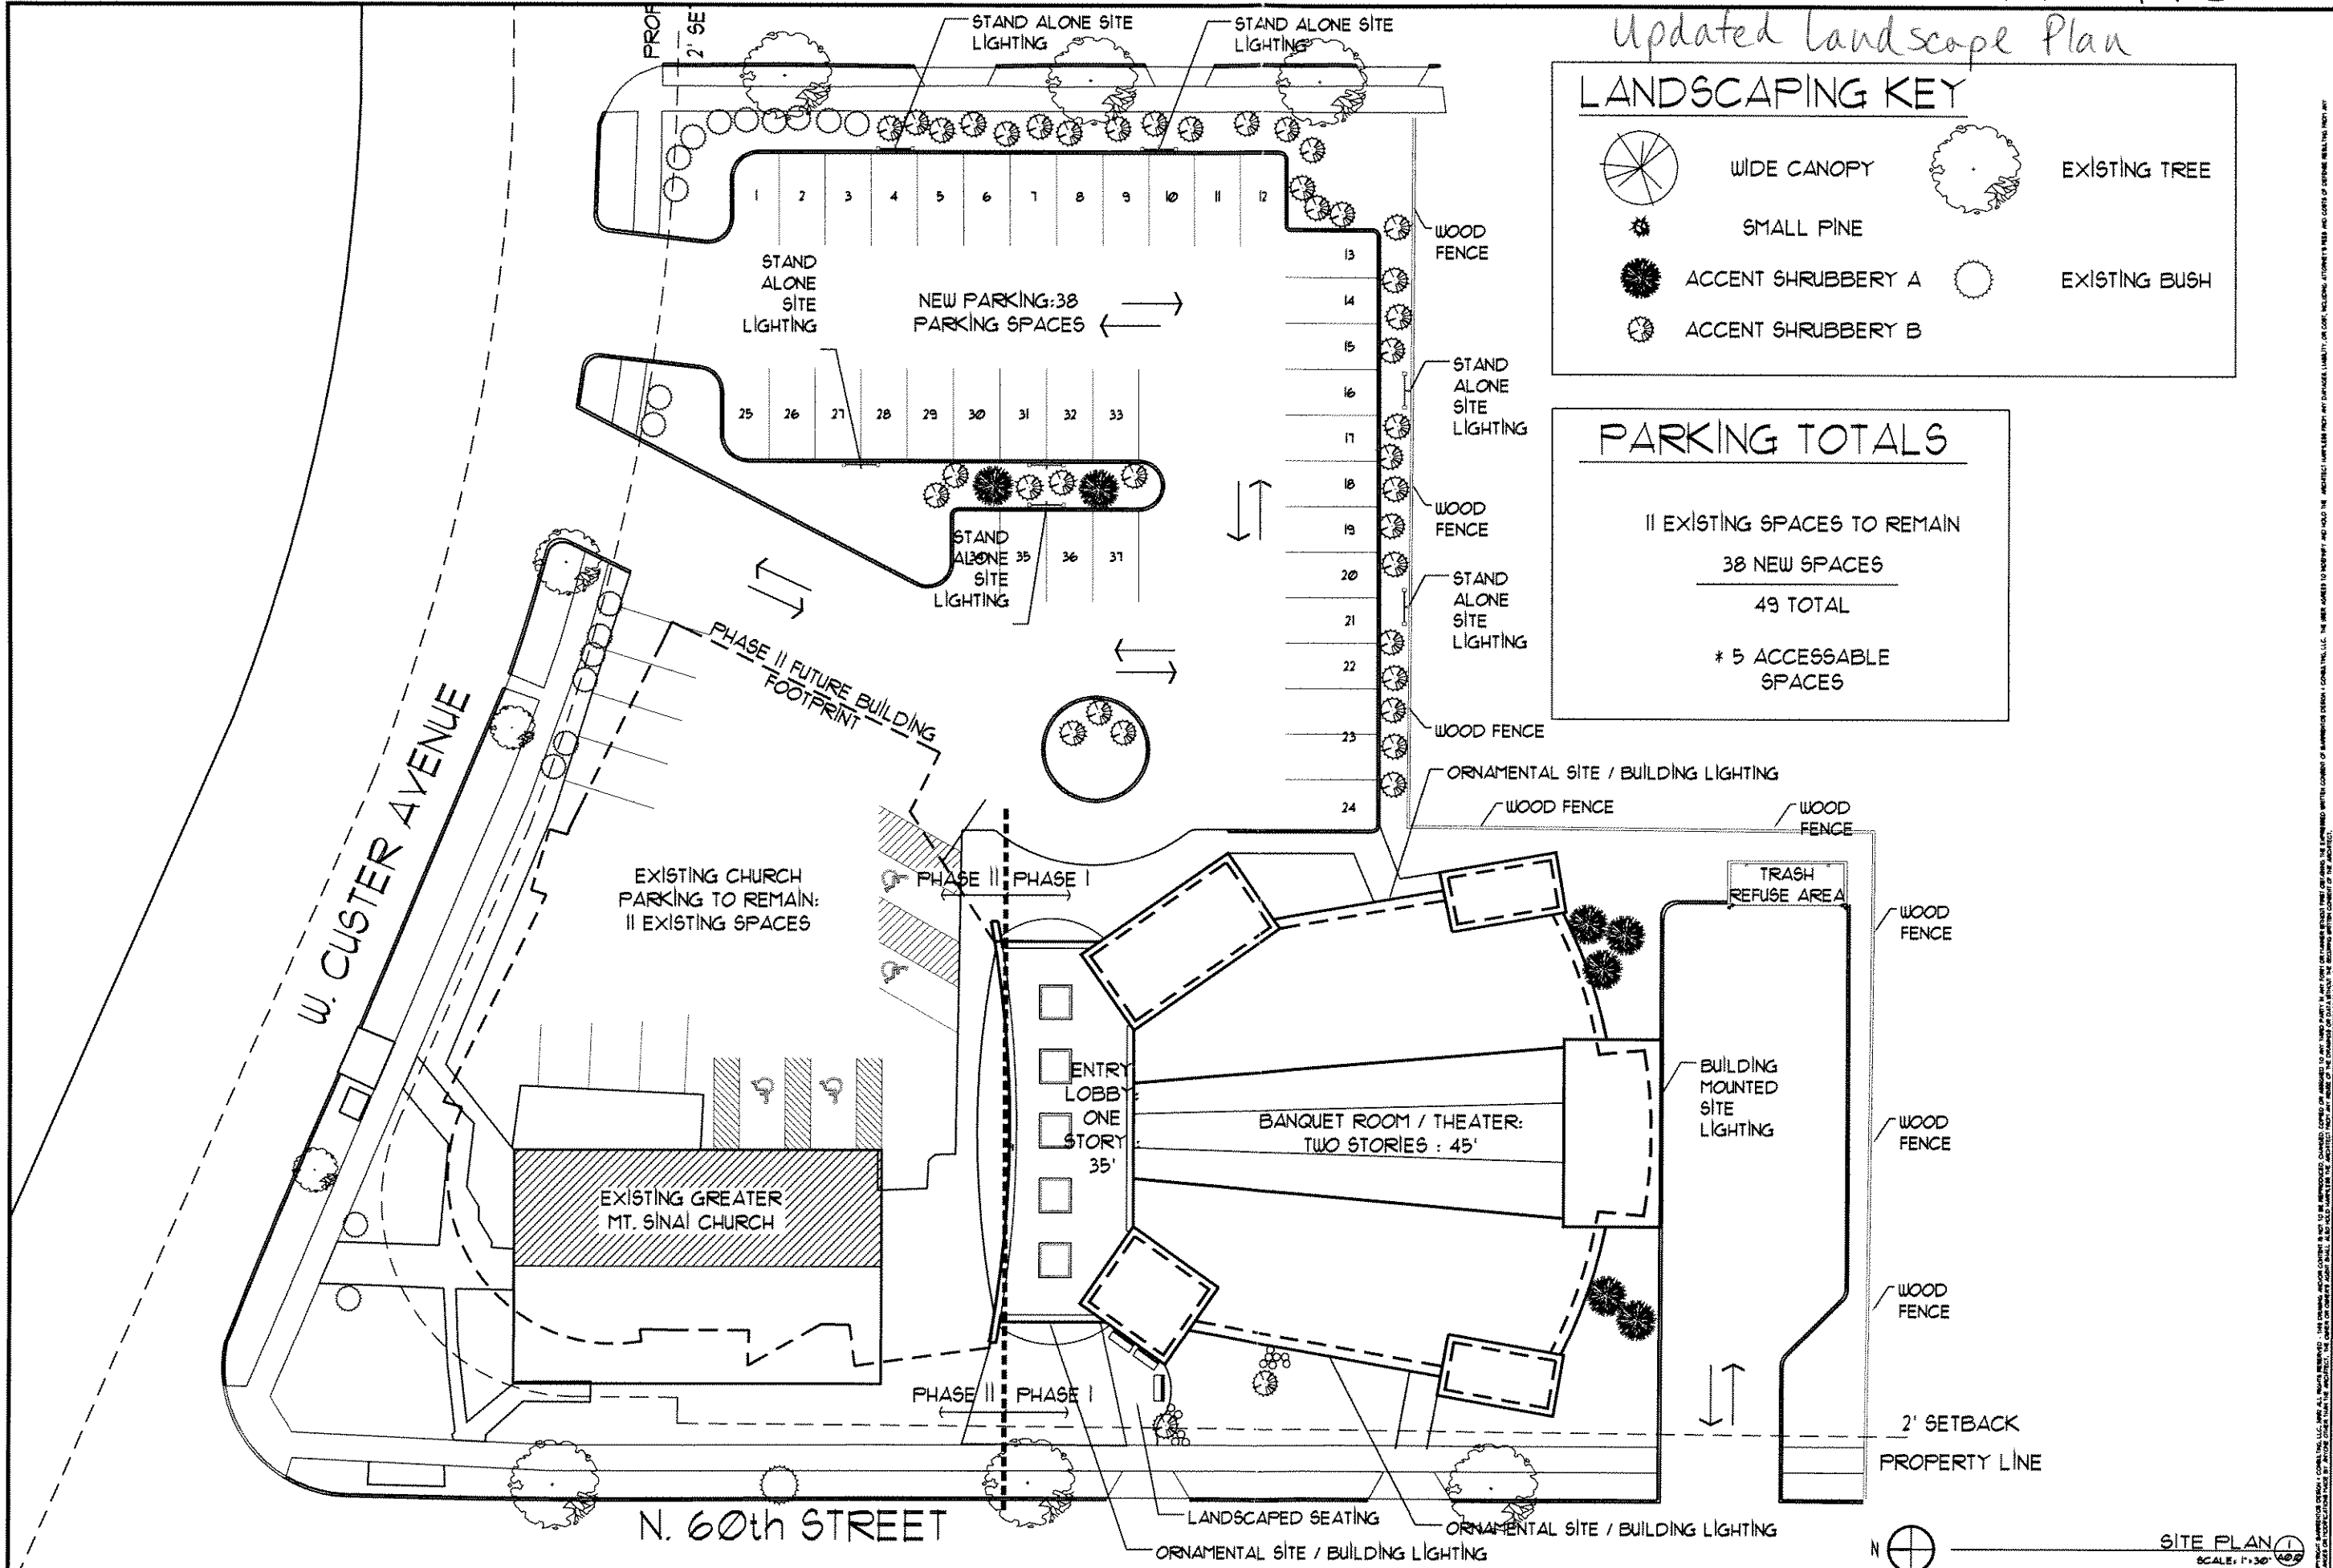

CONTRACTOR: ARRANTOS DESIGN & CONSULTING, LLC. ALL RIGHTS RESERVED. THE DRAWING AND/OR CONTENT IS NOT TO BE REPRODUCED, COPIED OR AMENDED IN ANY MANNER WITHOUT THE WRITTEN CONSENT OF ARRANTOS DESIGN & CONSULTING, LLC. THE USER AGREES TO INDEMNIFY AND HOLD THE ARCHITECT HARMLESS FROM ANY LIABILITY, INCLUDING ATTORNEY'S FEES AND COSTS OF DEFENSE, ARISING FROM ANY USE OF THIS DRAWING. THE ARCHITECT ASSUMES NO LIABILITY FOR THE DESIGN OR CONSTRUCTION OF ANY STRUCTURE OR MATERIALS NOT SHOWN IN THIS DRAWING.