


FRONT ELEVATION


PROPOSED 2-FAMILY RESIDENCE
 LOCATED AT 6471 N. 53RD ST.


CREATIVE HOME DESIGNS	1/C
414-953-1716	

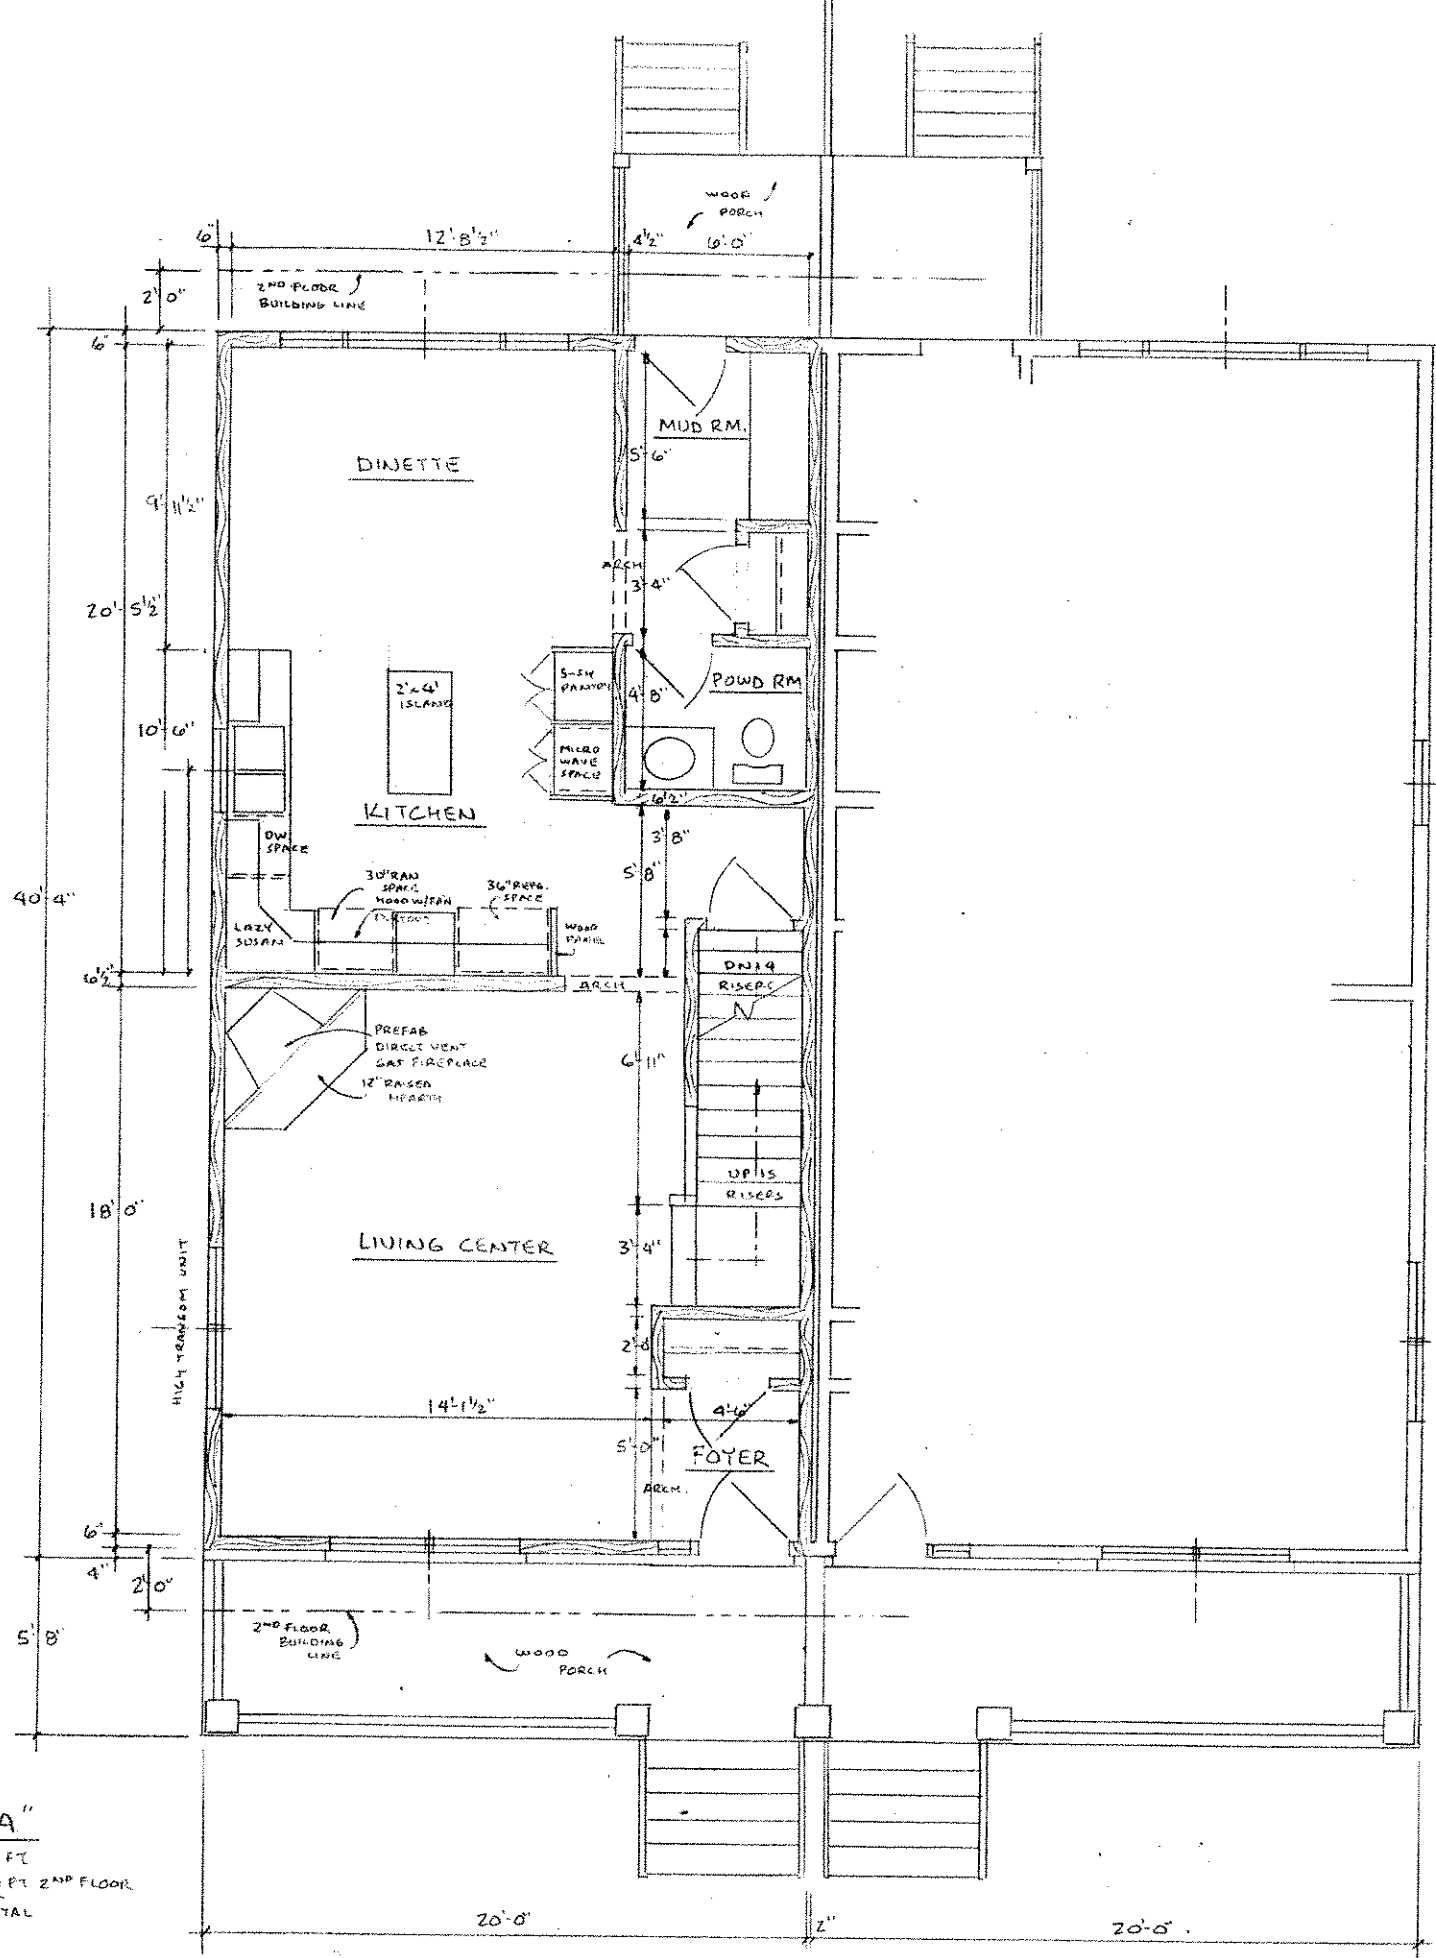

"UNIT - A"
 800 SQ FT
 800 SQ FT 2ND FLOOR
 1600 TOTAL

"UNIT - B" SAME LAYOUT
 800 SQ FT
 800 SQ FT 2ND FLOOR
 1600 TOTAL

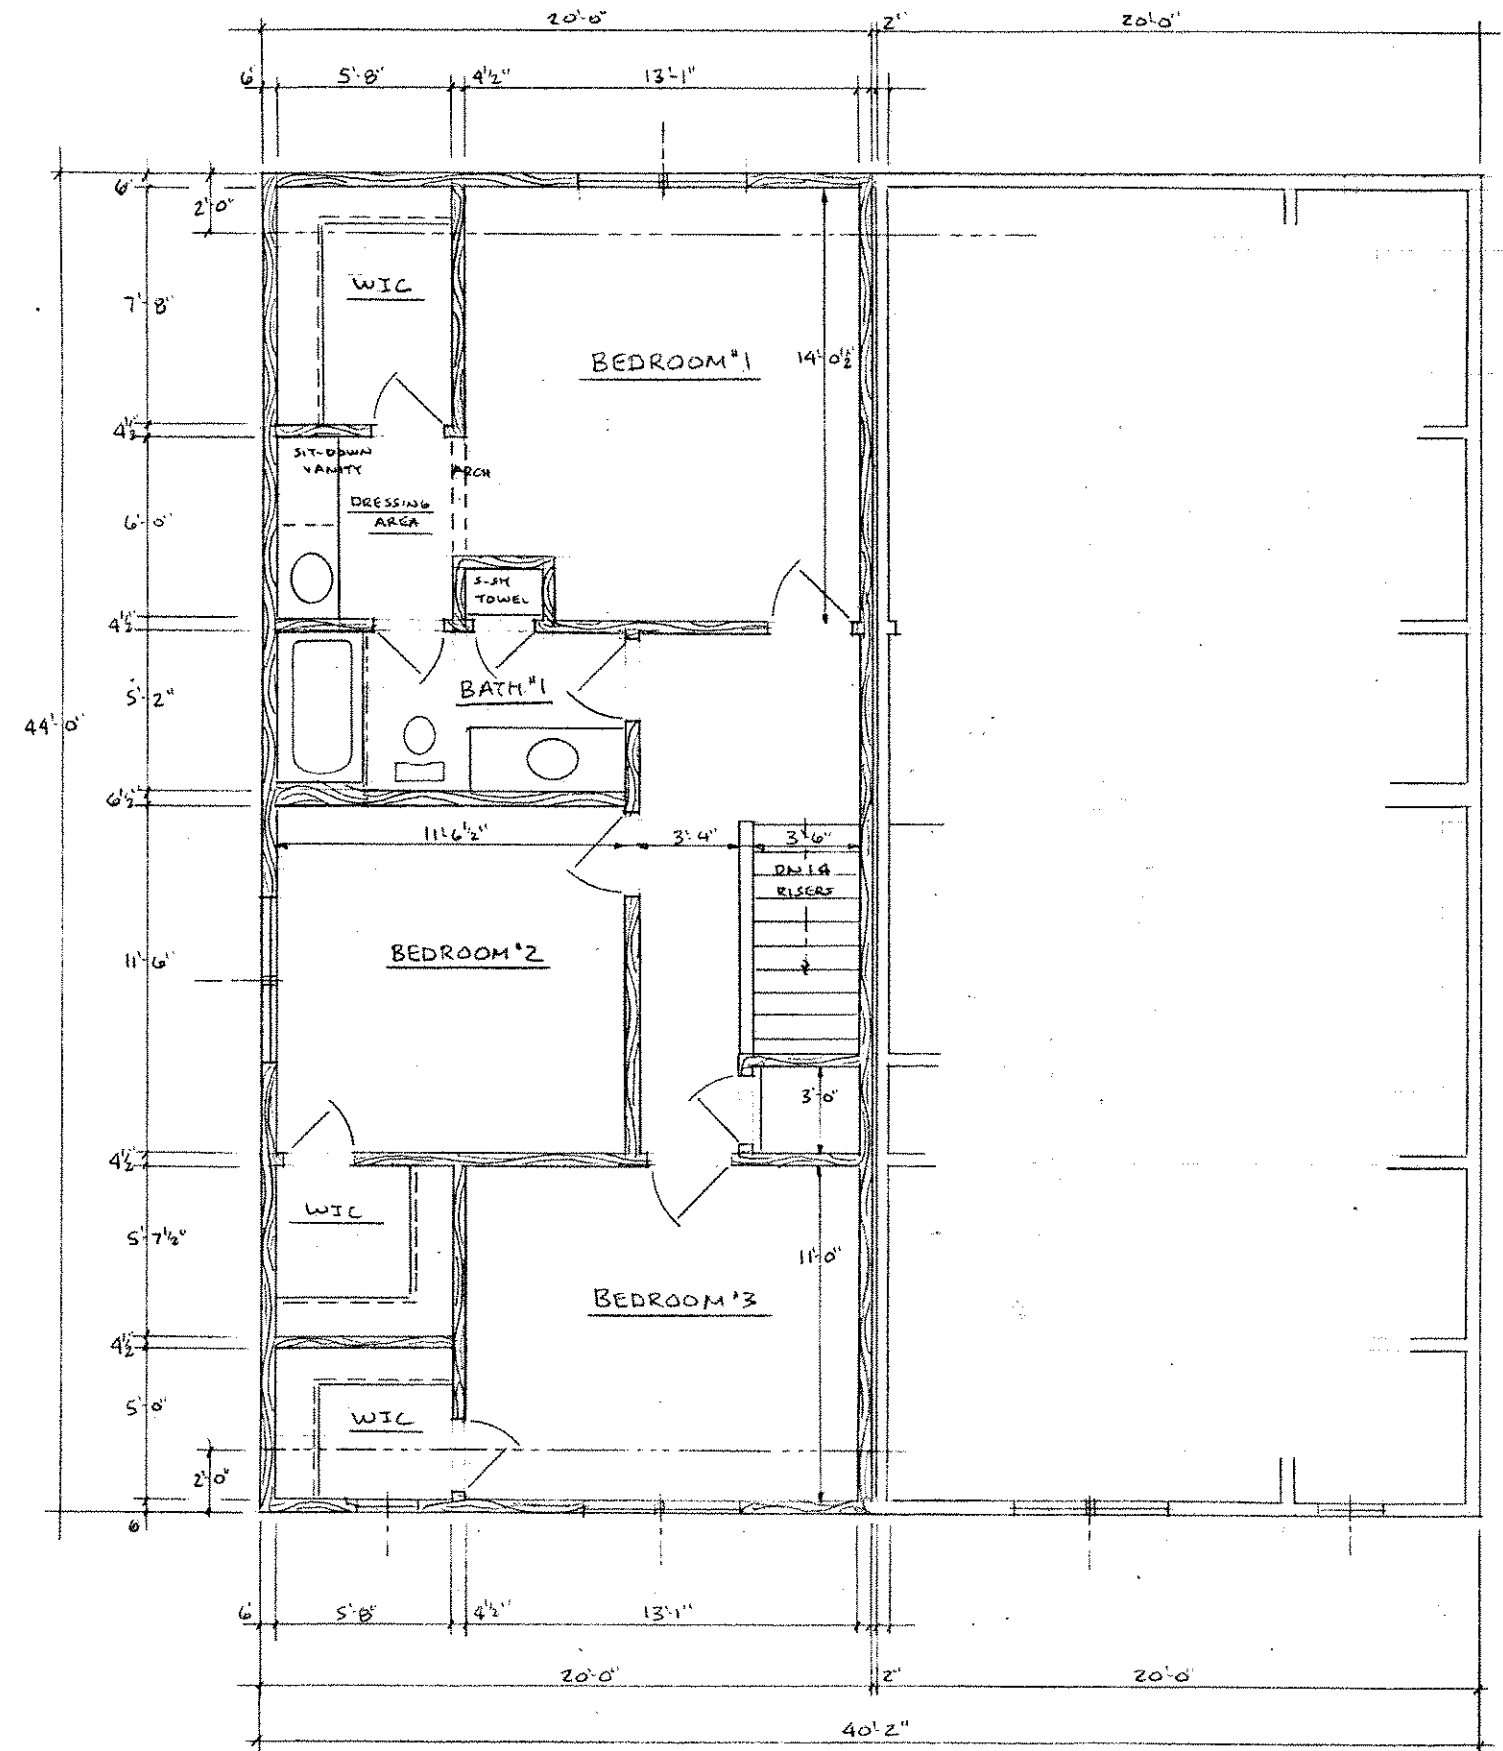


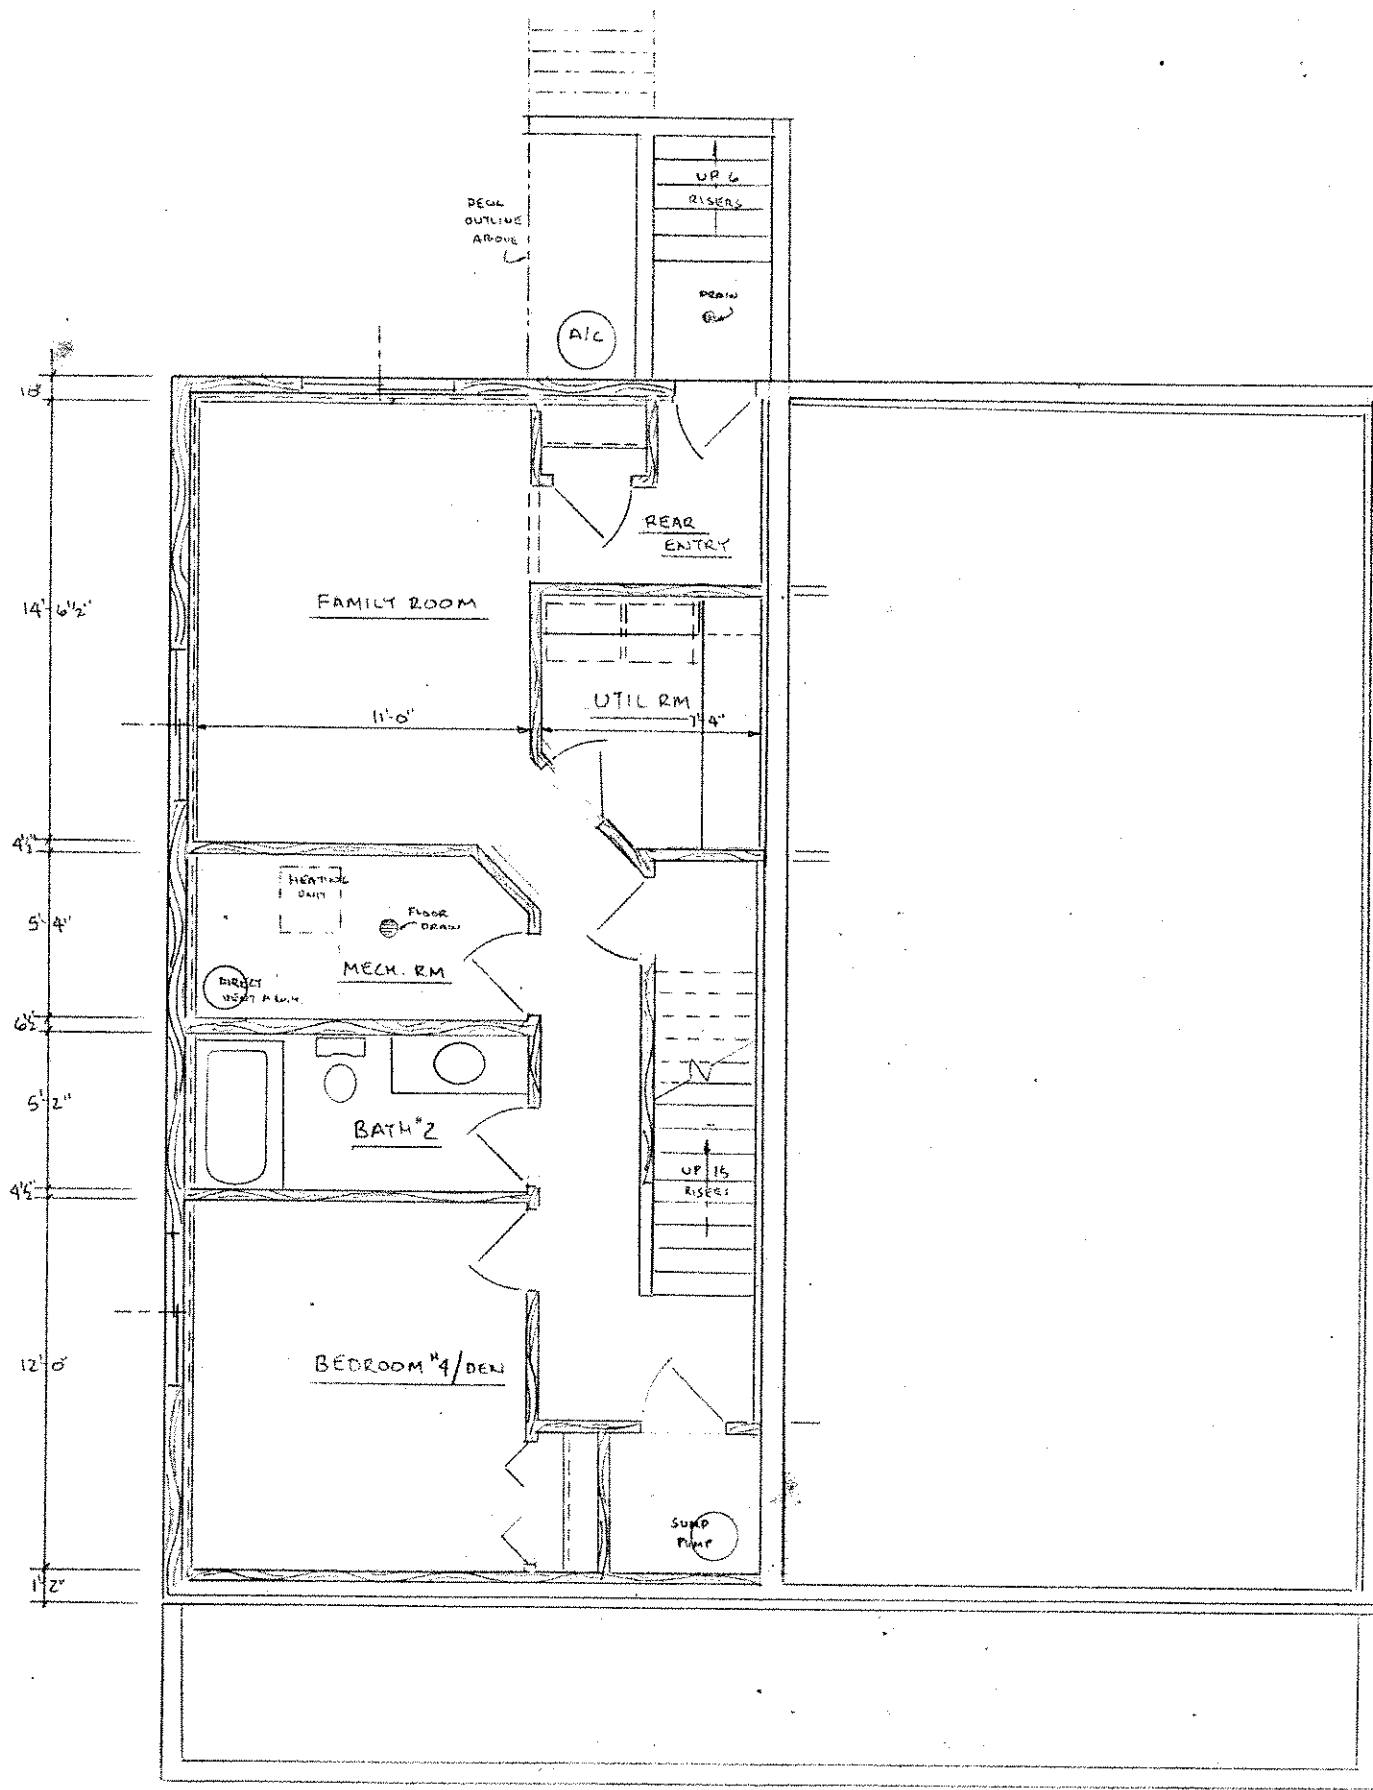

UNIT - A

BASEMENT PLAN

UNIT - B

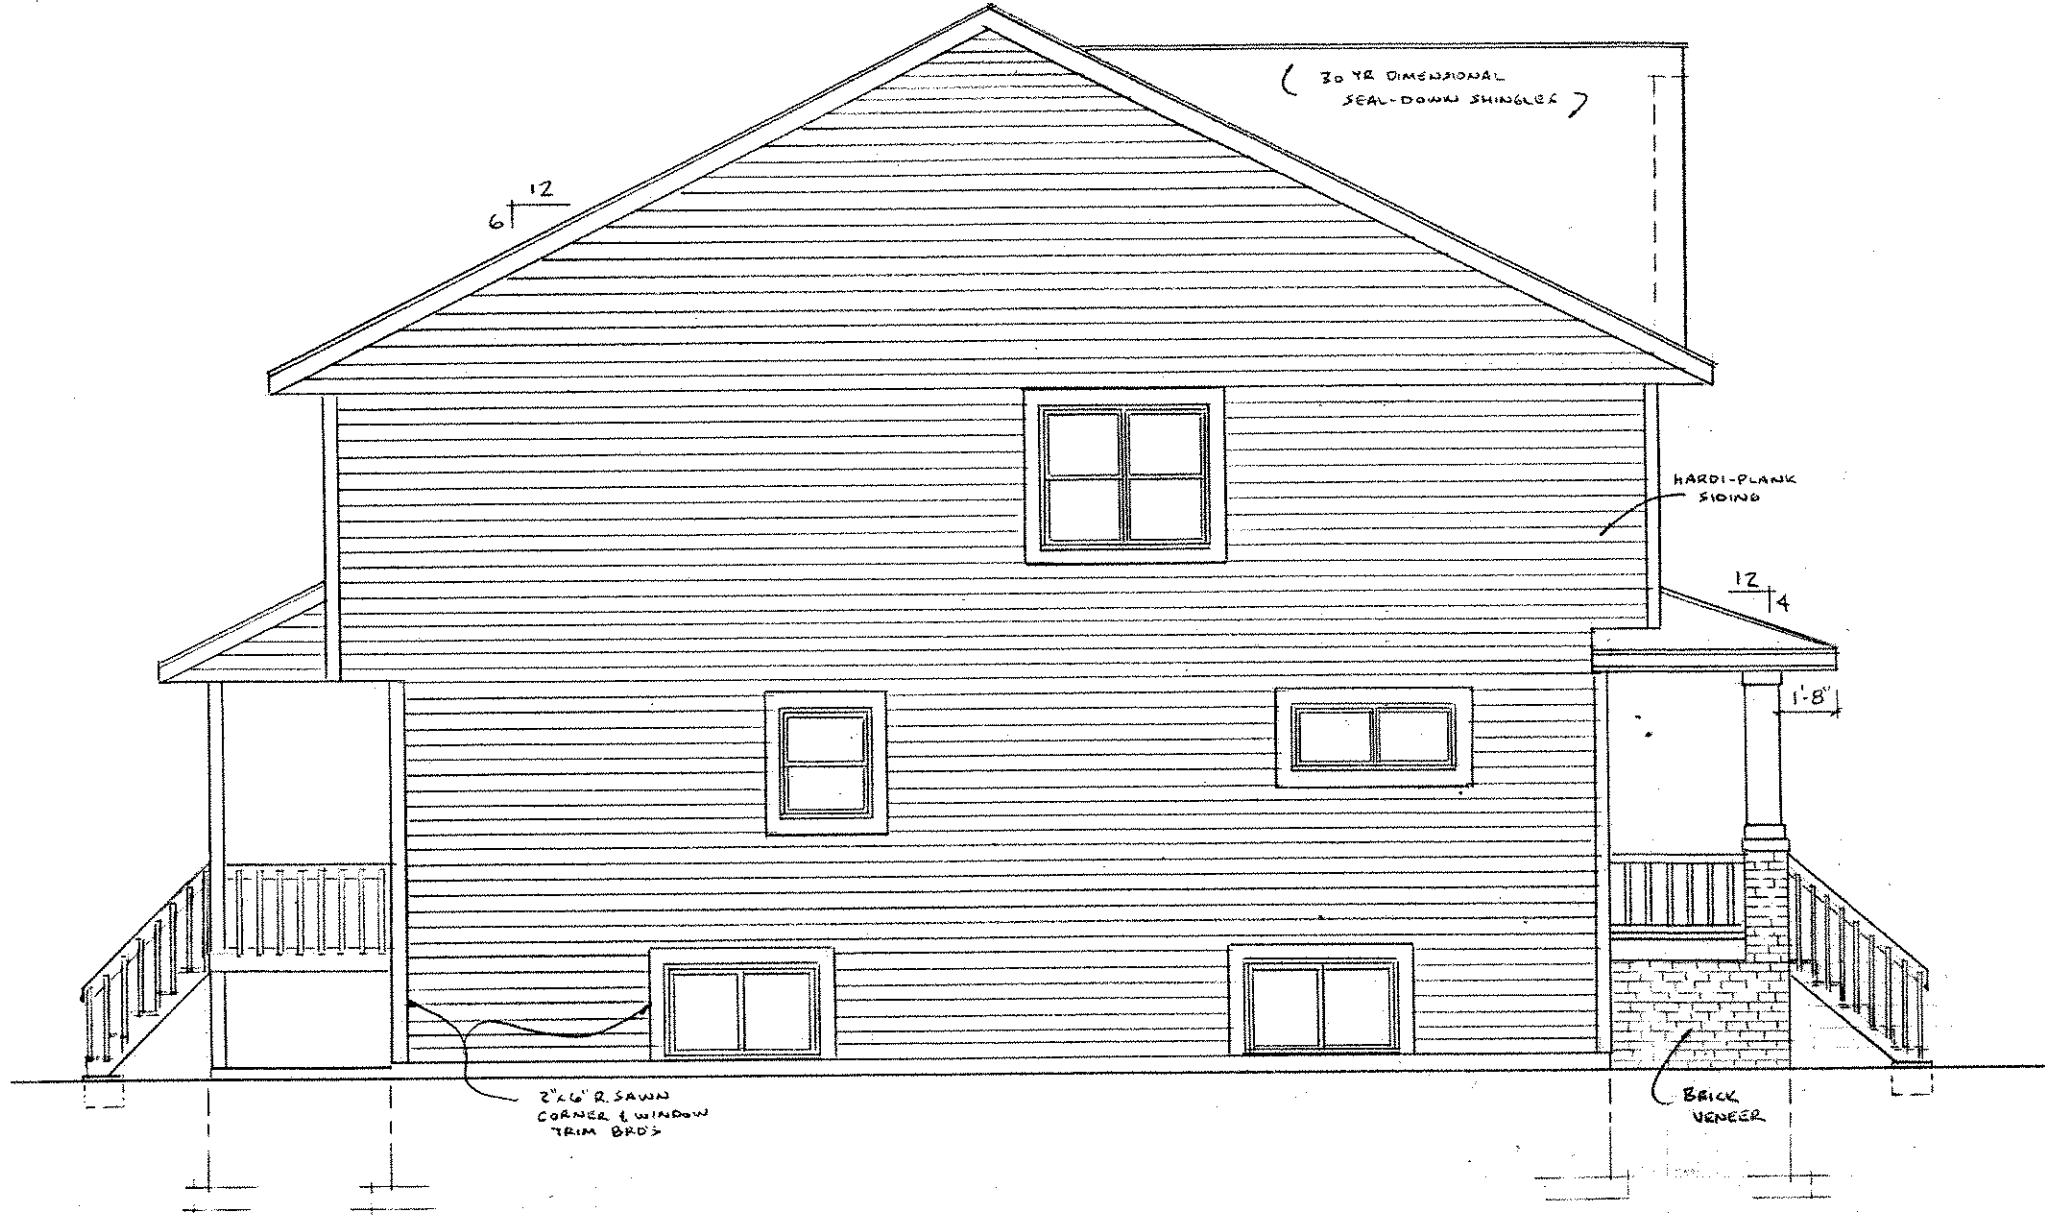

LEFT ELEVATION
SOUTH