

DOLLAR GENERAL

ILLUMINATION VIEW

LED ILLUMINATION

SQUARE FOOTAGE

ACTUAL	BOXED METHOD
DOLLAR GENERAL	DOLLAR GENERAL
15.59 sq. ft.	28.02 sq. ft.

SignResource
IDENTITY GROUP
6135 District Blvd • Maywood, CA 90270
800.423.4283 • Fax 323.560.7143
Website: www.signresource.com

REVISION HISTORY:

REV	DATE	REQUESTED BY	UPDATED BY
A	08/28/17	TL	BS

REVISION DESCRIPTION:
INITIAL DRAWING RELEASE

REQUIRED INFO: METHOD OF SERVICE IS TBD BY ENGINEERING, 120V,
& ELECTRICAL RUN LOCATION IS THROUGH THE BACK OF THE SIGN

PARTS LIST:

ITEM	DECORATION
A	REFLECTIVE WHITE INTERIORS
B	SEMI GLOSS BLACK RETURNS
C	RACEWAY- PAINTED TO MATCH PMS 1815U
D	YELLOW EXPOSED SUBSTRATE
E	
F	

MATERIAL LIST	
1	3/16" #2037 YELLOW ACRYLIC FACES
2	.050" ALUMINUM RETURNS
3	.090" ALUMINUM BACKS
4	WHITE LEDS
5	BLACK TRIMCAP

LED ILLUMINATION


THIS SIGN IS INTENDED TO BE INSTALLED IN ACCORDANCE WITH THE REQUIREMENTS OF ARTICLE 600 OF THE NATIONAL ELECTRIC CODE AND/OR OTHER APPLICABLE LOCAL CODES. THIS INCLUDES PROPER GROUNDING AND BONDING OF THE SIGN

GENERAL NOTES


- TOLERANCE (UNLESS NOTED)
 - GRAPHICS +/- 1/8" • FACE SIZE + 1/16" - 1/4"
 - CABINET +/- 1/8" • VINYL OVERLAP + 1/8" +/- 1/16"
 - ALL COPY LEVEL UNLESS NOTED OTHERWISE
- VIEWING DISTANCE 25' TO 50' UNLESS NOTED OTHERWISE
- PMS COLOR CALLOUT INDICATES USE OF SPRAYLAT MIX SYSTEM
- NO DEVIATION OR MATERIAL SUBSTITUTION WITHOUT ECN.
- ALL ELECTRICAL SIGNS TO COMPLY WITH UL 48

DESCRIPTION			
DOLLAR GENERAL			
18" CHANNEL LETTER IL			
ON RACEWAY - NO BACKER 90MPH			
VOLTAGE:	CIRCUIT:	CURRENT:	DESIGN LOAD:
DRAWN BY:		CHECKED BY:	
BRIAN S.			
CLIENT: DOLLAR GENERAL			
LOCATION: VARIOUS			
QUOTE:	DATE:		
VARIOUS	08/28/17		
DRAWING/PART #	REV.	SHEET #	
DG18LR01-003	A	1 OF 1	

This document reflects trade secrets and confidential business information, and may not be copied, published, or disseminated in any manner without the prior express written approval of SignResource. All rights reserved, including patent, trademark and copyrights.

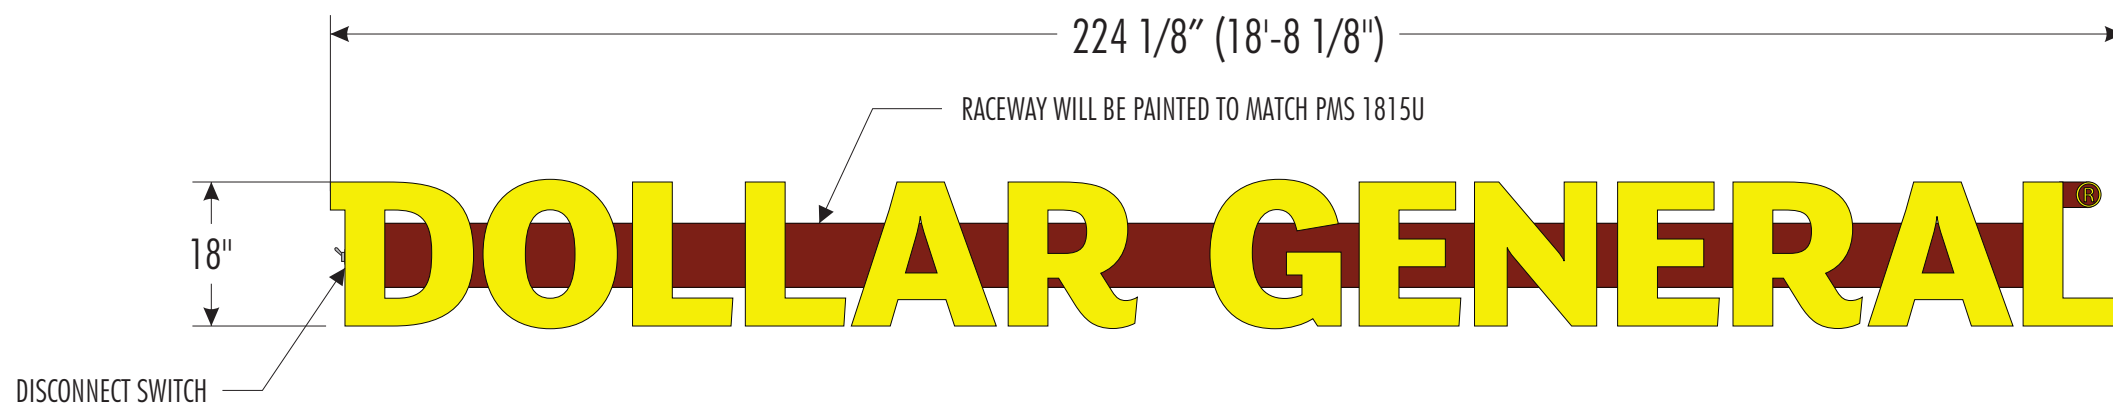

FRONT VIEW

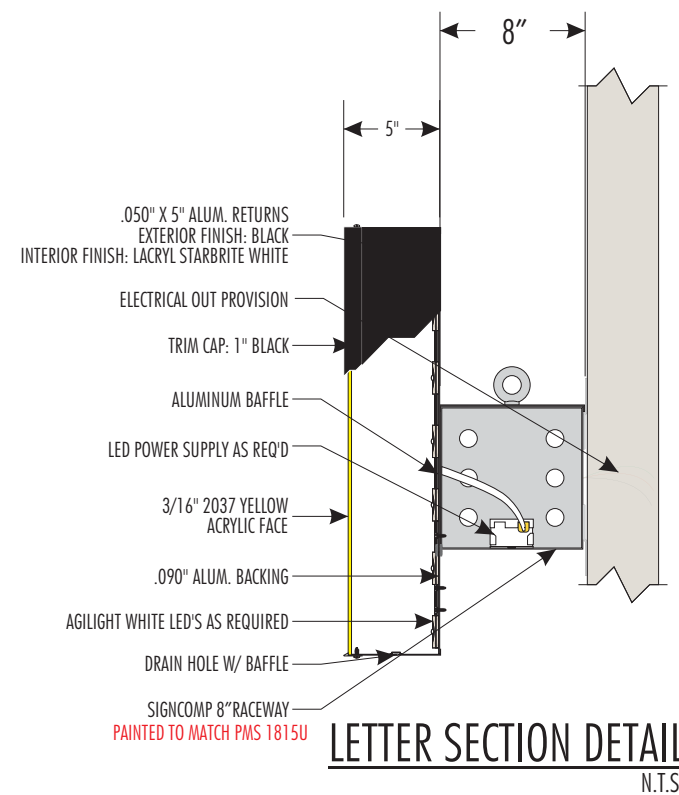

LETTER SECTION DETAIL

N.T.S.

APPROVAL SIGNATURE _____ DATE _____

By signing, you are validating the dimensions and graphic provided to SignResource and/or you are handling your own installation.