

EAST - WEST FREEWAY

MILWAUKEE RIVER

ESTABLISHED DOCK LINE

N. 01° 01' 56" E.

LANDS

5

PLAT

5

OF

S. 12'

MILWAUKEE

CITY OF MILW.

6

TAX KEY NO.
392-0631-110

VACATED

60

13.60

S. 68° 03' 05" E.
37.30

134.53
S. 83° 23' 34" W.

(R.O.W. VARIES)

E. St. Paul


Ave.

39

(R.O.W. VARIES)

St.

N. Water

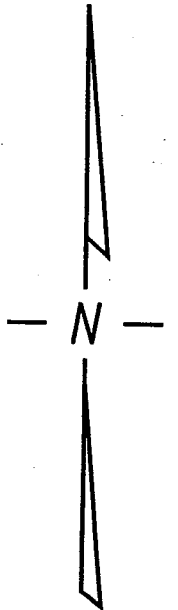

PORTION OF PUBLIC STREET PROPOSED TO BE VACATED

EXHIBIT "A"

FILE NO. 030133

INFRASTRUCTURE SERVICES DIVISION

MILWAUKEE, WISCONSIN

ASSIGNED TO: W.E. FUCHS

CH'K'D. BY: M.C. WILLIAMS

DRAWN BY: W.E.F.

DATE: JULY 14, 2003

PROJECT/GRANT NO.: WK52337182

SCALE: 1" = 30'

APPROVED BY:

Marcia Lindholm
CENTRAL DRAFTING & RECORDS MANAGER

Jeffrey Blum
CITY ENGINEER