

NO.	REVISIONS	BY


DOWNEY
 2214 N TERRACE AVE
 MILWAUKEE WI 53202

262.389.0540
 262.389.0540
 262.389.0540

FLAGSTONE
 Landscape Design and Contracting
 Phone: 262.377.7827
 FAX: 262.377.2860
 1250 W. WISCONSIN AVENUE
 COVINGTON, WI 53012

SCALE
 $\frac{1}{8}'' = 1'$

DESIGN BY	DRAWN BY	DATE	SHEET

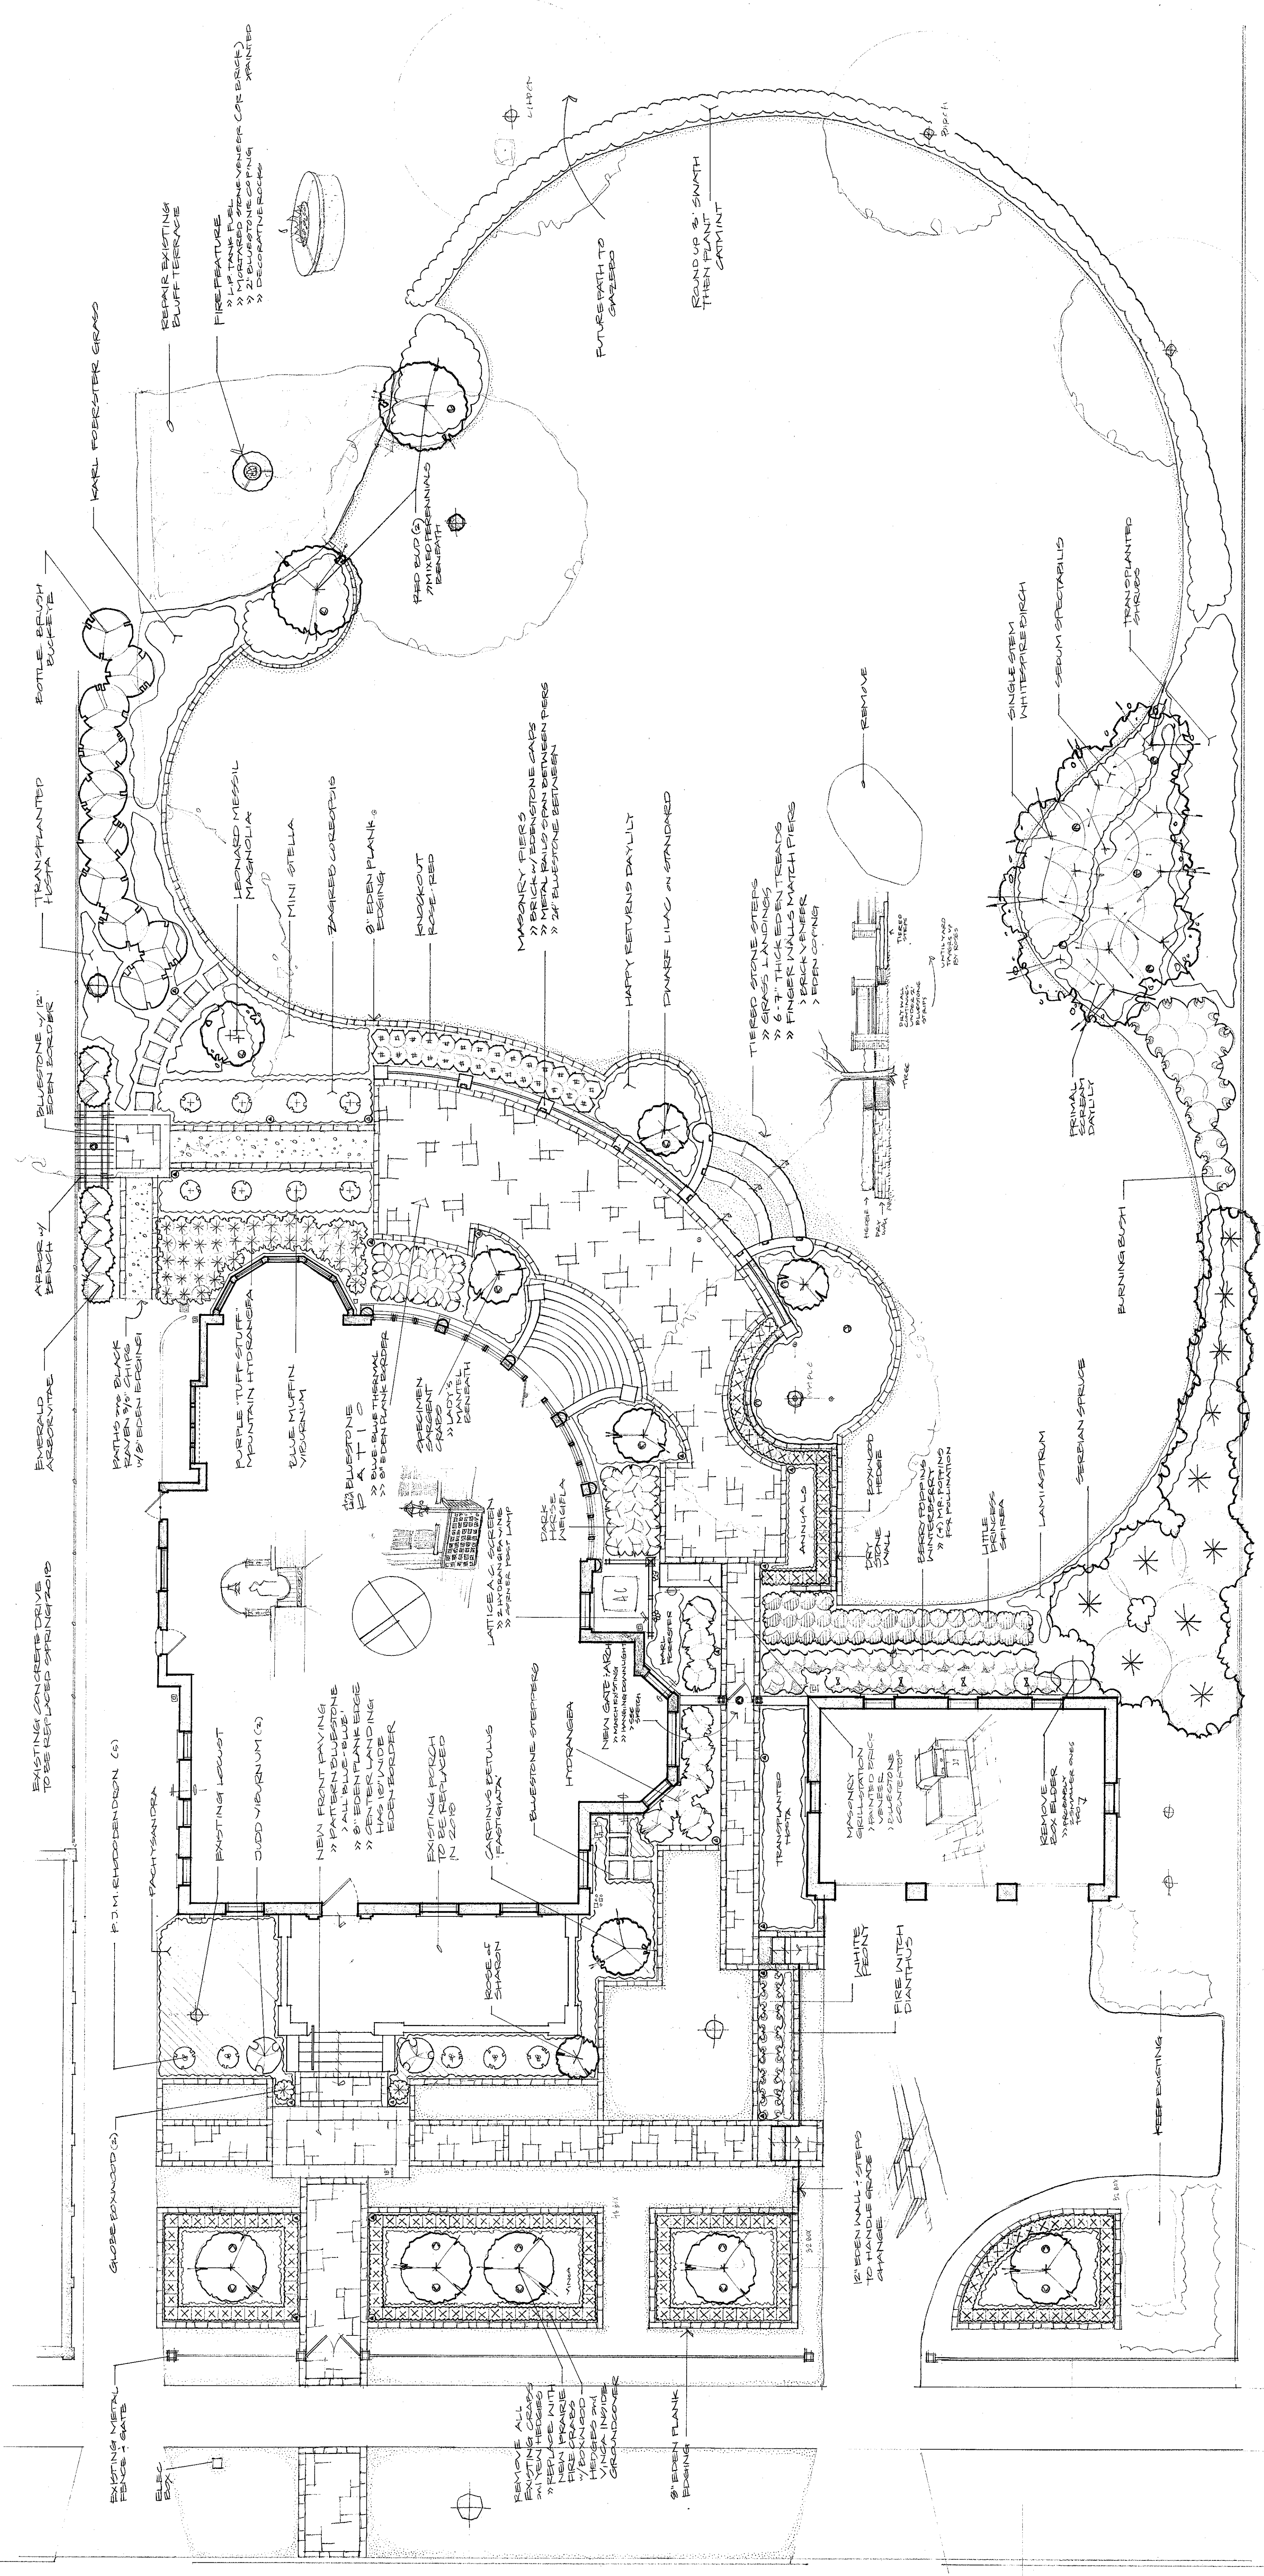

T E R R A C E A V E