


(W. Brown St.)

St.

St.

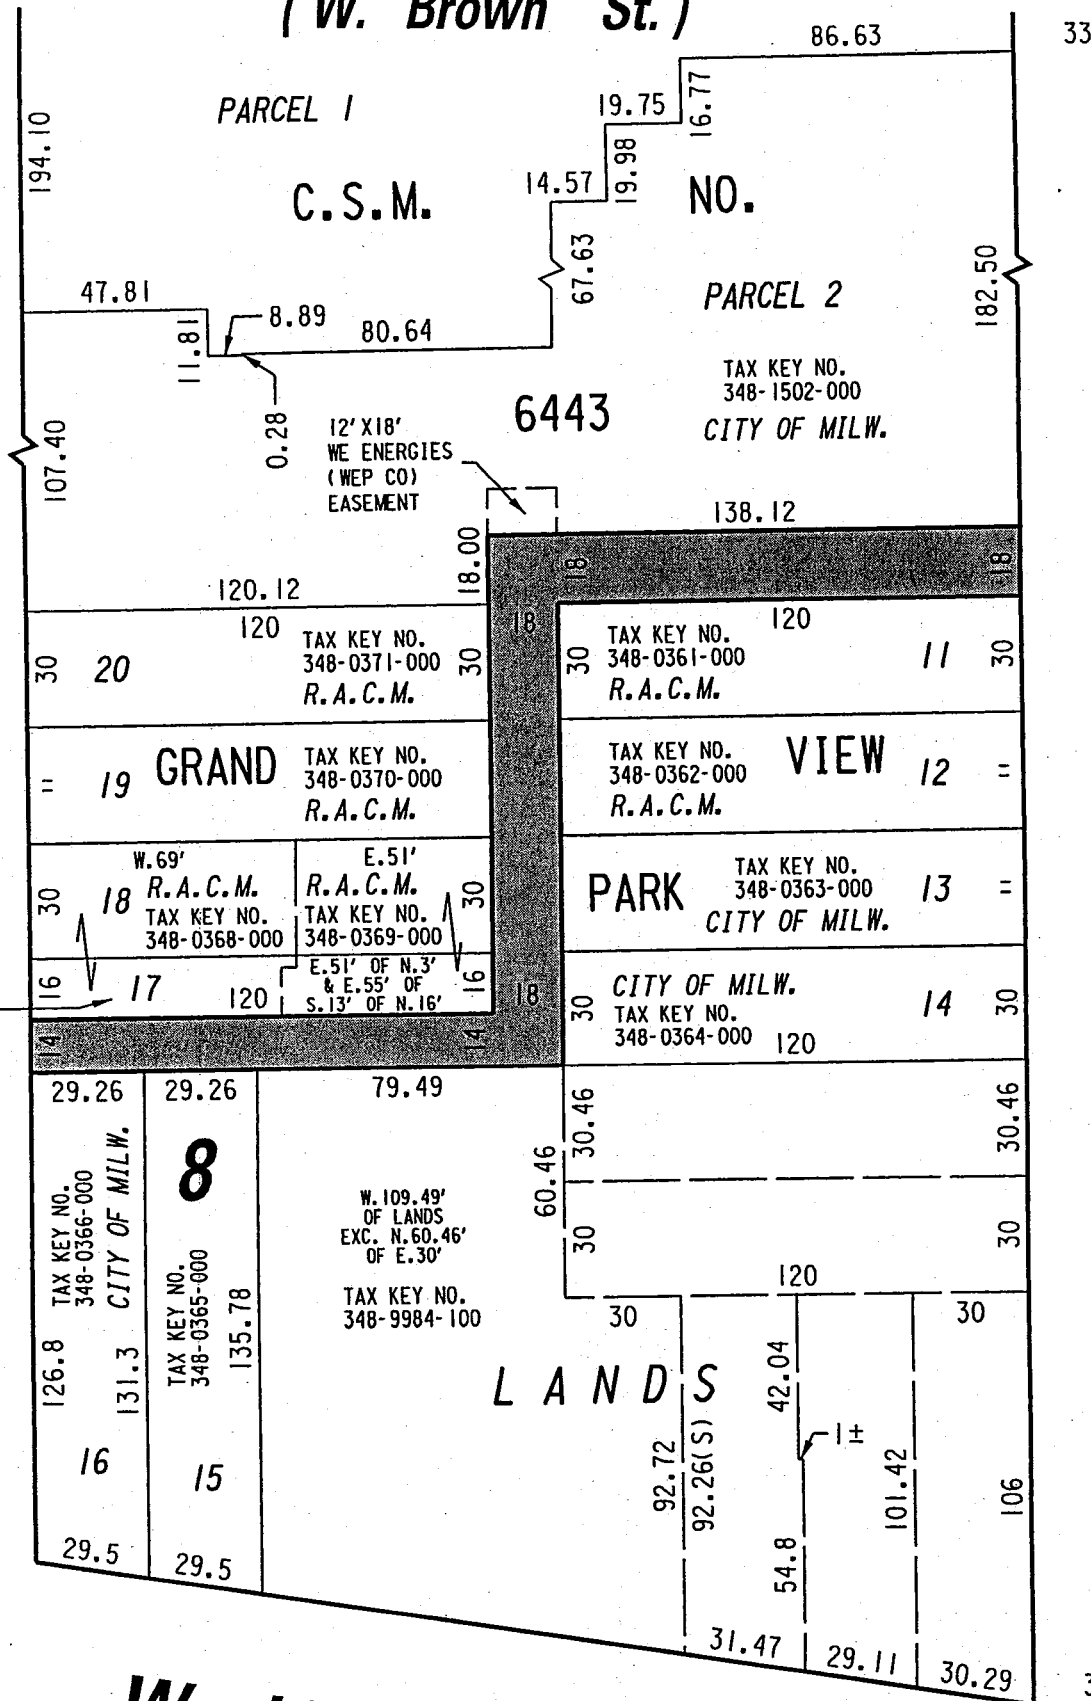

W. 69' OF N. 3' & W. 65' OF S. 13' OF N. 16'

(60' R.O.W.)

1/4 SEC. LINE

(66' R.O.W.)

N. 36th

N. 35th

W. Lisbon Ave.

(66' R.O.W.)

Ave.

PUBLIC ALLEYS PROPOSED TO BE VACATED

EXHIBIT "A" FILE NO. 020833

INFRASTRUCTURE SERVICES DIVISION MILWAUKEE, WISCONSIN

ASSIGNED TO: W.E. FUCHS CH'K'D. BY: M.C. WILLIAMS DRAWN BY: W.E.F. DATE: OCT. 15, 2002 PROJECT/GRANT NO.: WK52337169 SCALE: 1" = 50' APPROVED BY:

Central Drafting & Records Manager

CITY ENGINEER