

(W. Wright St.)

St.

St.

(66' R.O.W.)


(69.28' R.O.W.)

N. 51st

N. 50th

W. Lisbon Ave.

(68' R.O.W.)

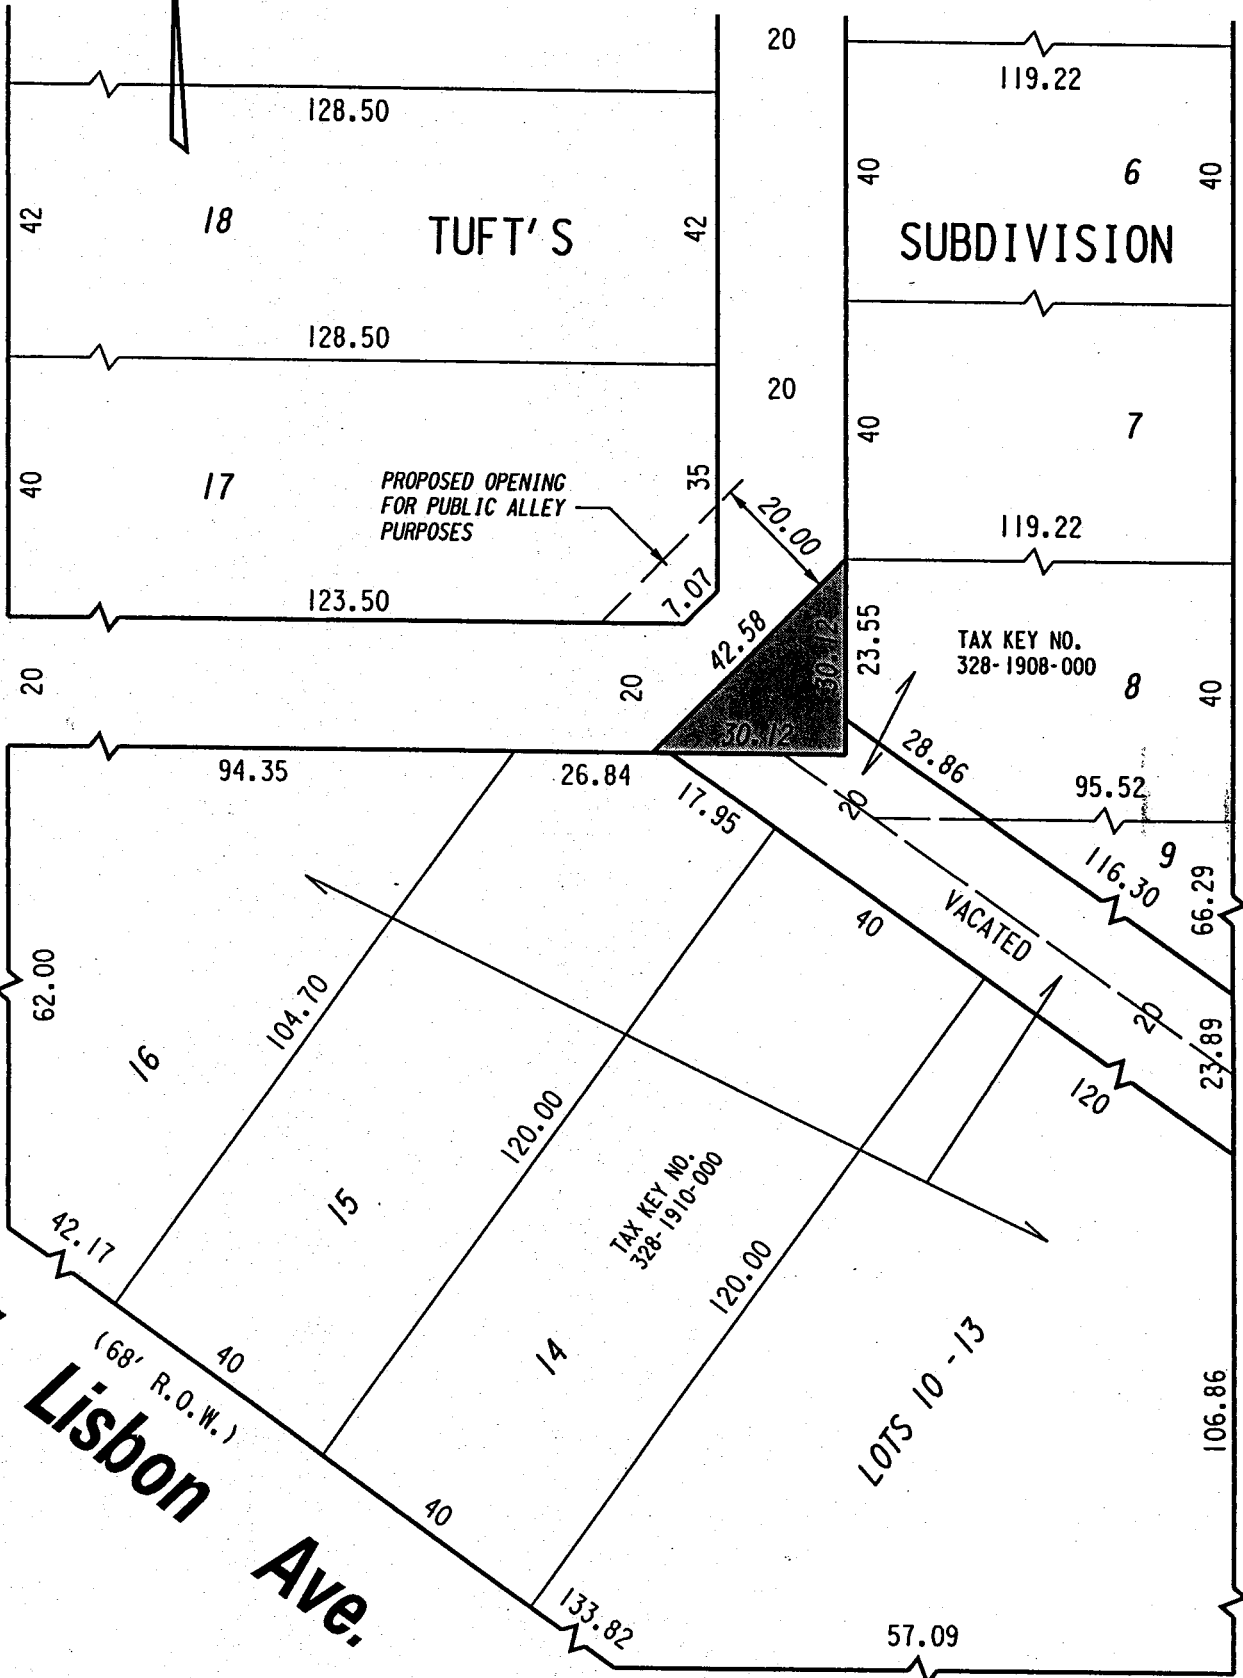

PORTION OF PUBLIC ALLEY PROPOSED TO BE VACATED

EXHIBIT "A"

FILE NO. 011551

INFRASTRUCTURE SERVICES DIVISION

MILWAUKEE, WISCONSIN

ASSIGNED TO: W.E. FUCHS

CH'K'D. BY: M.C. WILLIAMS

DRAWN BY: W.E.F.

DATE: MARCH 25, 2002

PROJECT/GRANT NO.: WK52337143

SCALE: 1" = 30'

APPROVED BY:

Marcia Lindholm
CENTRAL DRAFTING & RECORDS MANAGER

Michael Williams
CITY ENGINEER