


Job No: 1609

**BARRETT
HOUSE**

**LAKE
DR.**

REVISIONS	

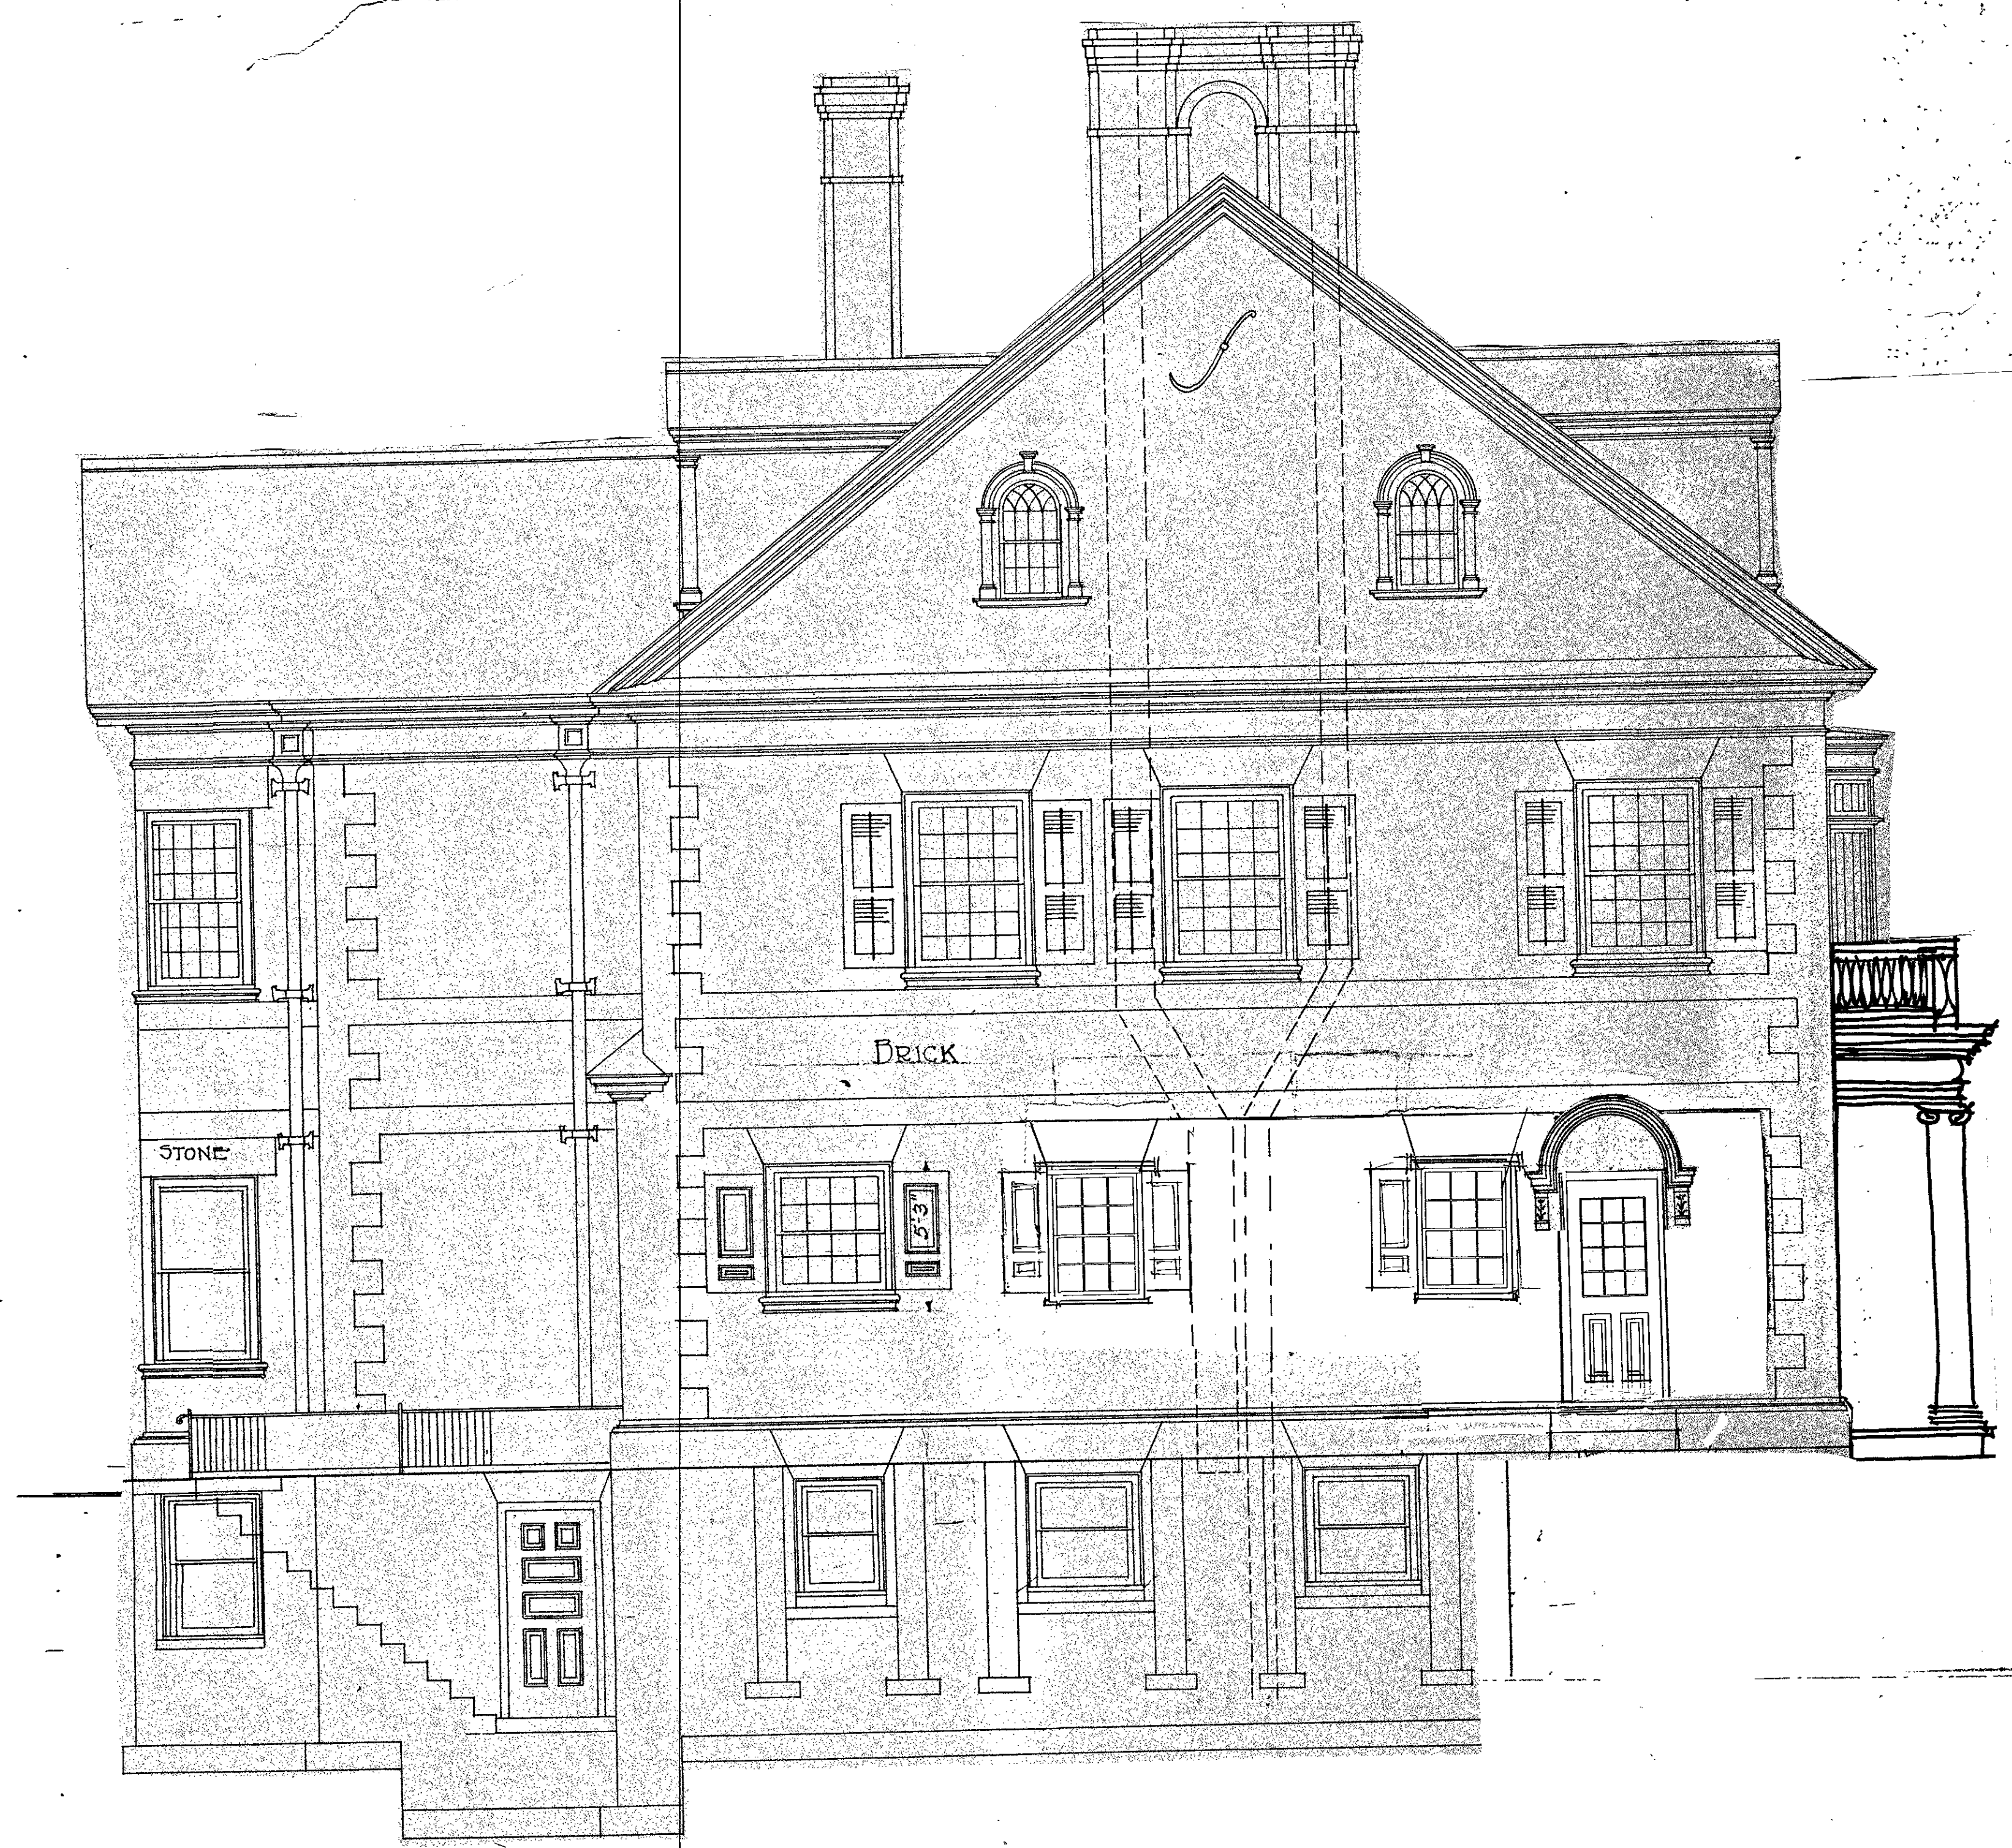

William T. Baker

78 WEST WESLEY ROAD NW. ♦ ATLANTA, GEORGIA 30305
Tele: 404.261.0446 Fax: 404.261.0549

© Copyright 2000
William T. Baker, Inc.

This drawing is the property of William T. Baker, Inc. and may not be used or reproduced without written permission.

Contractors Please Note

Contractor is responsible for verifying all dimensions and site conditions before beginning construction. Any discrepancies must be reported to William T. Baker & Associates for justification and/or correction before proceeding with the work. Contractor assumes responsibility for any discrepancies that are not reported. All dimensions should be read or calculated and never scaled. All work shall be performed in accordance with local codes, regulations and FHA/VA MPS.

**REVISED
LEFT ELEV**

Scale: 1/4" = 1'-0"

By: **WTB** Date:

Page: * of