



W. Clybourn St.

(80' R.O.W.)

St.

St.

St.

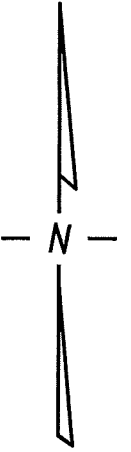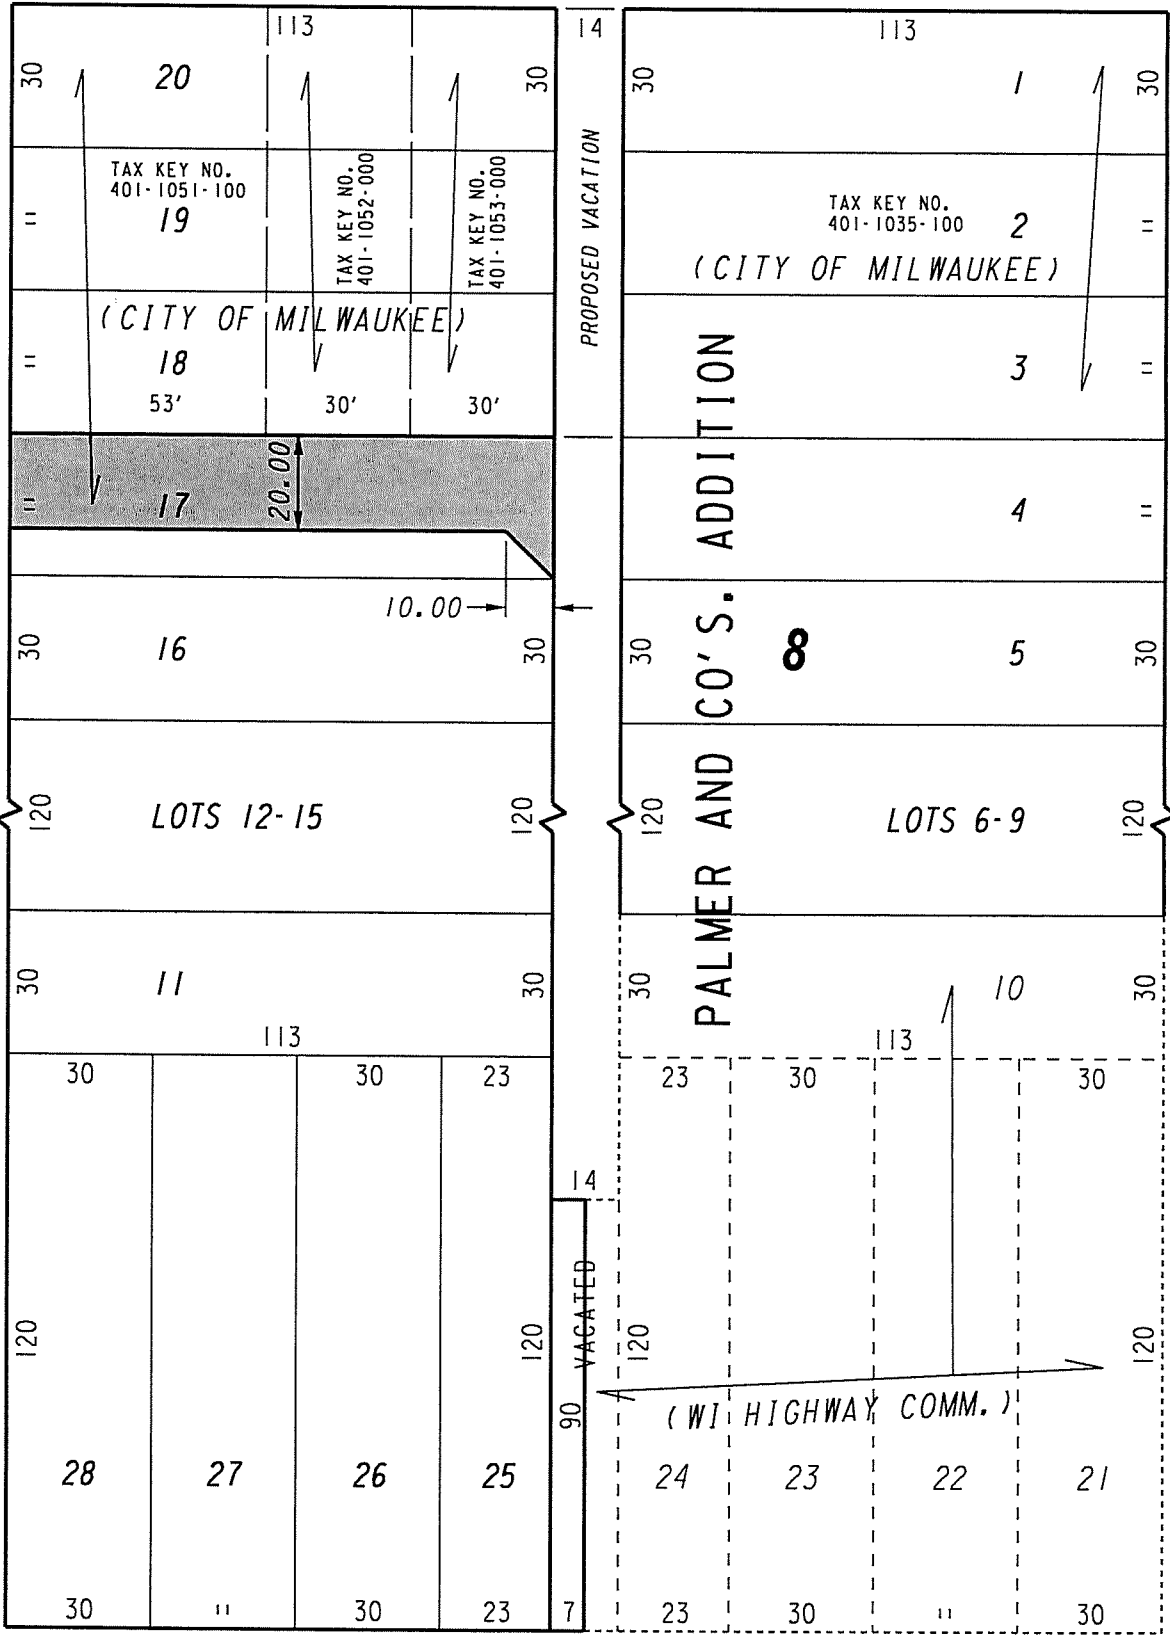

W. St. Paul Ave.

(80' R.O.W.)

Ave.

 CITY PROPERTY TO BE DEDICATED FOR PUBLIC ALLEY PURPOSES

FILE NO. 190177  
 INFRASTRUCTURE SERVICES DIVISION  
 MILWAUKEE, WISCONSIN

ASSIGNED TO: W. FUCHS  
 DRAWN BY: W.F.  
 PROJECT/GRANT NO.: WK52337423  
 APPROVED BY:

CH'K'D. BY: W. FUCHS  
 DATE: JULY 2, 2019  
 SCALE: 1" = 40'

*W. Fuchs*

*Eric J. ...*

CENTRAL DRAFTING & RECORDS MANAGER

CITY ENGINEER