


SE 1/4 OF SEC. 30, T. 7 N., R. 22 E.

SOO LINE RAILROAD (CANADIAN & PACIFIC RAILWAY)

W. MOUNT VERNONT AVENUE

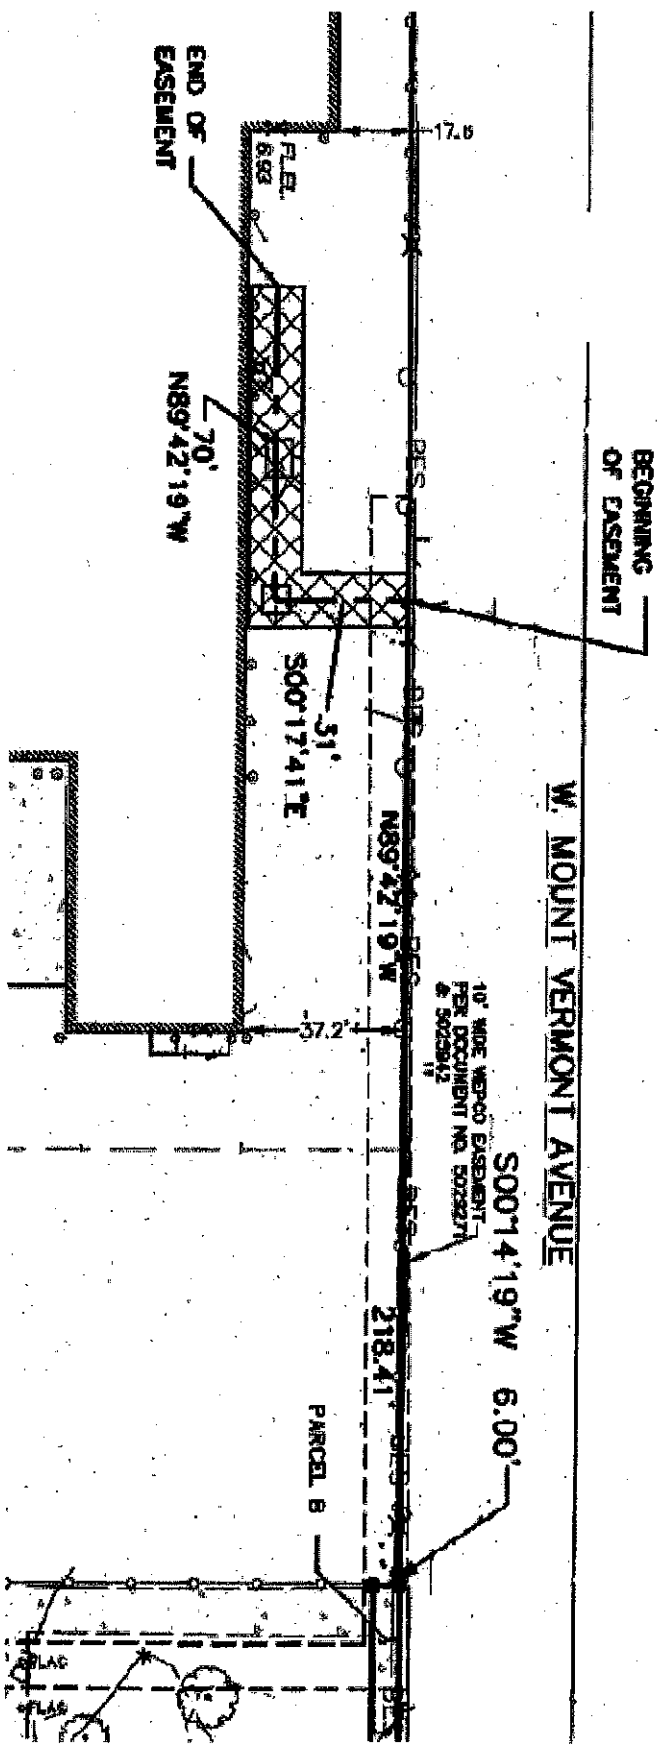

KEY:
 --- CENTERLINE OF A 12' WIDE UTILITY EASEMENT

EXHIBIT "A"

DRAWN BY: T.L. BROWN
 DATE: DECEMBER 11, 2014
 ID NUMBER: 8641572
 REVISIONS:

BEING A PART OF RODGER'S SUBDIVISION
 AND LOCATED IN THE SE 1/4 OF SECTION 30,
 TOWNSHIP 7 NORTH, RANGE 22 EAST, CITY OF MILWAUKEE,
 MILWAUKEE COUNTY, WISCONSIN

WOODBRIDGE

