


RESIDENCE - LAKE DRIVE AND HARTFORD AVE -  
 WAWIHA CONSTRUCTION CO - OWNERS

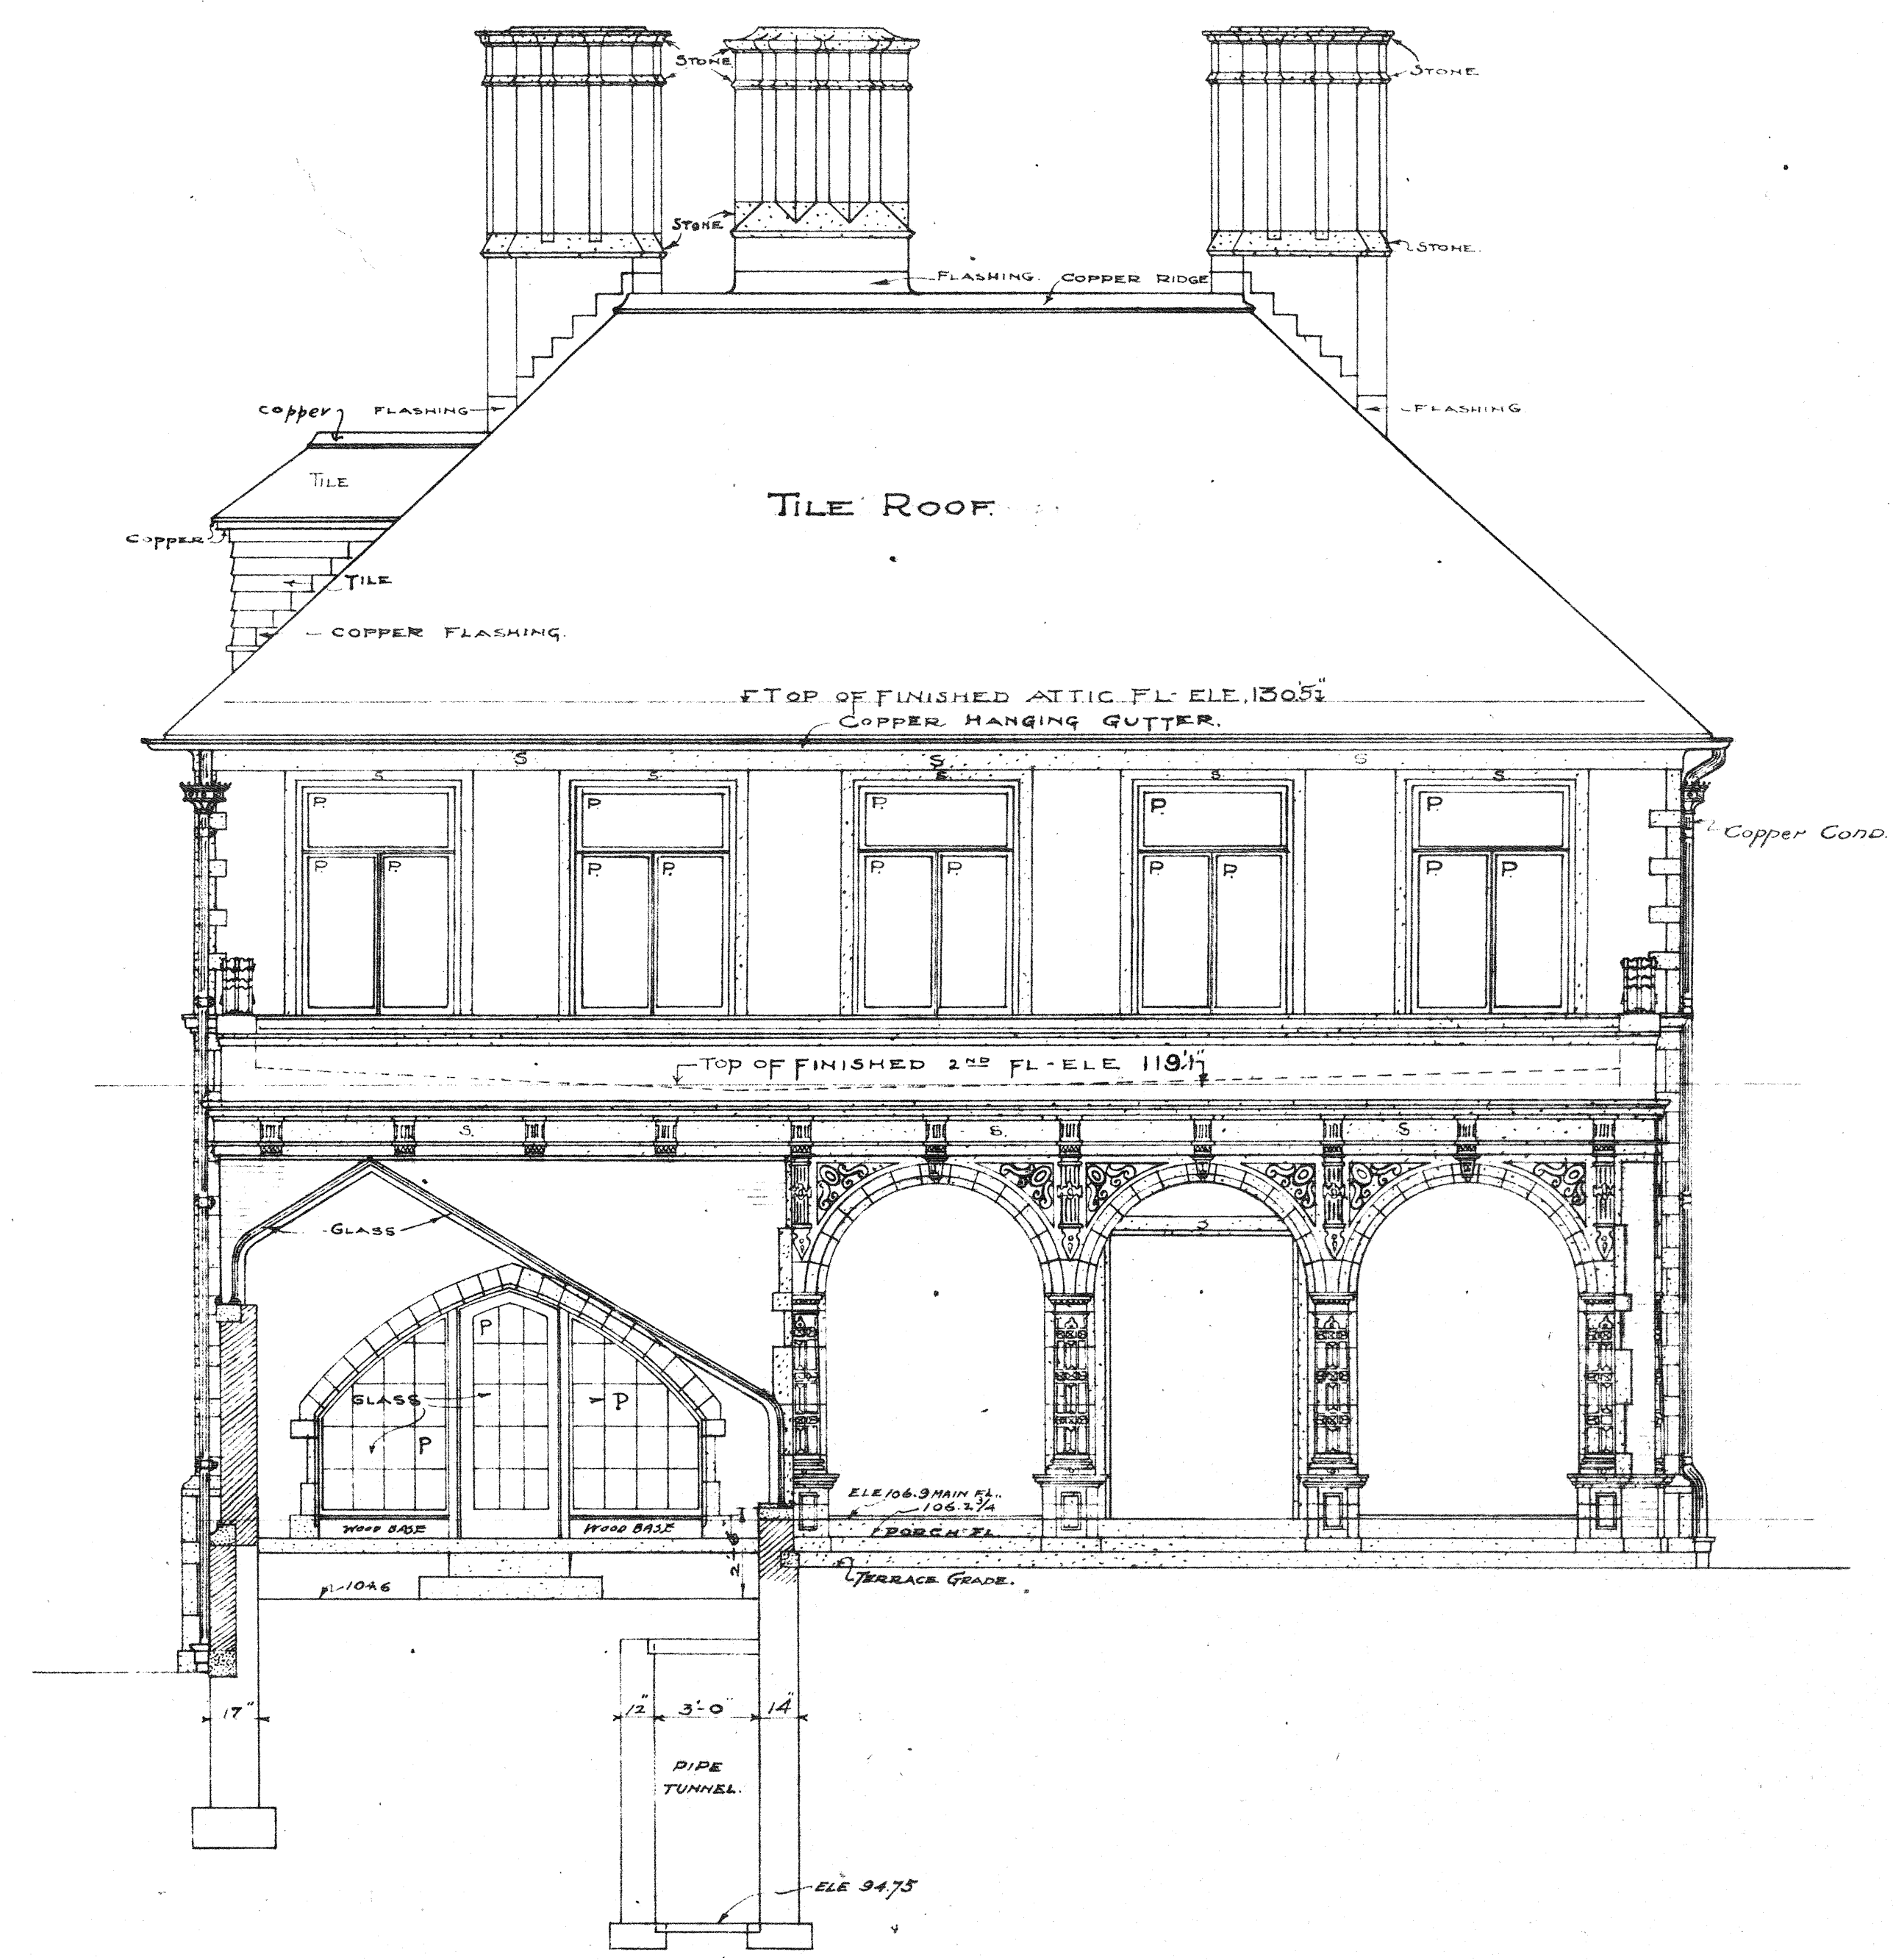

END ELEVATION NORTH

SCALE 1/4" = 1 FT



END ELEVATION SOUTH

KEY

CUT STONE (ELEVATION)	STIPPLED
CUT STONE (SECTION)	DOTTED
BRICK	HATCHED

KIRCHHOFF & ROSE ARCHITECTS MILWAUKEE

1085  
10

REVISED MAY 22 1914

RESIDENCE = LAKE DRIVE & HARTFORD AVE.  
WAWINA CONSTRUCTION CO = OWNERS.

MARIETTA AVE.

LOTLINE

GREENHOUSE B.

COTTAGE B.

PORCH.

RESIDENCE.

GARAGE.

φ OF DOOR

CEMENT WALK.

13'-6"

2'-0"

6'-0"

64'-6" R.

CEMENT WALK.

φ OF WALK.

GREENHOUSE A.

BRICK WALL  
LOTLINE

HARTFORD AVE.

LOTLINE  
BRICK WALL

66'-0" R.

COTTAGE A.

12'-0"

BRICK WALL

φ OF GATE

FLAG 18" X 36"

ROUGH FLAG ABOUT 14" X 18"

Concrete Berms  
12" X 4" 4'-0"  
below grade

LAKE DRIVE.

BLOCK PLAN.  
SCALE 1/8" = 1 FT.  
(SHOWING YARD WALKS)

1085  
46.

J. 28 13 M.

KIRCHHOFF & ROSE.  
ARCHITECTS - MILWAUKEE.