

1   
 SITE PLANS & DIMENSIONS



**CITYSCAPE**  
 ARCHITECTURE/  
 DEVELOPMENT, S.C.

13730 W. GREENFIELD AVE  
 BROOKFIELD, WI 53005  
 (262) 790-5726

www.cityscapearchitecture.com

**SUNSET INVESTORS**

KENDALL BREUNIG  
 10535 W. COLLEGE AVE  
 FRANKLIN, WI 53123-1273  
 (414) 529-8352  
 (414) 529-7454 FAX

WWW.SUNSETINVESTORS.COM

PROPOSED  
 ALTERATIONS FOR

305 -333 NORTH  
 PLANKINTON  
 AVENUE

MILWAUKEE, WISCONSIN

REVISIONS


OVERALL PLAN

DATE SEPTEMBER 2007


JOB NO 0523

SHEET

A 1 1

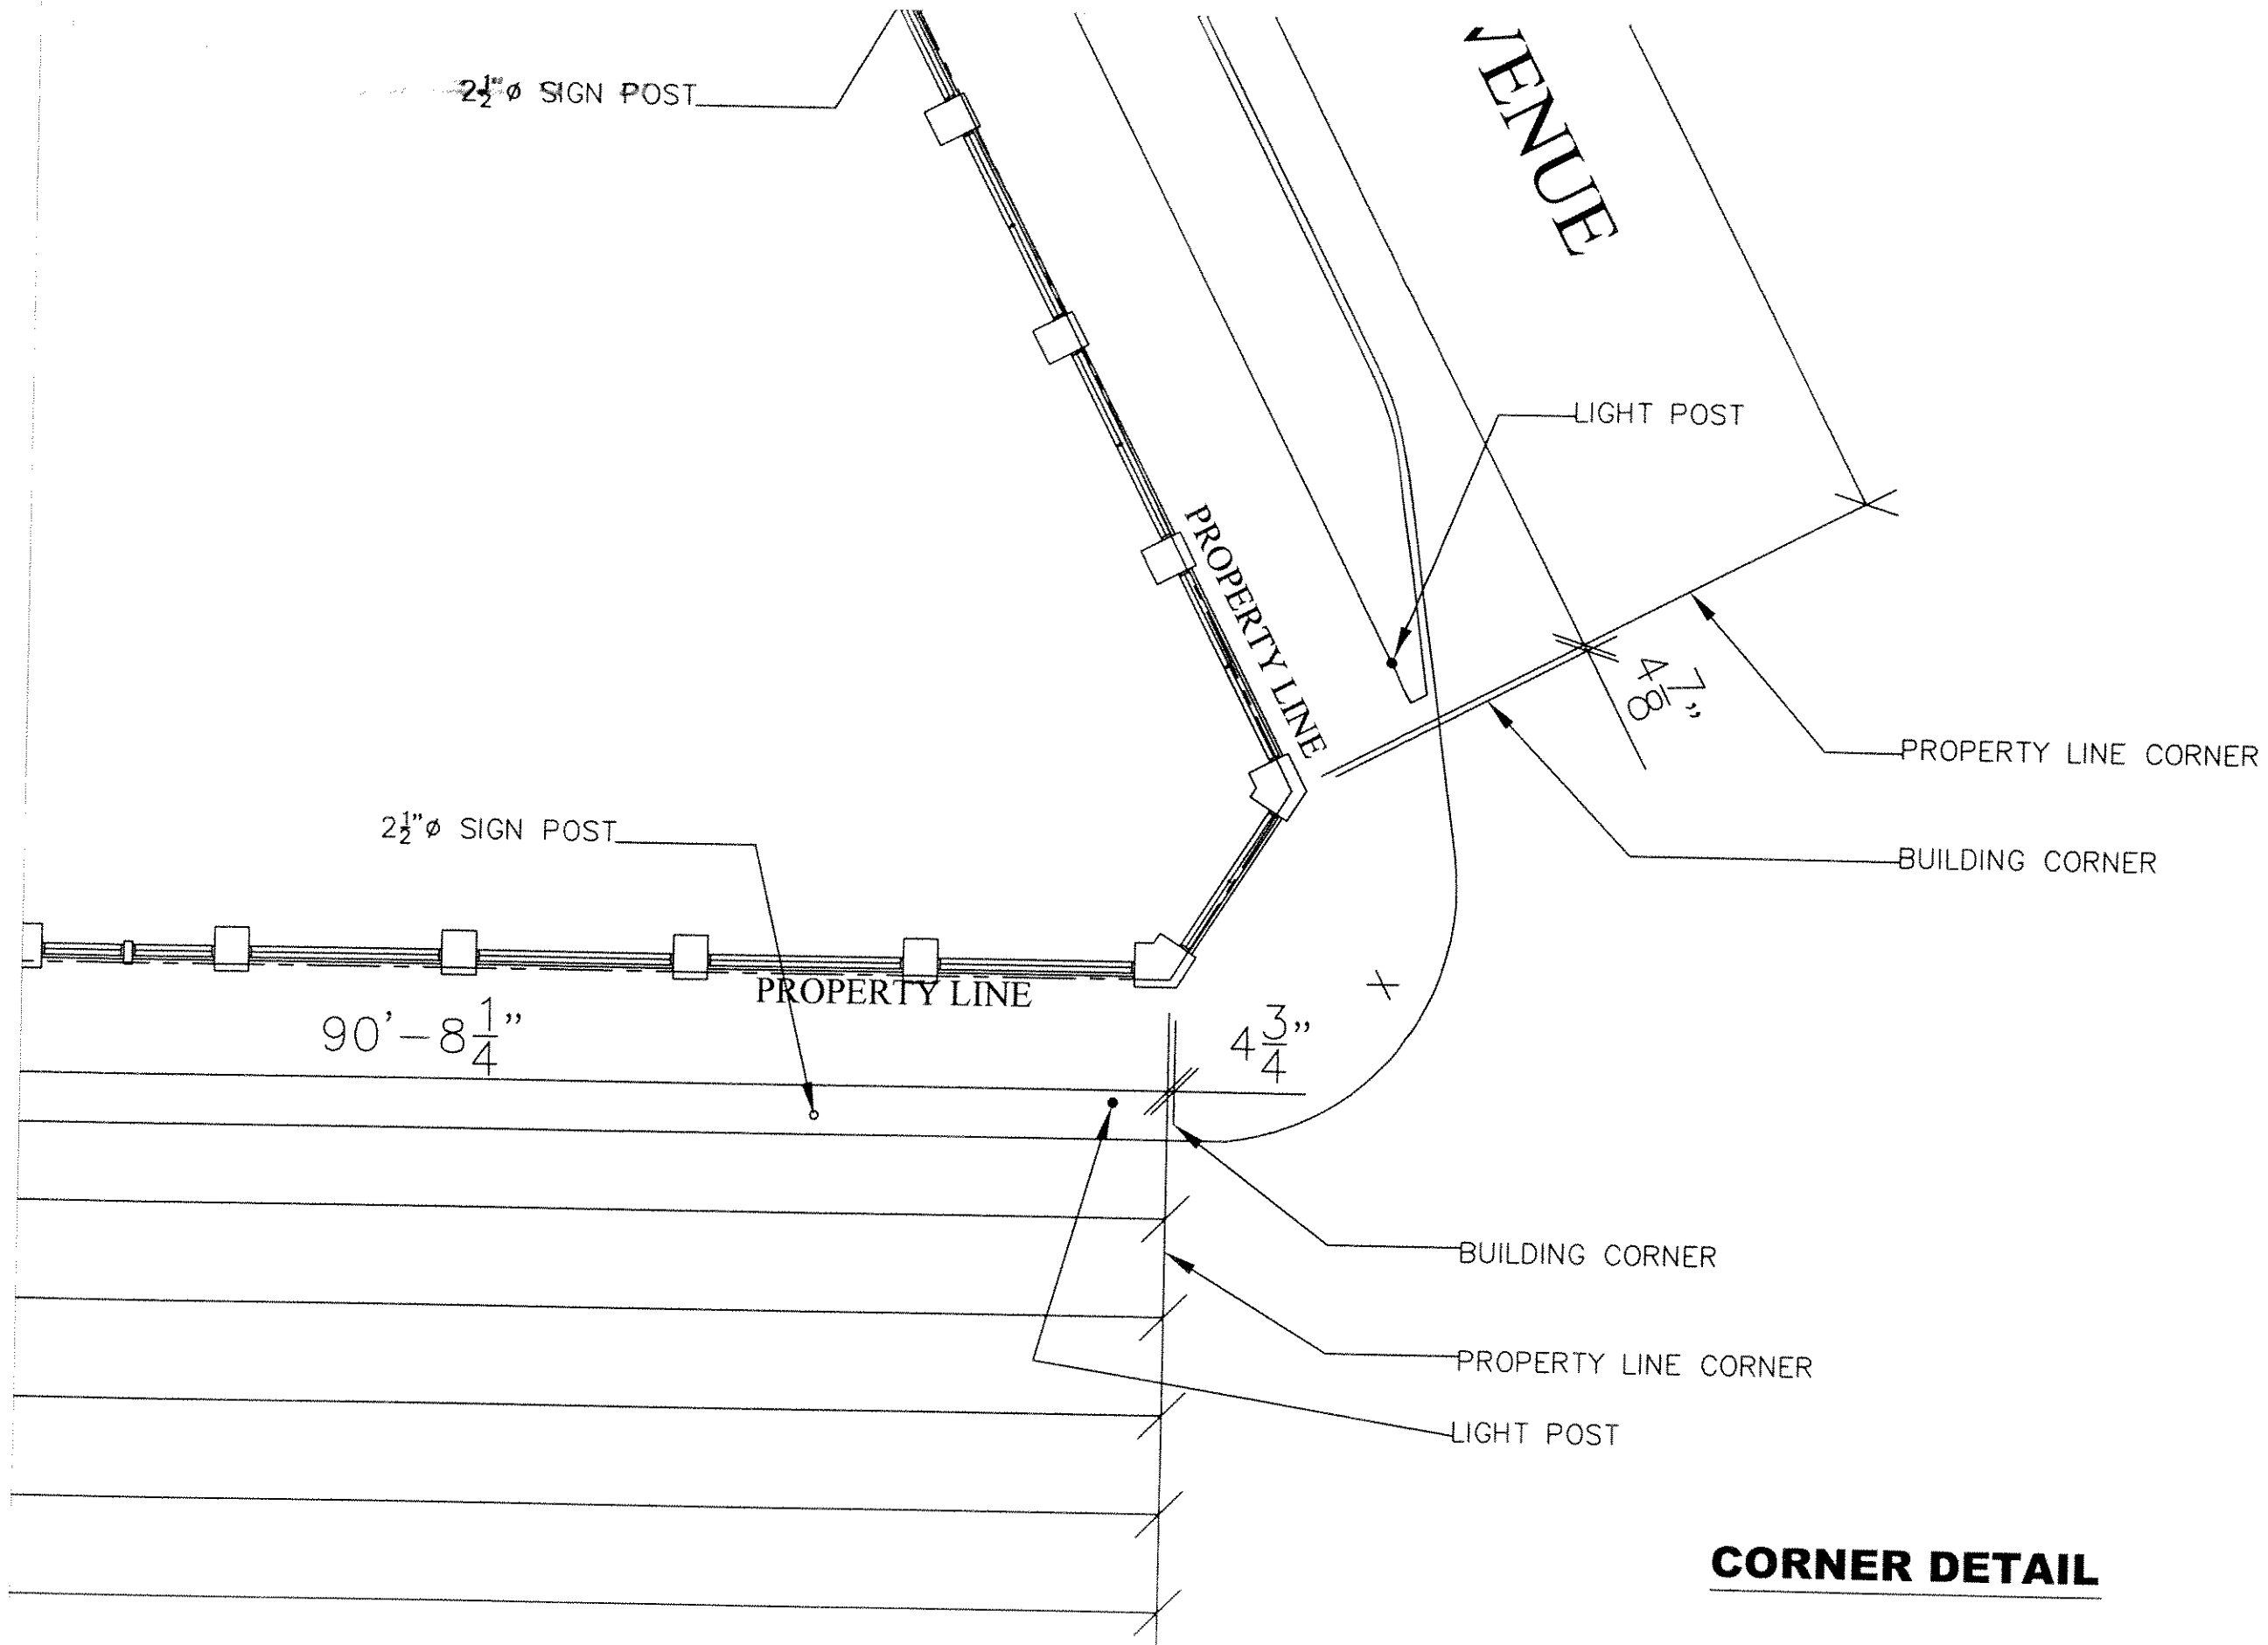

**CORNER DETAIL**

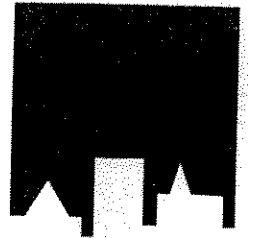

**CITYSCAPE**  
ARCHITECTURE/  
DEVELOPMENT, S.C.

13730 W. GREENFIELD AVE  
BROOKFIELD, WI 53005  
(262) 790-5726


www.cityscapearchitecture.com

**SUNSET INVESTORS**

KENDALL BREUNIG  
10535 W. COLLEGE AVE  
FRANKLIN, WI 53123-1273  
(414) 529-8352  
(414) 529-7454 FAX

WWW.SUNSETINVESTORS.COM

PROPOSED  
ALTERATIONS FOR

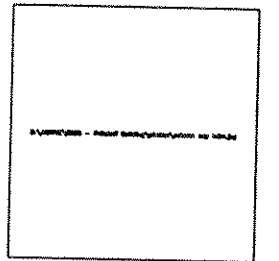

305 -333 NORTH  
PLANKINTON  
AVENUE

MILWAUKEE, WISCONSIN

REVISIONS

OVERALL PLAN


DATE SEPTEMBER 2007

JOB NO 0523

SHEET

A110

# REINSTALL CAST IRON STEPS

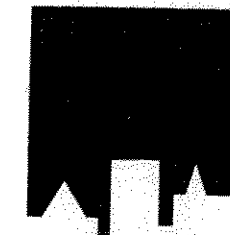

CITYSCAPE  
ARCHITECTURE/  
DEVELOPMENT, S.C.

13730 W. GREENFIELD AVE  
BROOKFIELD, WI 53005  
(262) 790-5726


www.cityscapearchitecture.com

## SUNSET INVESTORS

KENDALL BREUNIG  
10535 W. COLLEGE AVE  
FRANKLIN, WI 53123-1273  
(414) 529-8352  
(414) 529-7454 FAX

WWW.SUNSETINVESTORS.COM

PROPOSED  
ALTERATIONS FOR

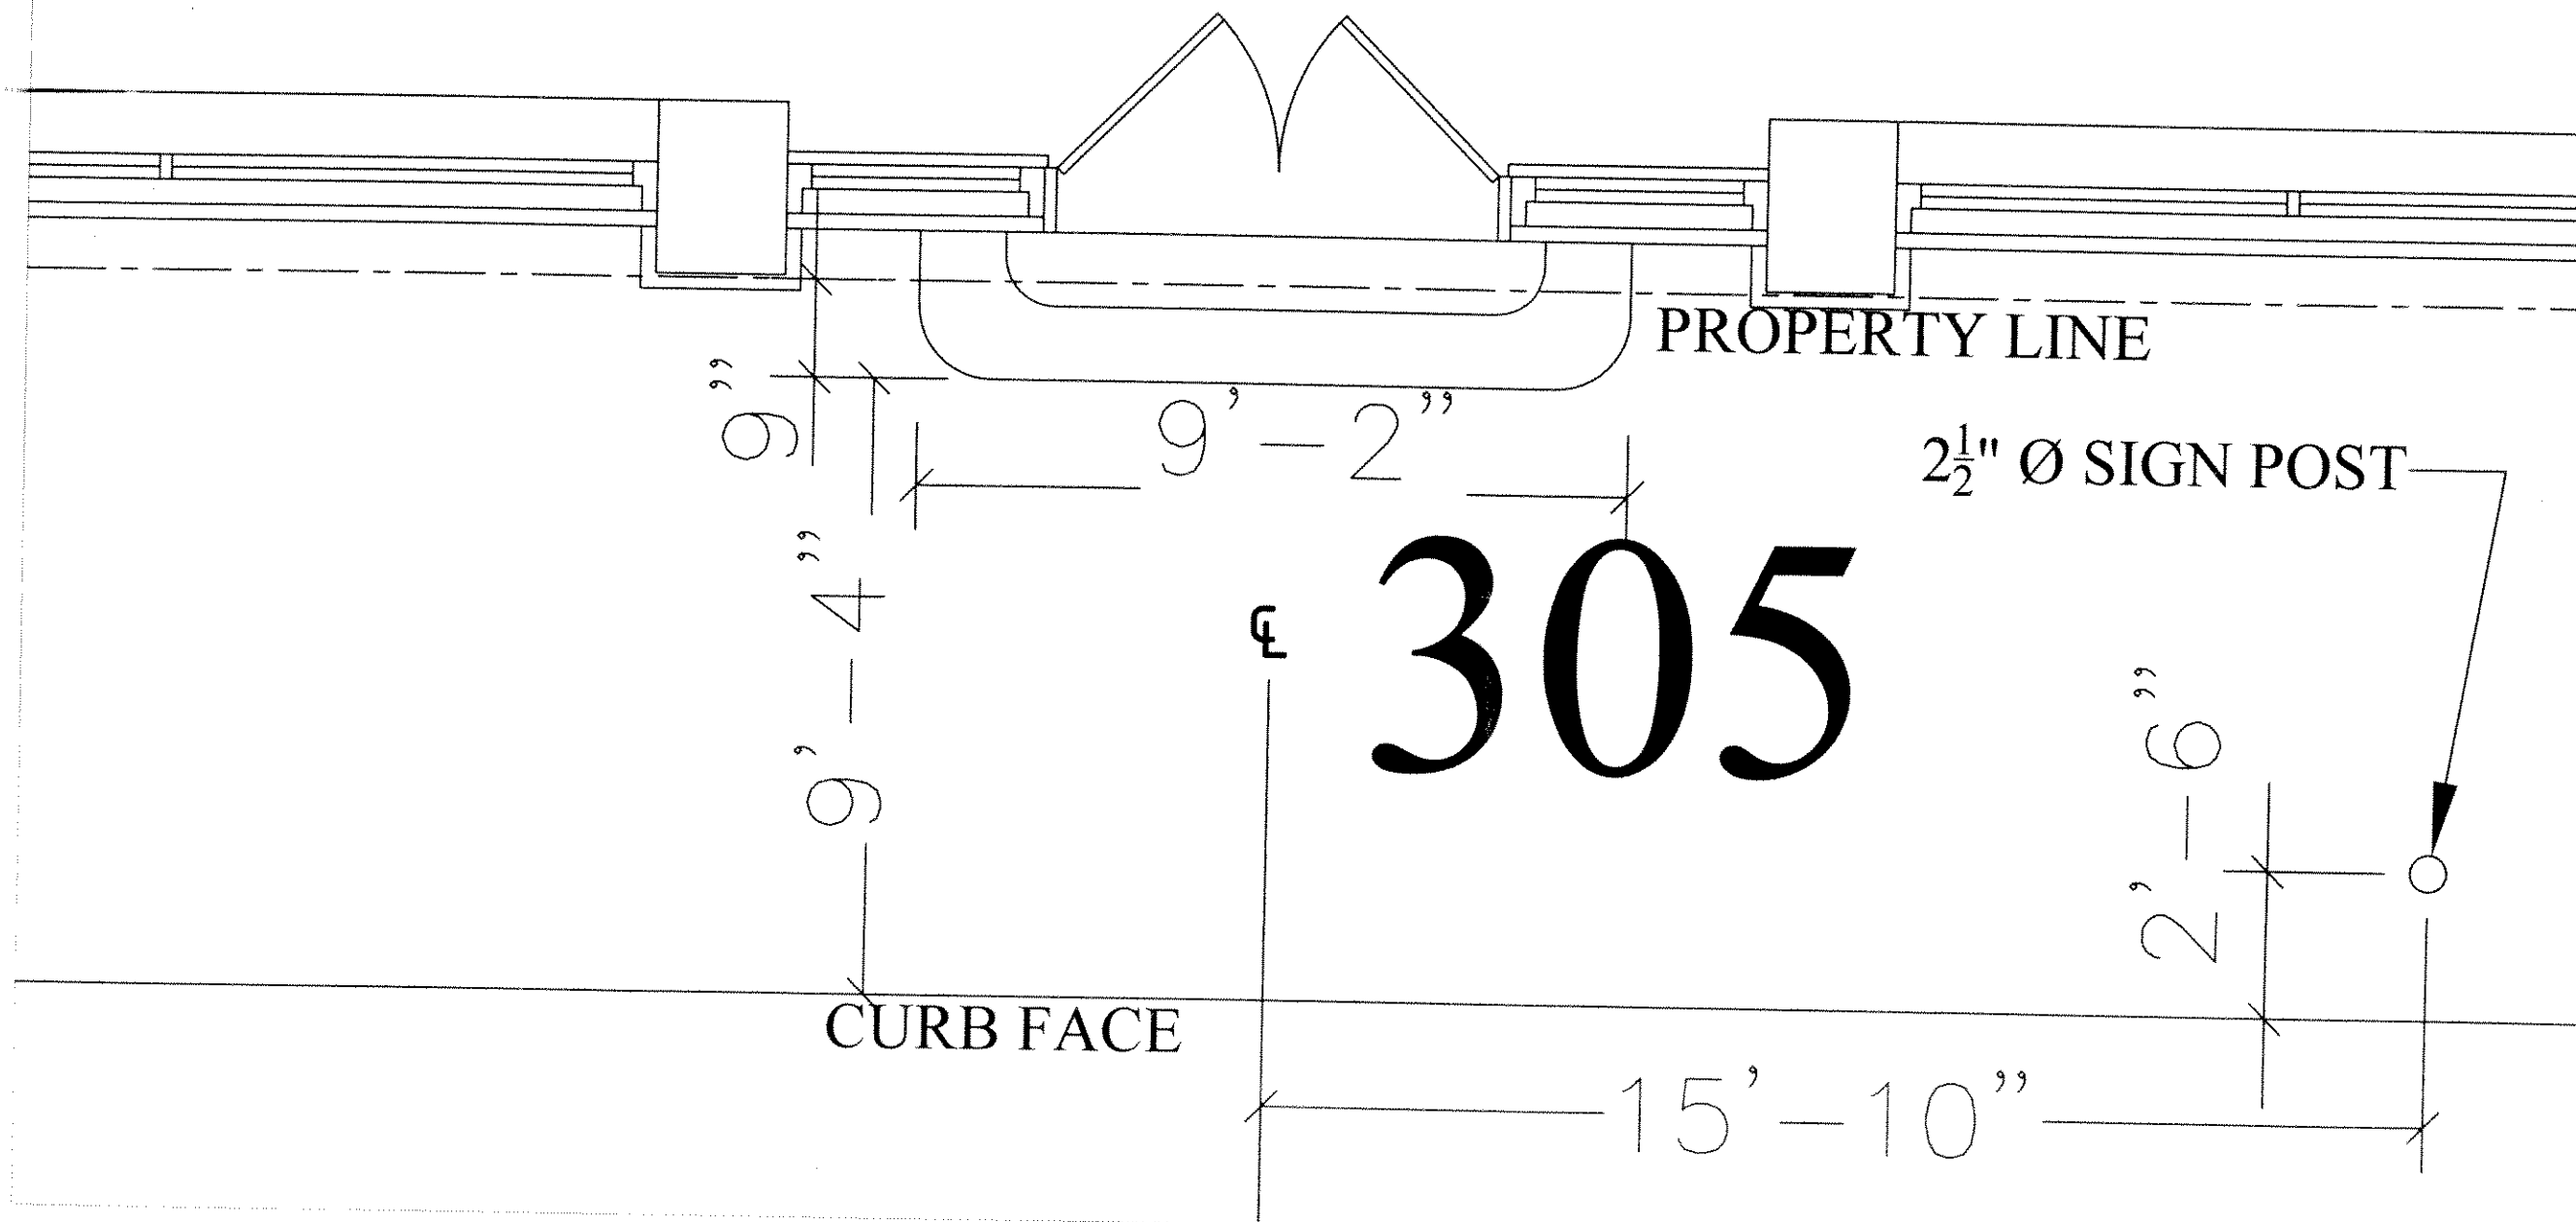

305 -333 NORTH  
PLANKINTON  
AVENUE  
MILWAUKEE, WISCONSIN

REVISIONS

305 DETAIL


DATE SEPTEMBER 2007

JOB NO 0523

SHEET

A1.1 OF 8

# CAST IRON STEPS

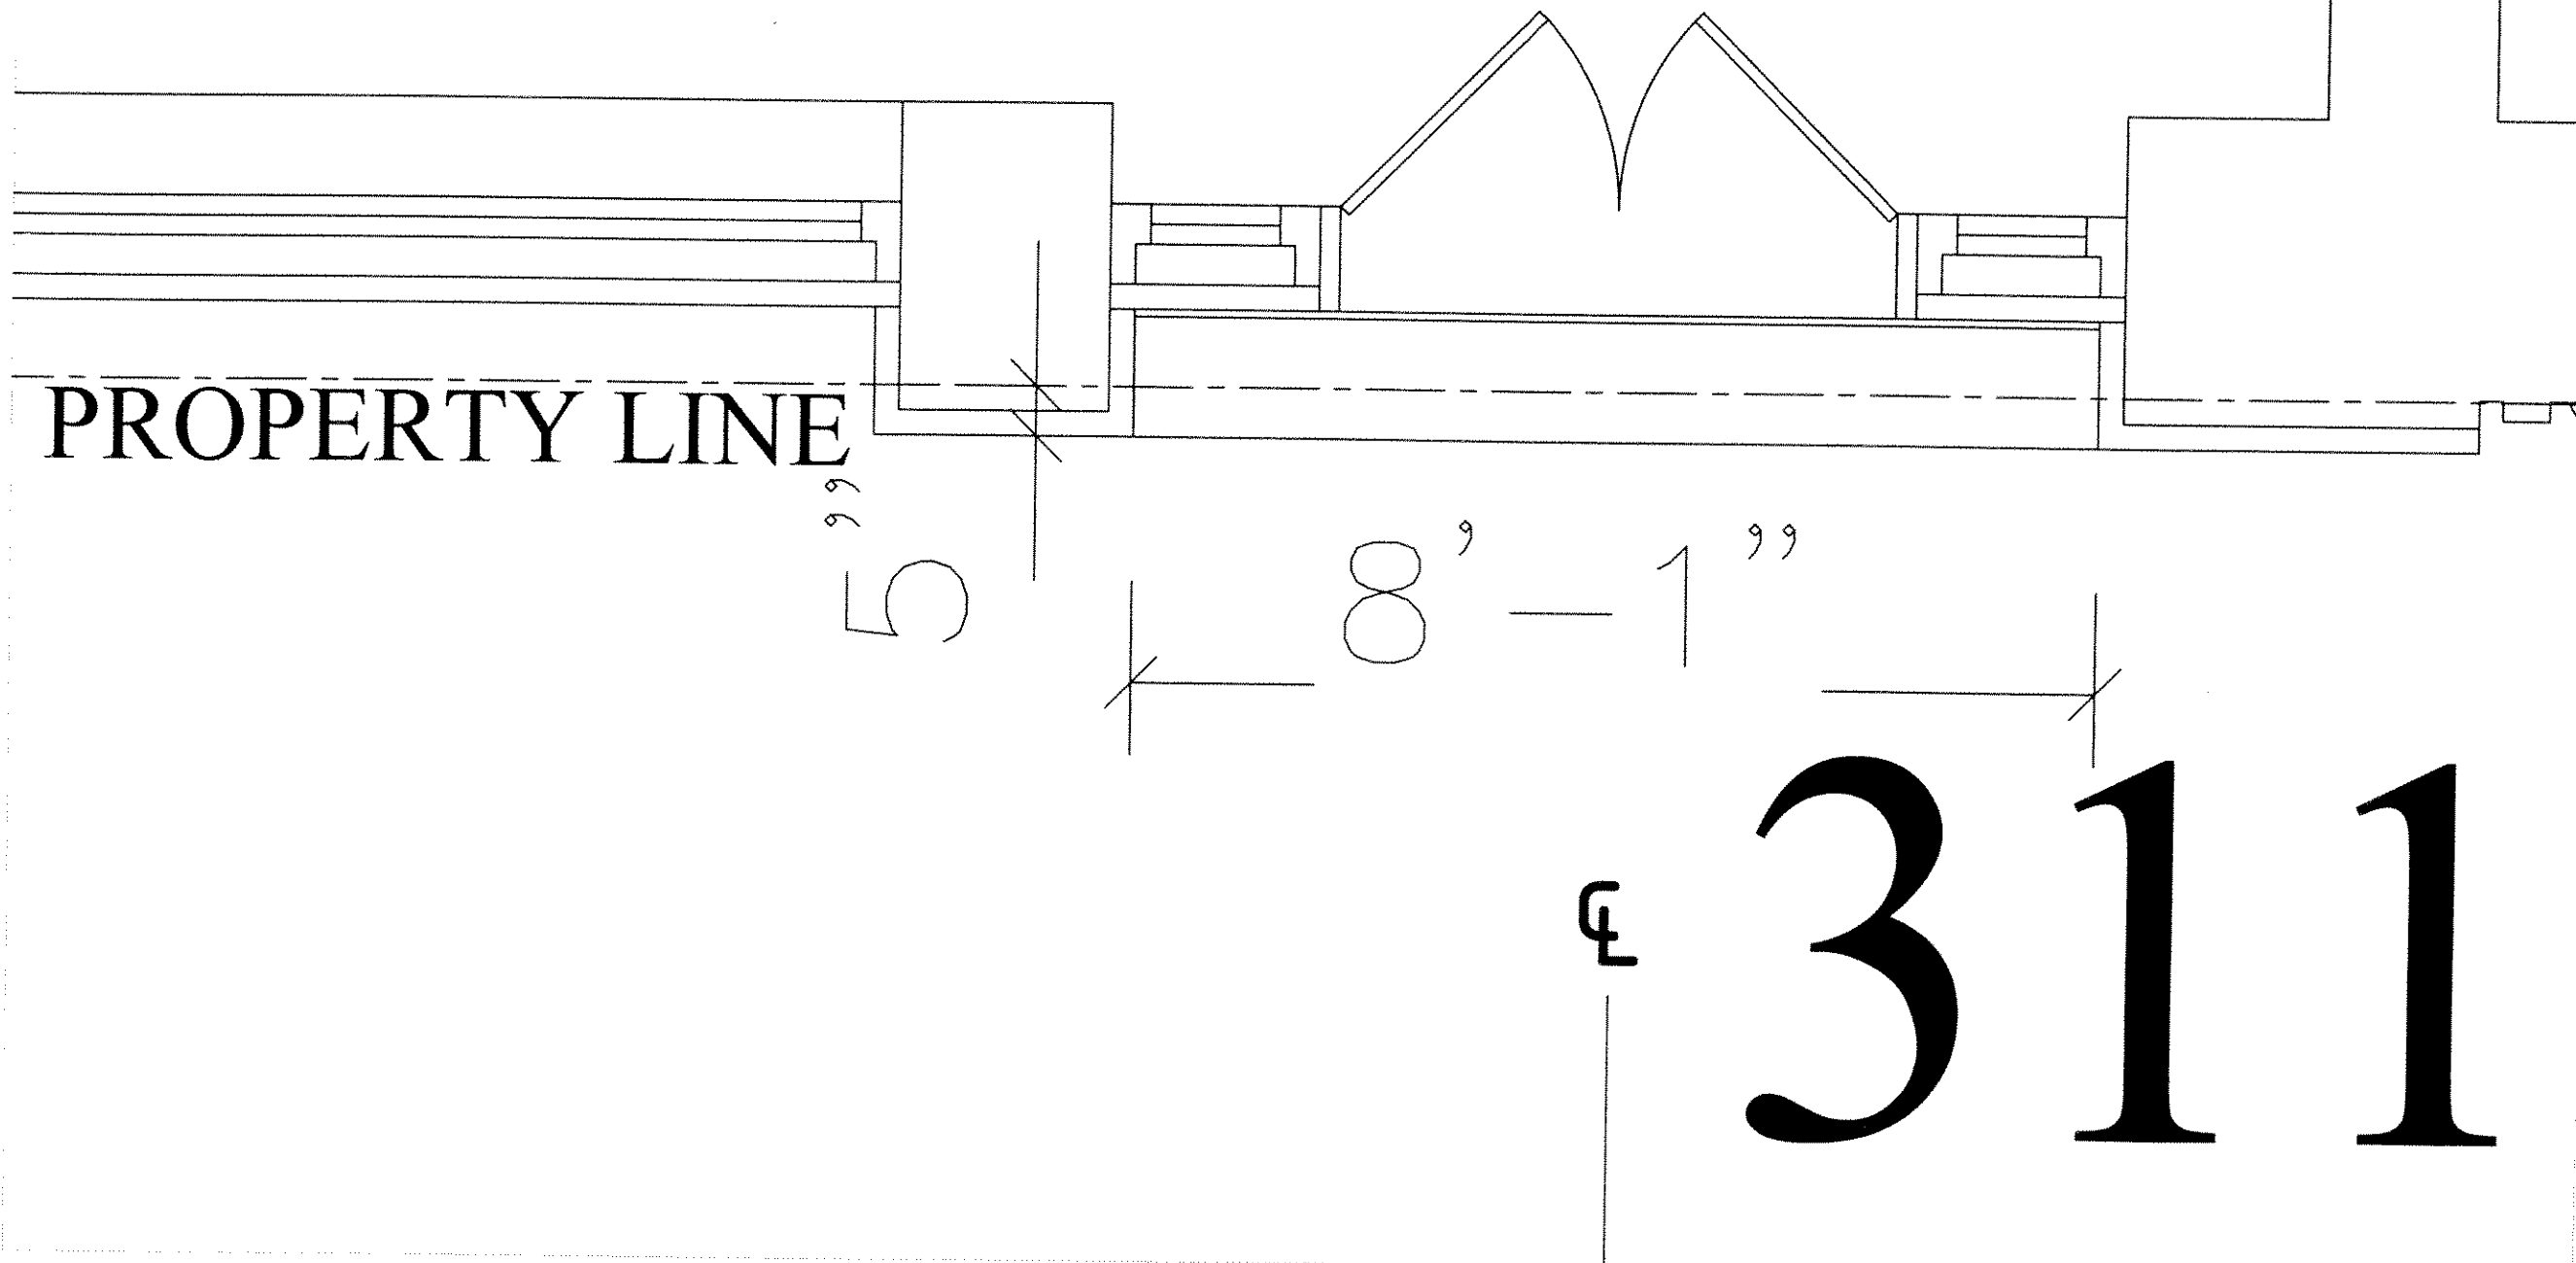

CITYSCAPE  
ARCHITECTURE/  
DEVELOPMENT, S.C.

13730 W. GREENFIELD AVE  
BROOKFIELD, WI 53005  
(262) 790-5726

[www.cityscapearchitecture.com](http://www.cityscapearchitecture.com)

## SUNSET INVESTORS

KENDALL BREUNIG  
10535 W. COLLEGE AVE  
FRANKLIN, WI 53123-1273  
(414) 529-8352  
(414) 529-7454 FAX

[WWW.SUNSETINVESTORS.COM](http://WWW.SUNSETINVESTORS.COM)

PROPOSED  
ALTERATIONS FOR

305 -333 NORTH  
PLANKINTON  
AVENUE  
MILWAUKEE, WISCONSIN

### REVISIONS

311 DETAIL



DATE SEPTEMBER 2007

JOB NO 0523

SHEET

A1.2 OF 8

# CONC. STEPS

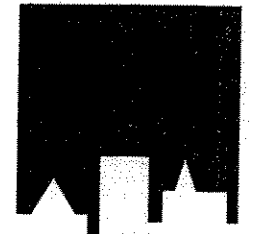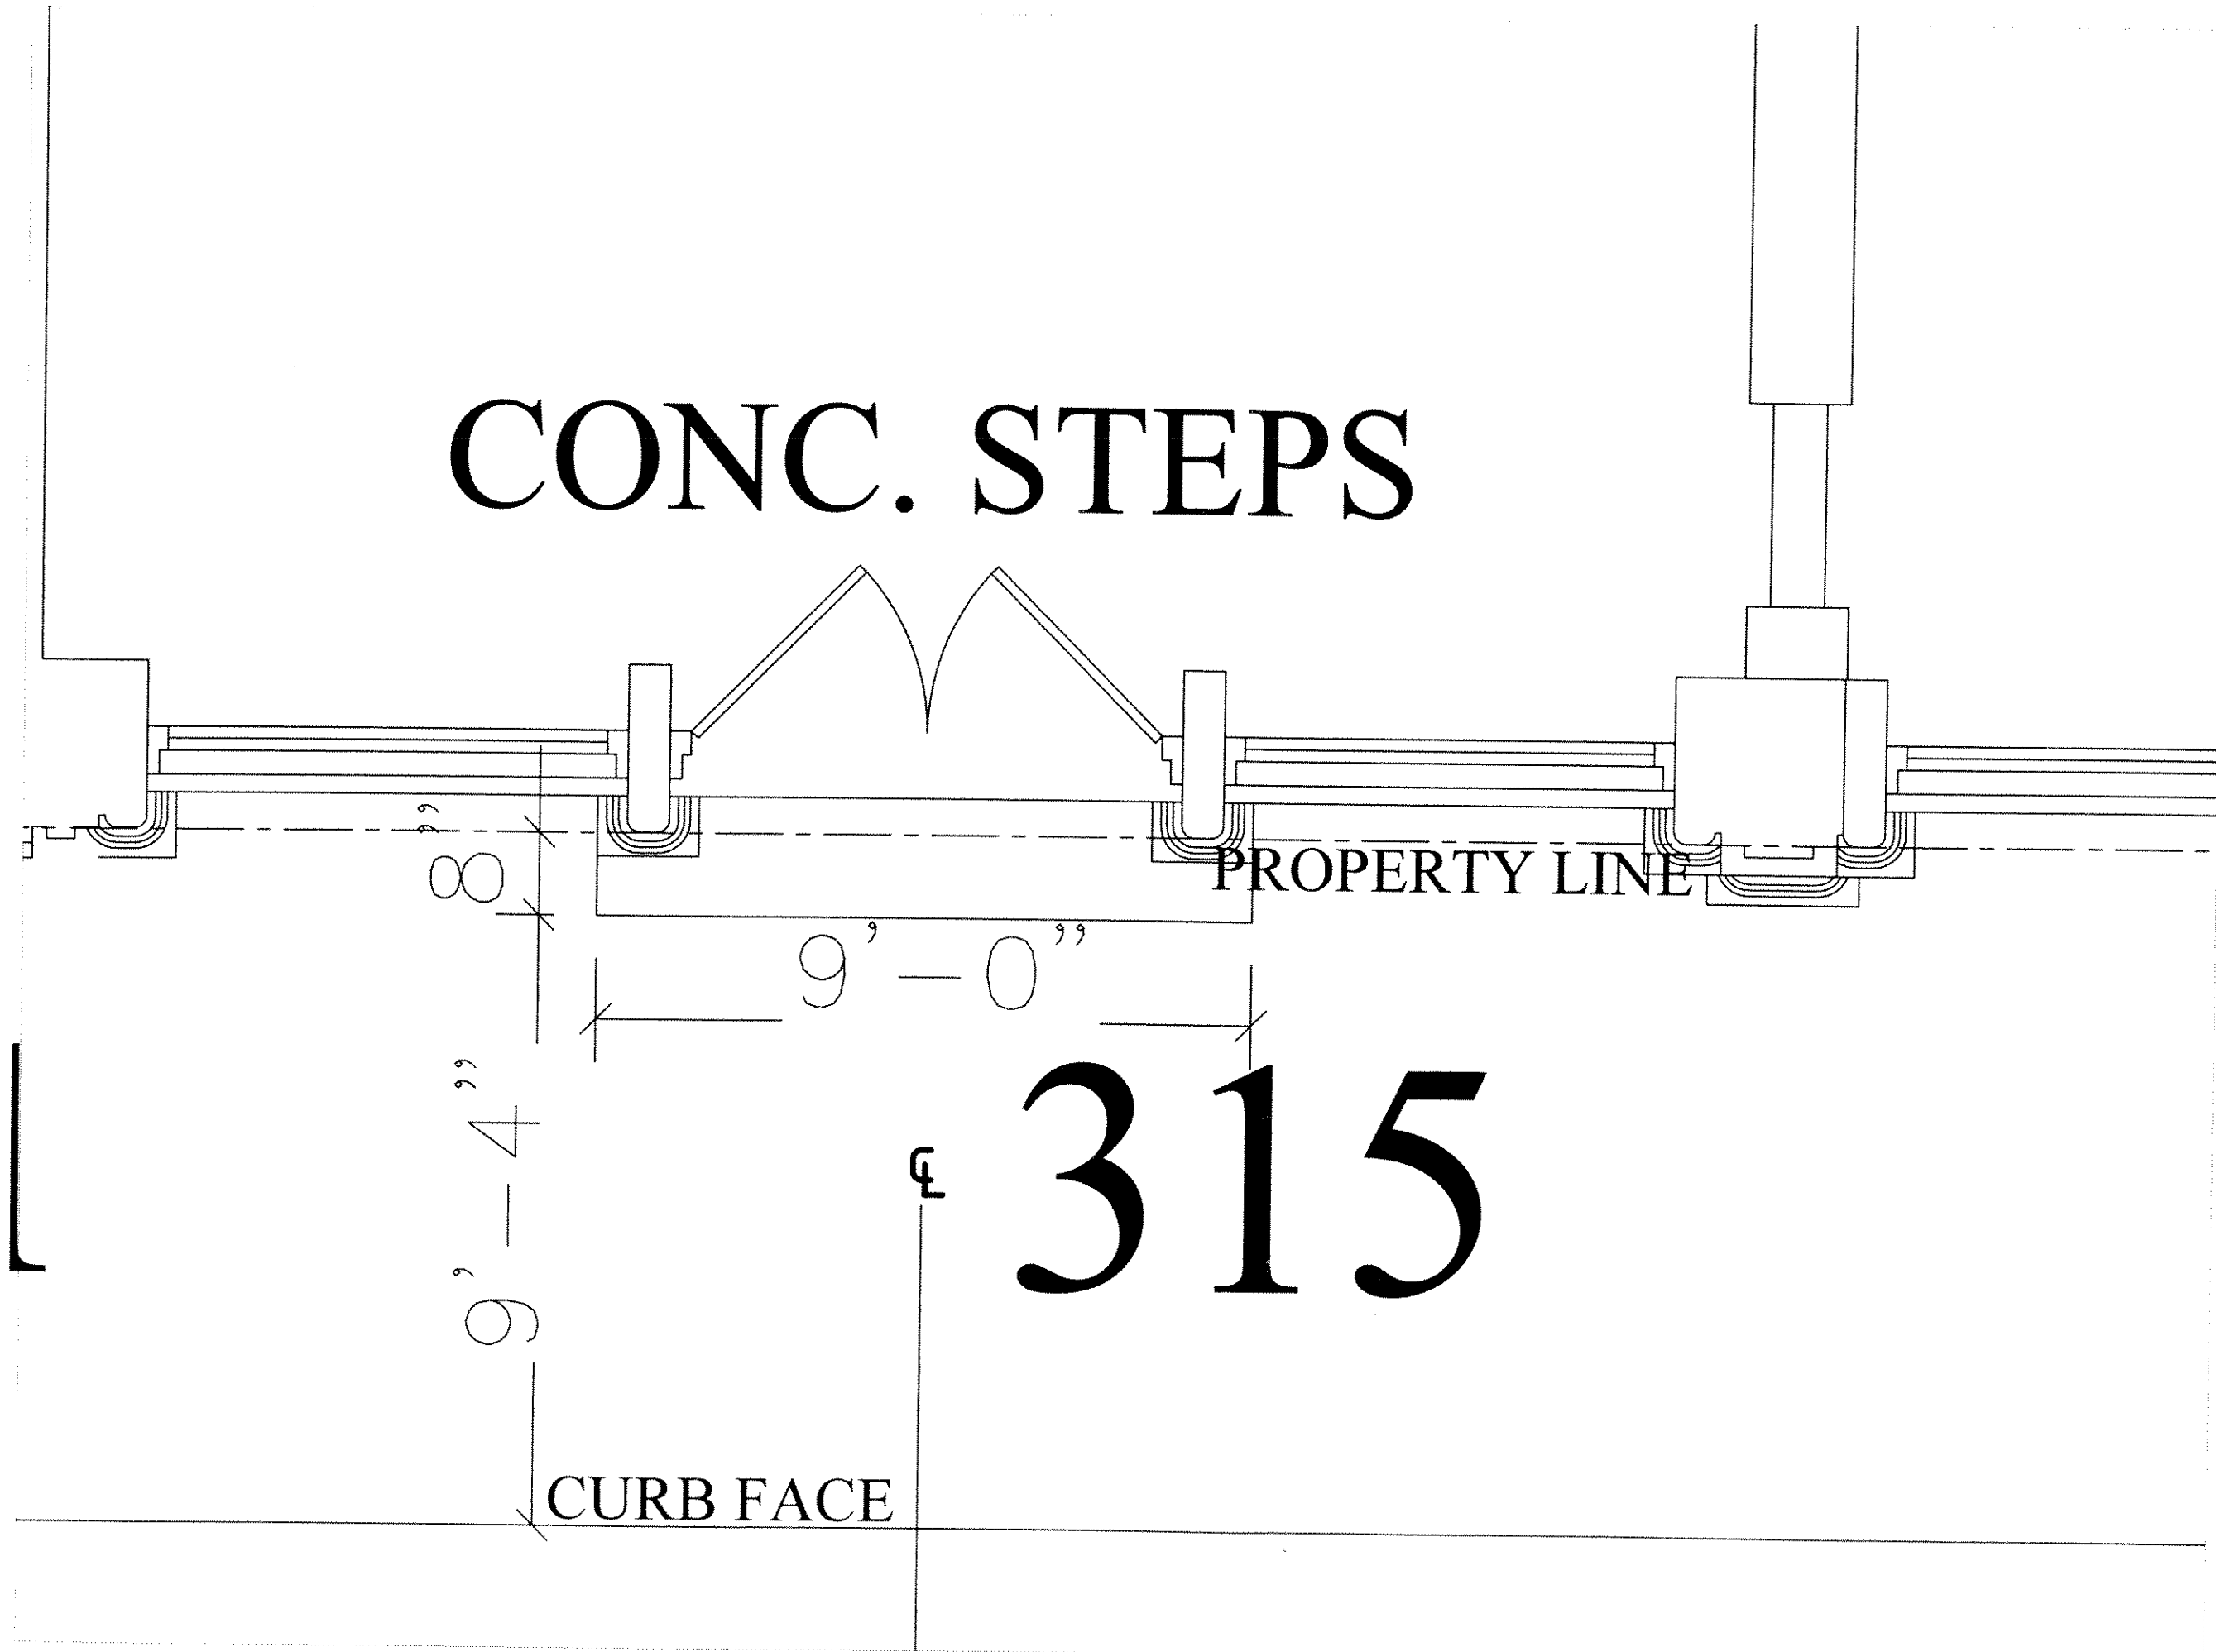

**CITYSCAPE**  
ARCHITECTURE /  
DEVELOPMENT, S.C.

13730 W. GREENFIELD AVE  
BROOKFIELD, WI 53005  
(262) 790-5726

[www.cityscapearchitecture.com](http://www.cityscapearchitecture.com)

## SUNSET INVESTORS

KENDALL BREUNIG  
10535 W. COLLEGE AVE  
FRANKLIN, WI 53123-1273  
(414) 529-8352  
(414) 529-7454 FAX

[WWW.SUNSETINVESTORS.COM](http://WWW.SUNSETINVESTORS.COM)

PROPOSED  
ALTERATIONS FOR

305 -333 NORTH  
PLANKINTON  
AVENUE  
MILWAUKEE, WISCONSIN

### REVISIONS


315 DETAIL

DATE SEPTEMBER 2007

JOB NO 0523

SHEET

**A1.3** OF 8

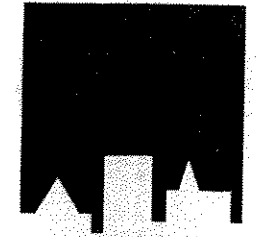

**CITYSCAPE**  
ARCHITECTURE/  
DEVELOPMENT, S.C.

13730 W. GREENFIELD AVE  
BROOKFIELD, WI 53005  
(262) 790-5726

[www.cityscapearchitecture.com](http://www.cityscapearchitecture.com)

**SUNSET INVESTORS**

KENDALL BREUNIG  
10535 W. COLLEGE AVE  
FRANKLIN, WI 53123-1273  
(414) 529-8352  
(414) 529-7454 FAX

[WWW.SUNSETINVESTORS.COM](http://WWW.SUNSETINVESTORS.COM)

PROPOSED  
ALTERATIONS FOR

305 -333 NORTH  
PLANKINTON  
AVENUE  
MILWAUKEE, WISCONSIN

REVISIONS


325A, 325B DETAIL

DATE SEPTEMBER 2007

JOB NO 0523

SHEET

A1.4 OF 8

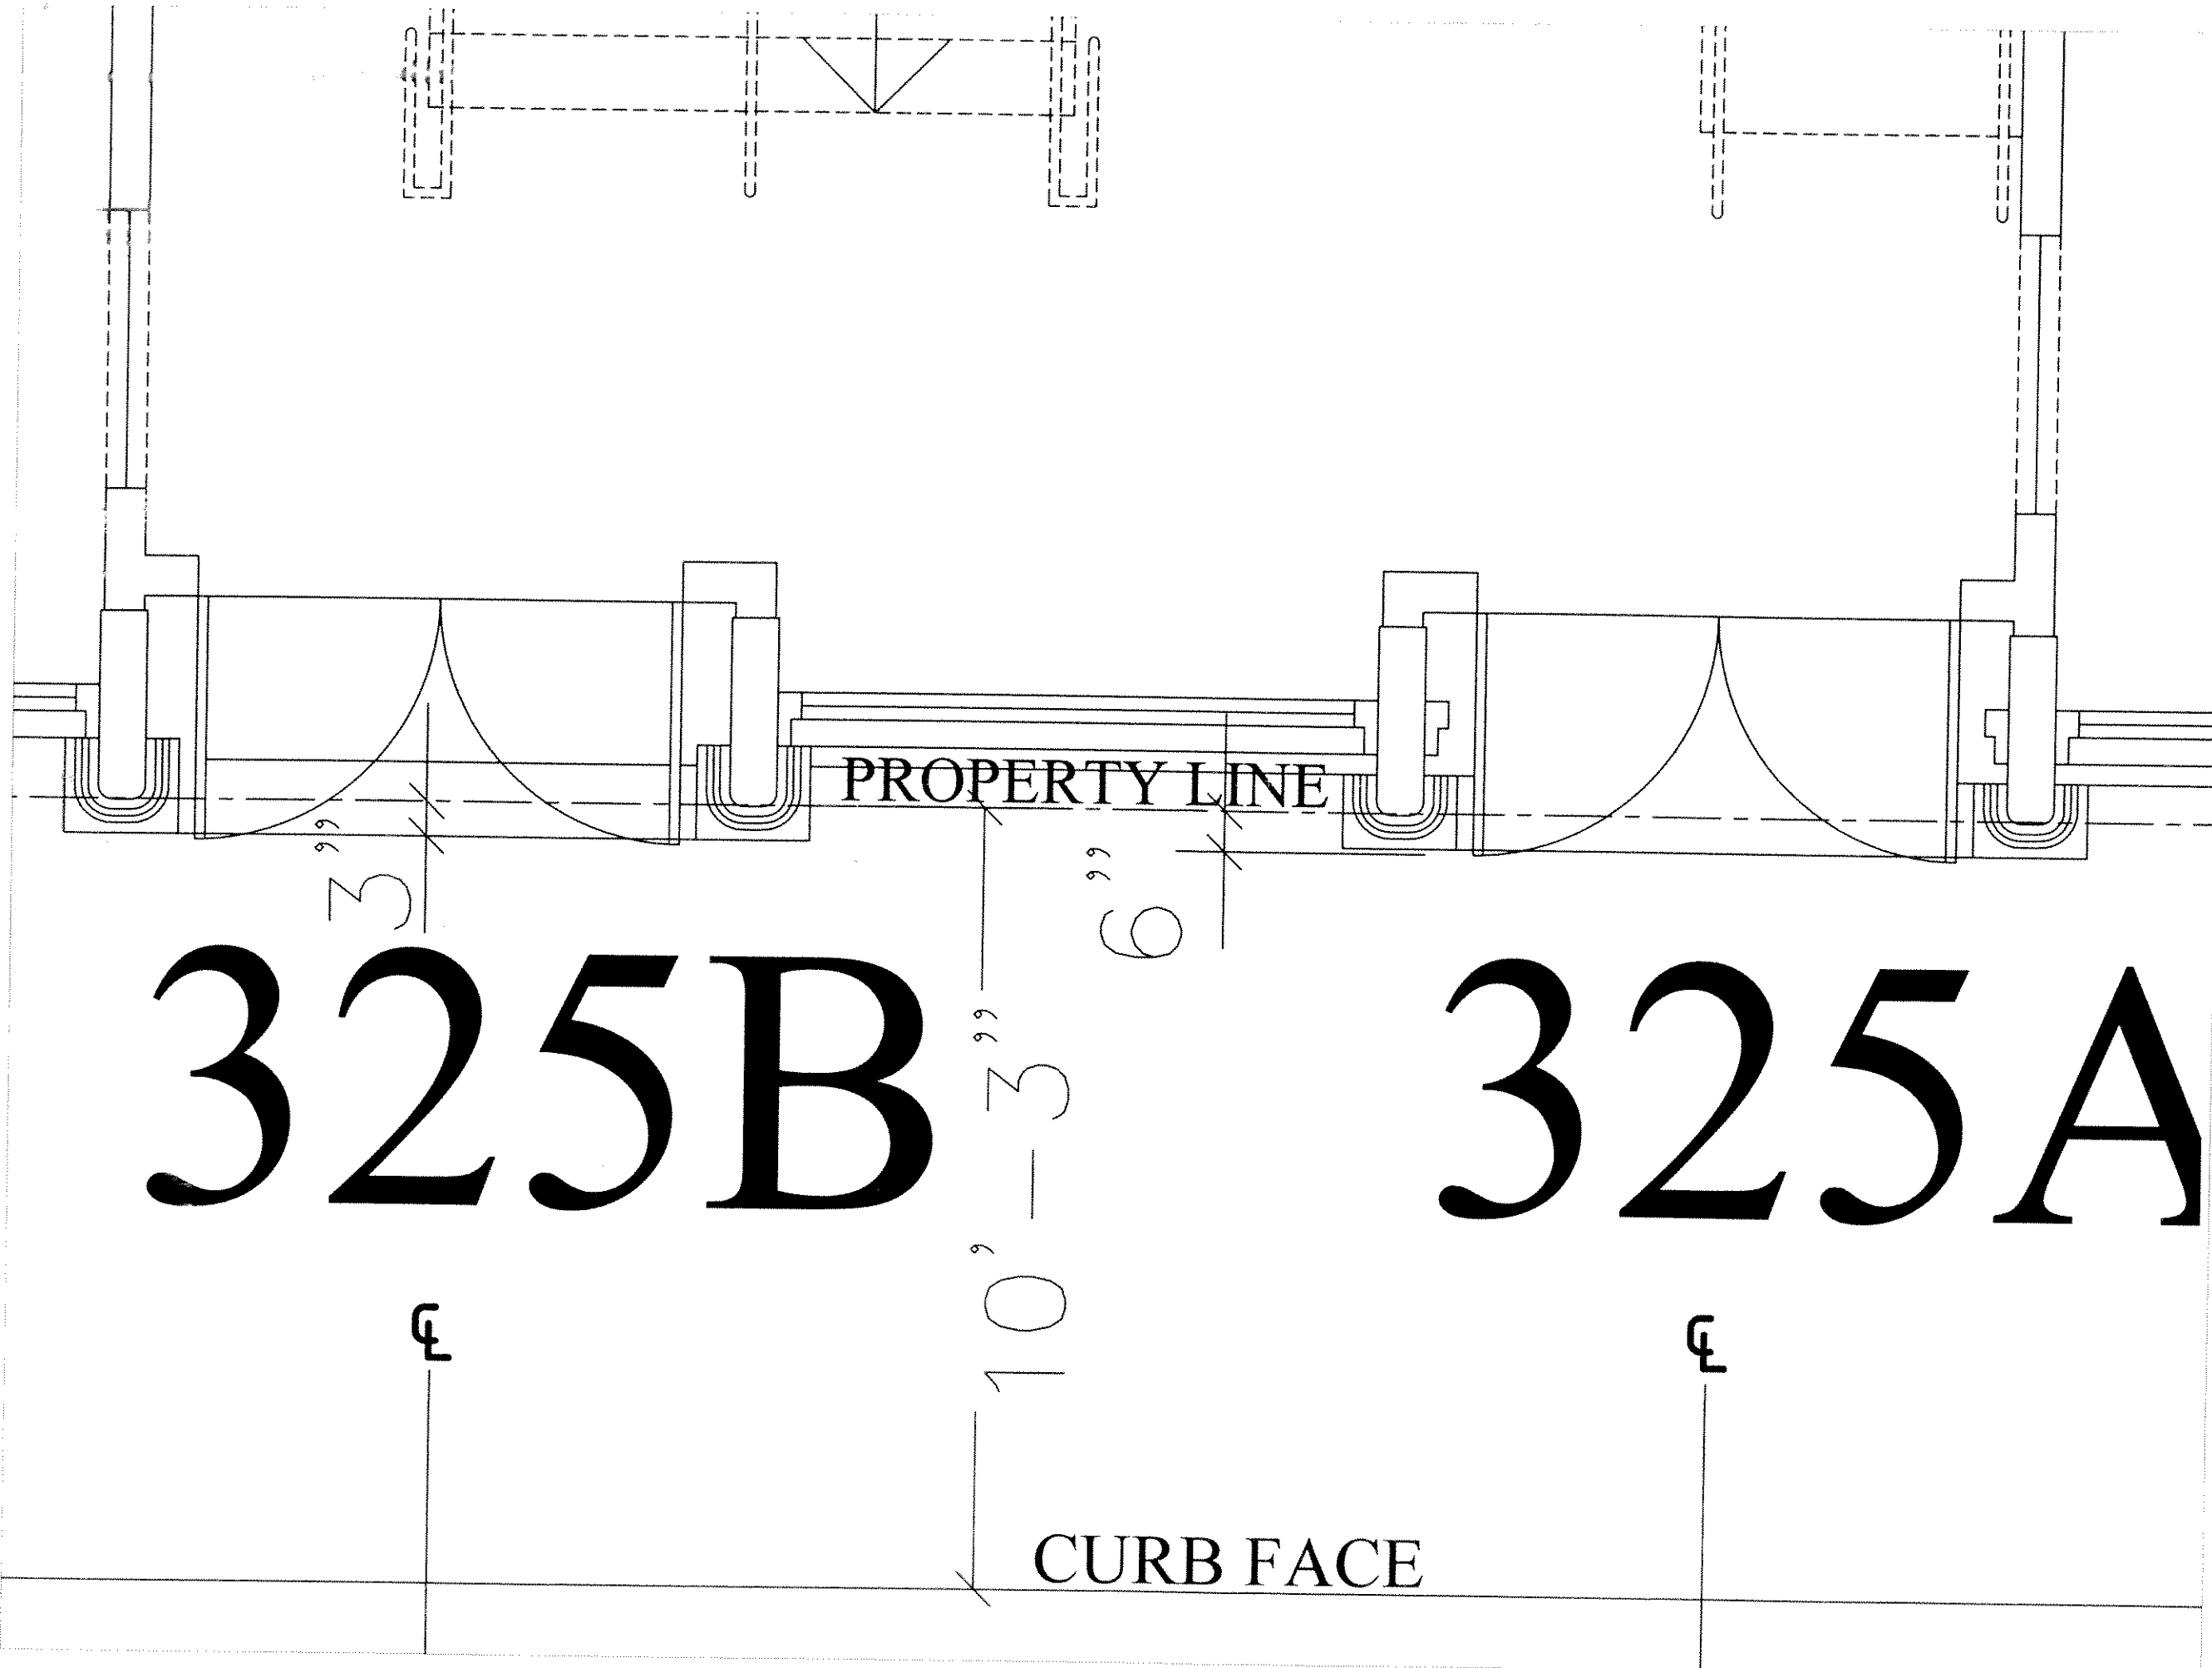

325B

325A

PROPERTY LINE

CURB FACE



CITYSCAPE  
ARCHITECTURE /  
DEVELOPMENT, S.C.

13730 W. GREENFIELD AVE  
BROOKFIELD, WI 53005  
(262) 790-5726

www.cityscapearchitecture.com

**SUNSET INVESTORS**

KENDALL BREUNIG  
10535 W. COLLEGE AVE  
FRANKLIN, WI 53123-1273  
(414) 529-8352  
(414) 529-7454 FAX

WWW.SUNSETINVESTORS.COM

PROPOSED  
ALTERATIONS FOR

305 -333 NORTH  
PLANKINTON  
AVENUE  
MILWAUKEE, WISCONSIN

REVISIONS


333 DETAIL



DATE SEPTEMBER 2007

JOB NO 0523

SHEET

A1.5 OF 8

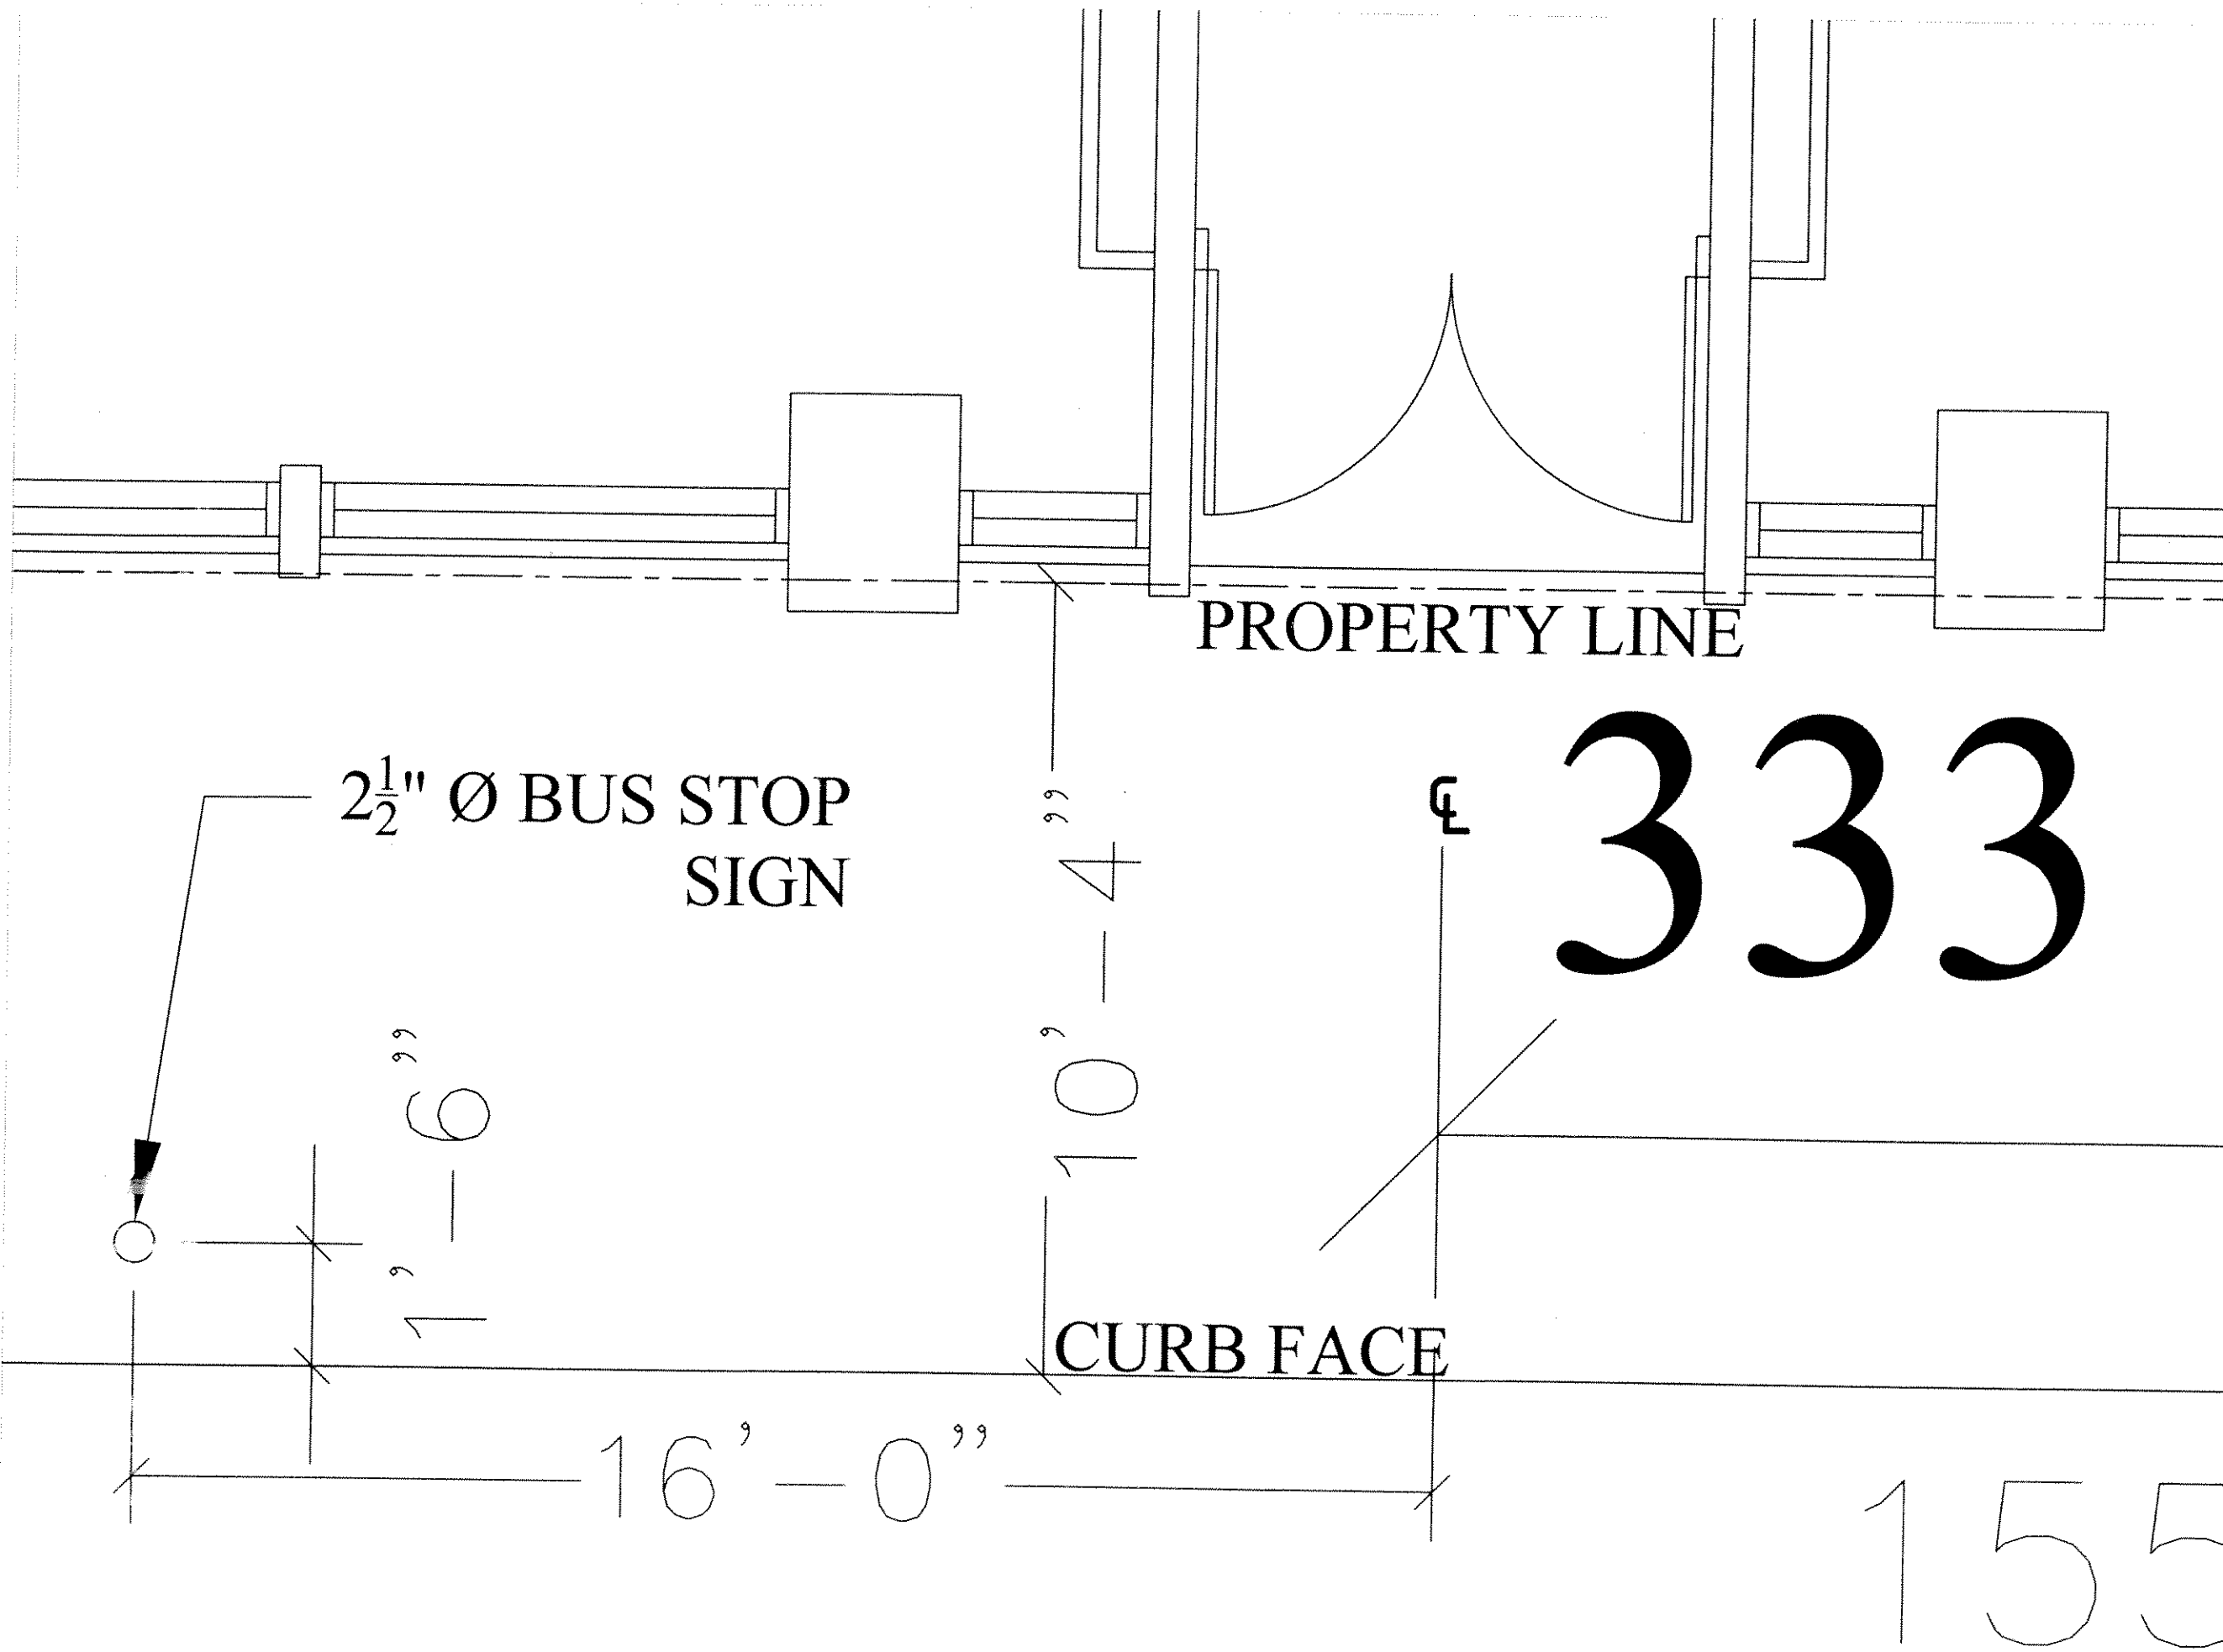

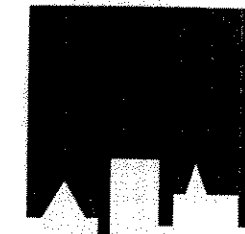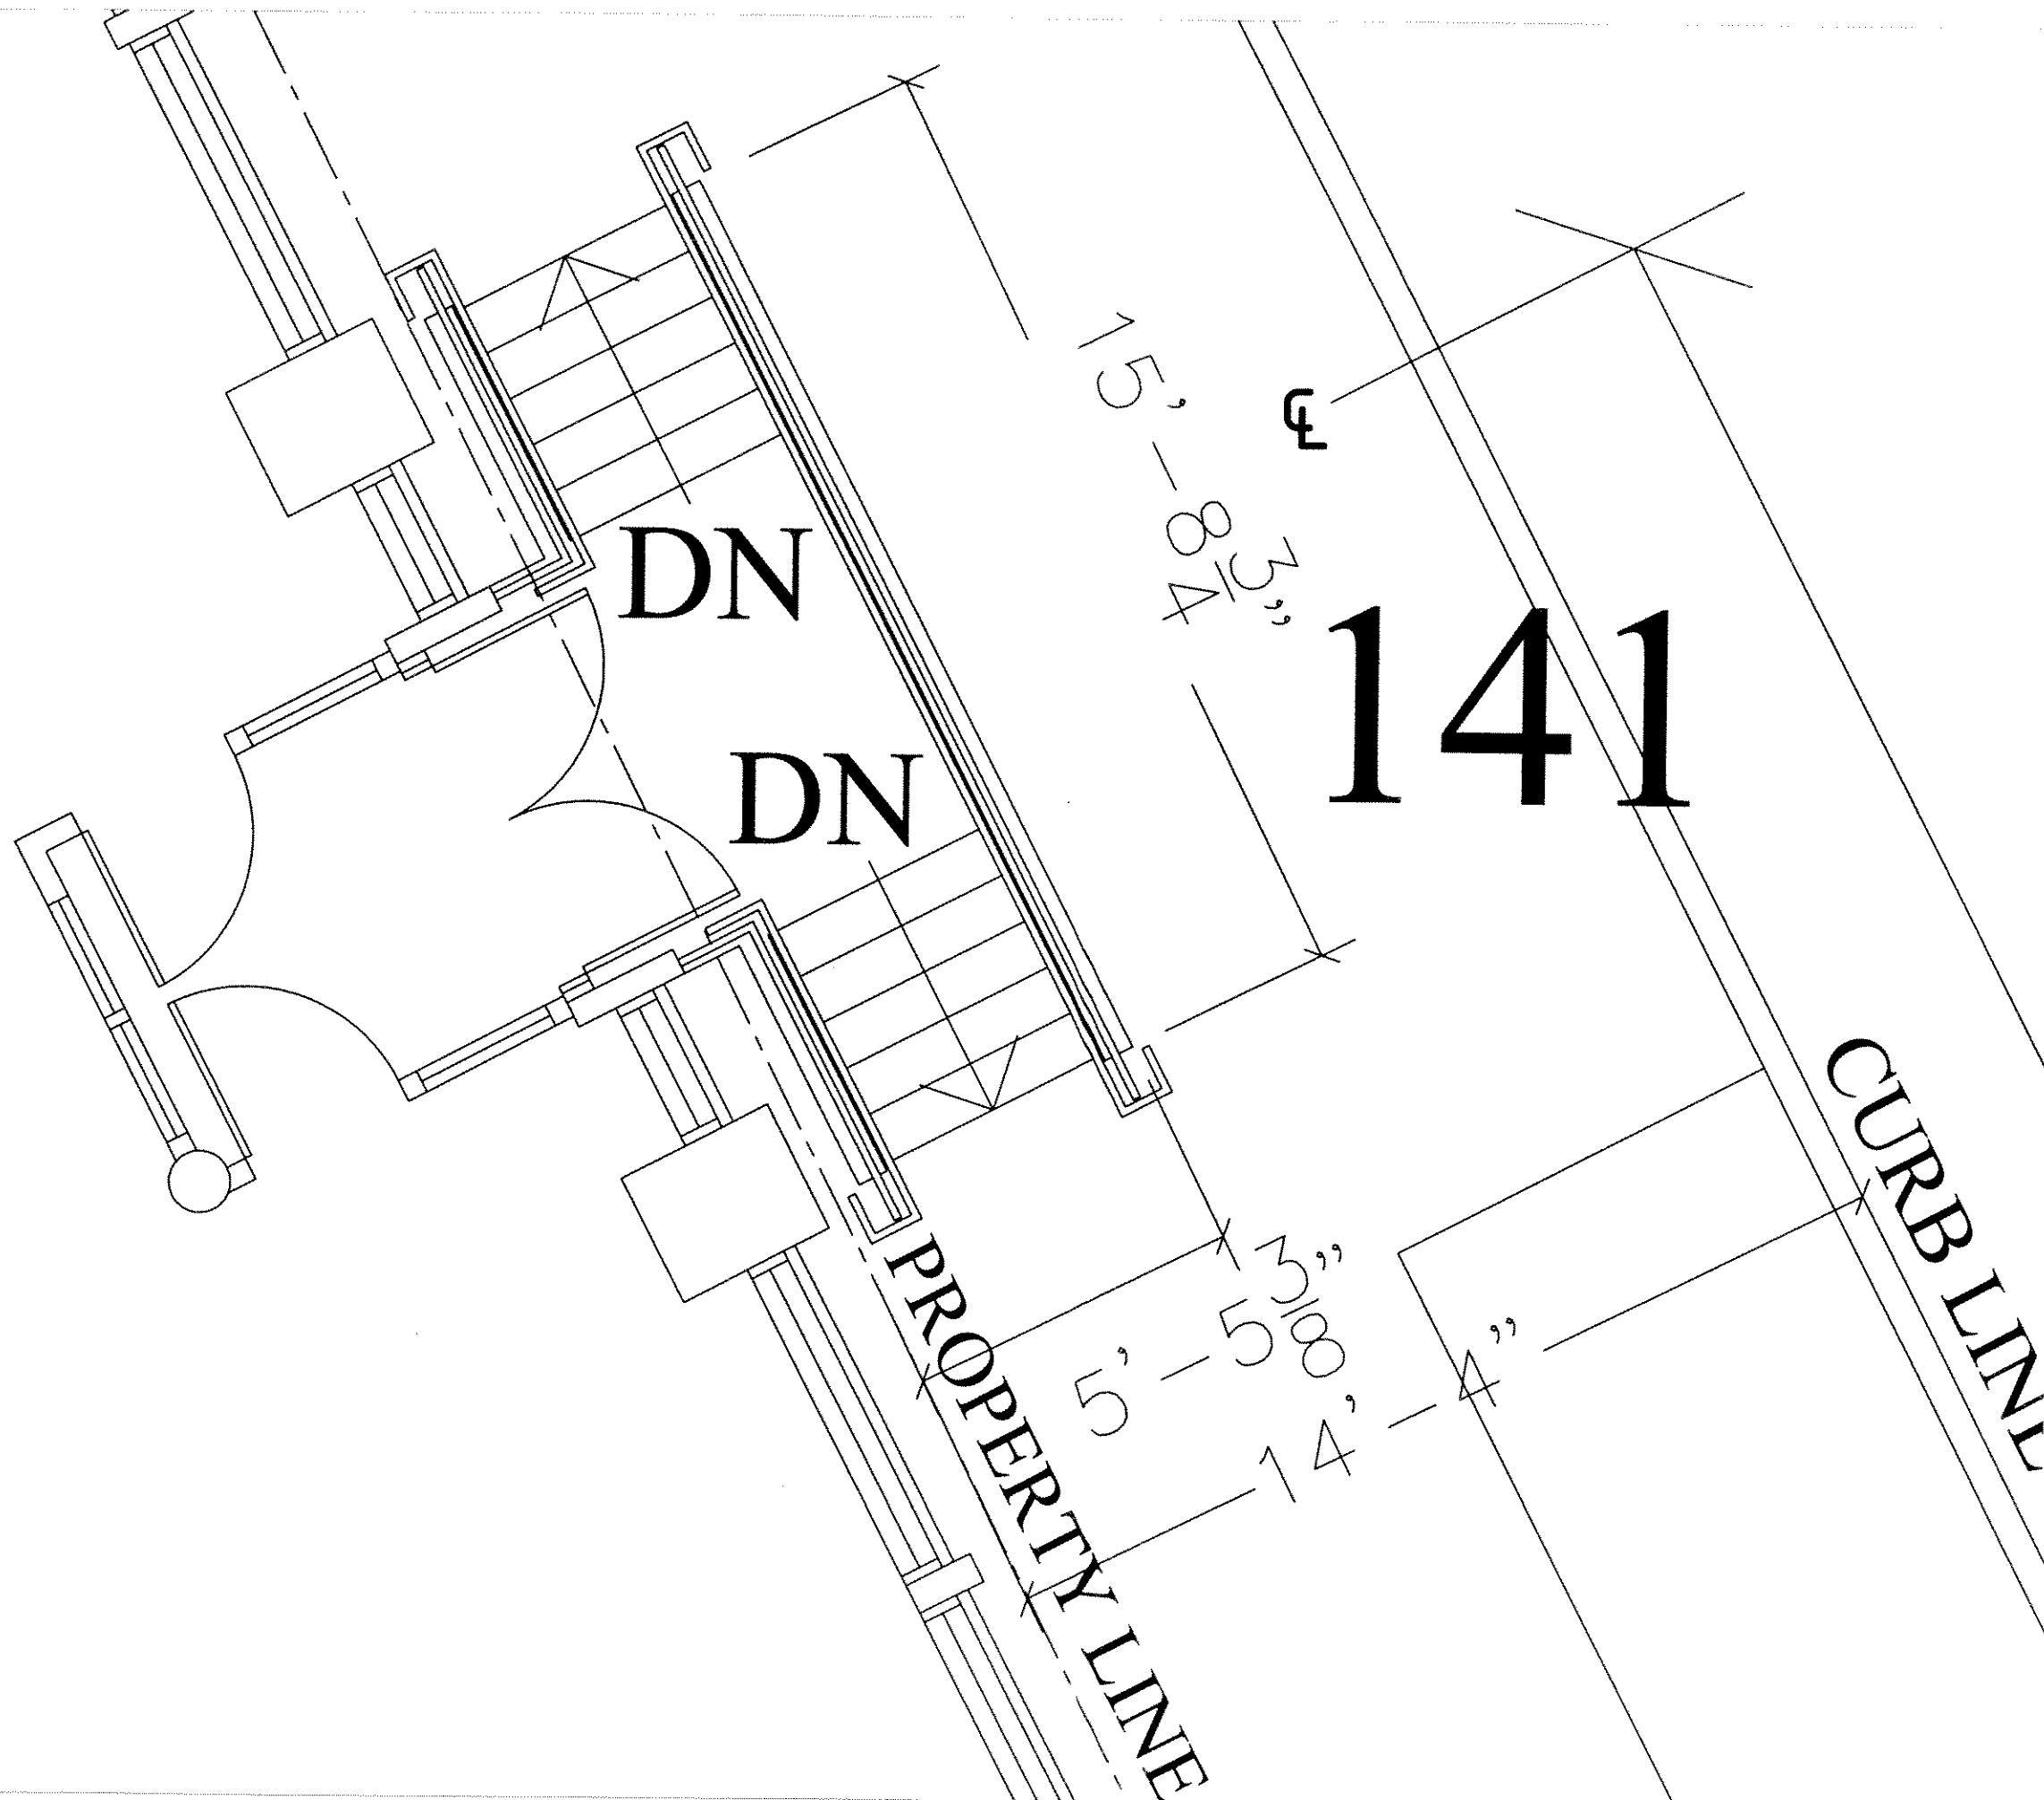

**CITYSCAPE**  
ARCHITECTURE/  
DEVELOPMENT, S.C.

13730 W. GREENFIELD AVE  
BROOKFIELD, WI 53005  
(262) 790-5726

[www.cityscapearchitecture.com](http://www.cityscapearchitecture.com)

**SUNSET INVESTORS**

KENDALL BREUNIG  
10535 W. COLLEGE AVE  
FRANKLIN, WI 53123-1273  
(414) 529-8352  
(414) 529-7454 FAX

[WWW.SUNSETINVESTORS.COM](http://WWW.SUNSETINVESTORS.COM)



PROPOSED  
ALTERATIONS FOR

305 -333 NORTH  
PLANKINTON  
AVENUE  
MILWAUKEE, WISCONSIN

REVISIONS  
141 DETAIL

DATE SEPTEMBER 2007  
JOB NO 0523  
SHEET  
A1.6 OF 8



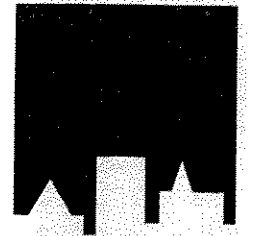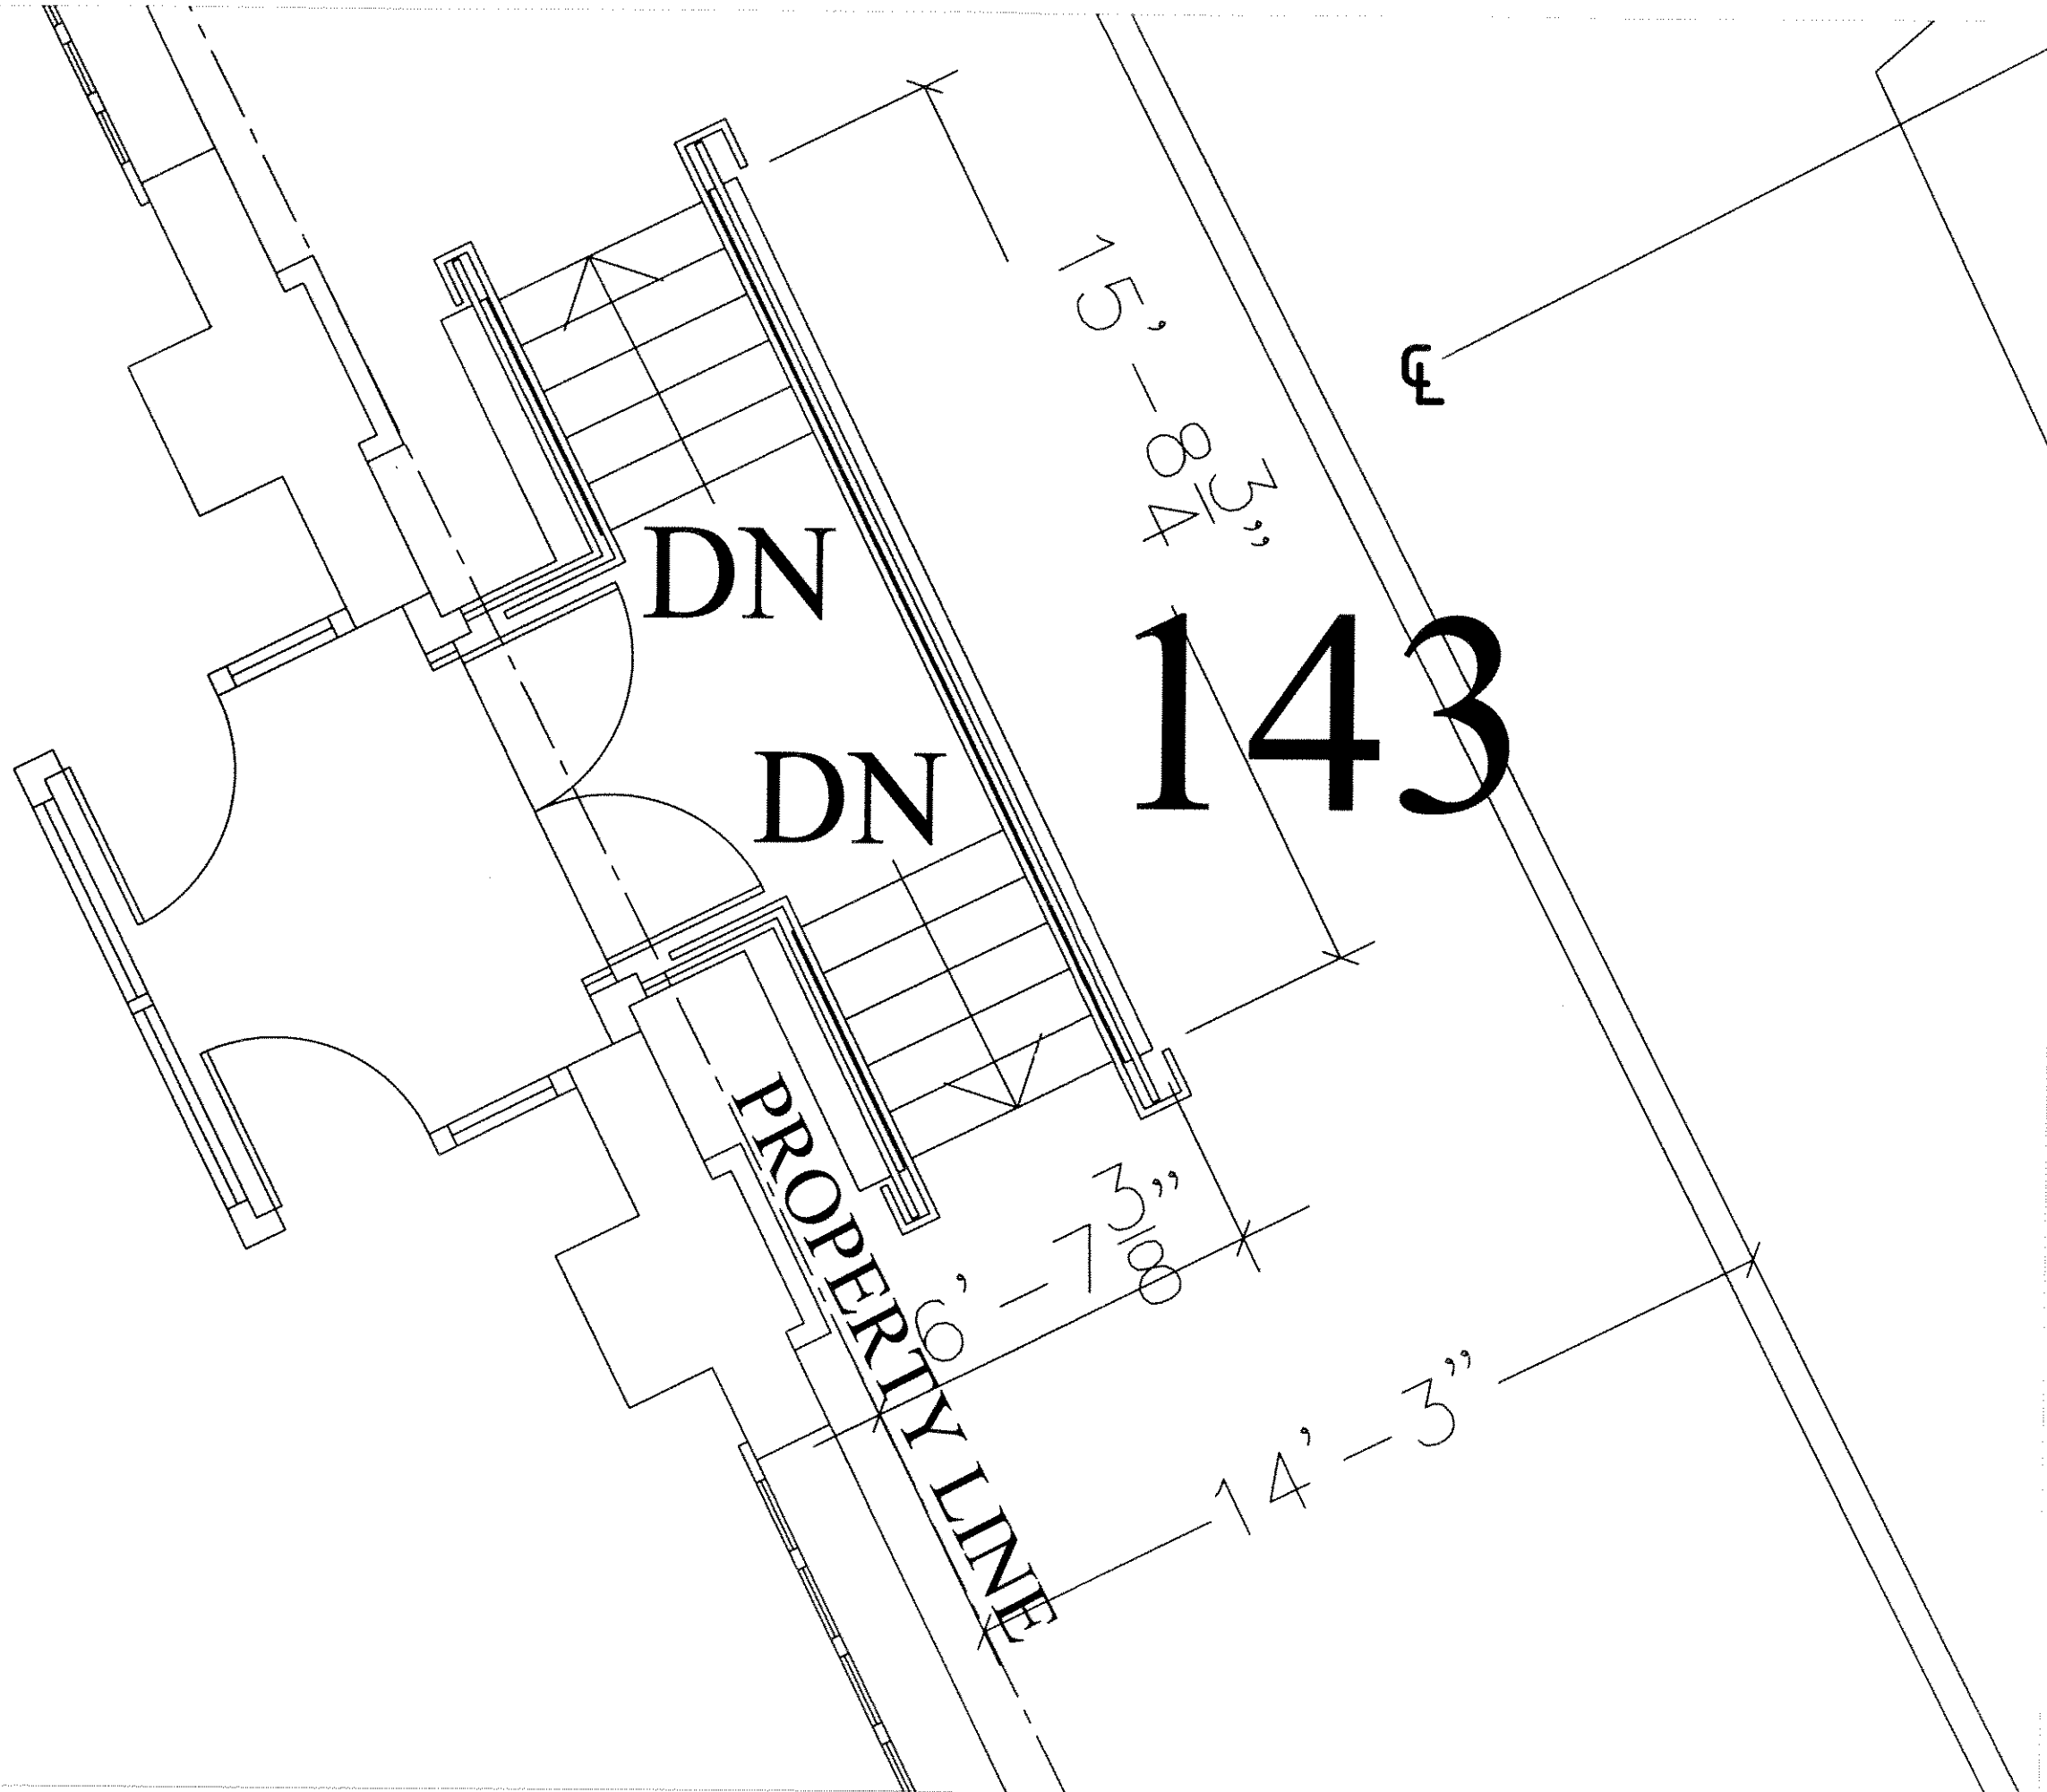

**CITYSCAPE**  
ARCHITECTURE/  
DEVELOPMENT, S.C.

13730 W. GREENFIELD AVE  
BROOKFIELD, WI 53005  
(262) 790-5726  
www.cityscapearchitecture.com

**SUNSET INVESTORS**

KENDALL BREUNIG  
10535 W. COLLEGE AVE  
FRANKLIN, WI 53123-1273  
(414) 529-8352  
(414) 529-7454 FAX

WWW.SUNSETINVESTORS.COM

PROPOSED  
ALTERATIONS FOR

305 -333 NORTH  
PLANKINTON  
AVENUE  
MILWAUKEE, WISCONSIN

REVISIONS  
143 DETAIL

DATE SEPTEMBER 2007

JOB NO 0523

SHEET

A1.7 OF 8